

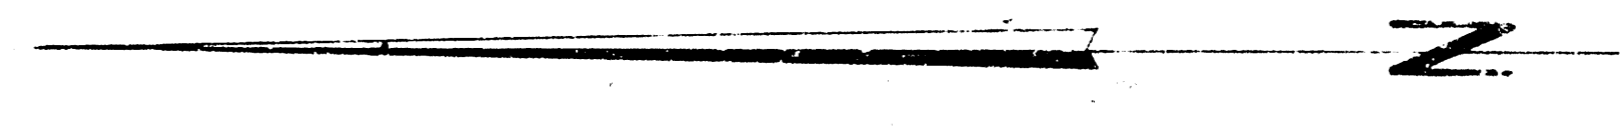
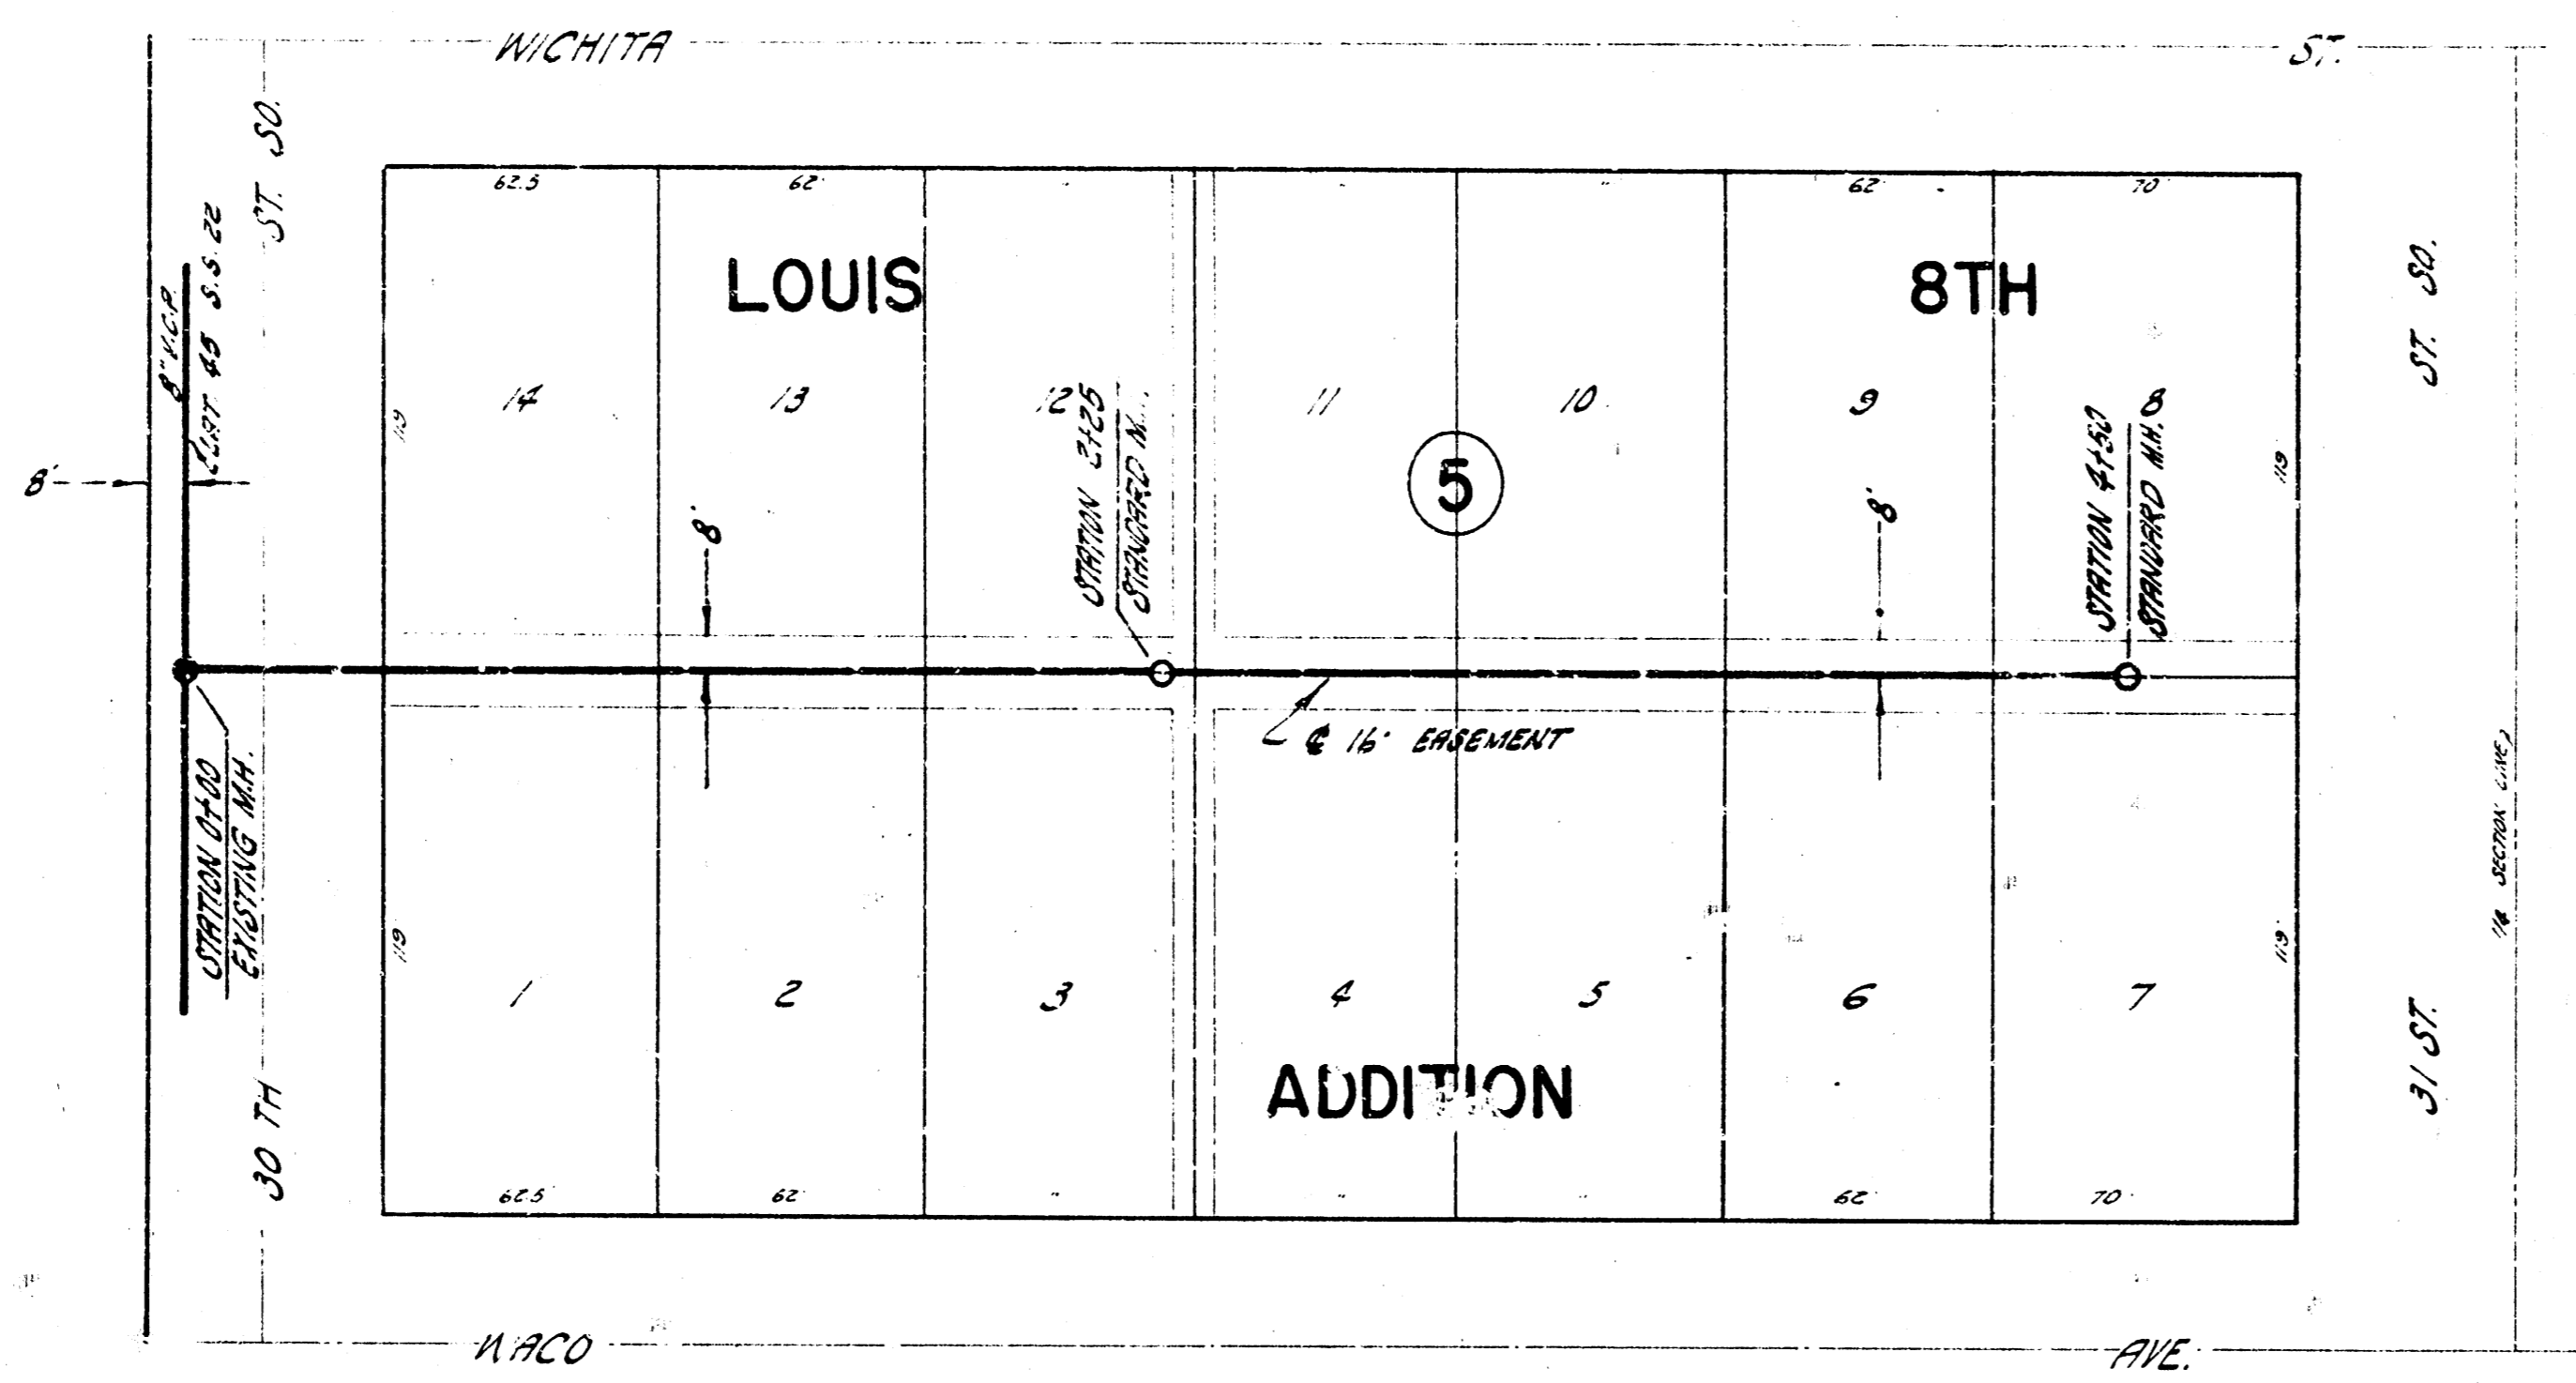
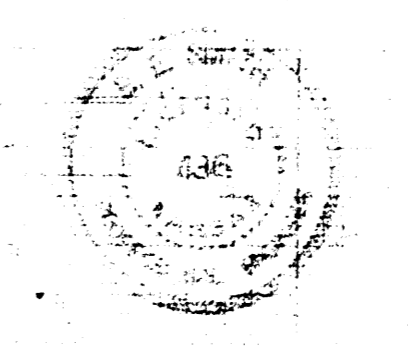


SURVEY BY T. HANSON, B.S., CIVIL ENGINEER
 DRAWN BY J. W. SMITH, CIVIL ENGINEER

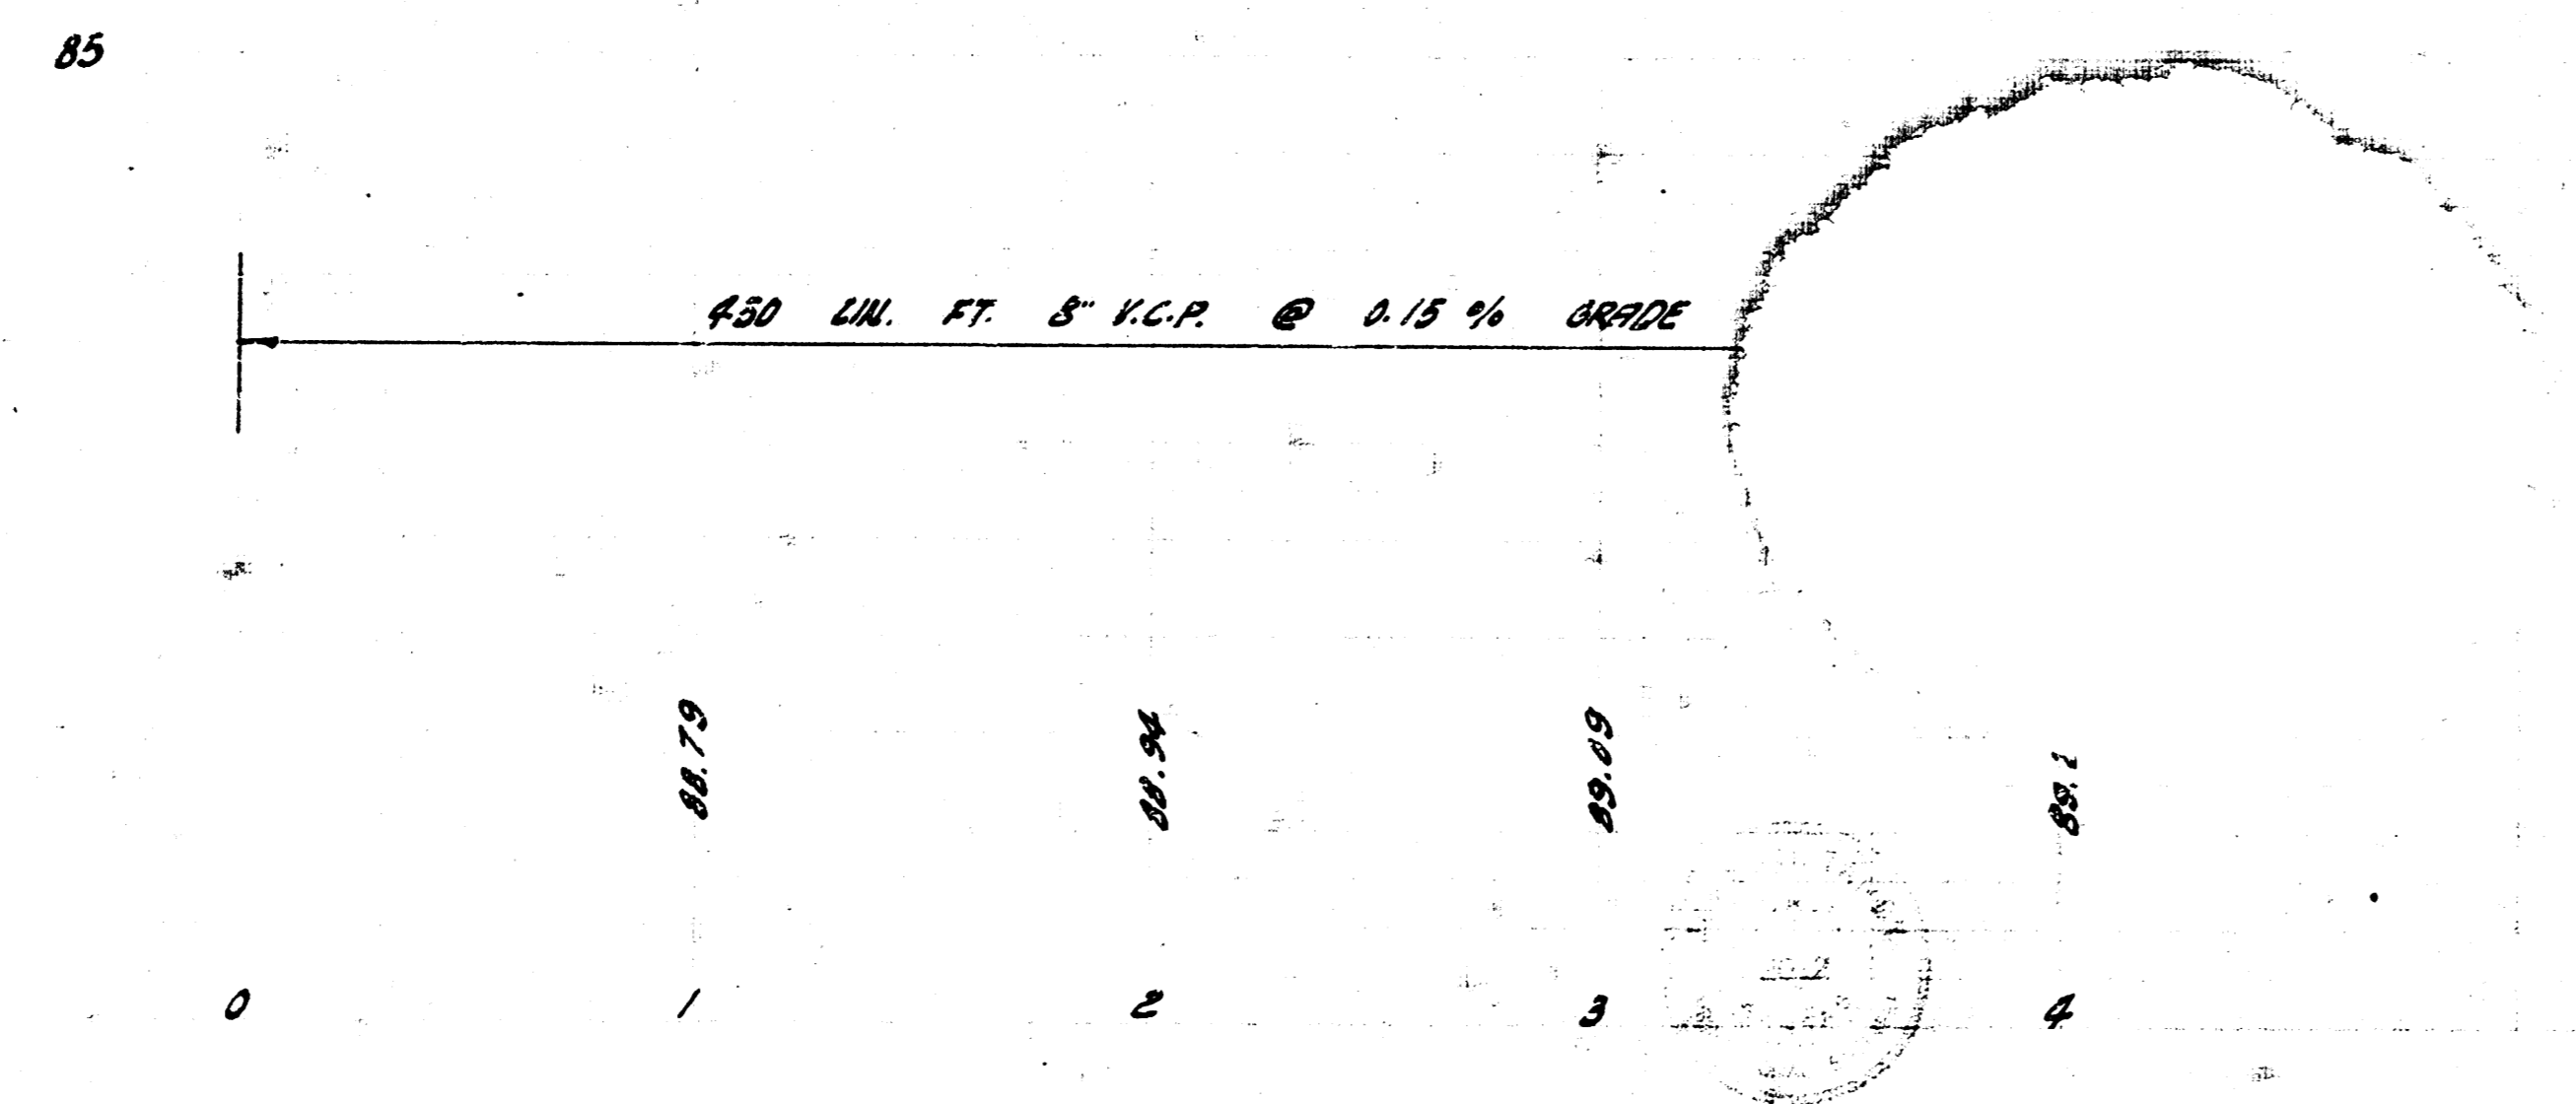

PLAN SCALE 1"=40'
 PROFILE SCALE 1"=40' HOR. 1"=4' VERT.

B.M. 32.71 NEST RIM MN. @ 31ST ST. SO. 125' E. OF EL. OF LOUIS 8TH ADDN.
 B.M. 34.37 'X' IN S.E. COR. STEP TO SPARTAN'S CLUB N.W. COR. 31ST & LAWRENCE

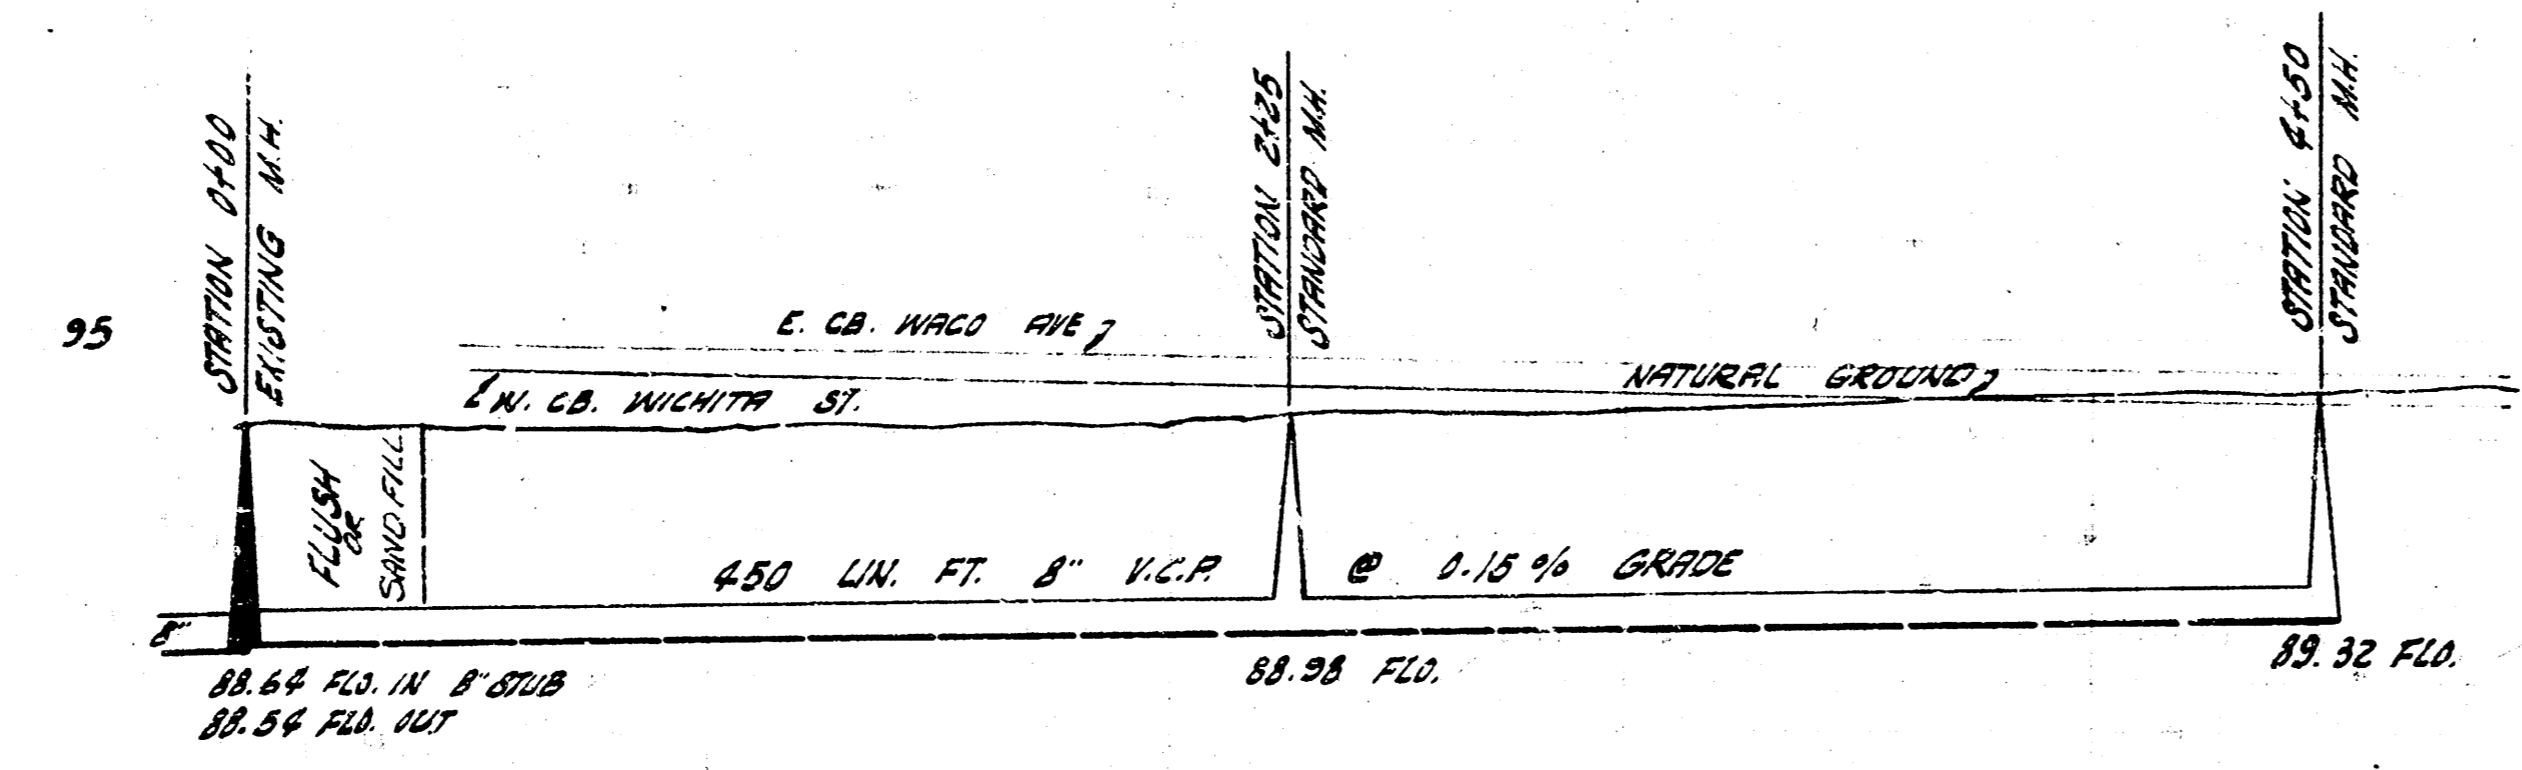

LATERAL 49 SAN SEWER 22
 CITY OF WICHITA, KANSAS
 B. E. SMITH, CITY ENGINEER
 PROJ. NO. C 28-13 DATE MAR. 1939