
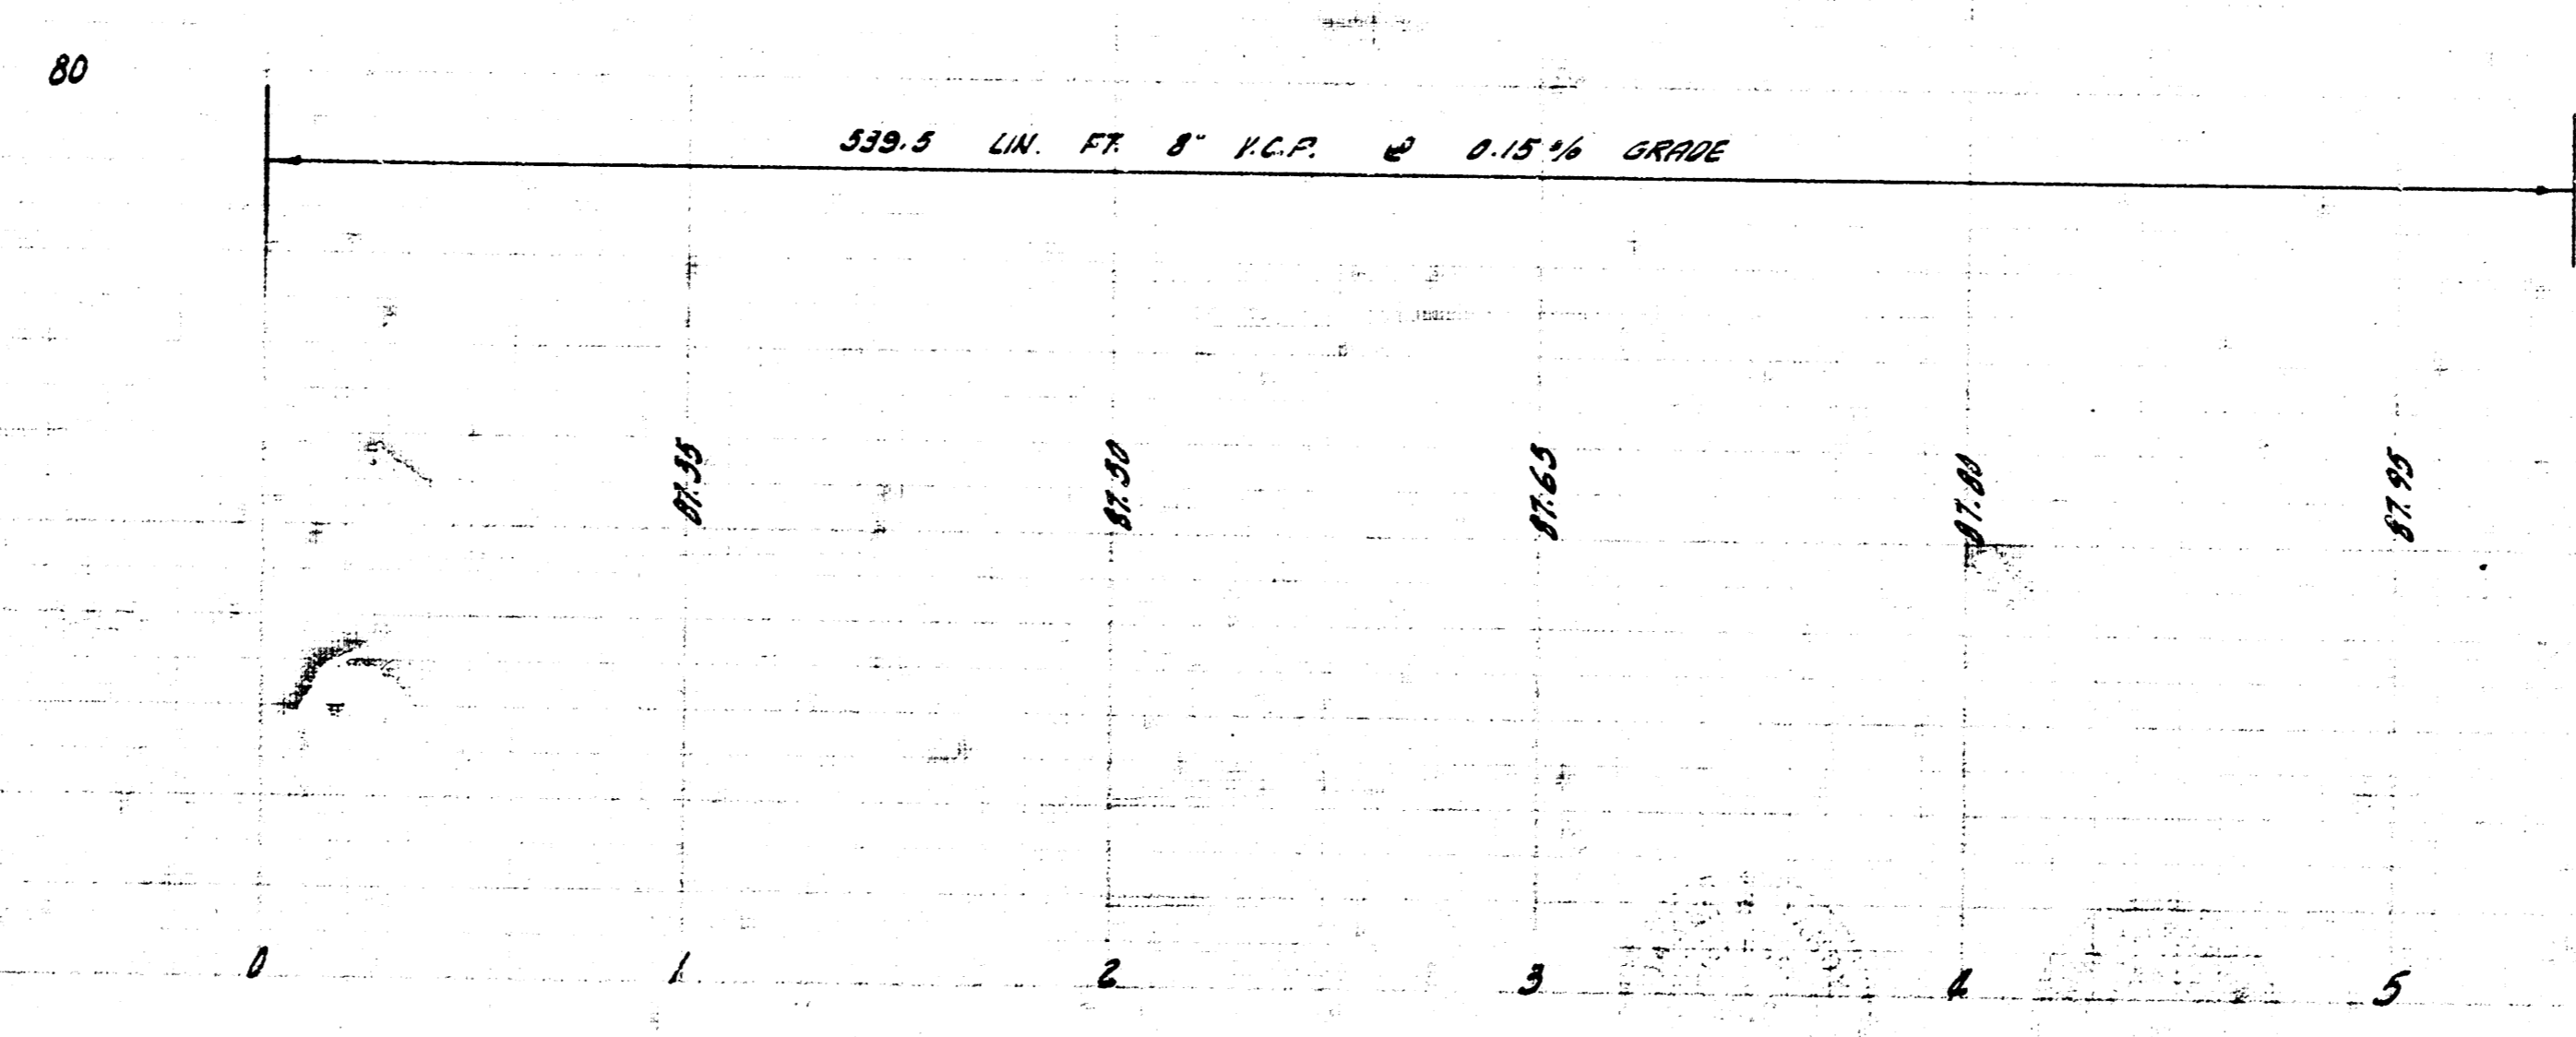


B.M. 9271 WEST RIM M.H. @ 31ST ST. 80.125' E. OF E.L. LOUIS 8TH ADDN.
 B.M. 9437 "X" ON S.E. COR. STEP TO SPORTSMAN'S CLUB N.W. COR. 31ST & LAWRENCE

PLAN SCALE 1"=40'
 PROFILE SCALE 1"=40' HOR. 1"=4' VERTICAL

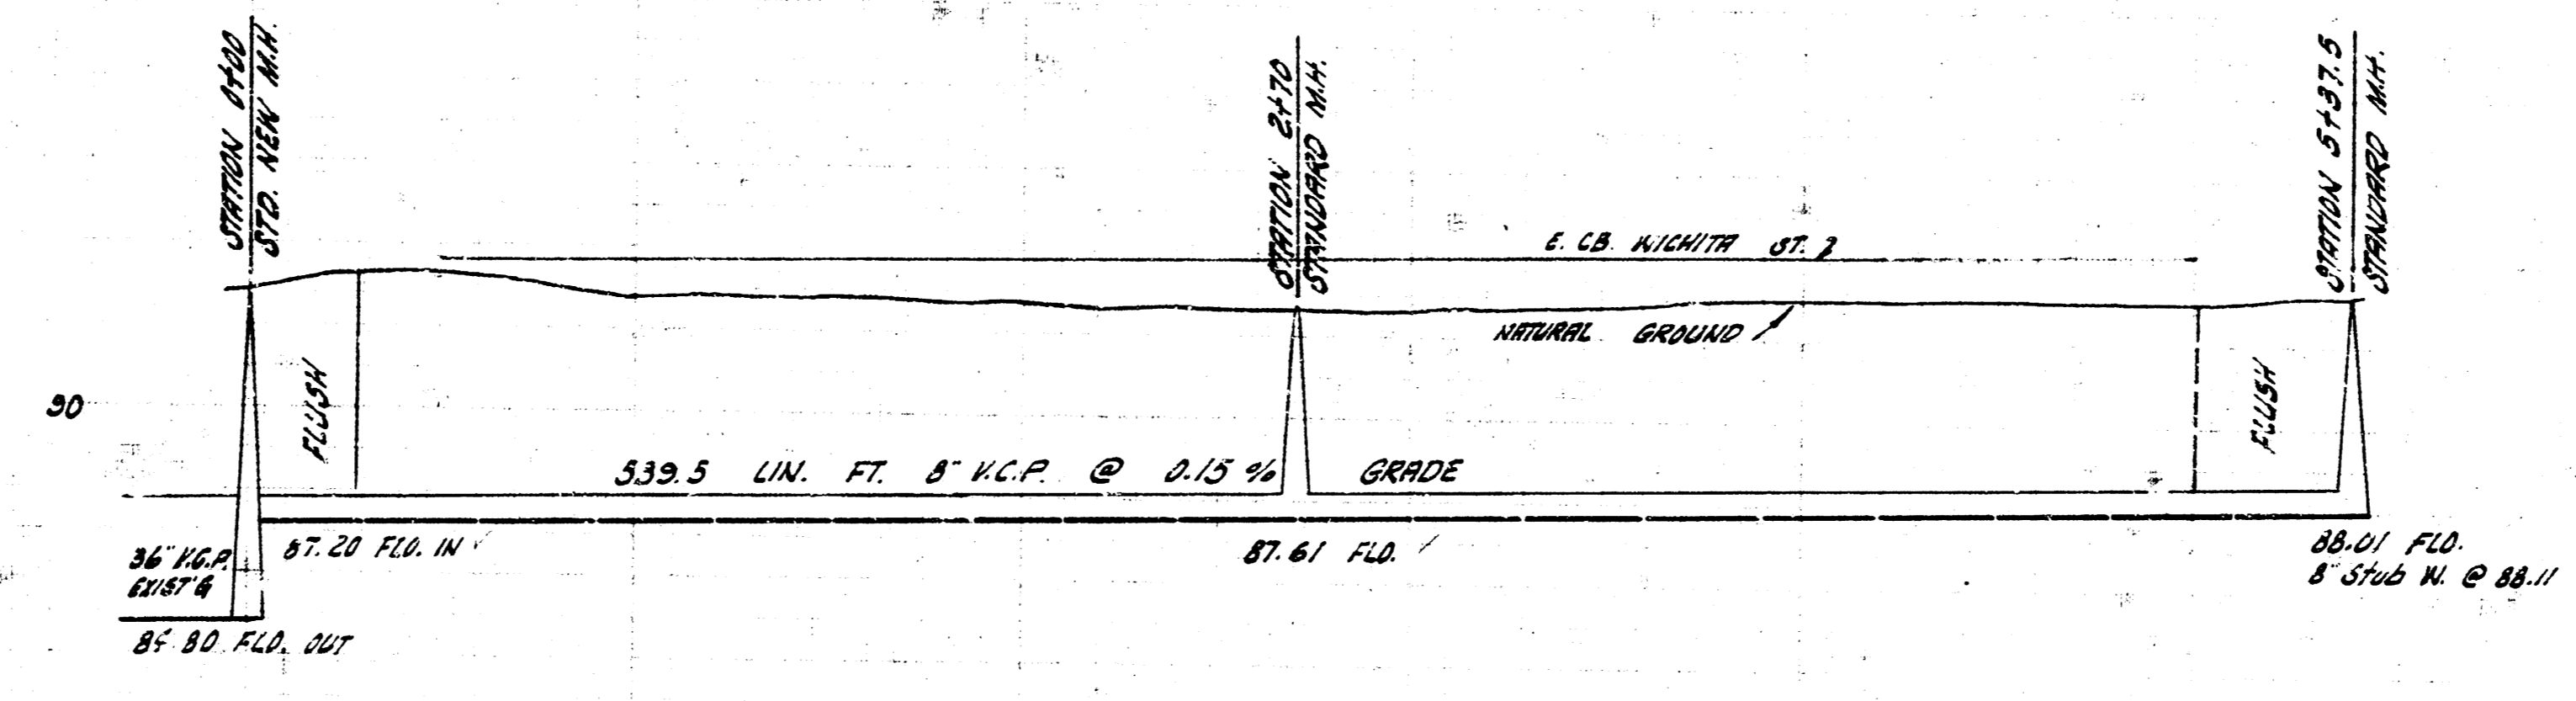

LATERAL 50 SANITARY SEWER 22
 CITY OF WICHITA, KANSAS
 B.E. SMITH CITY ENGINEER
 PROJ. NO. C28-14 DATE- MAY, 1958