


Plan Scale 1"=40'
Profile Scale 1"=40' Hor.
1"=9' Vert.

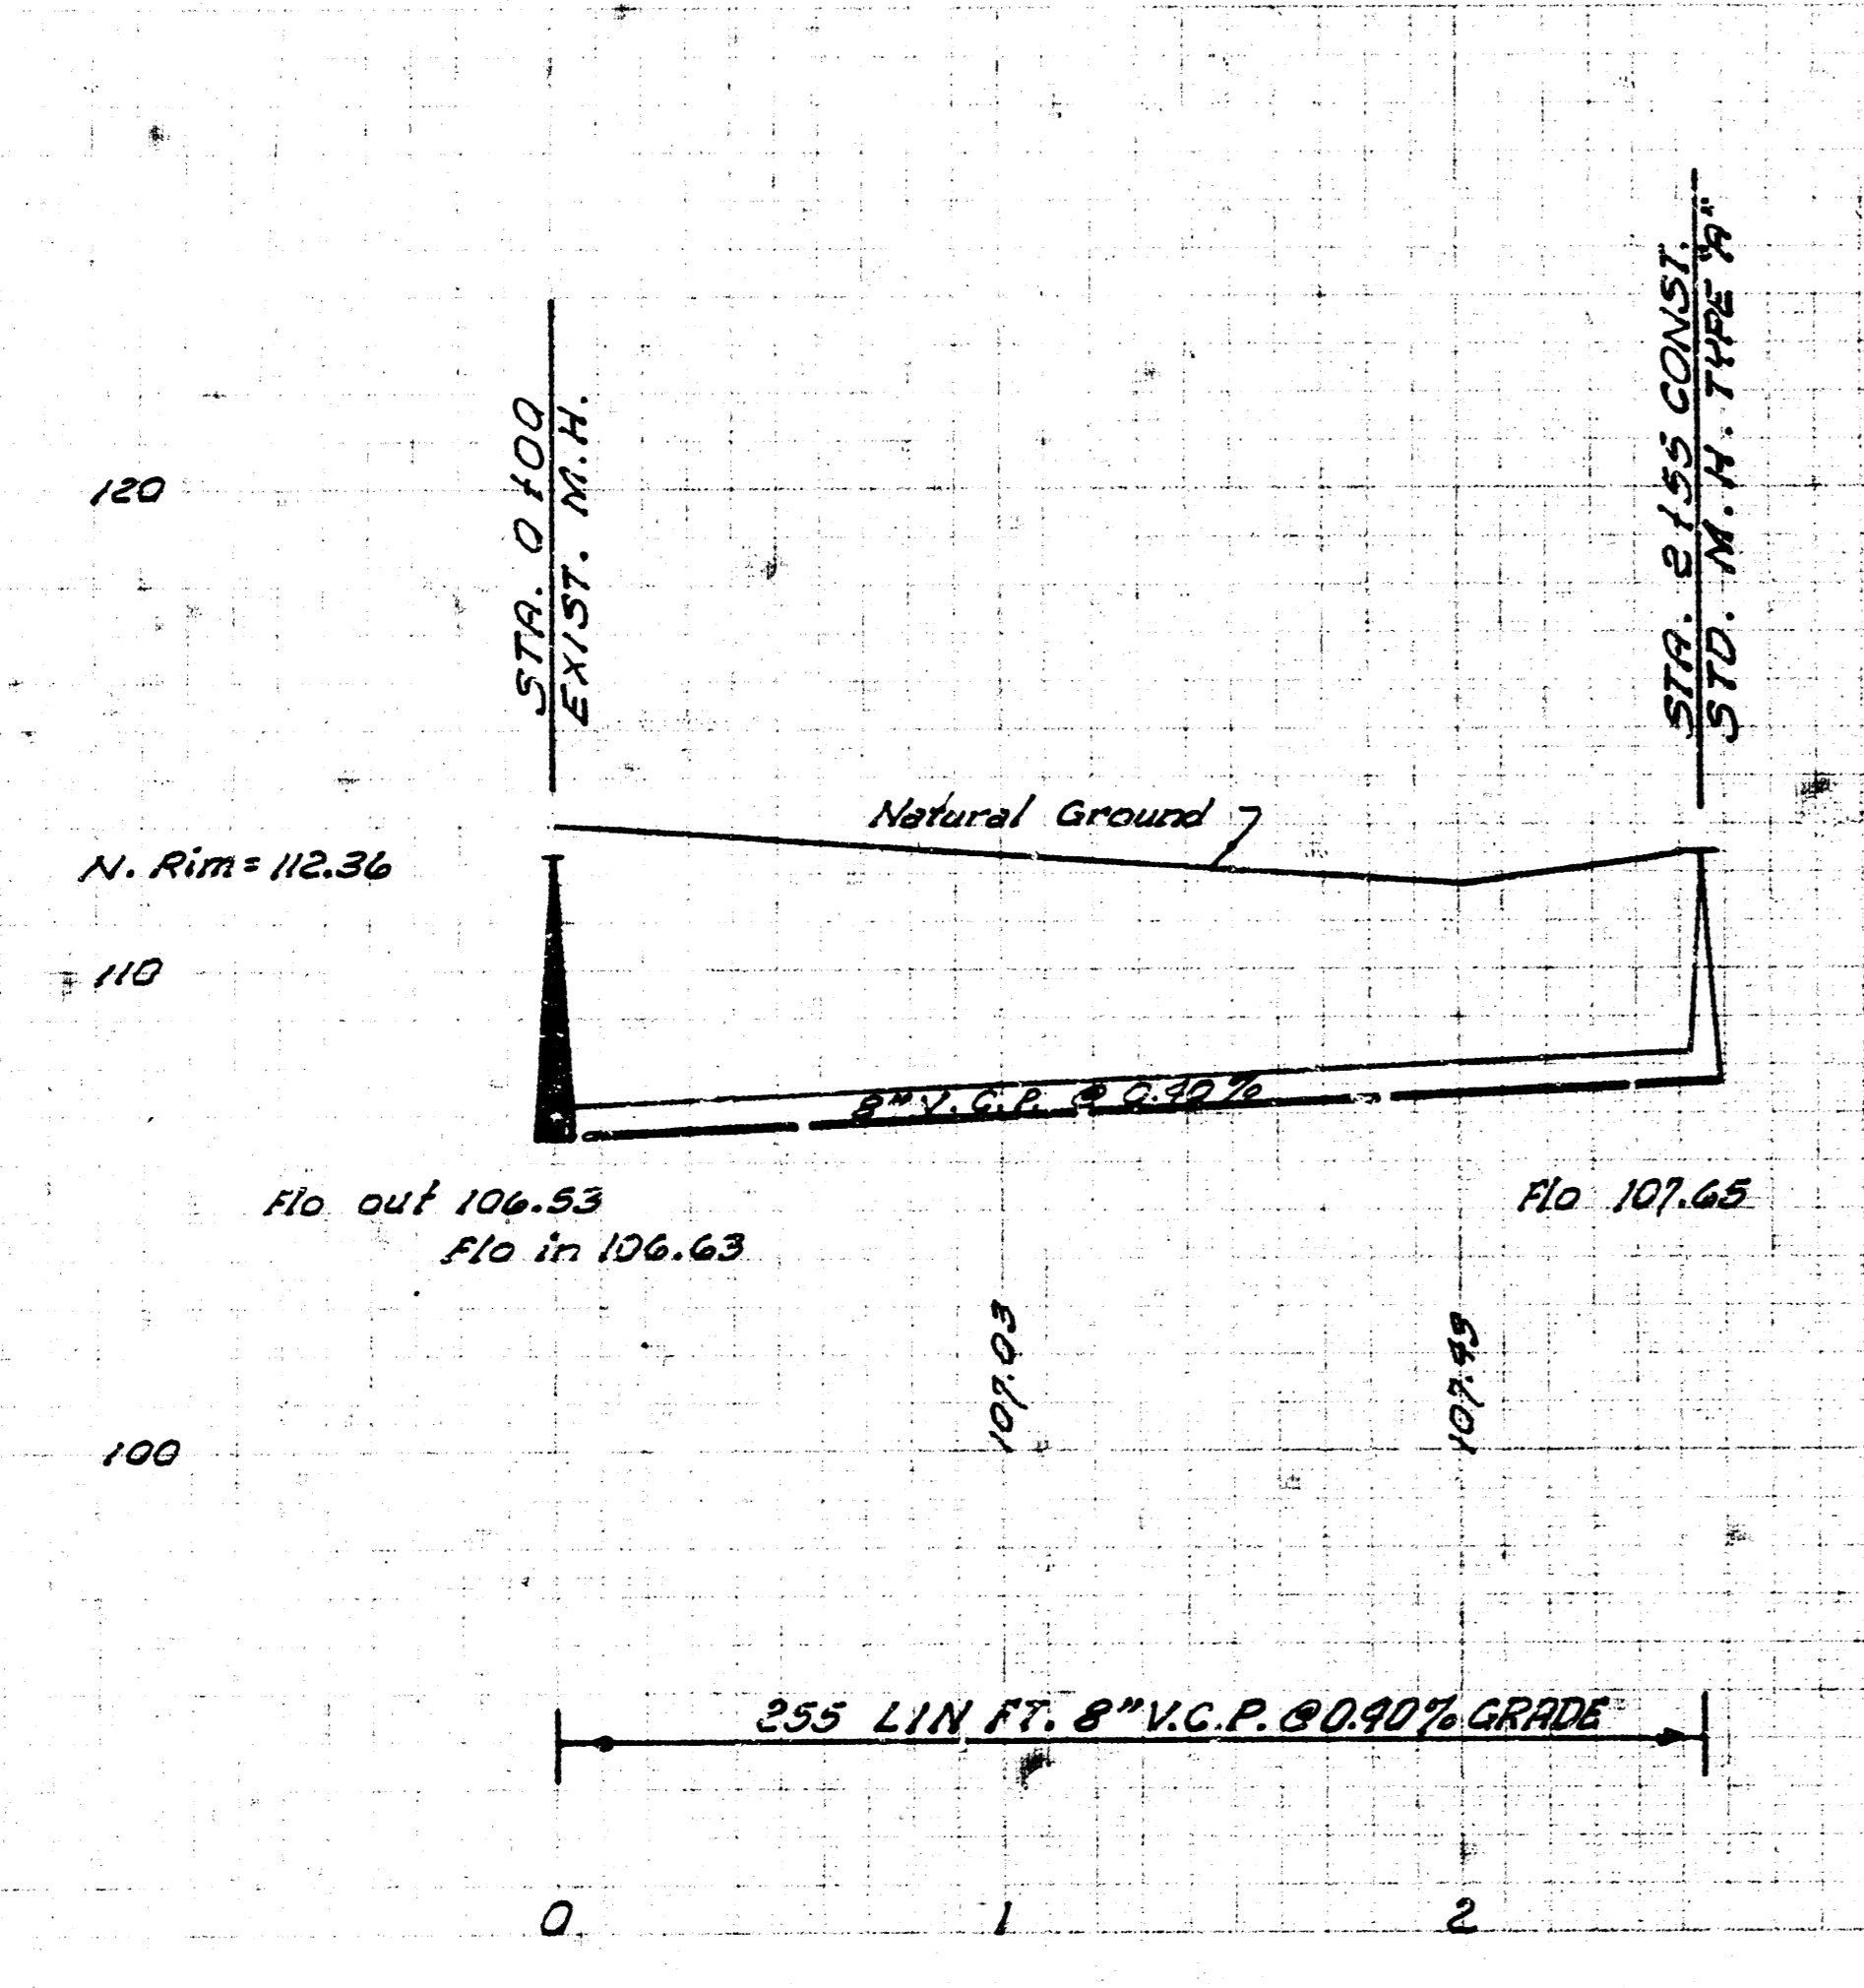

B. E. Smith

EXTENSION TO LAT. 57, S. 5.22
CITY OF WICHITA, KANSAS
B. E. SMITH, CITY ENGINEER
PRIVATE PROJ.
DATE: APRIL 1966