

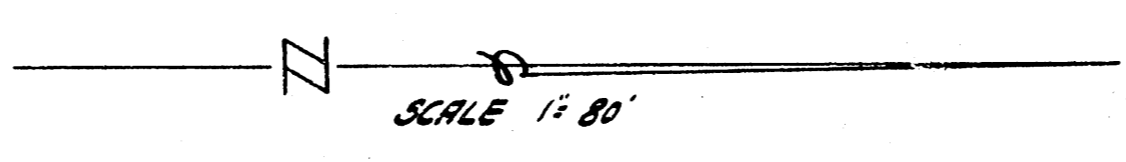


NOTE:
Construct curb of 17 1/2"
at 576 1/4 to clear
180.

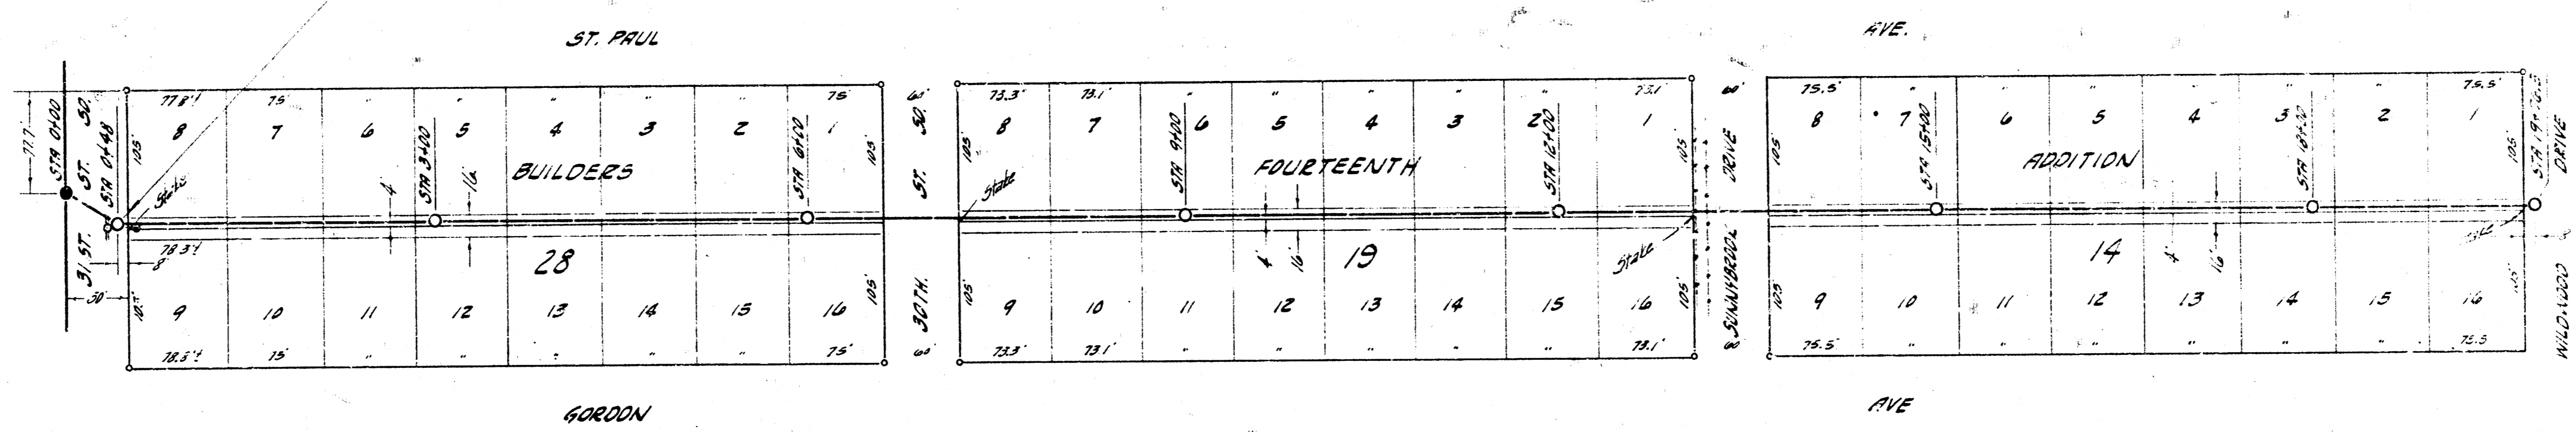

STATIONING BASELINE = PROPERTY LINE
B.M. 47.34 5' 0" S. EDWARDS 10' N. 1/4 31ST. 50.
B.M. 47.44 CITY STANDARD 66 N. 31ST. 50.
B.M. 47.008 USGS MON SW MERIDIAN 1 31ST. 50.

PLAN SCALE 1" = 20'
PROFILE SCALE 1" = 8' HOR, 1" = 4' VERTICAL

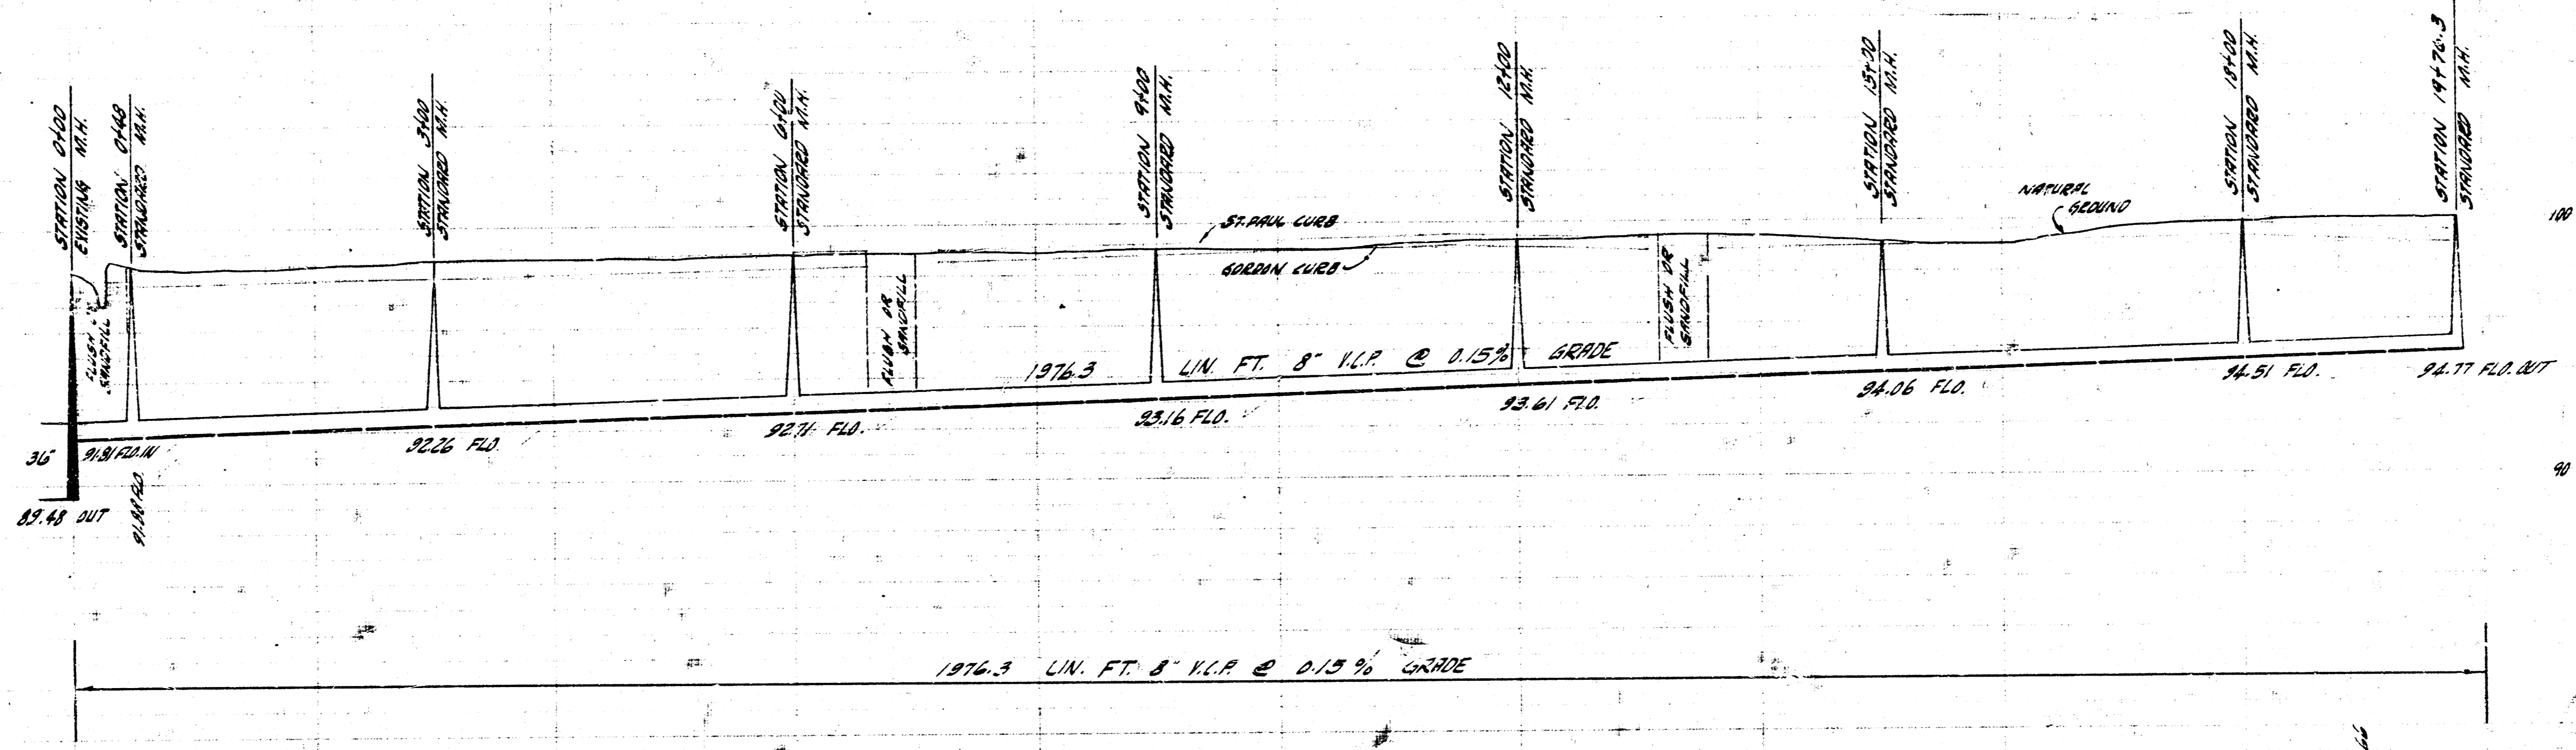

LATERAL 67 SANITARY SEWER 22
CITY OF WICHITA, KANSAS
B.E. SMITH CITY ENGINEER
PROJ. NO C29-39 DATE June 15 1910