



BASELINE & STATIONING = 3' E PROPERTY LINE  
 B.M. 121.99 - AG GREEN 55 H.P. 55 NEWELL, 140' N OF GILDA

PLAN SCALE 1" = 40'  
 PROFILE SCALE 1" = 4' HOR, 1" = 4' VERTICAL

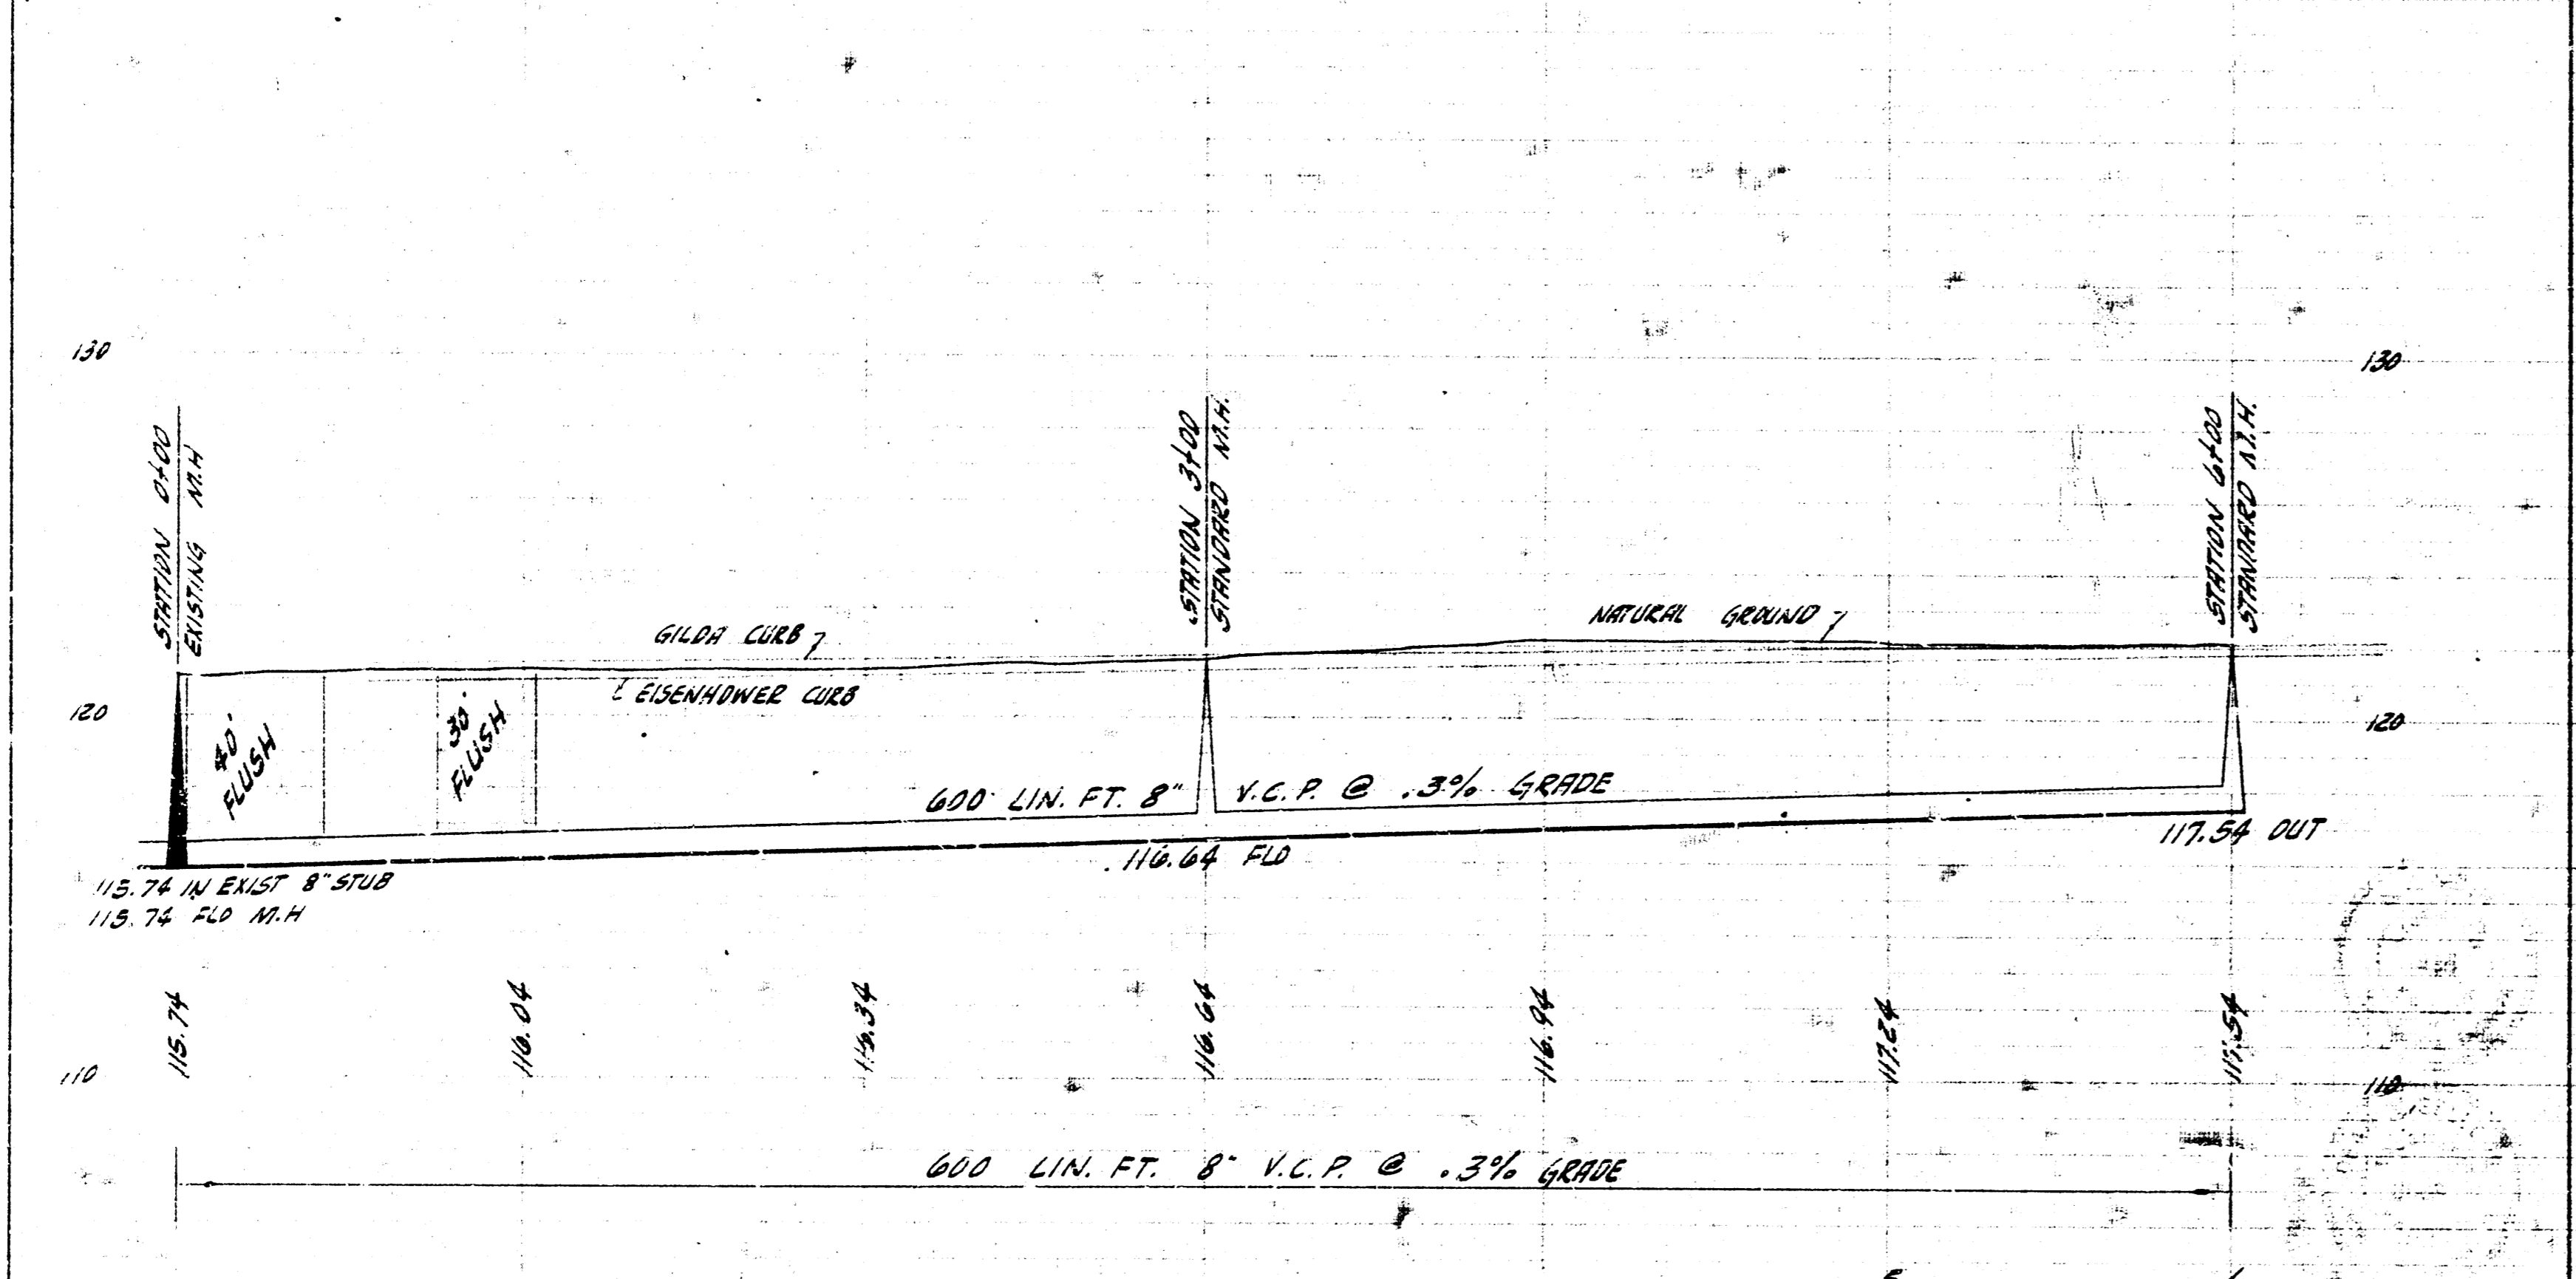


LATERAL 117 SUBMAIN 3 SAN. SEWER 22  
 CITY OF WICHITA, KANSAS  
 B.E. SMITH CITY ENGINEER  
 PROJ. NO. 129-62 DATE - Aug. 1959

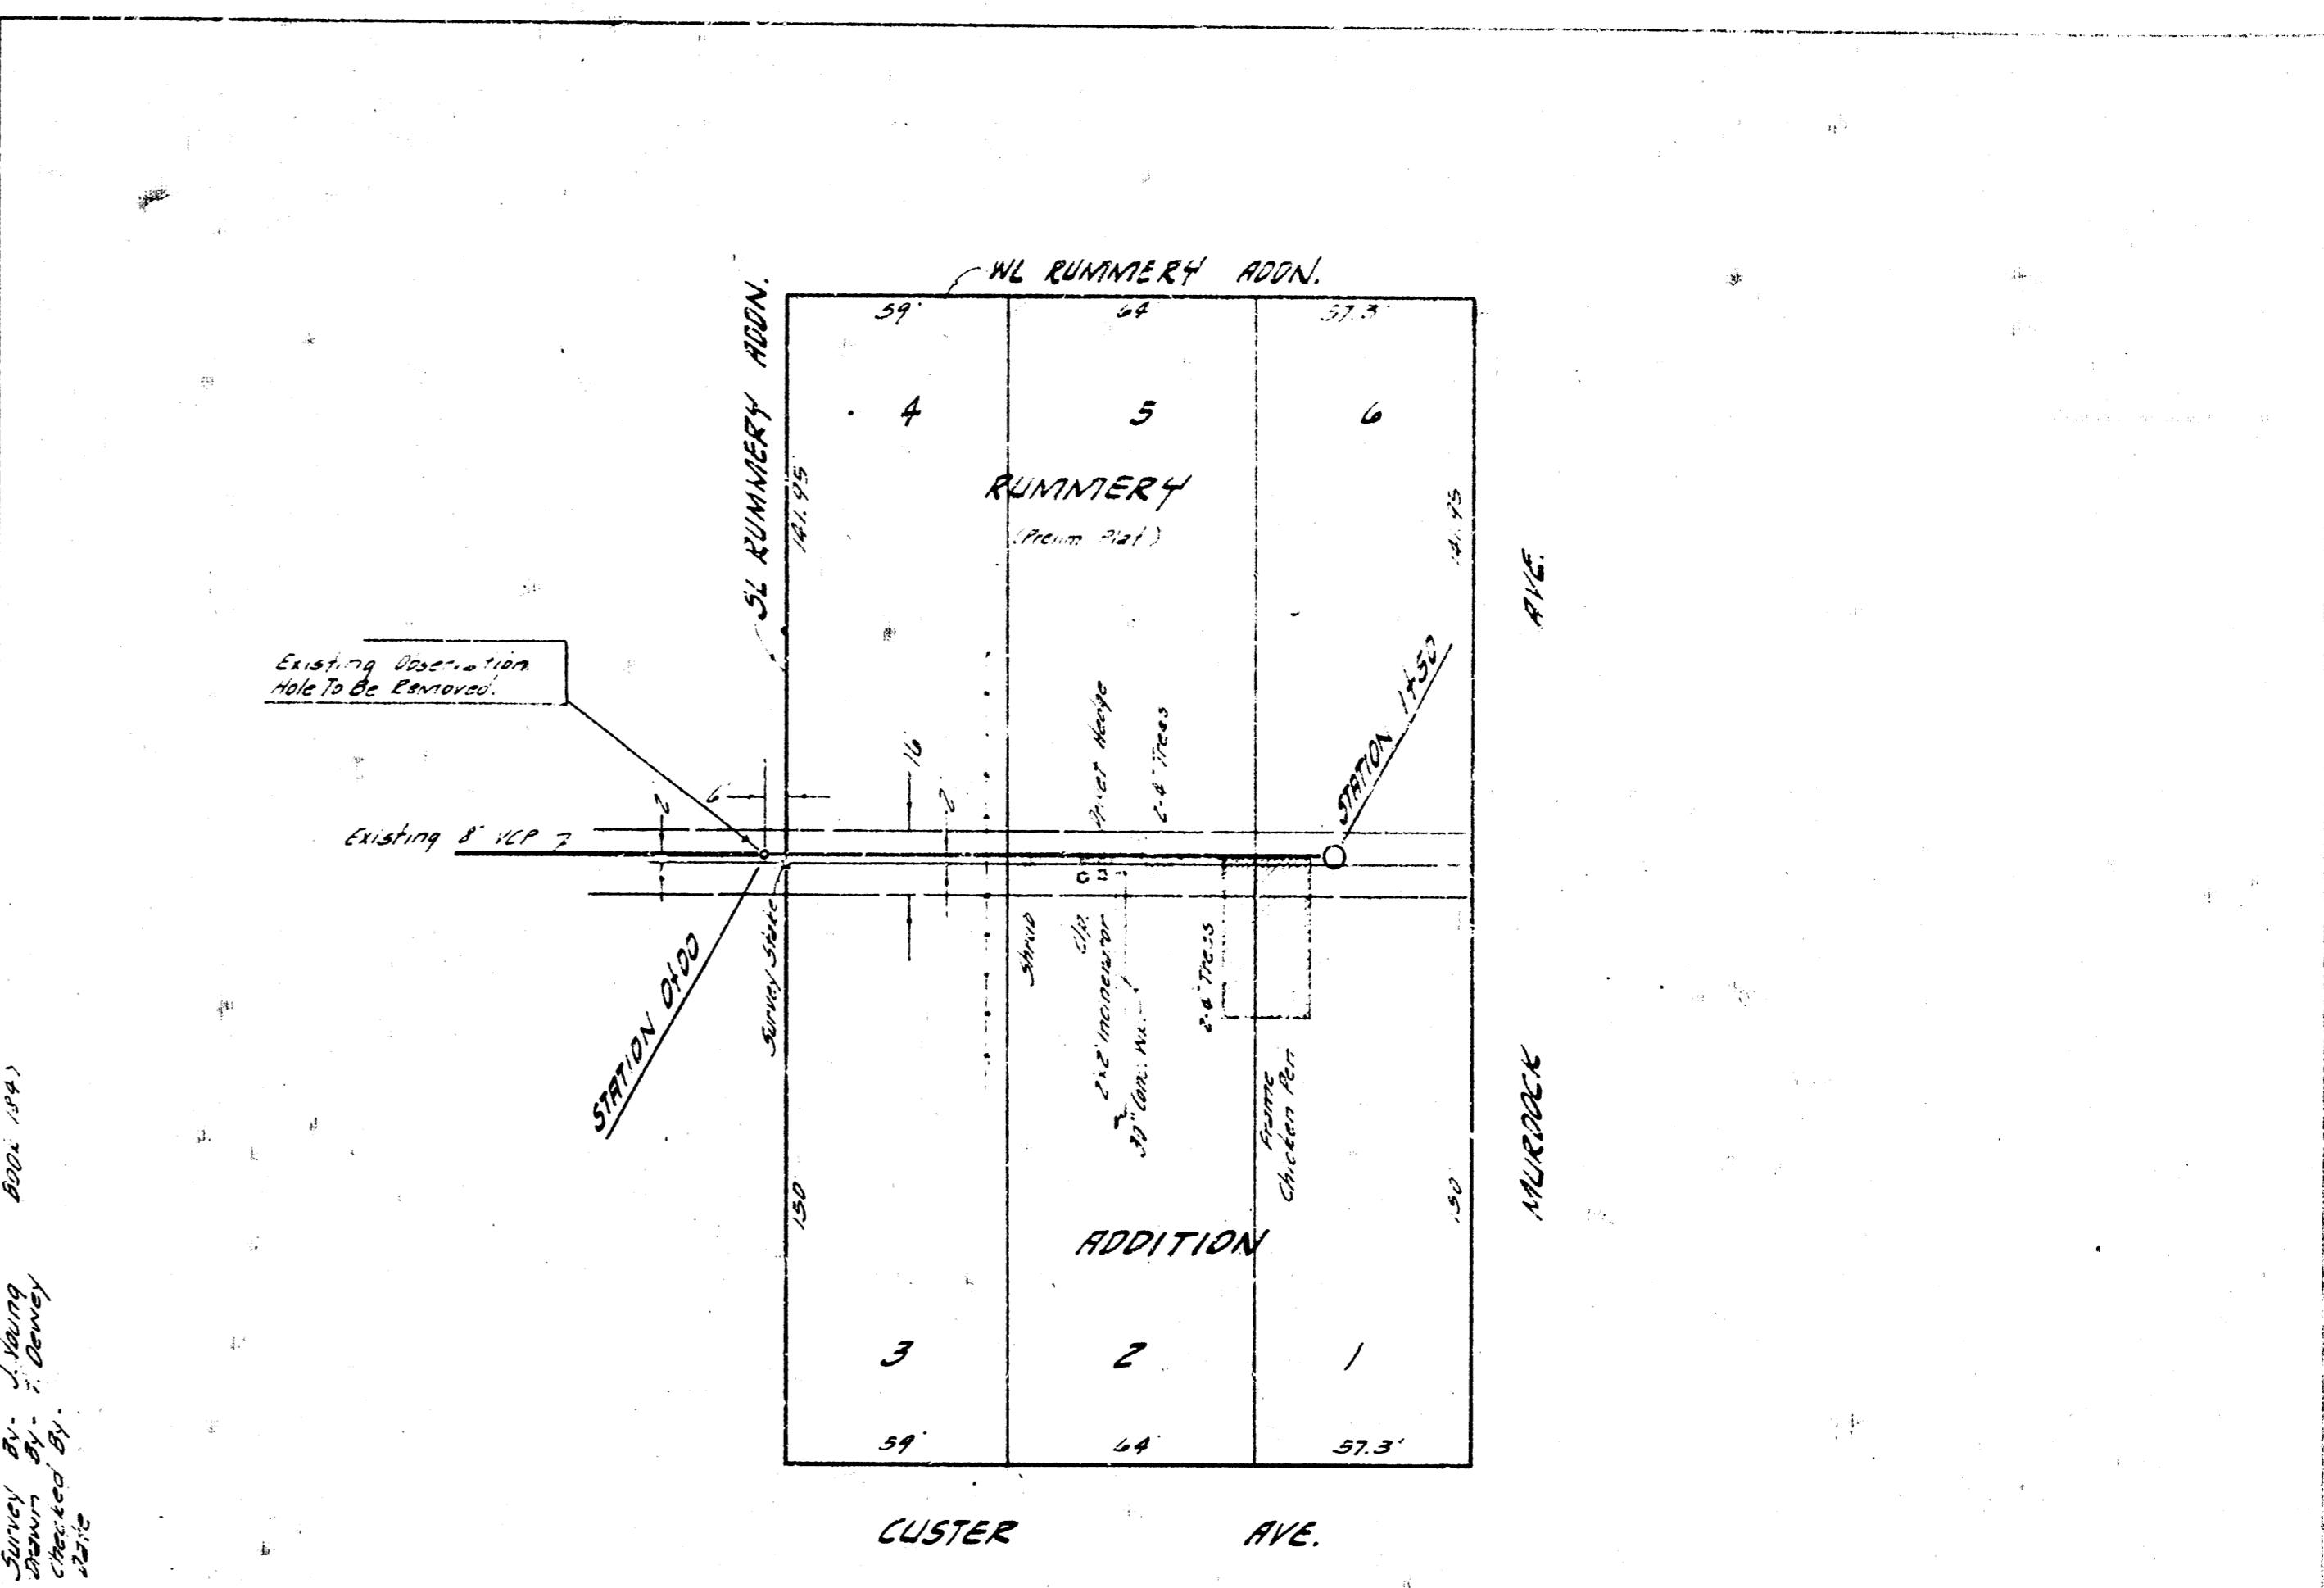

B.M. 119.87 STEP BENCH 25 H.P. SW CLUSTER & MURDOCK

PLAN SCALE 1" = 40'  
 PROFILE SCALE 1" = 4' HOR, 1" = 4' VERT.

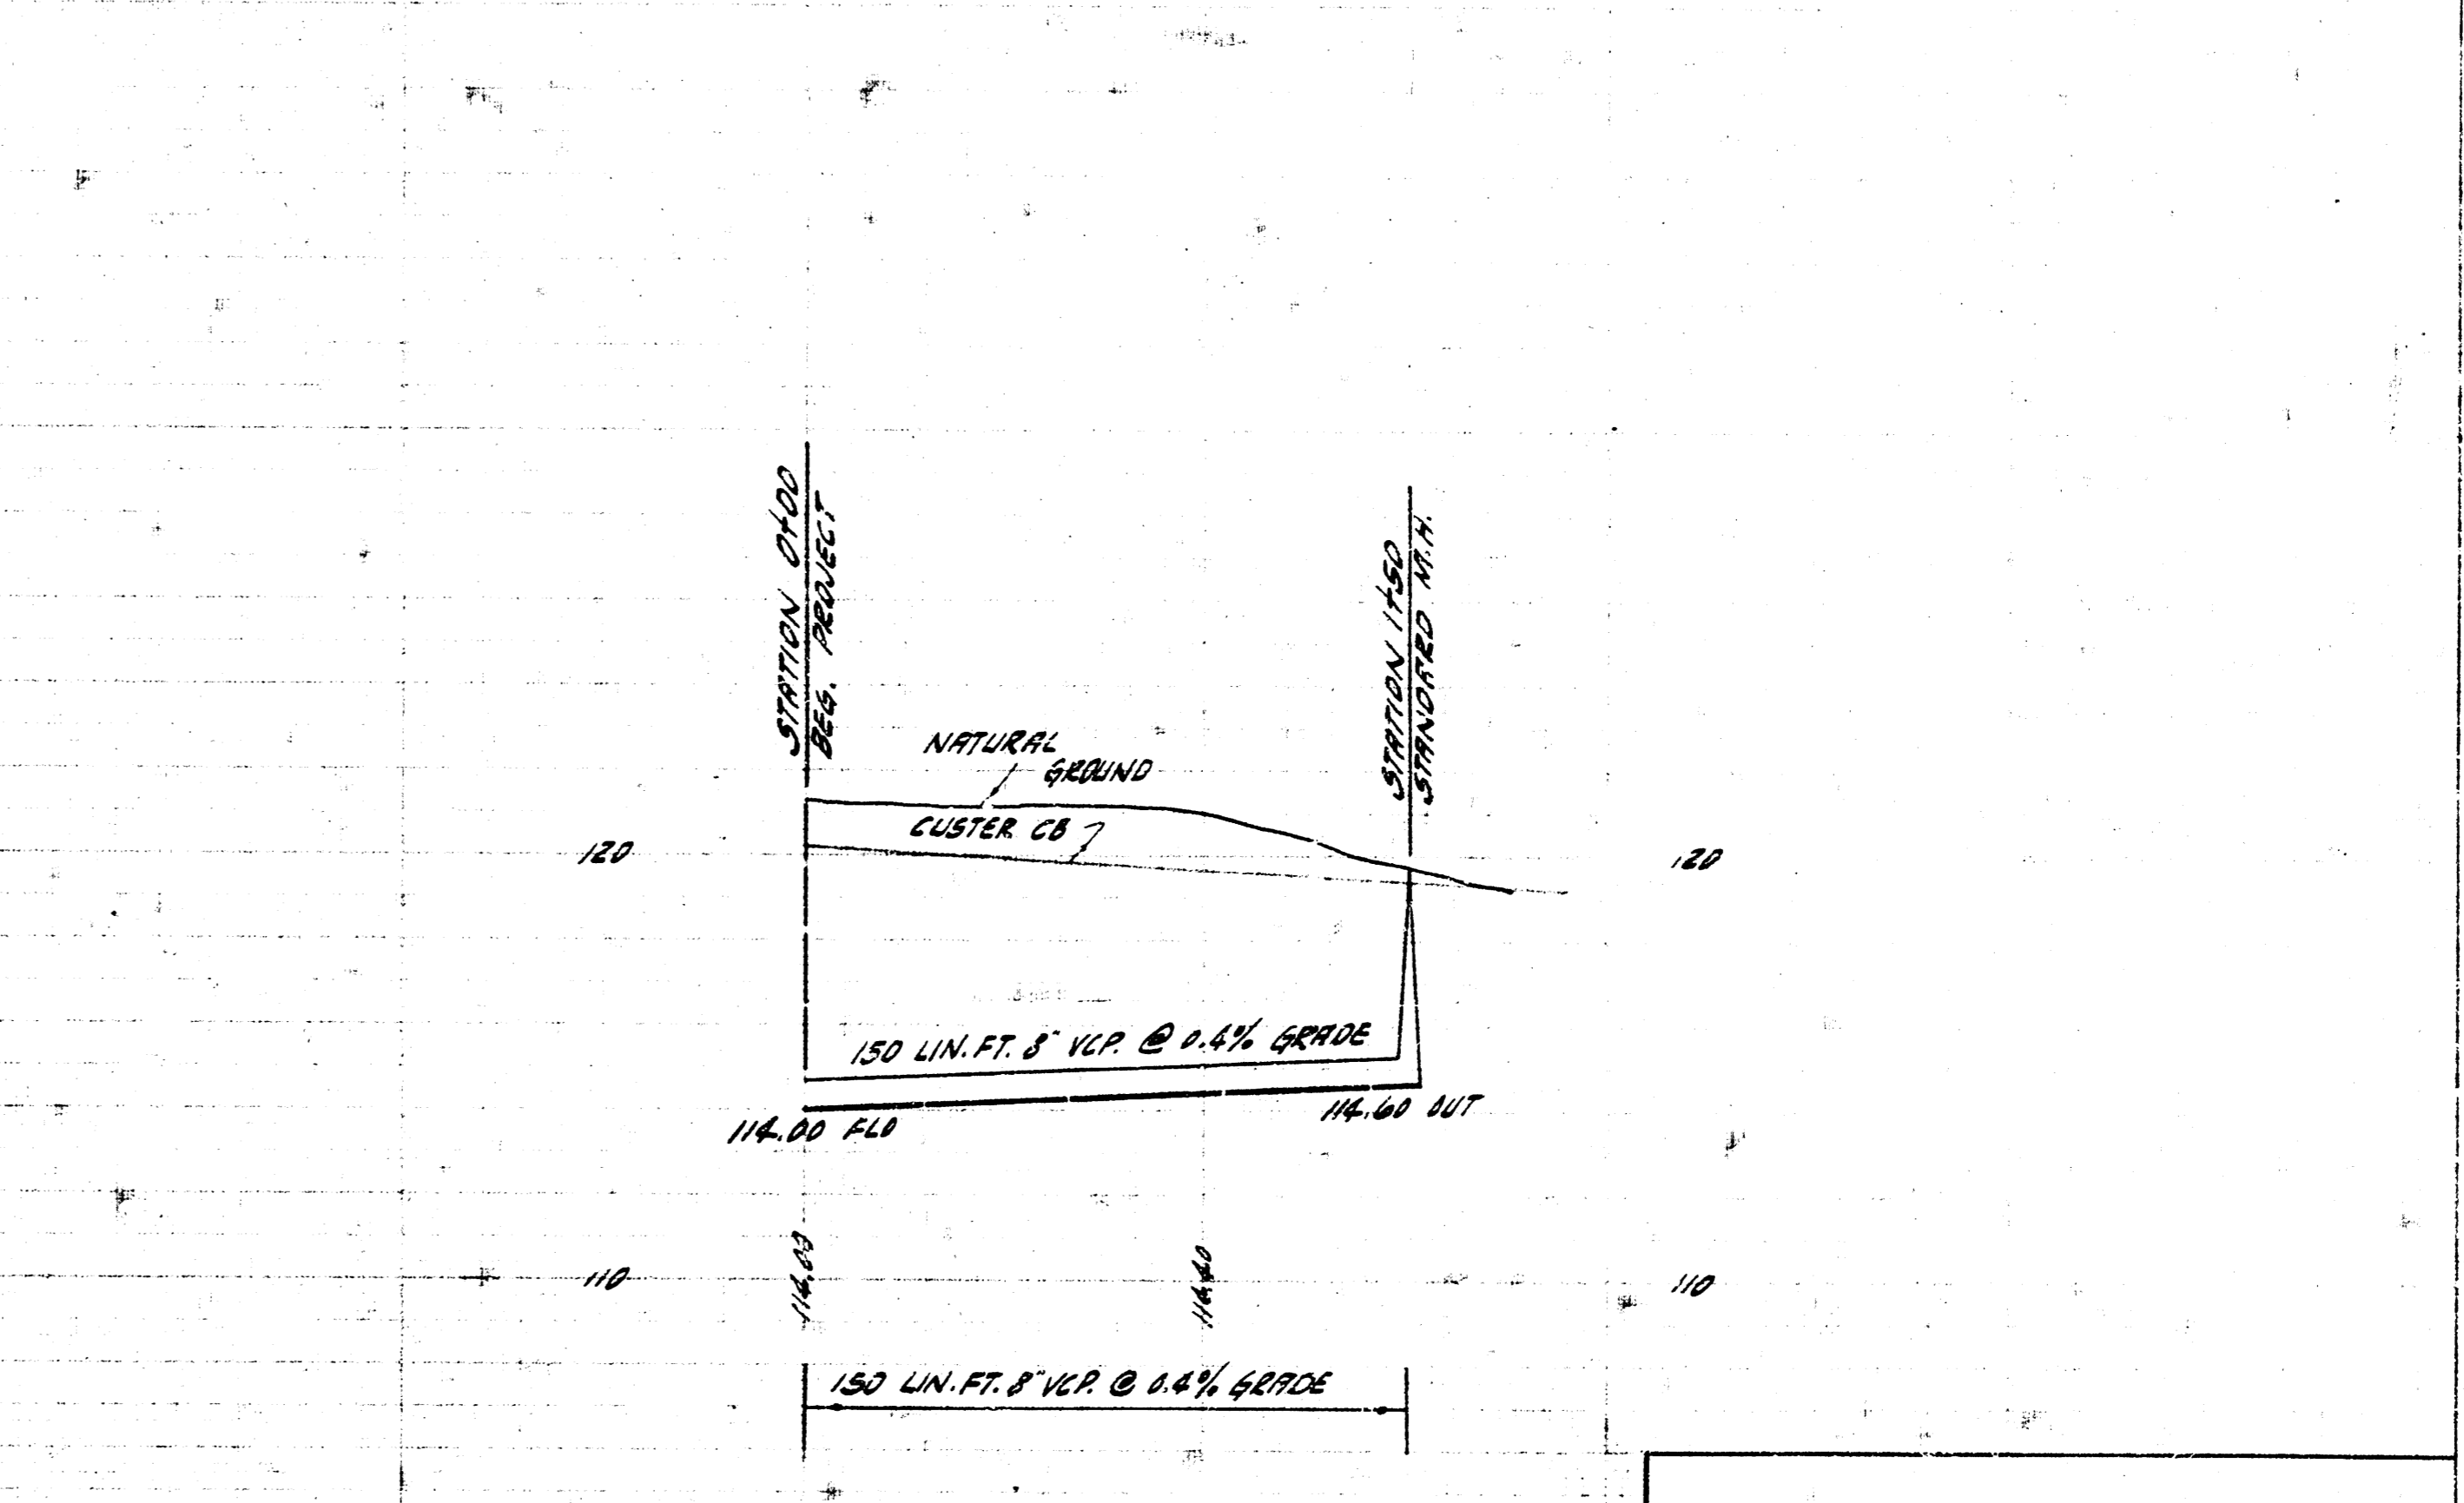

LATERAL 72 SAN. SEWER 22  
 CITY OF WICHITA, KANSAS  
 B.E. SMITH CITY ENGINEER  
 PROJ. NO. 129-86 DATE - Oct. 1959