


Survey A. Riggs
 Plan. D. Warner
 C.K.
 Checked



92.74 E. Rim M.H. Sta. 0+00

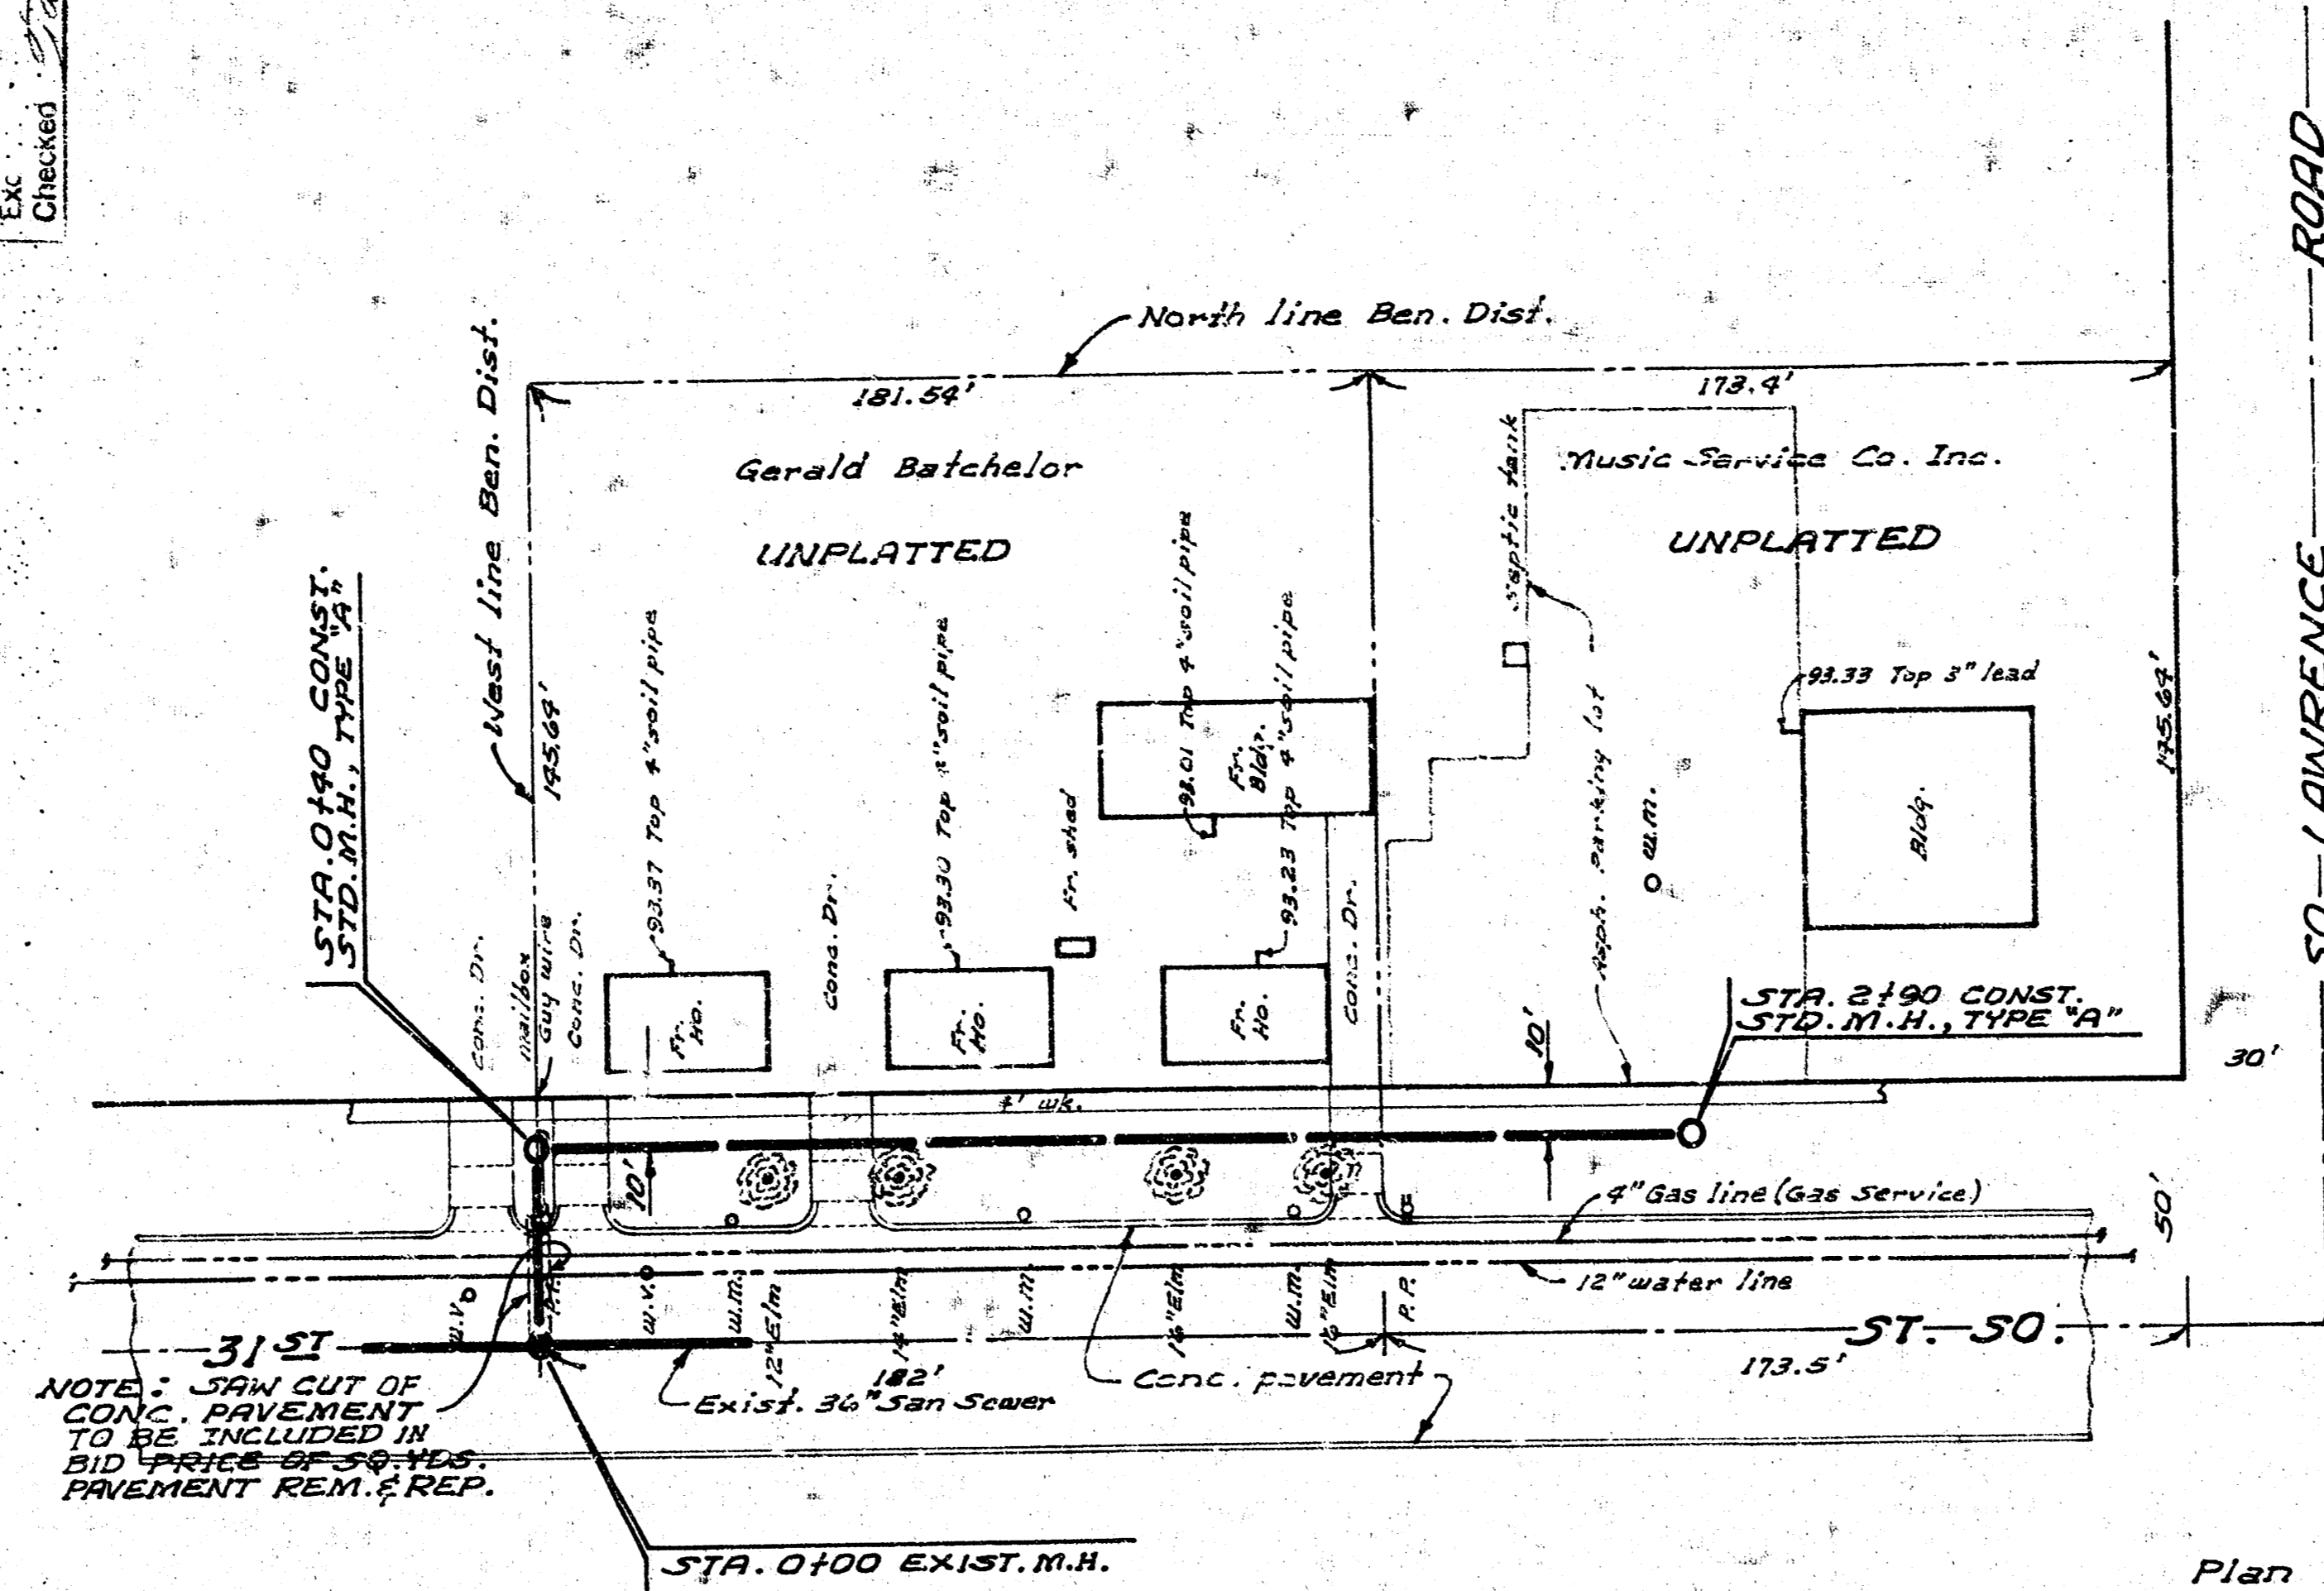

NOTE: SAW CUT OF CONC. PAVEMENT TO BE INCLUDED IN BID PRICES OF 30' X 15' PAVEMENT REM. & REP.

Plan Scale 1"=40'
 Profile Scale 1"=40' Hor.
 1"=4' Vert.

NOTE:
 Do not disturb trees in parking.

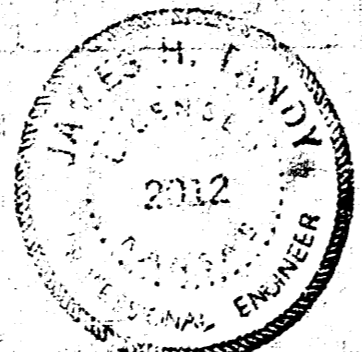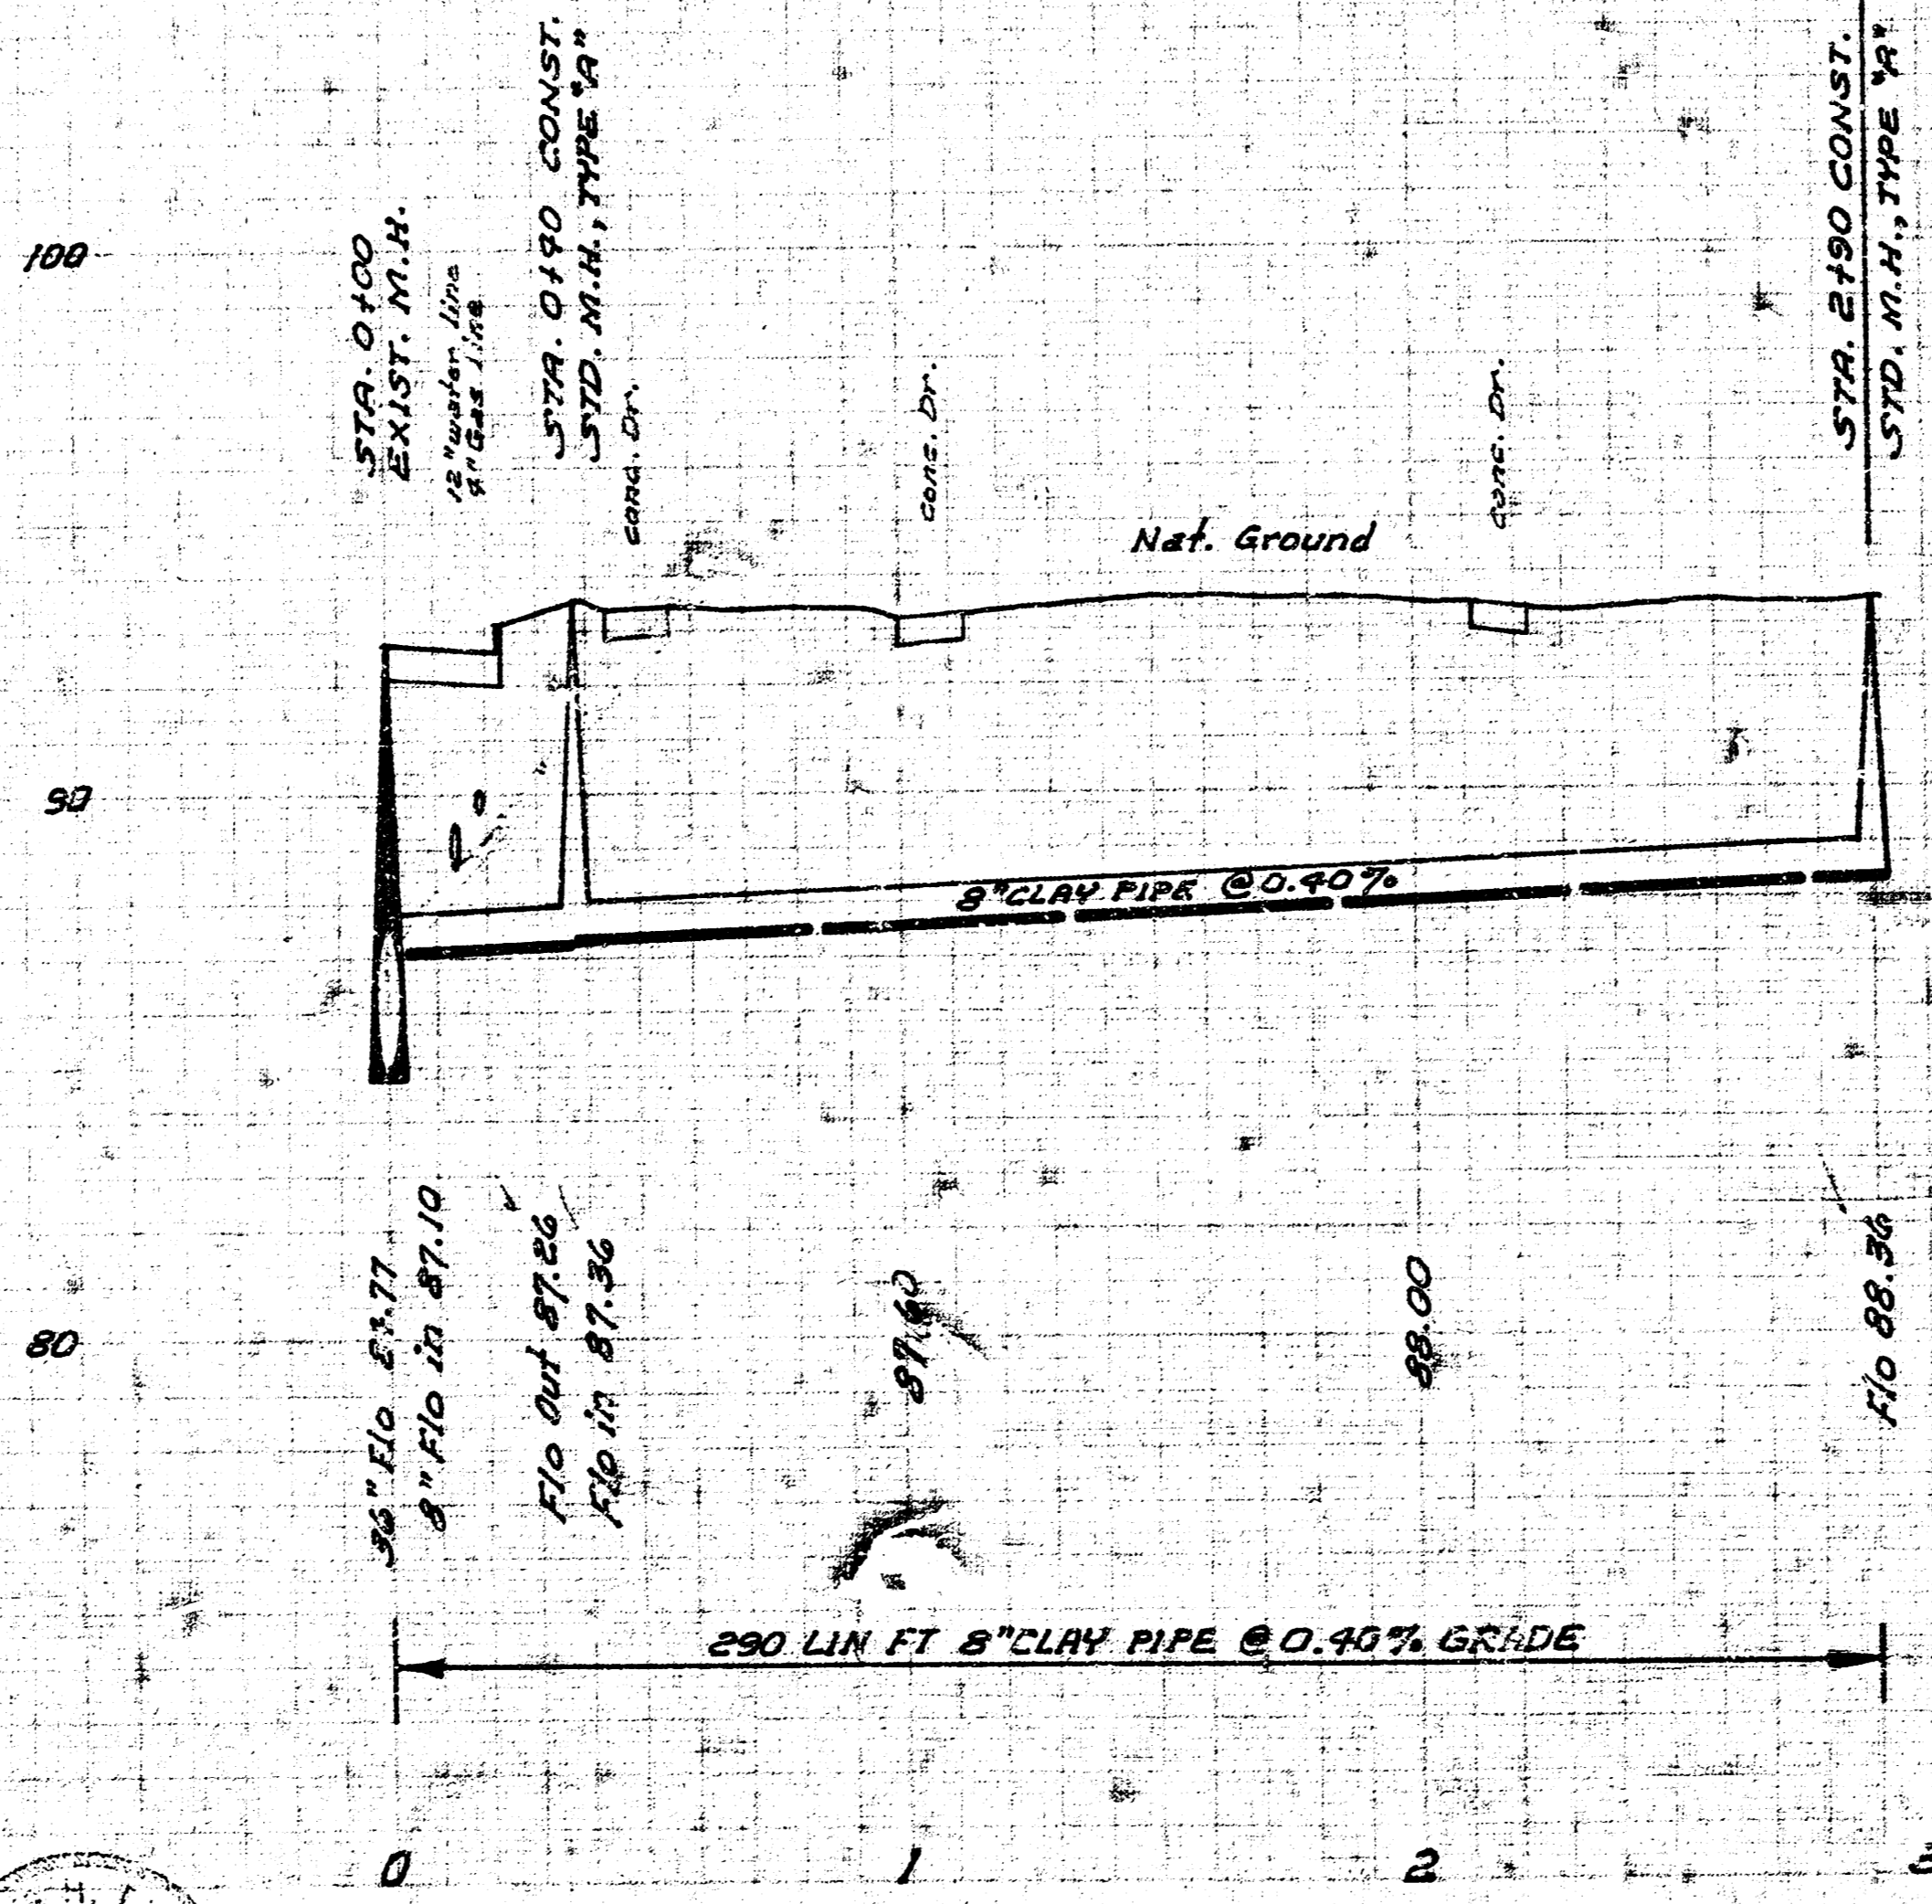

LAT. 85, S. 5. 22
 CITY OF WICHITA, KANSAS
 R. W. LINN, CITY ENGINEER
 PROJ. NO. DBKL571021
 DATE: AUG. 1971