
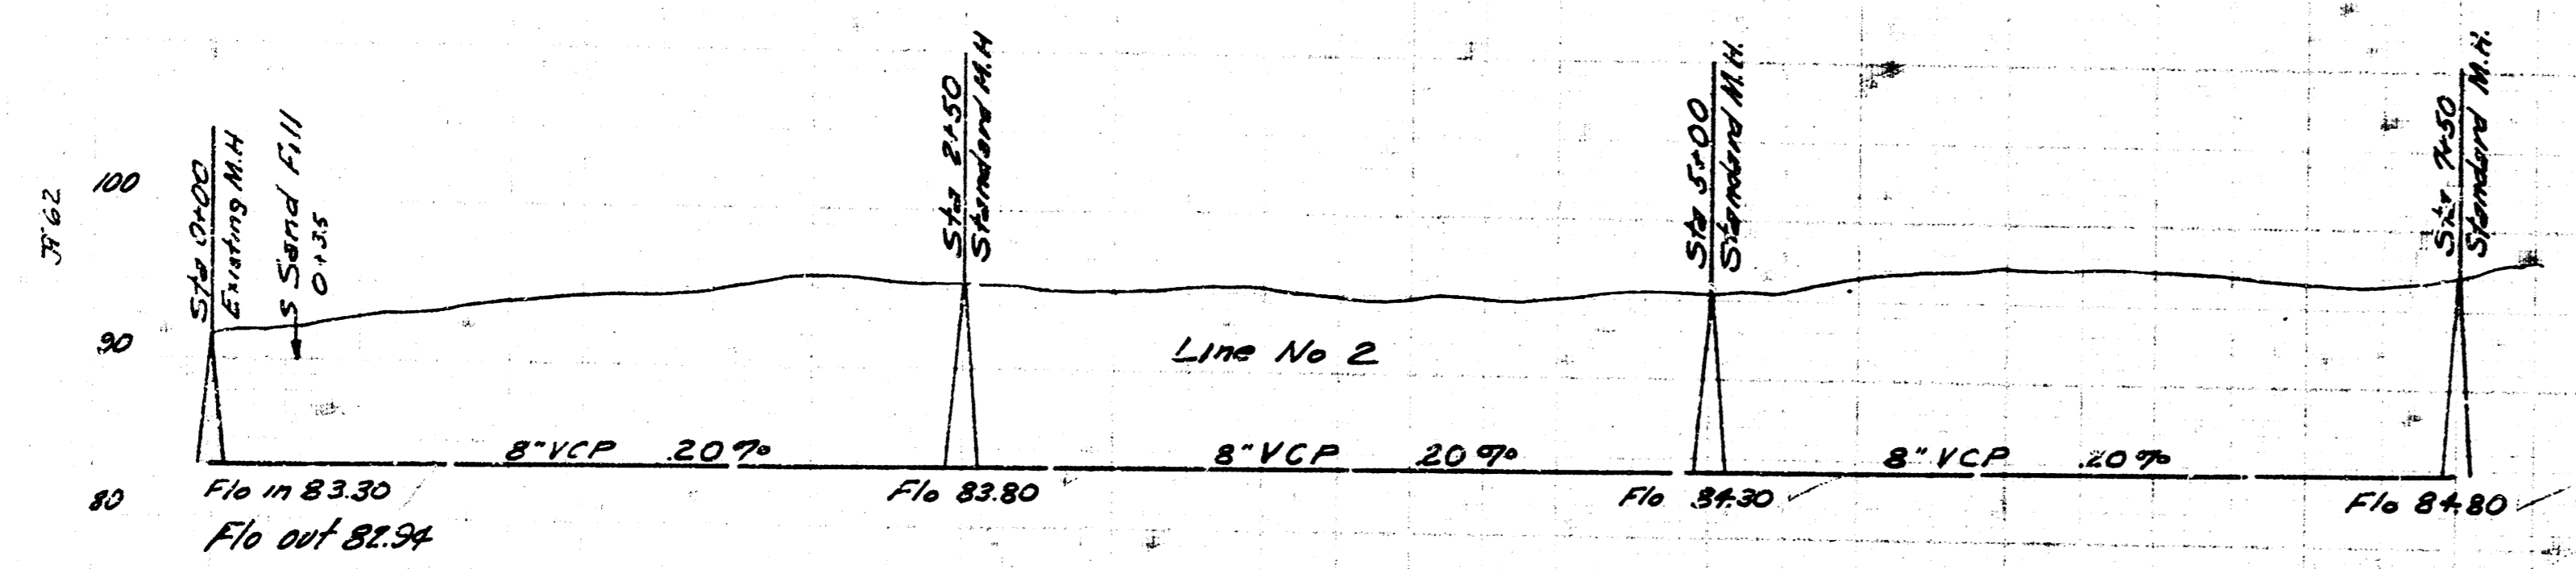


B.M. 9168 SE Cor. Conc. Pav. No 1226 E Hamilton
 B.M. 9152 N. Rim M.H. 0100

NOTE
 Shaded area to be sand filled & flushed.
 If excavated material is suitable for
 backfill, this material is to be used & flushed.

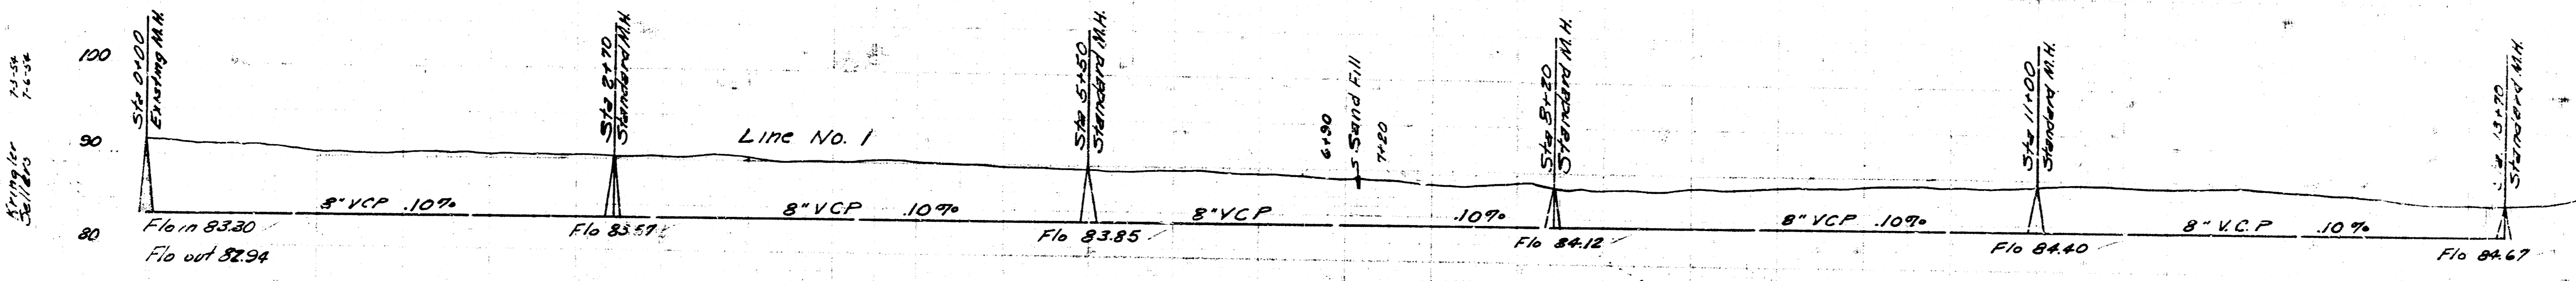

PROFILE SCALE
 1" (HORIZ) = 50'
 1" (VERT.) = 10'

LAT. 5 SUB. 1 MAIN 22
 CITY OF WICHITA
 B.E. SMITH CITY ENGINEER
 JULY 1954 PROJ. C24-20

