



~ PART OF RAINBOW FIRST ADDITION ~

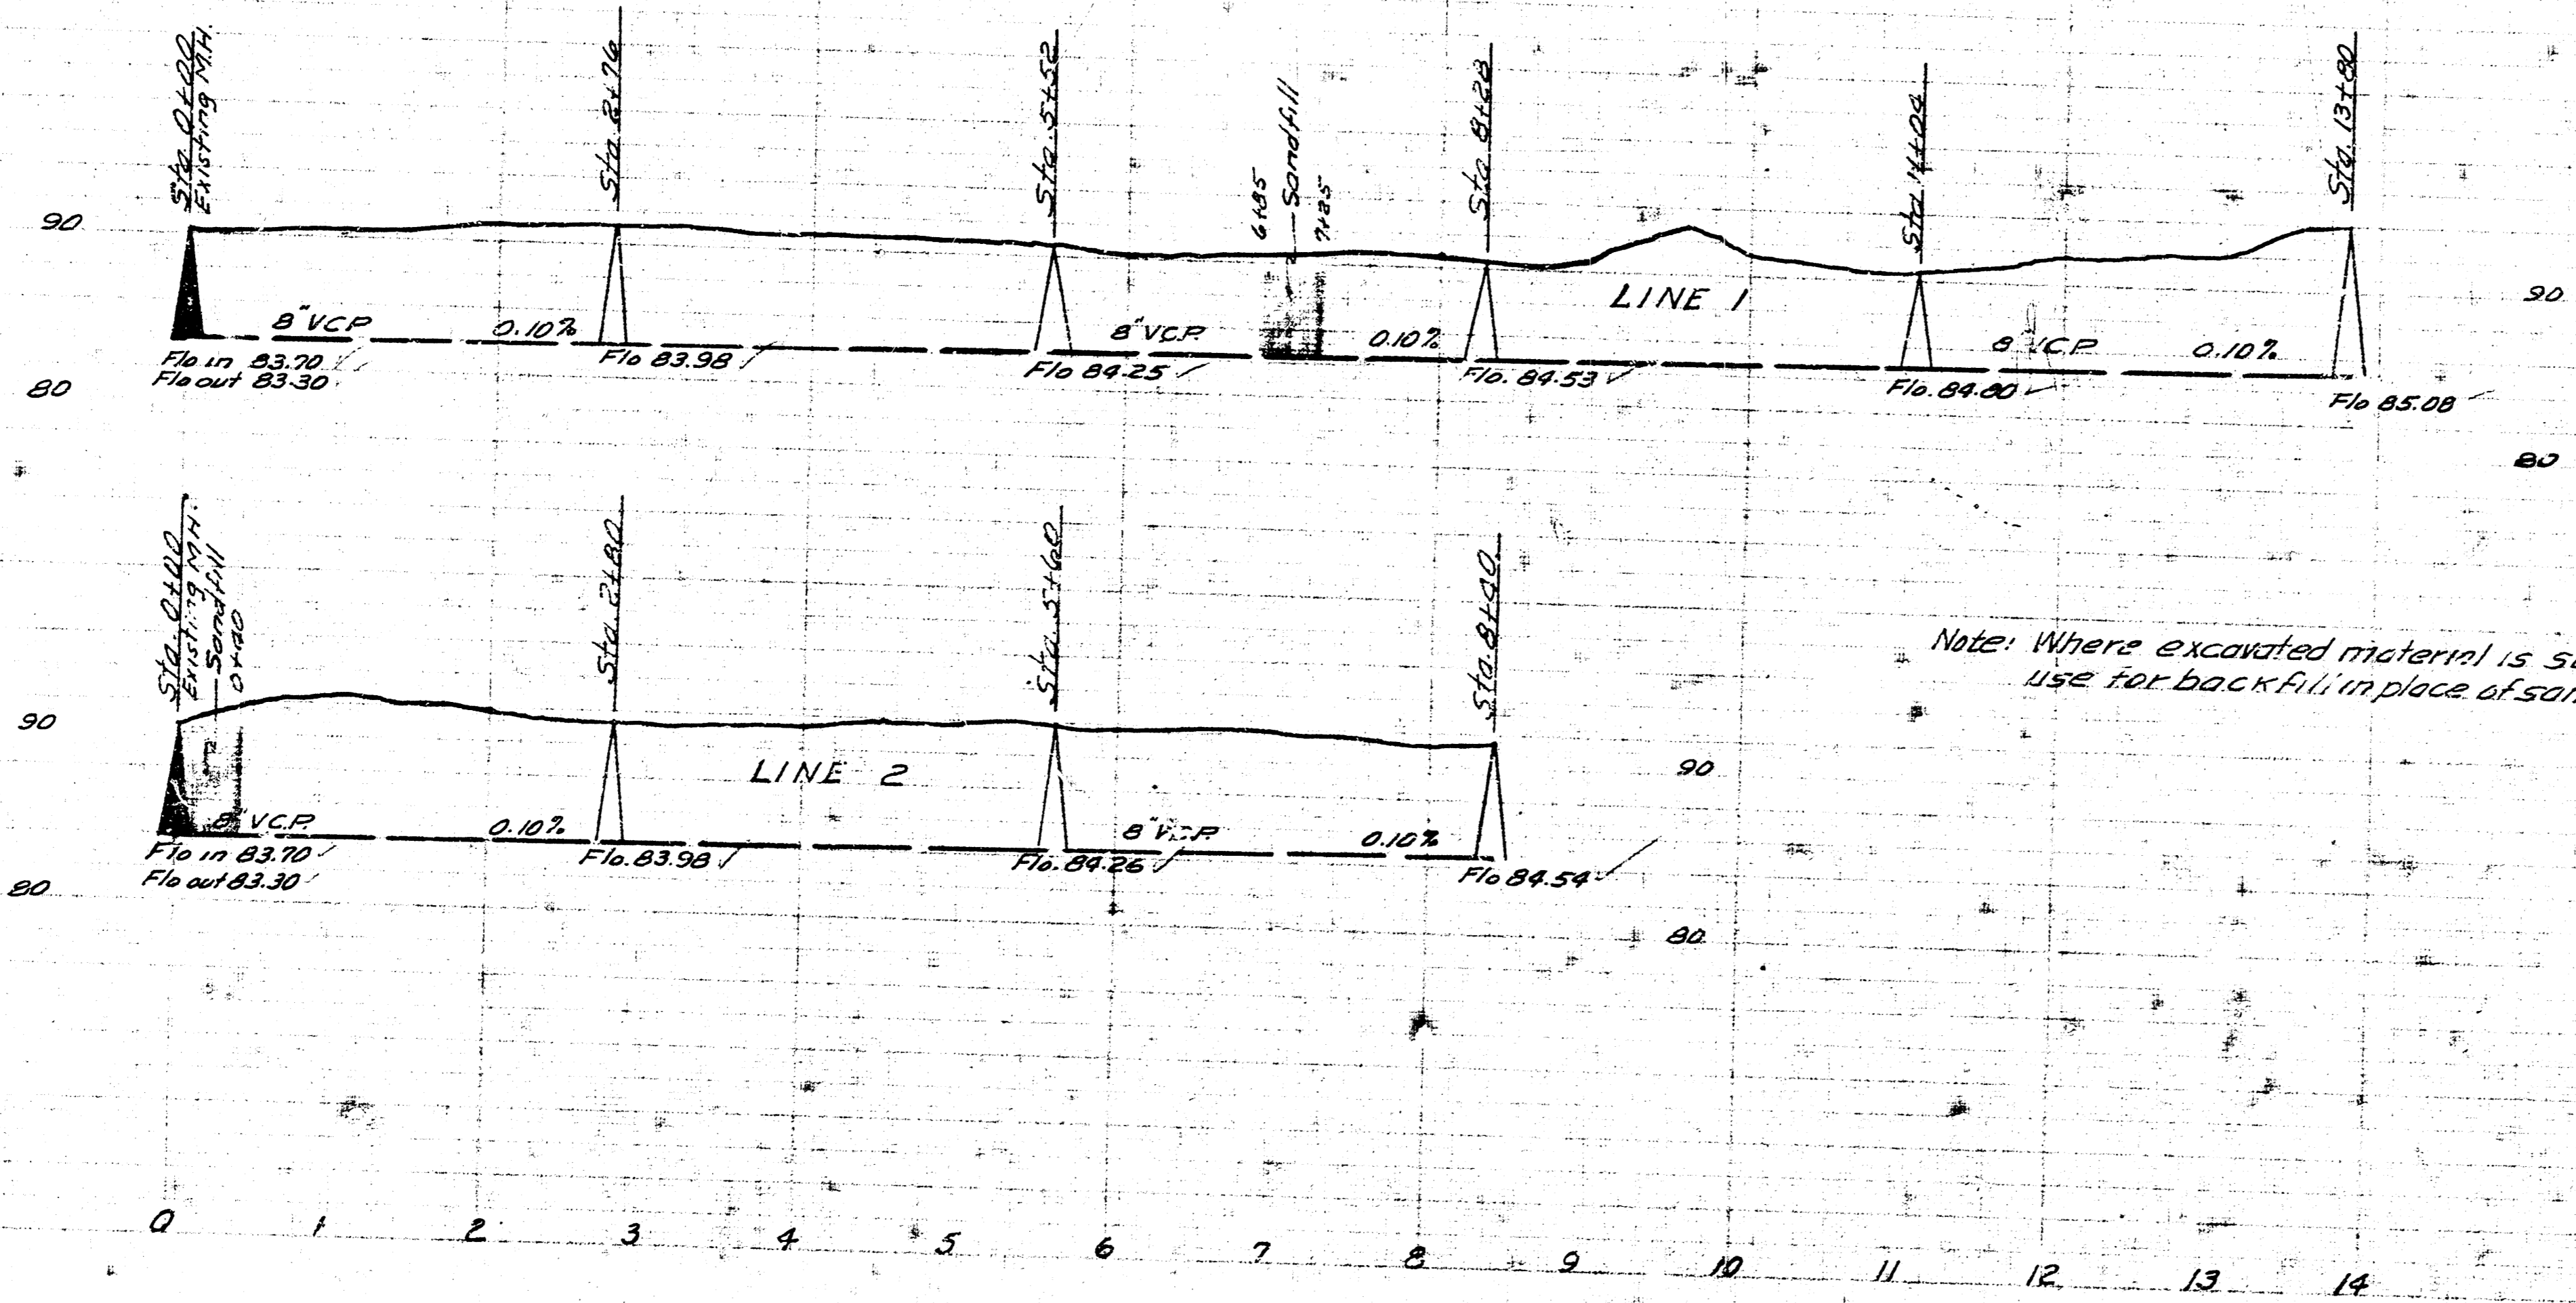

Date 8-17-54
 Designed by McClain
 Checked by K. J. ...

LAT. 6 SUB MAIN 1 5322
 CITY OF WICHITA KANSAS
 BESMITH CITY ENGINEER
 Proj. No. C-24-31

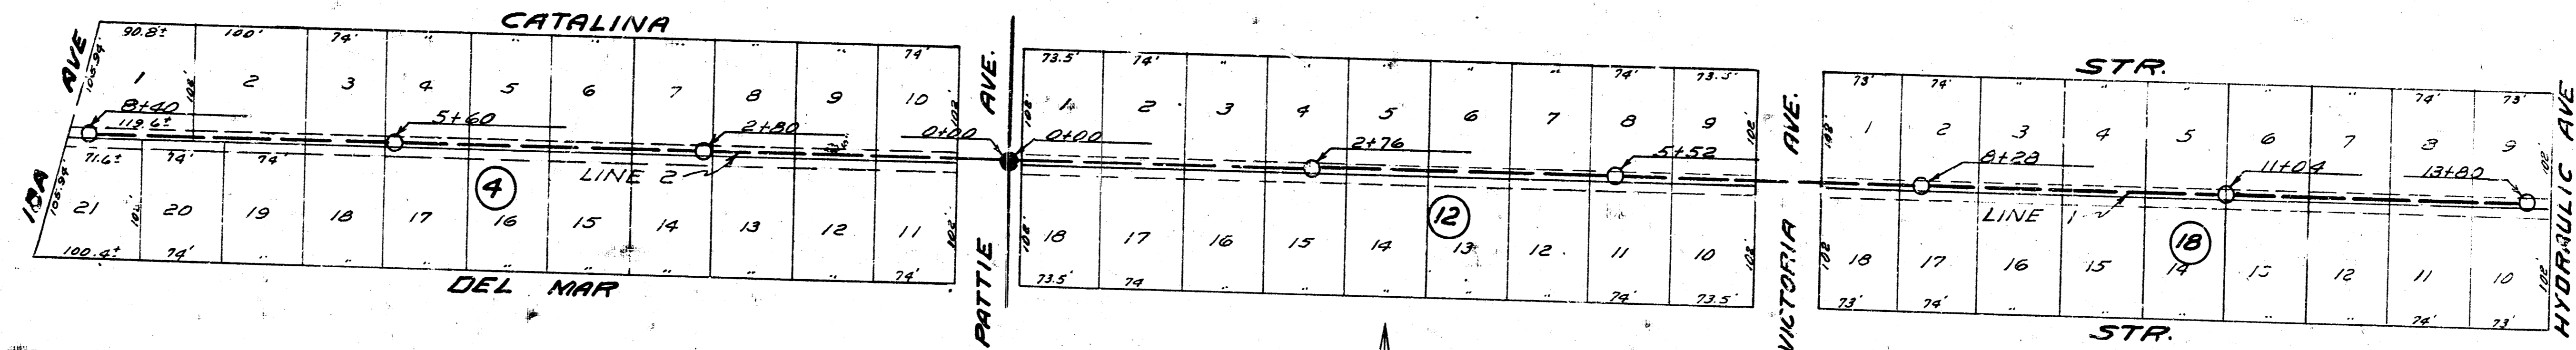