



PART OF RAINBOW FIRST ADDITION

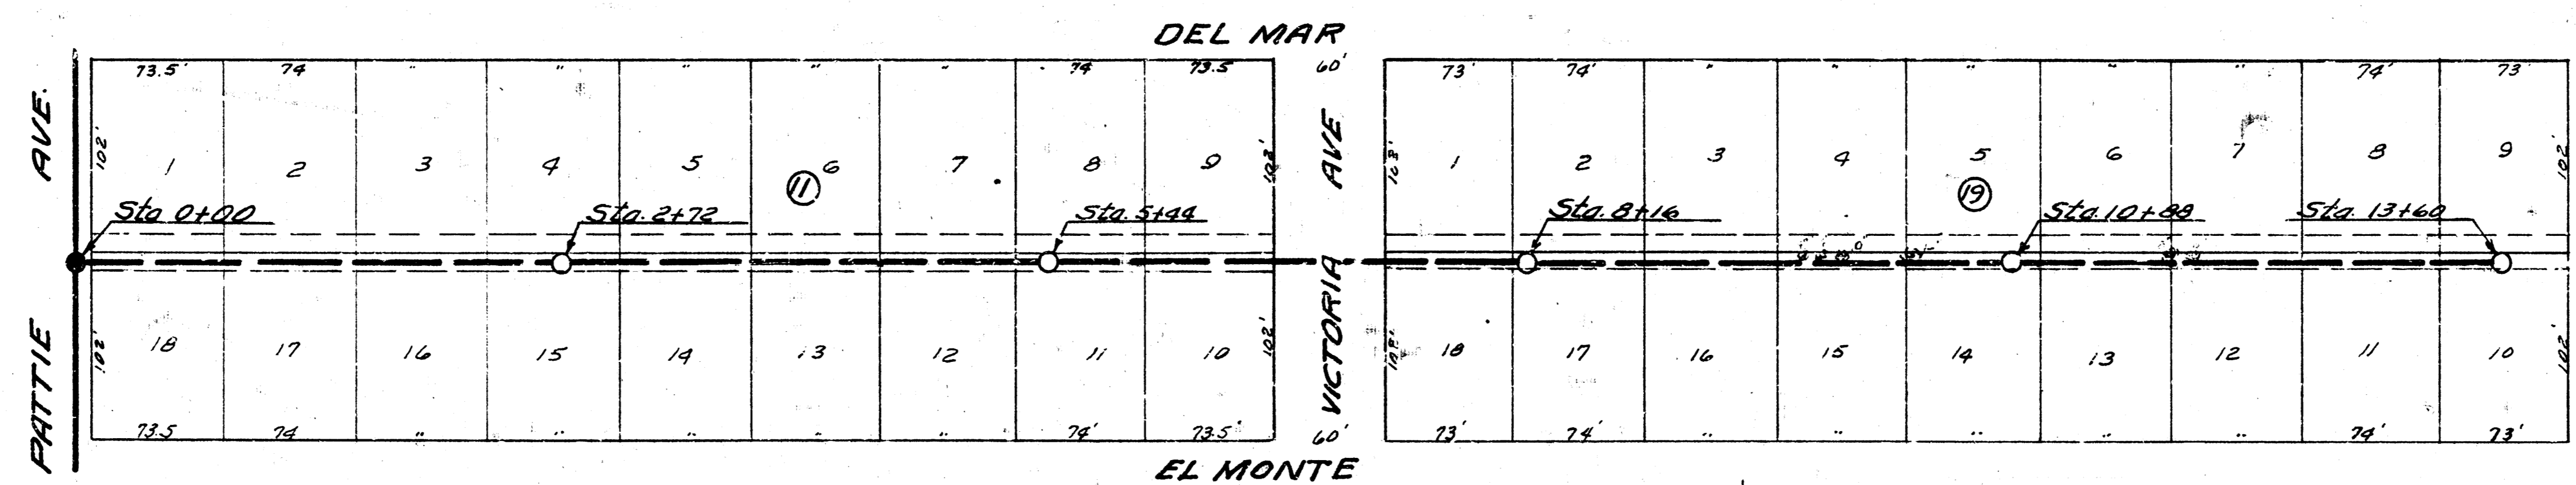


B.M. 91.09 No. 117 MH. 0+00

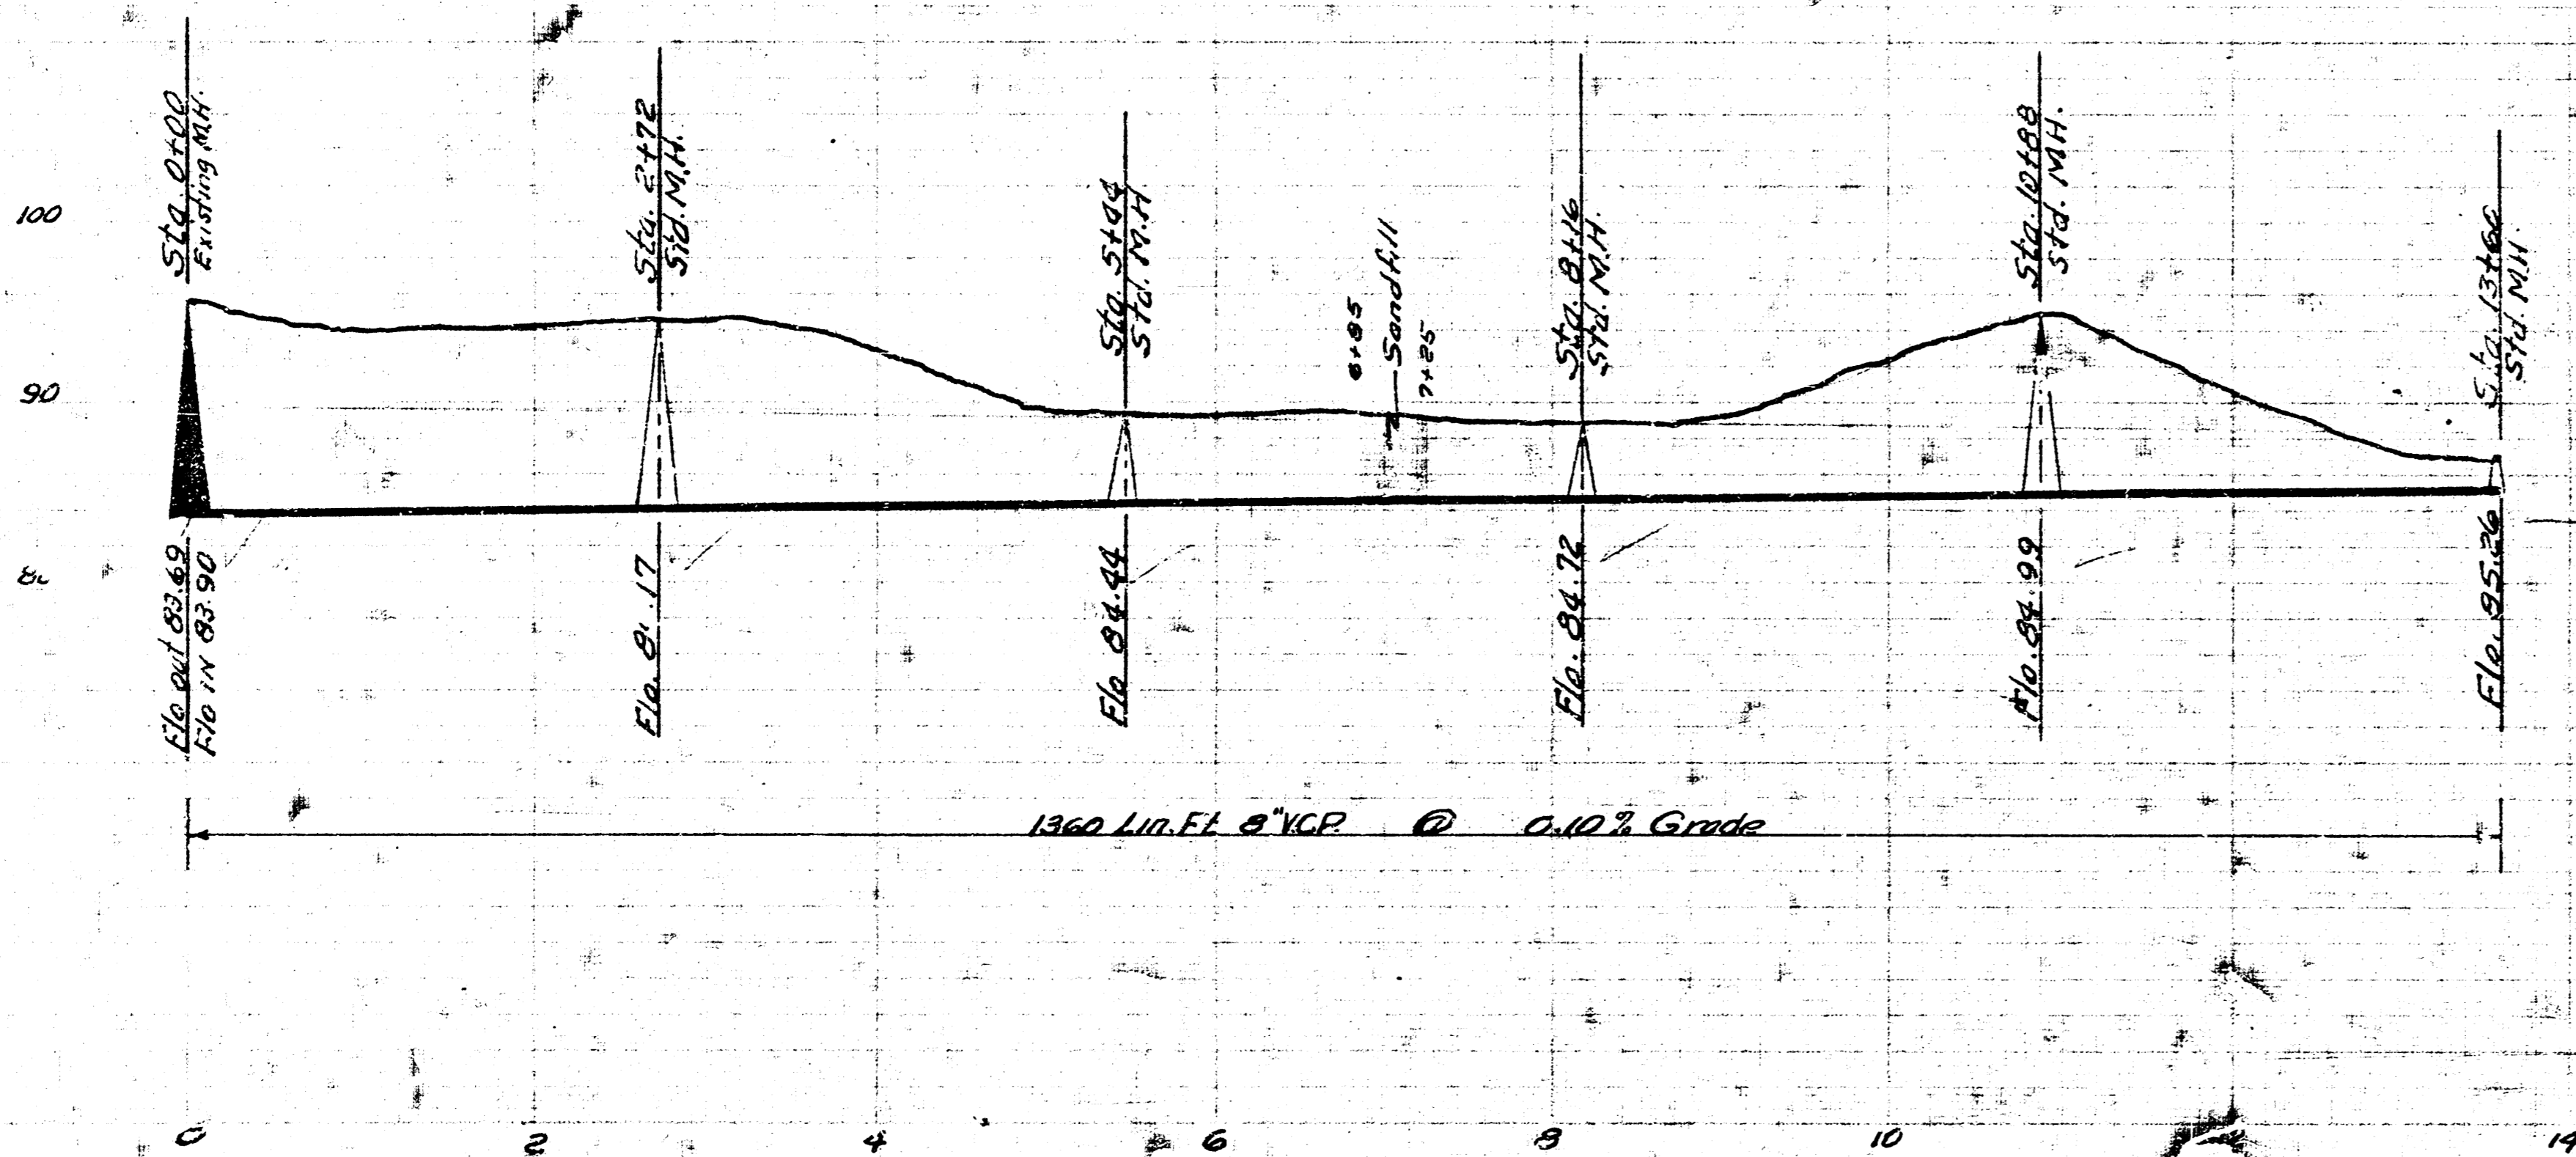

1-20-55
M.C. (initials)

Checked by
Book No.

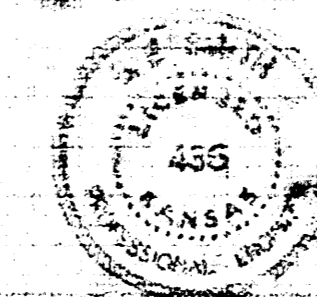

LAT. & SUB-MAIN 155.22
CITY OF WICHITA, KANSAS
B.E. SMITH, CITY ENGINEER
Proj. No. C-24-33