



C. M. Miller, Notebook C25-10
 Checked April 1955

B. M. 9967 SE Cor. Const. File No. 1812 W. GREENFIELD @ GLENN
 B. M. 9905 S. W. GLENN & 27TH
 B. M. 9949 Spine in Tel. File NW Cor. GLENN & ANITA W.

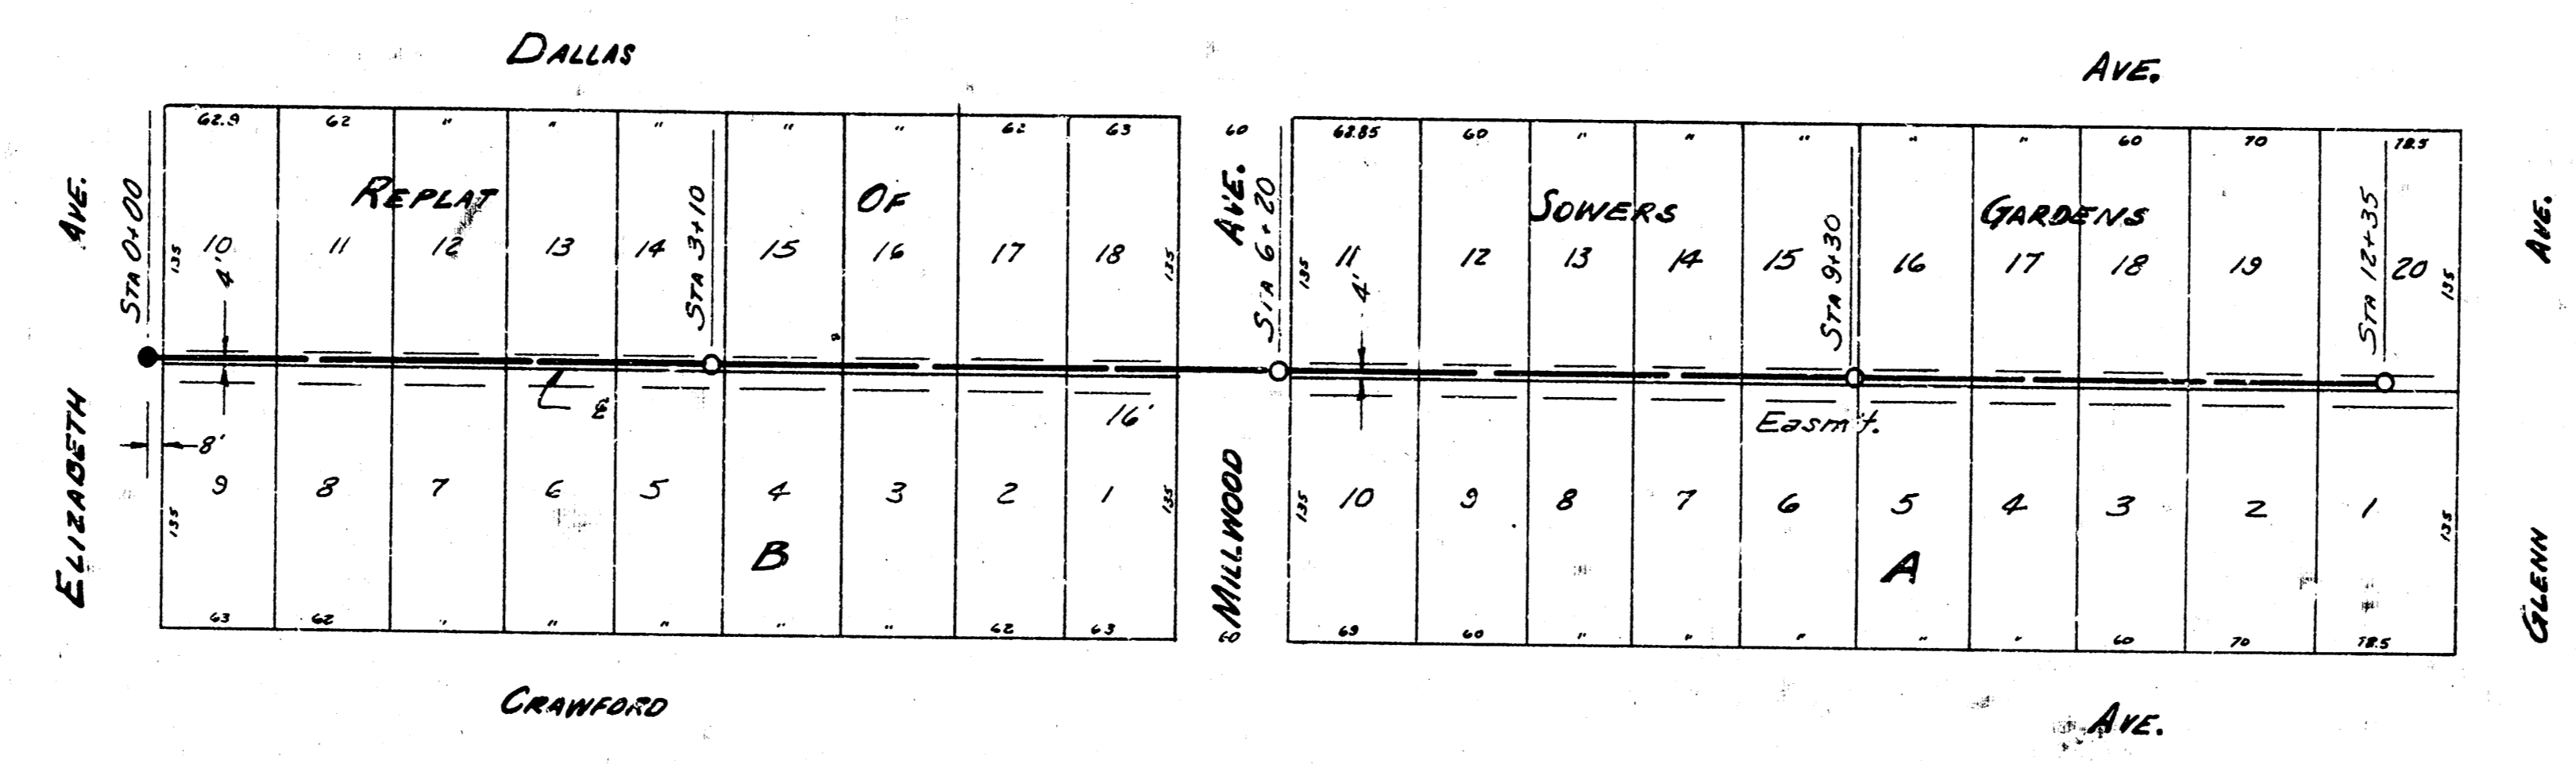

PLAN SCALE 1" = 30'
 PROFILES SCALE 1" = 80' HORIZONTAL 1" = 4' VERTICAL

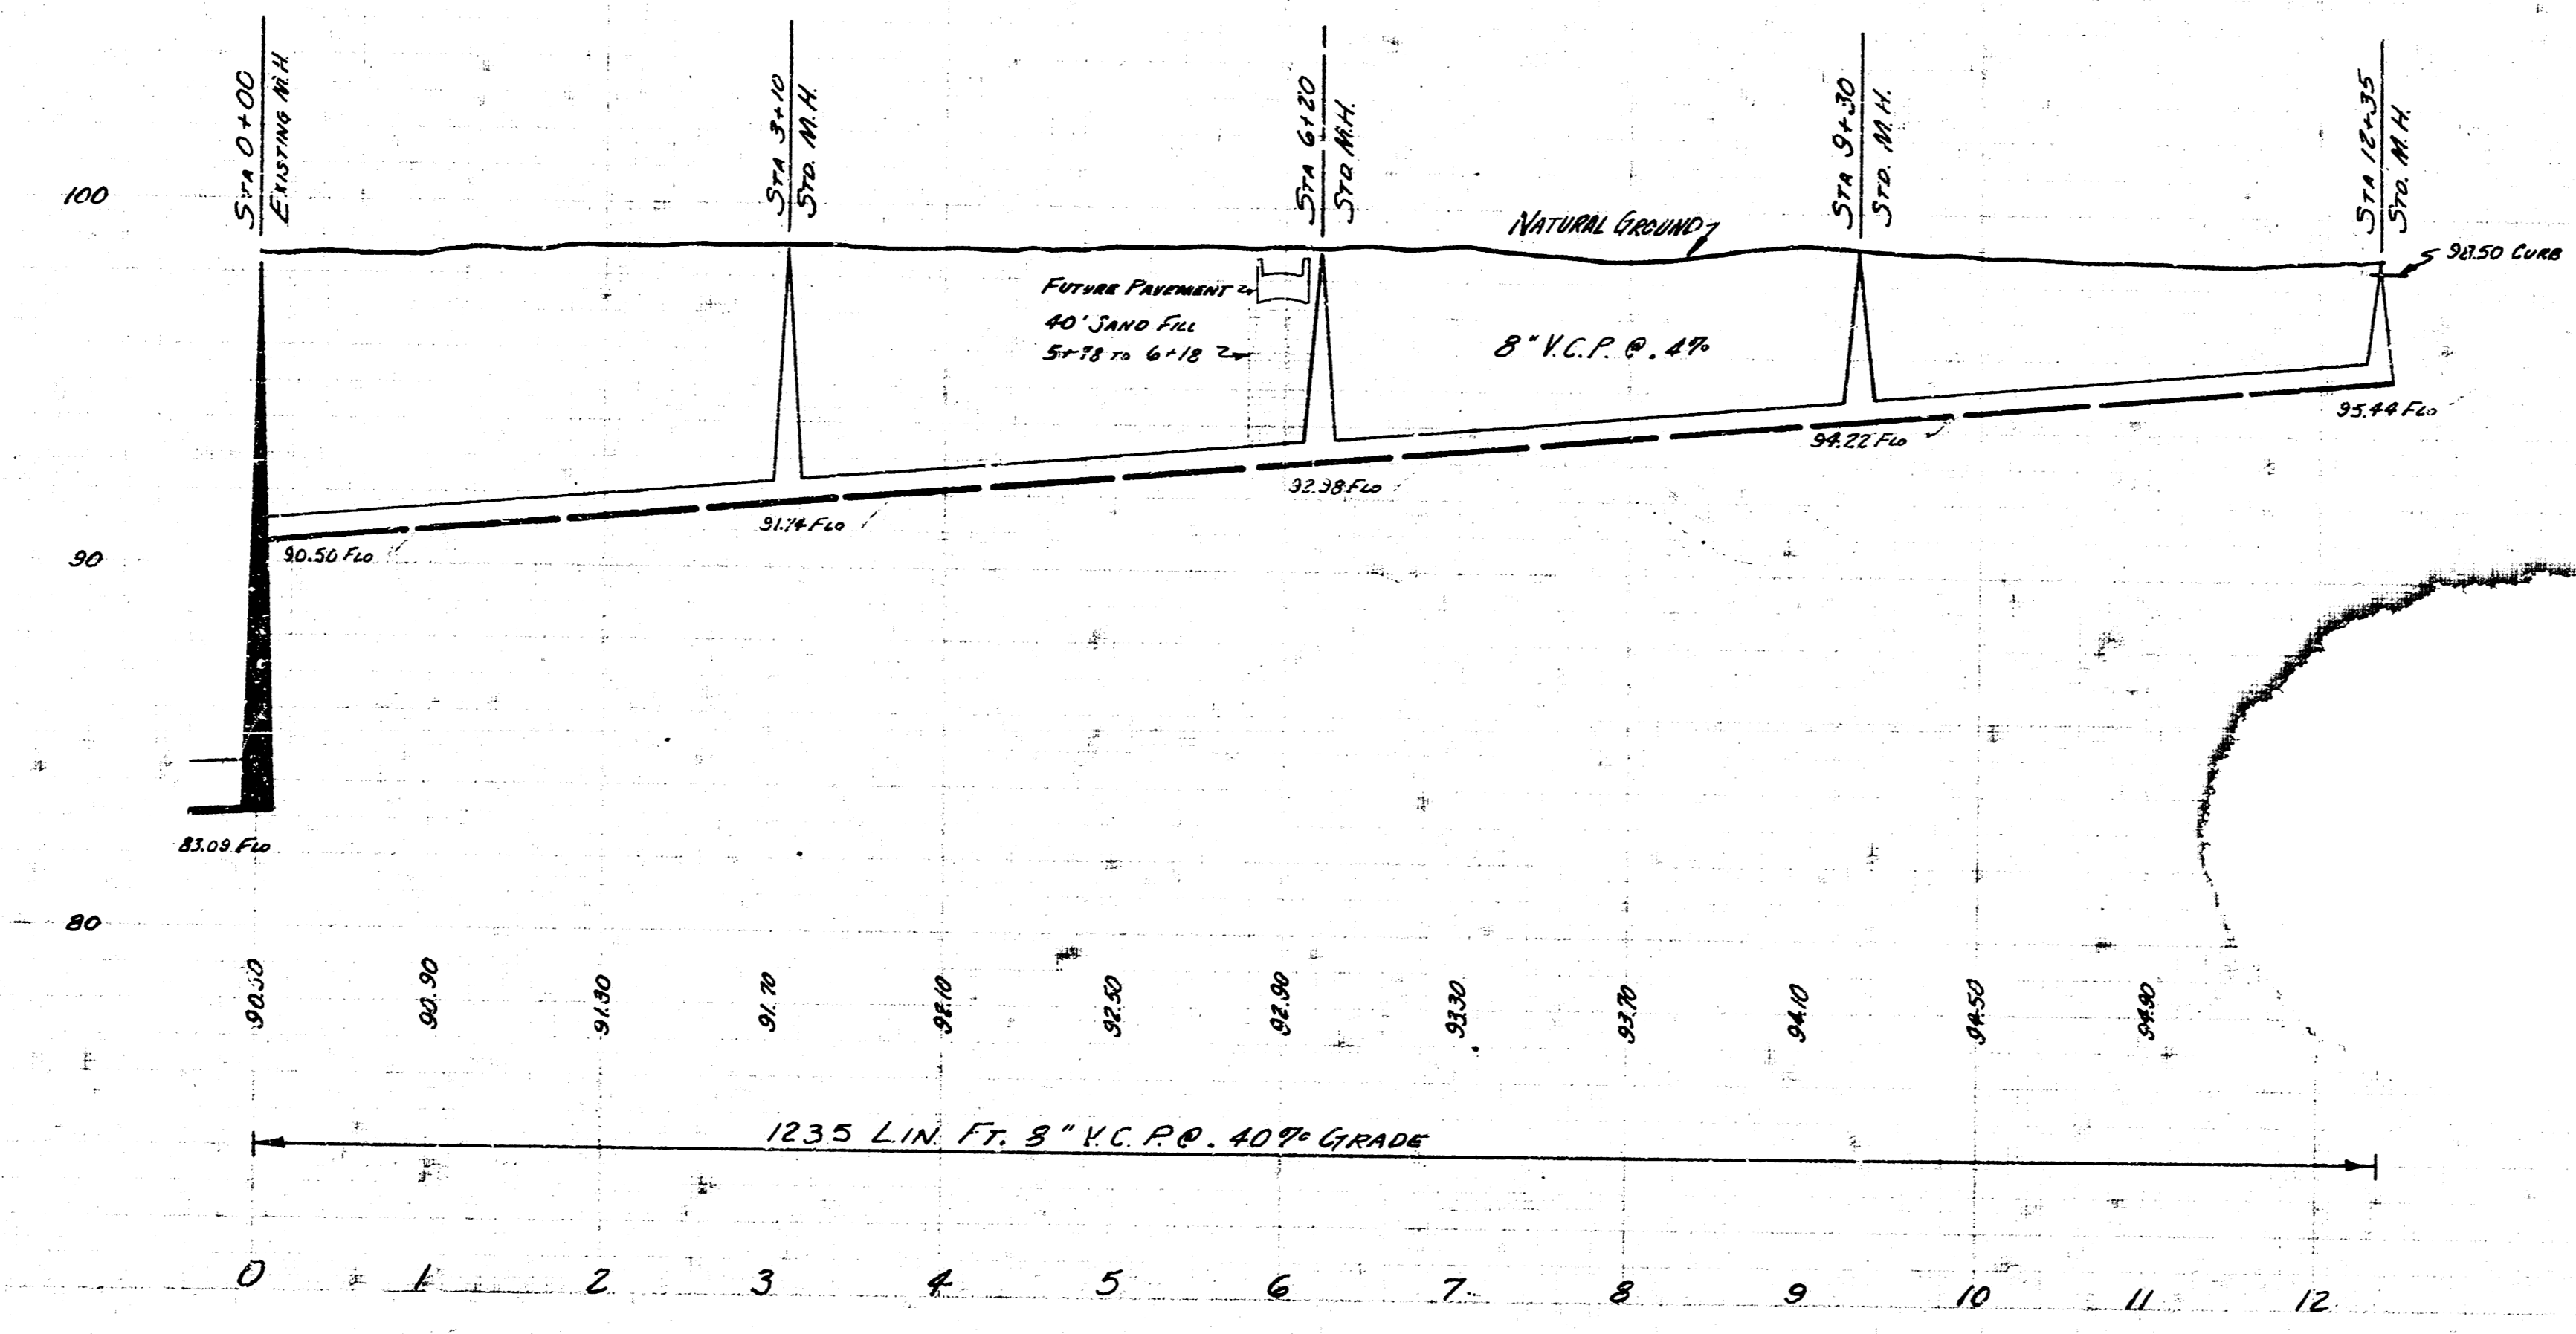

LAT. 9 SUB. 2 S.S. 22
 CITY OF WICHITA
 B. E. SMITH CITY ENGINEER
 APRIL 1955 PROJ. No. C25-10