

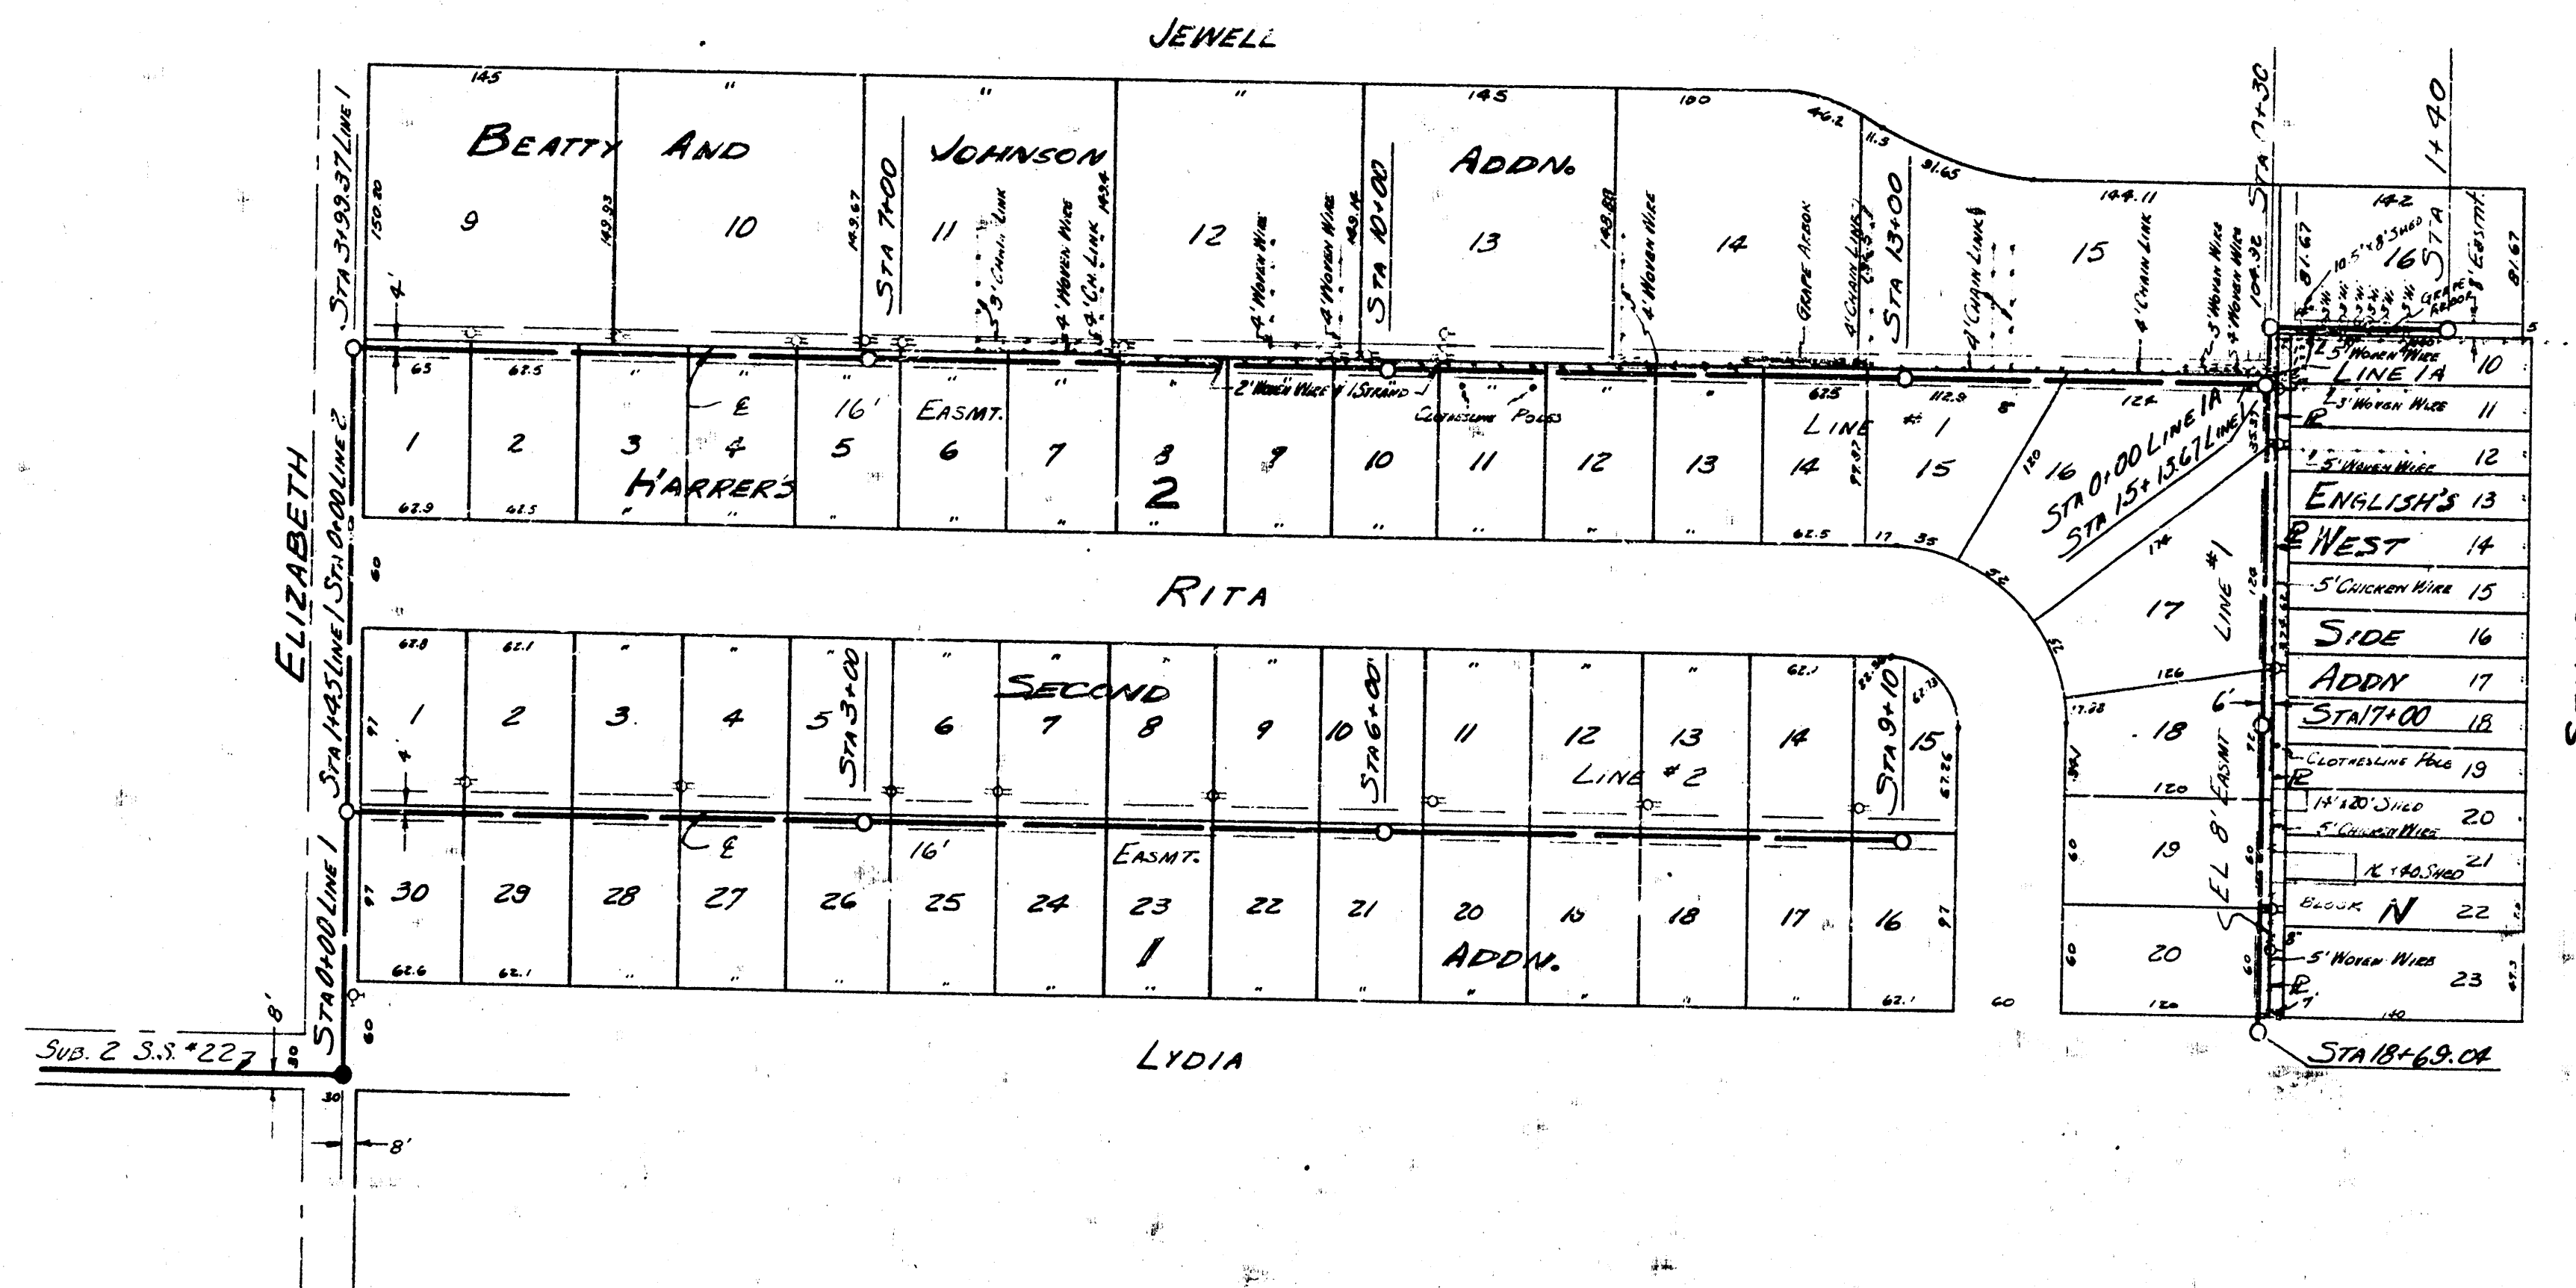
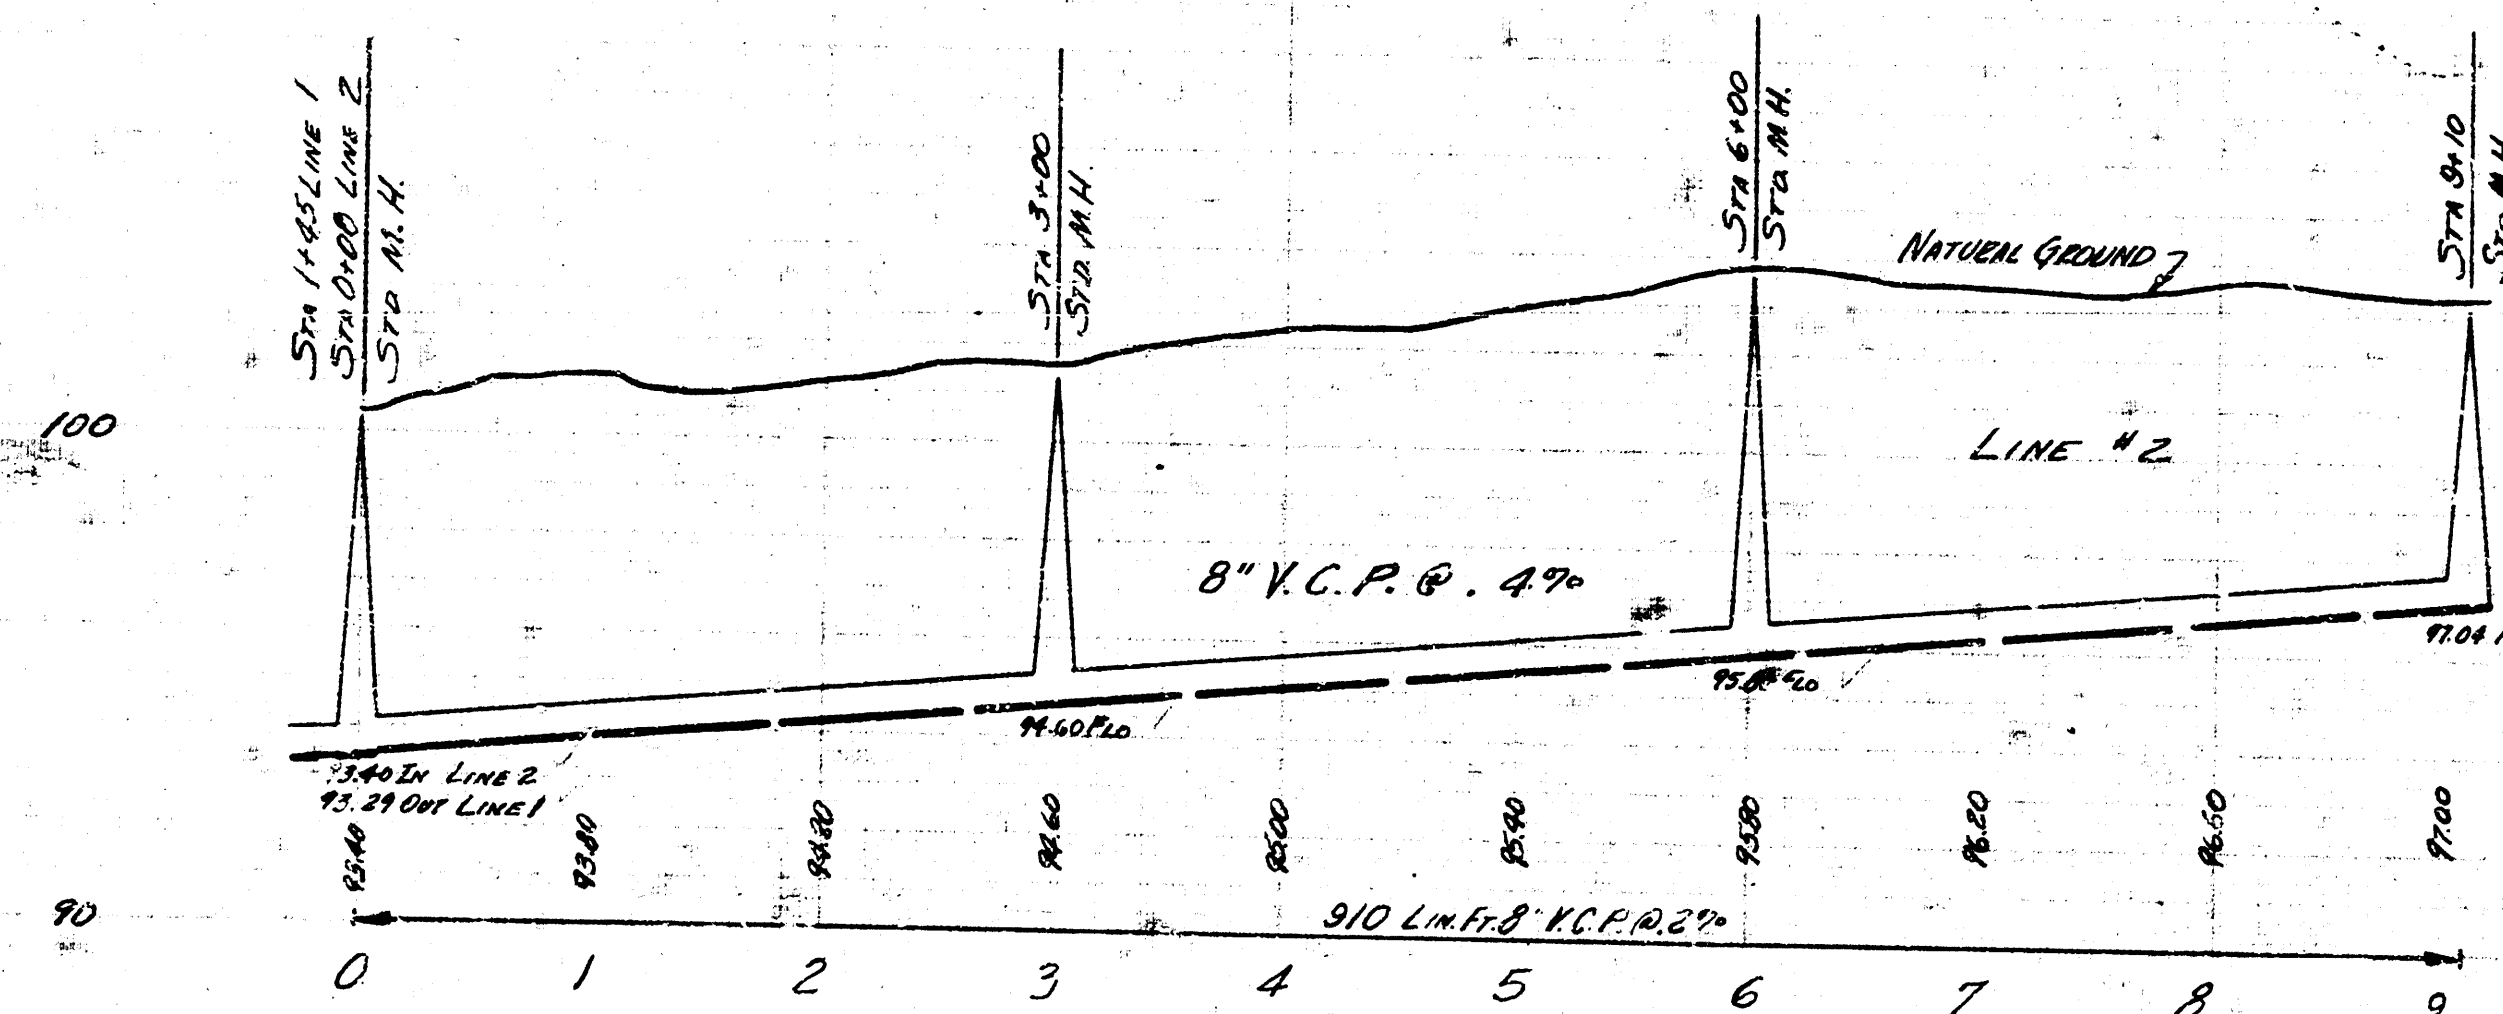


SURVEYED BY: MASON WILSON 11/18
 PLAN BY: D. S. JENNEL
 CHECKED: MAY 1955
 DATE: MAY 1955

B.M. 10349 SEC. 16, T. 13 N., R. 24 E.
 B.M. 10112 400' ST. 155' S. 155' E. FOLEY NW COR. SENECA & JENNEL

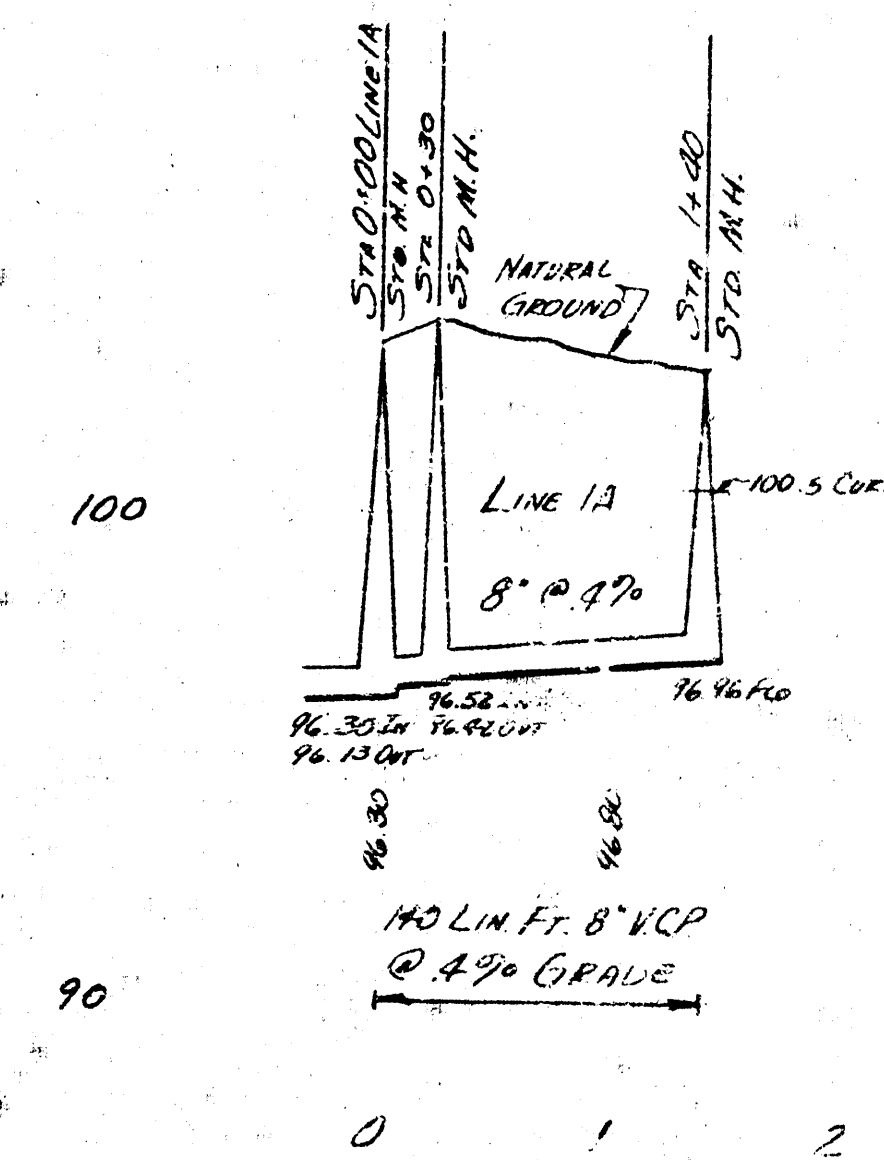

PLAN SCALE 1" = 80'
 PROFILE SCALE 1" = 80' HOR. 1" = 4' VERT.

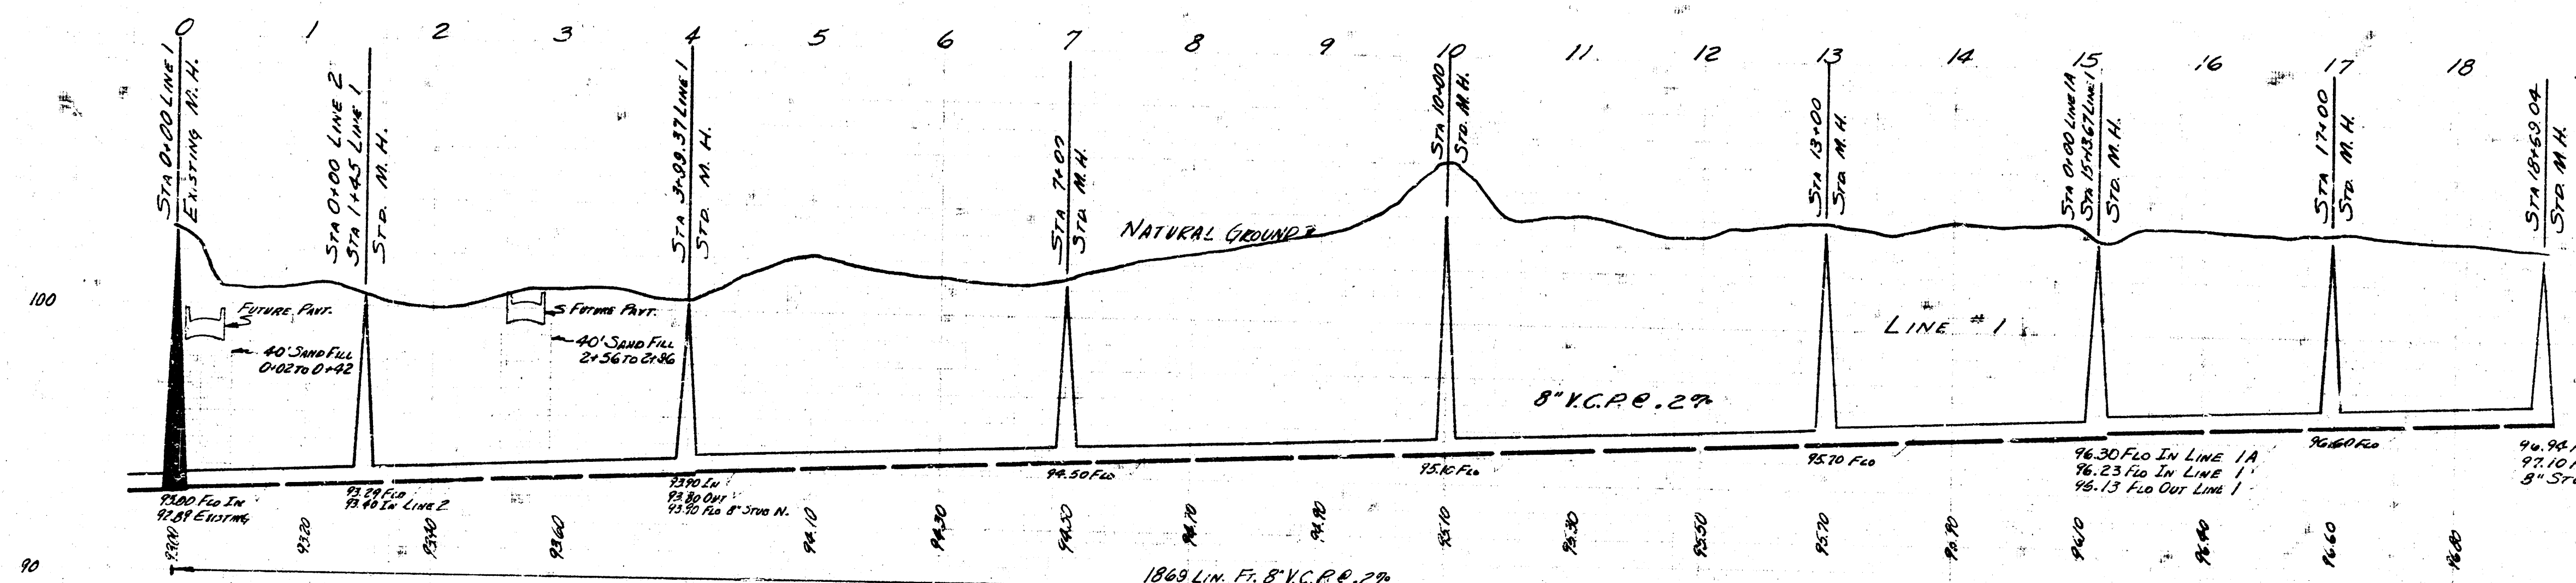

LAT. 15 SUB. 2 S.S. 22

CITY OF NICHITA

BESMITH CITY ENGINEER

MAY 1955 PROJ. NO. C25-35