



SURVEY CHASLER MILLS NOTEDBOOK CH 1151
 PLAN DEAN SELLERS
 CHECKED AUGUST 1955
 DATE

B.M. 101.942 STD. 3E COR. GLENN & FAWNEE
 B.M. 102.53 DOUBLE SPIKE N5 TEL. POLE STA 0+07

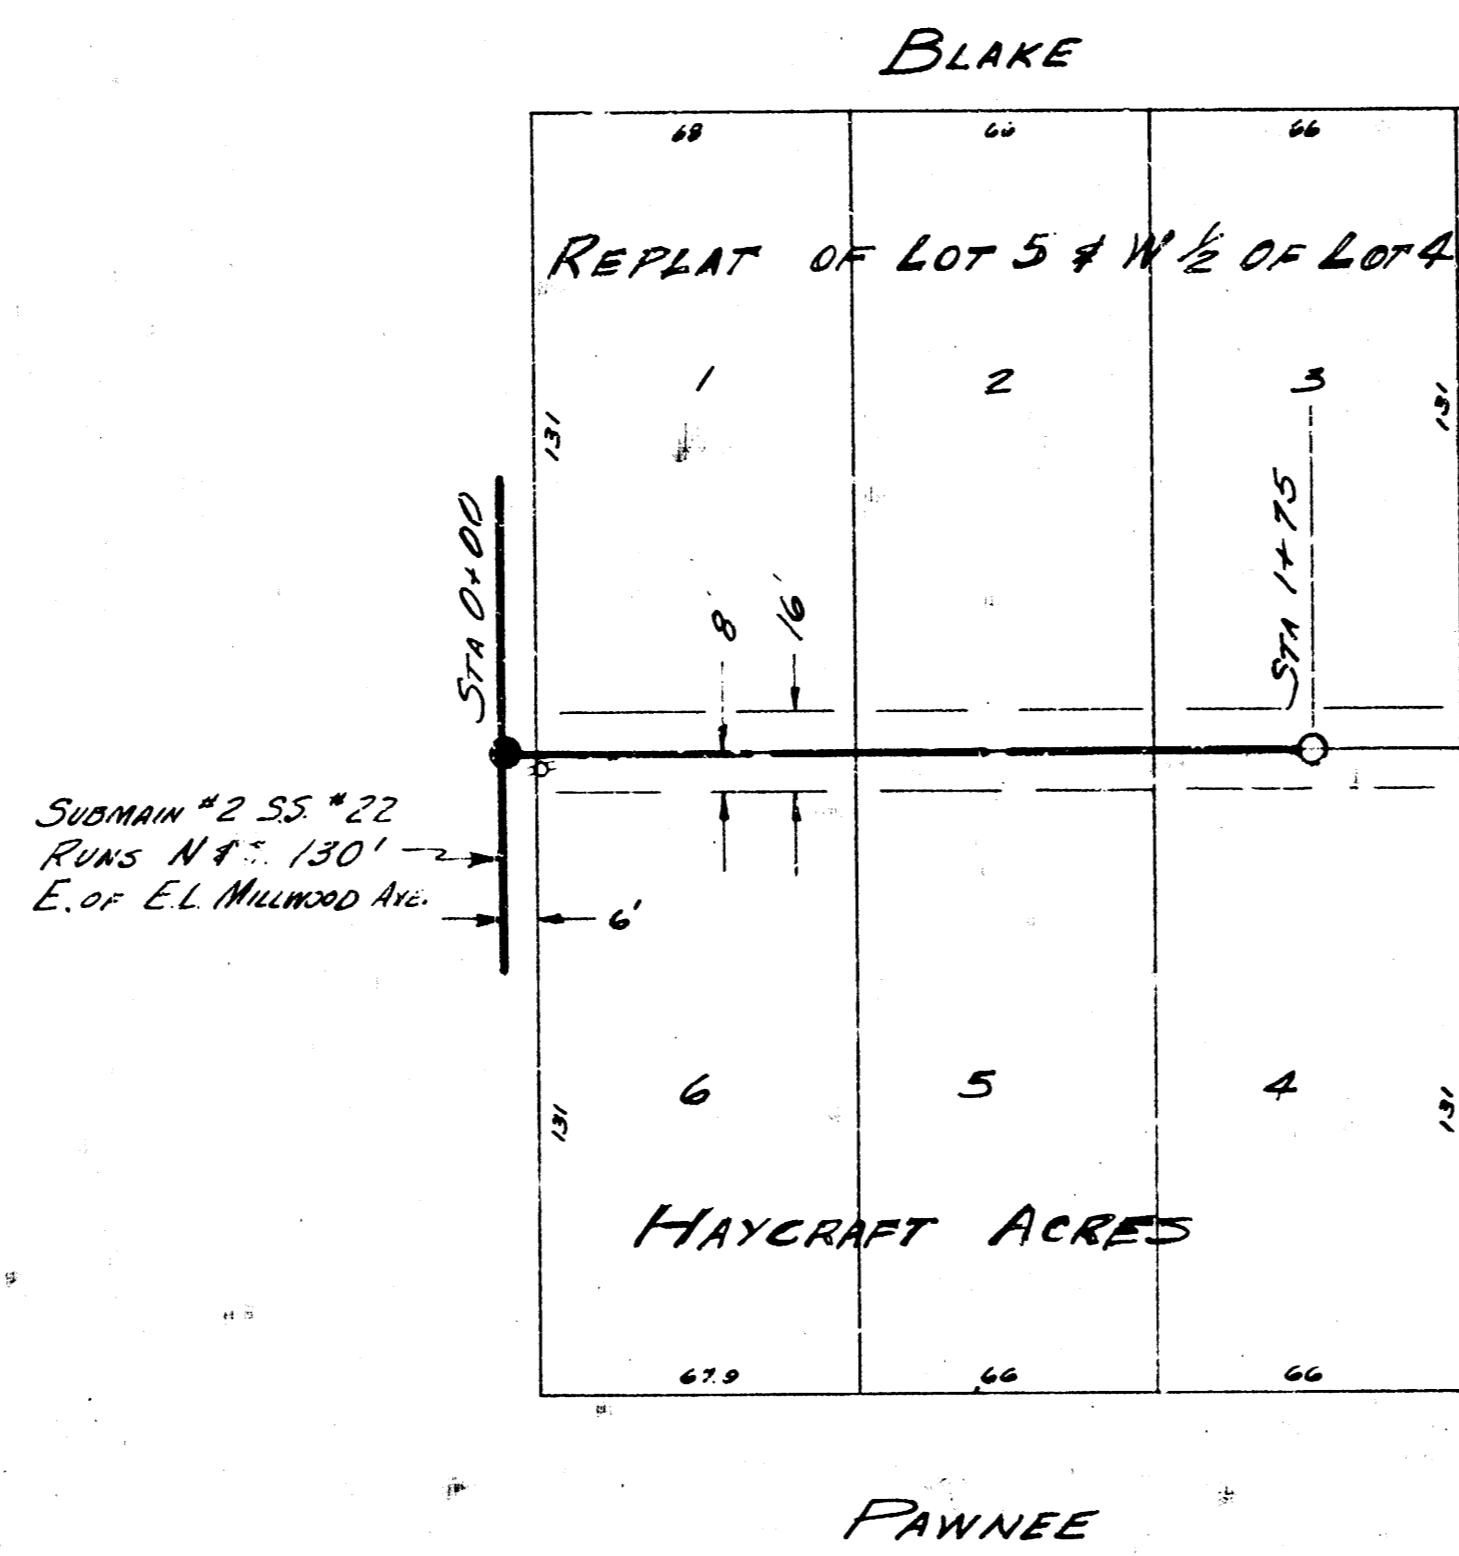

PLAN SCALE 1"=30'
 PROFILE SCALE 1"=30' HOR. 1"=4' VERT.

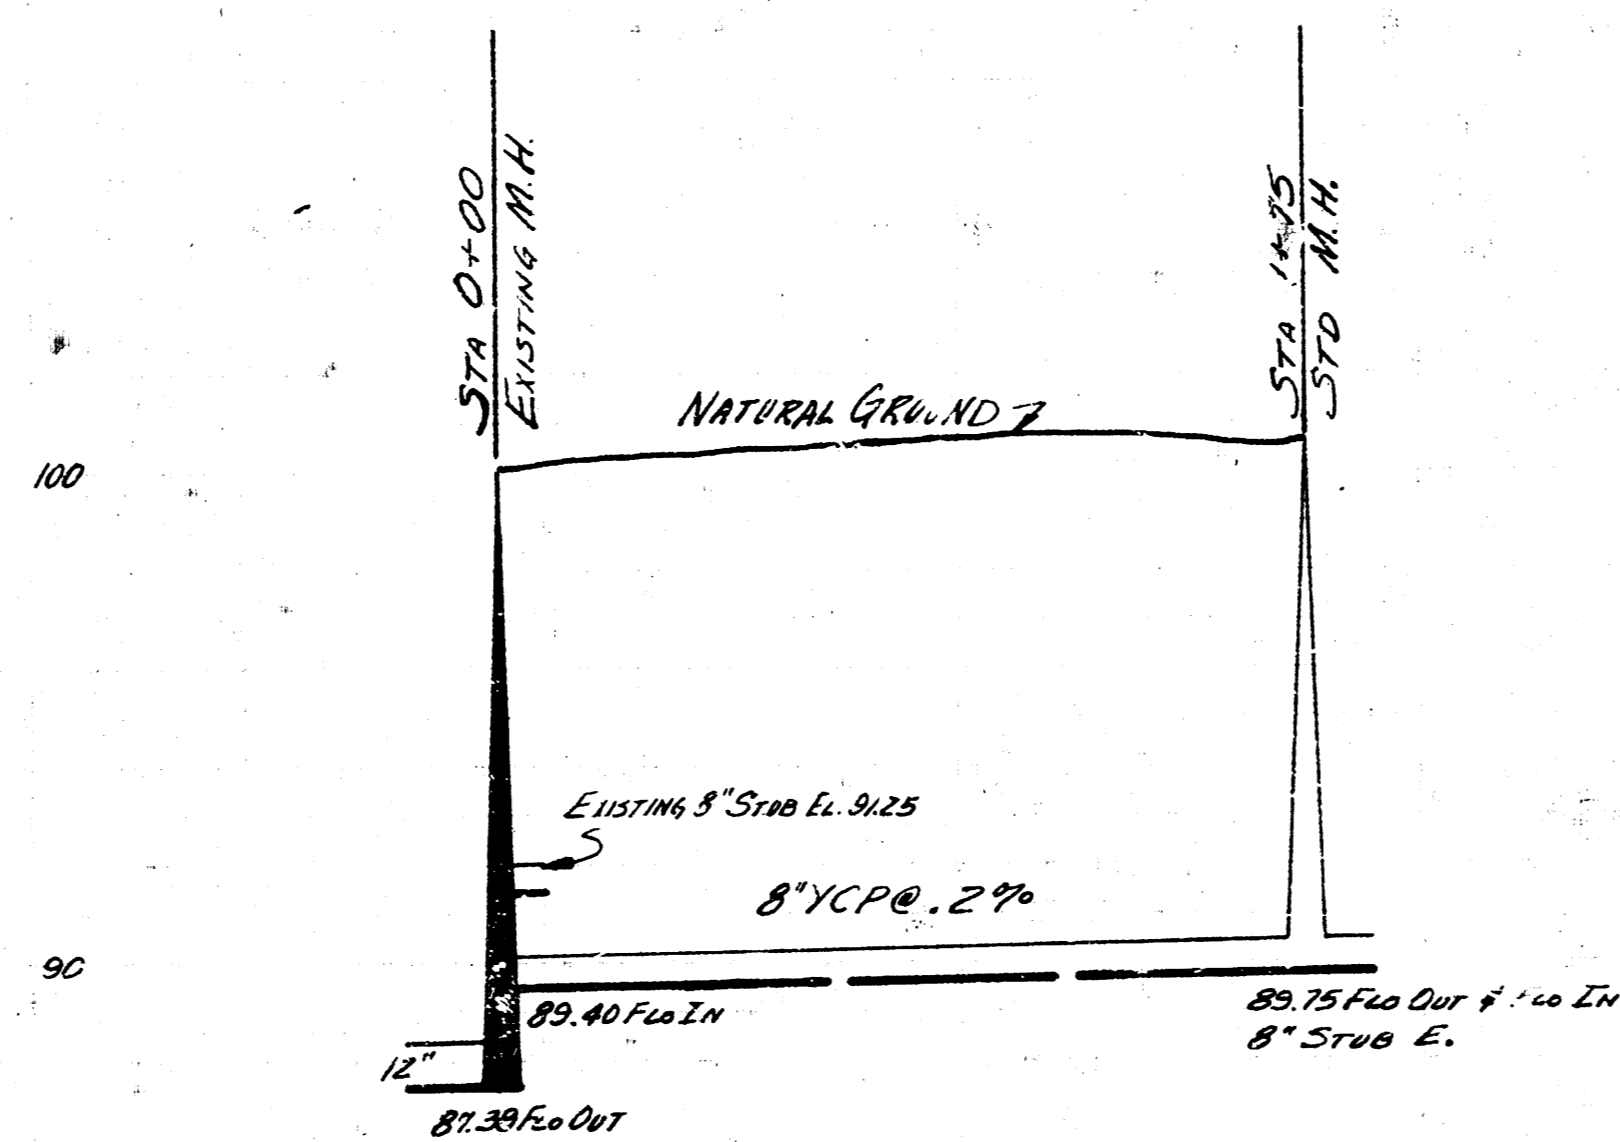

NOTE
 INSTALL VERTICAL RISERS FOR WYES TO ABOVE
 NORMAL GROUND WATER LEVEL.

NOTE
 REMOVE 8" STUB FROM EXISTING M.H. LOWER
 EXISTING BRICK PIER TO NEW PLAN ELEVATION.
 THE COST OF THIS ADJUSTMENT TO BE INCLUDED
 IN THE PRICE BID PER LIN. FT. OF 8" VCP.

175 LIN. FT. CONCRETE CRADLE

175 LIN. FT. 8" VCP @ .27%

0 1 2

LAT. 20 SUB. 2 S.S. 22
 CITY OF WICHITA
 B.E. SMITH CITY ENGINEER
 AUG. 1955 PROJ. NO. C25-54