



Survey by J. J. Young  
 City Engineer  
 April 10th, 1952

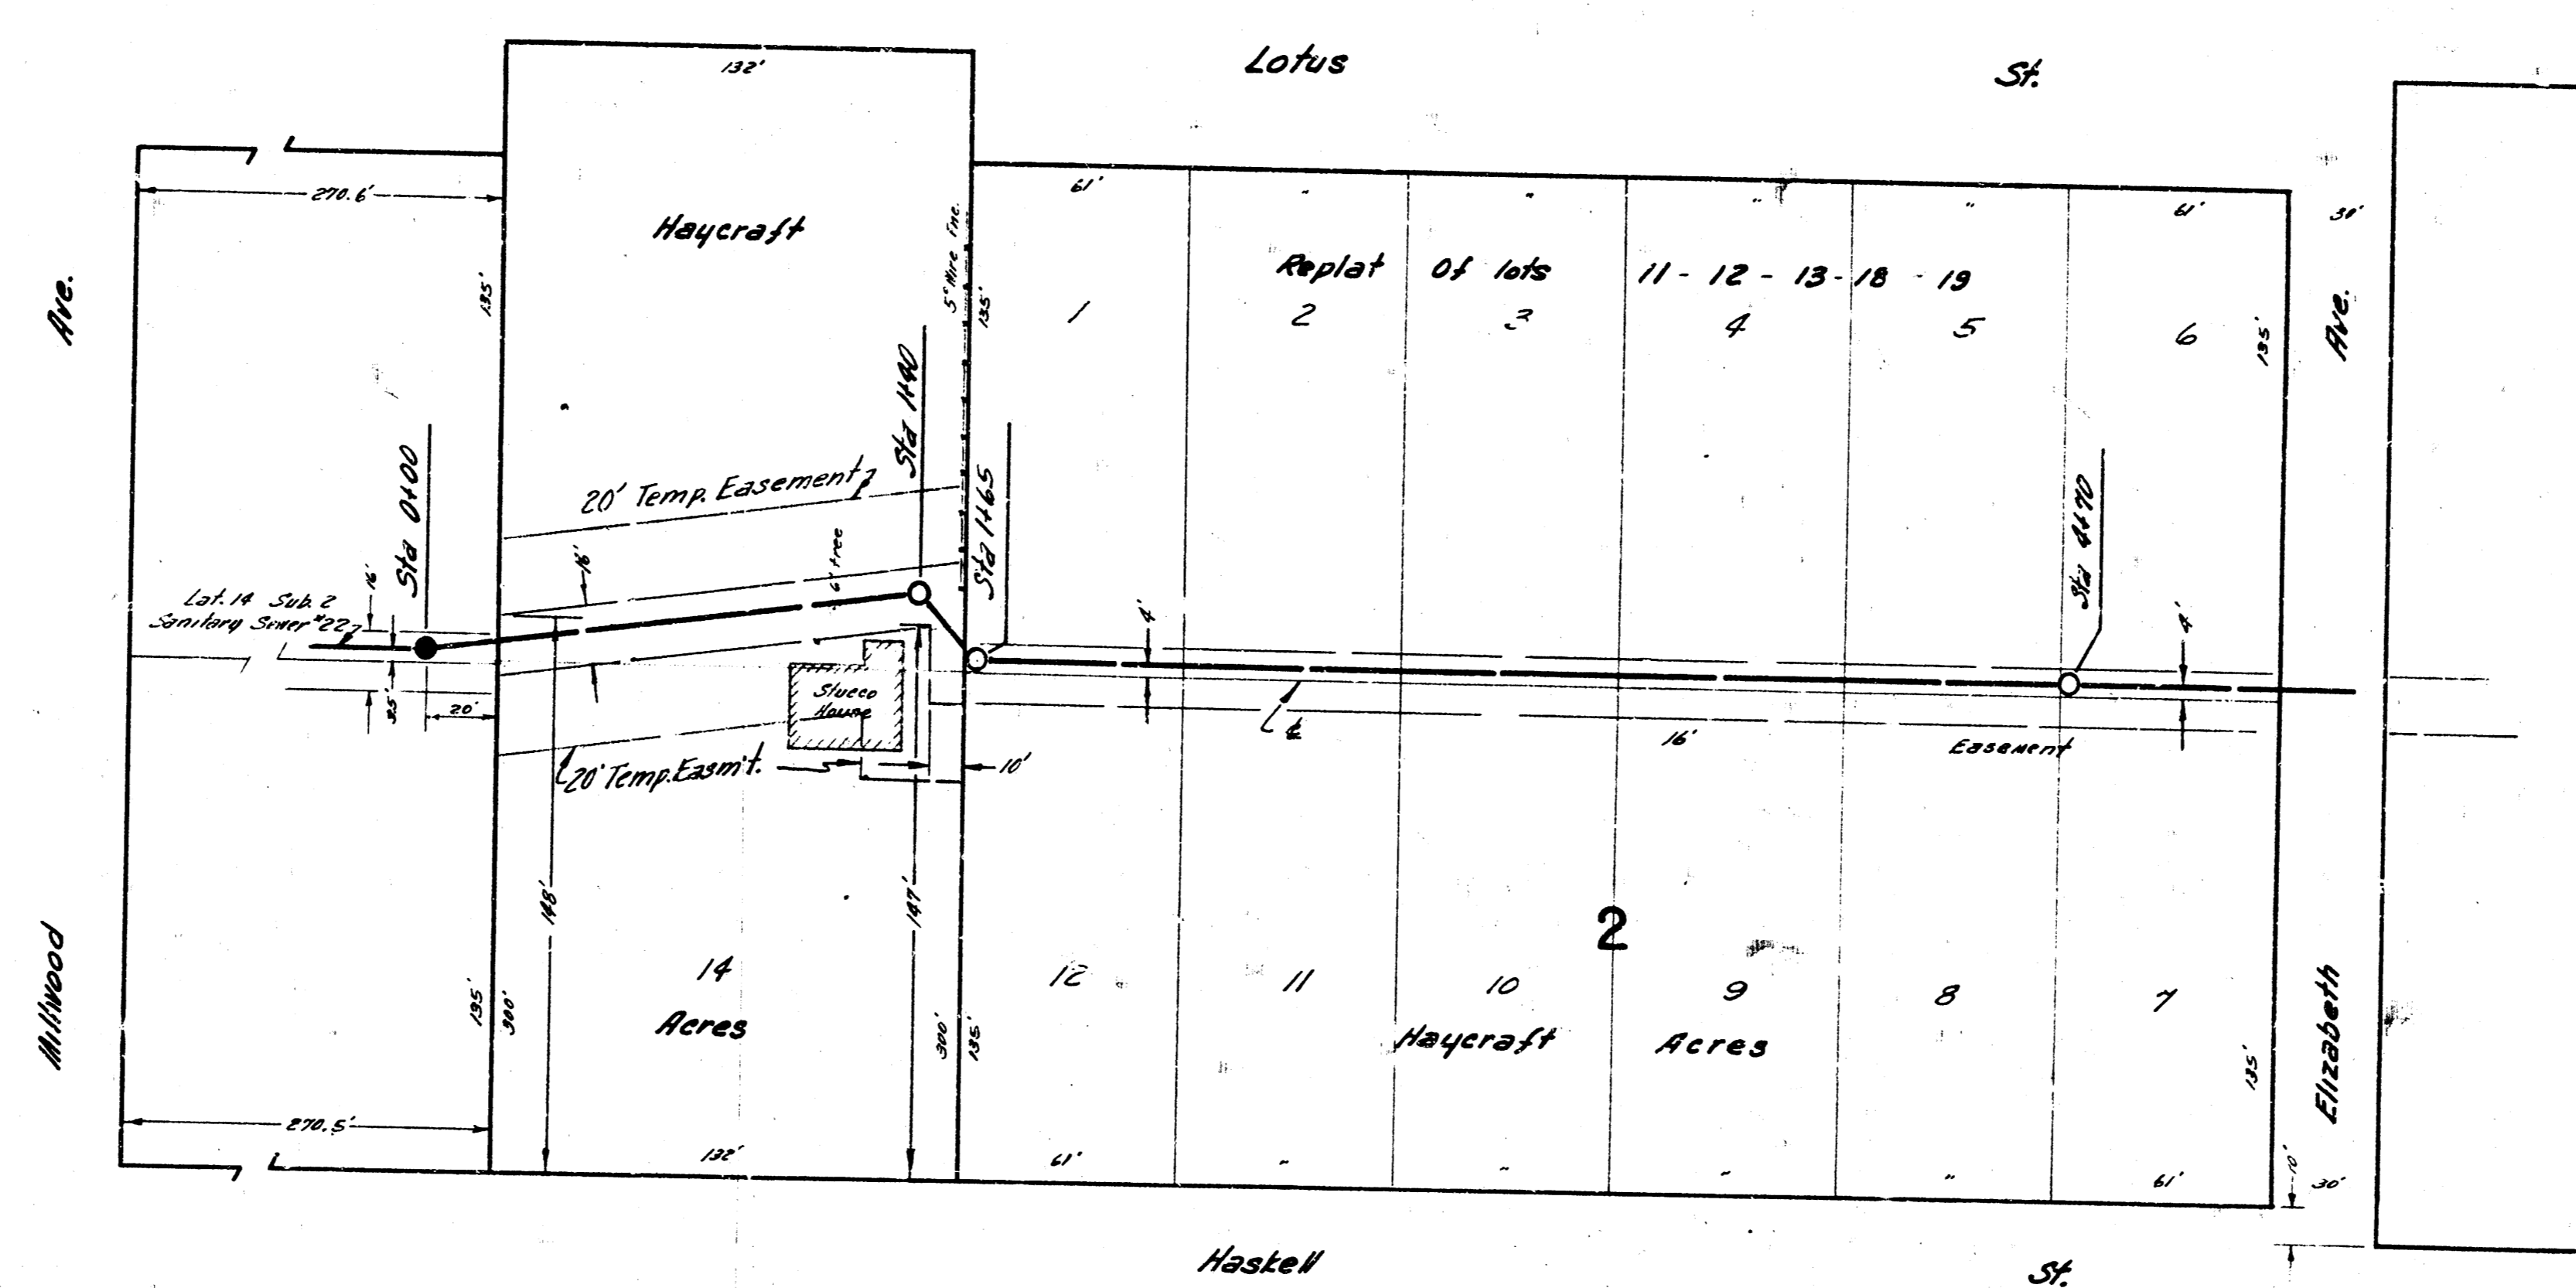



R.R. 101.01 E. Run Existing R.H. 138<sup>5</sup> N. of N.L. Haskell @ 20' R. of W.L. lot 14 Haycraft Acres

Plan Scale 1"=40'  
 Profile Scale 1"=4' Hor, 1"=4' Vertical

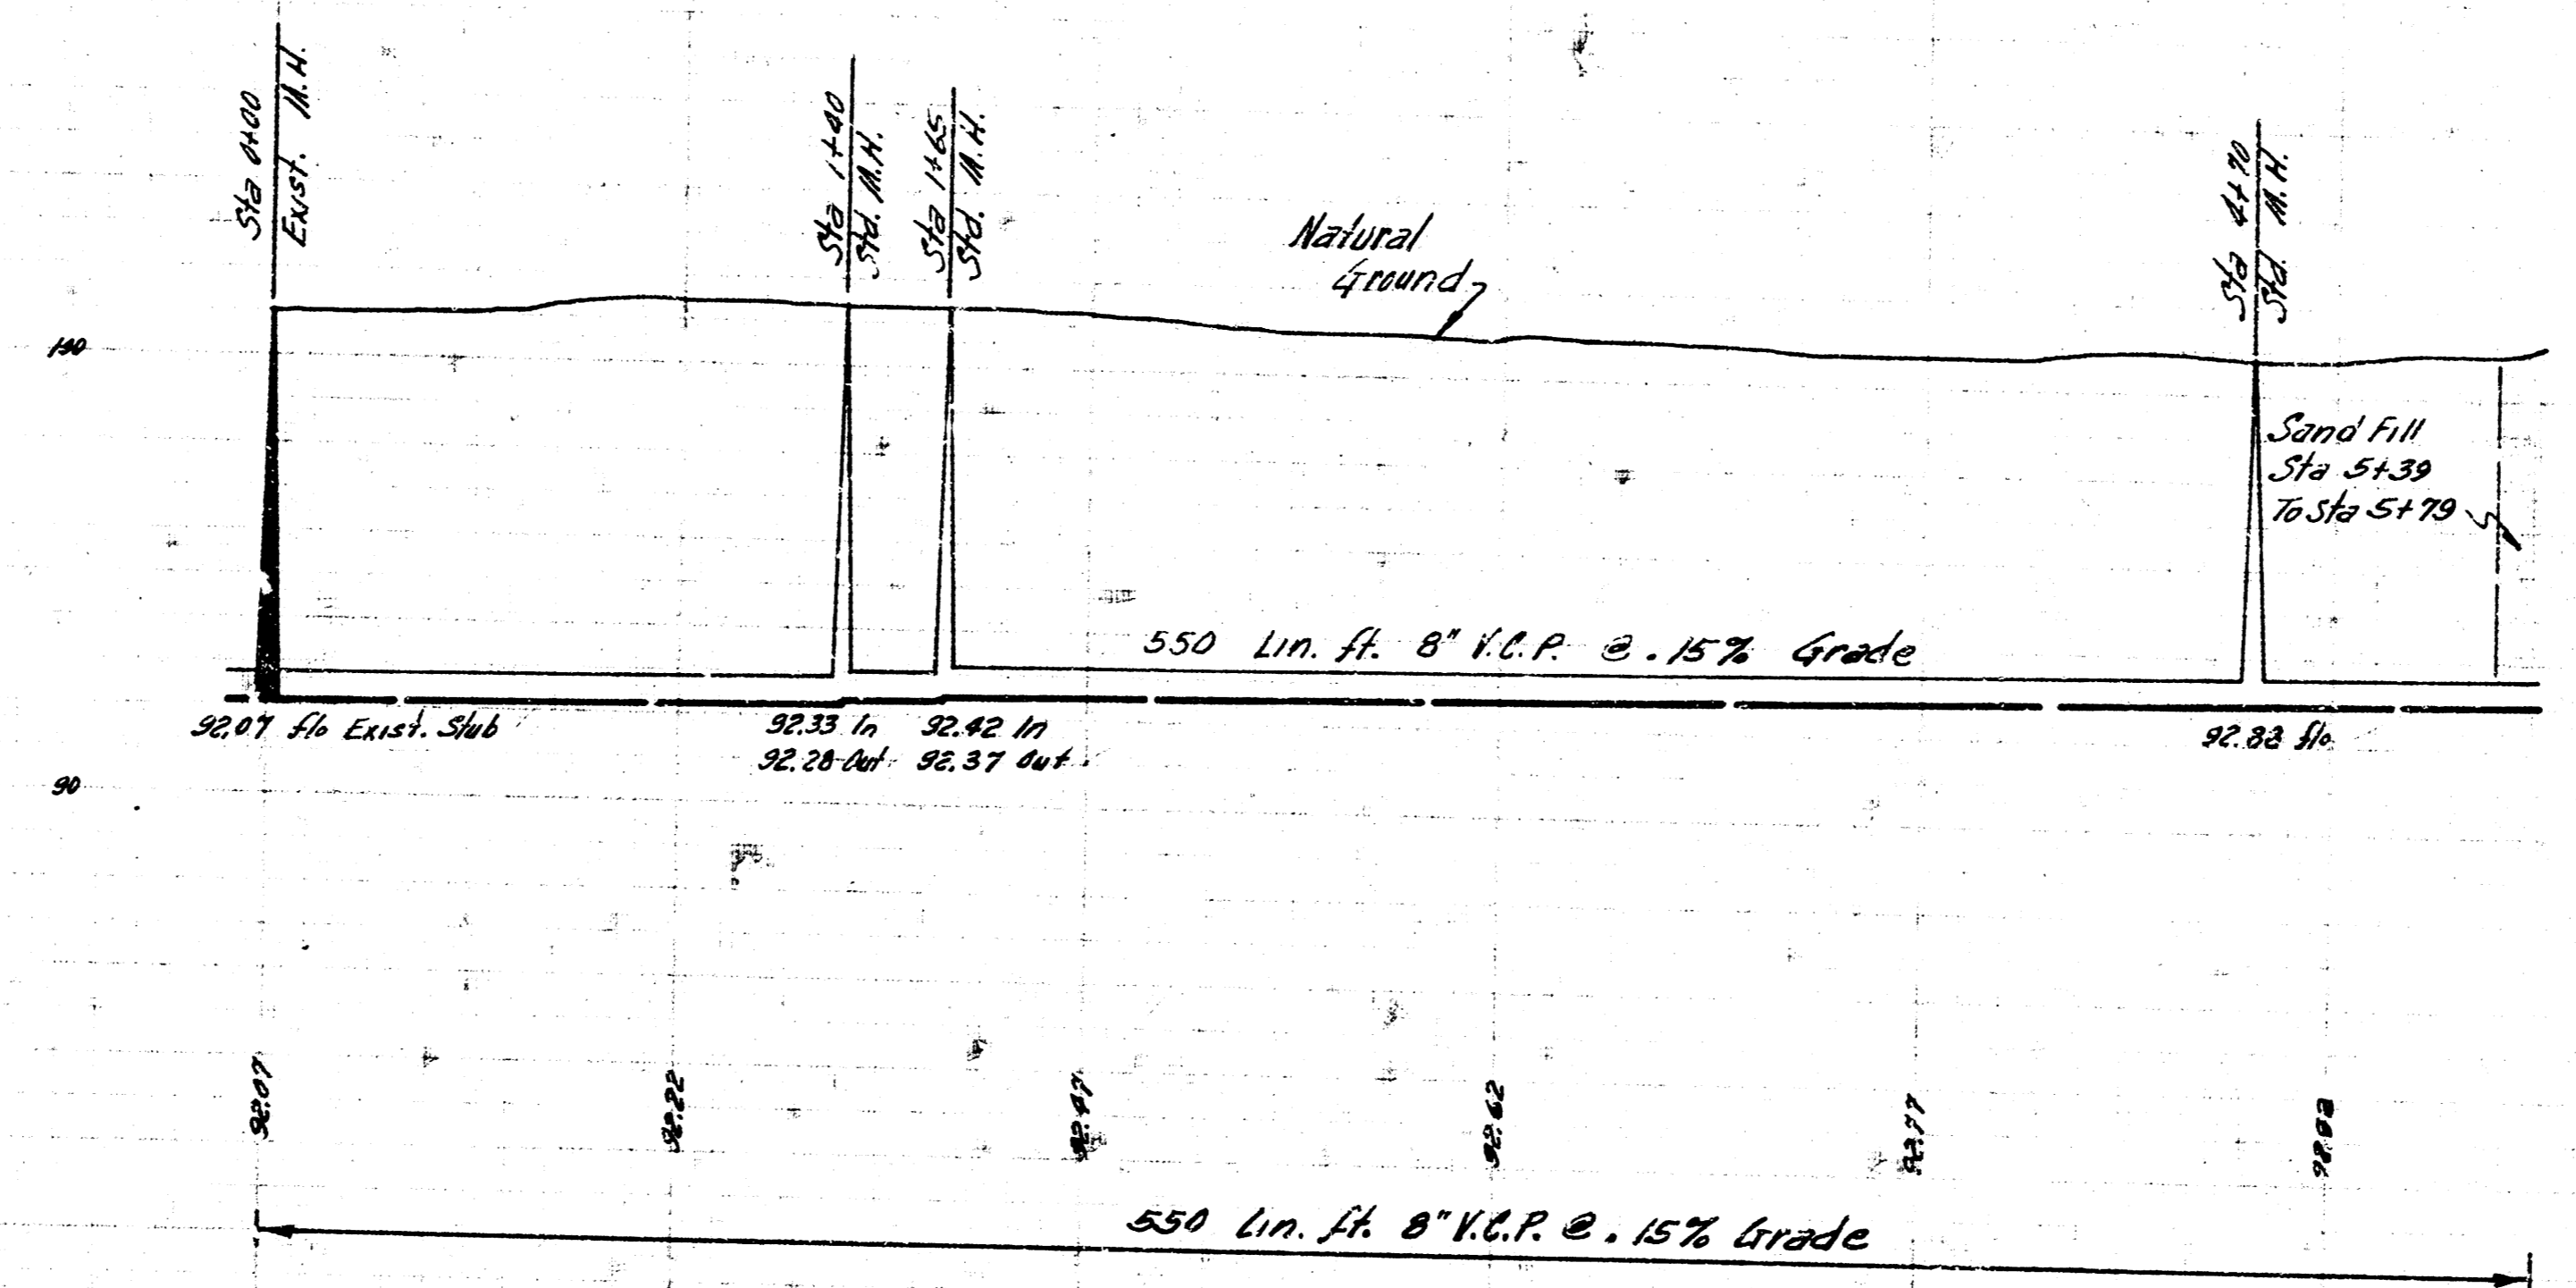

Lot 27 Sub. 2 San. Sewer 22  
 City of Wichita, Kansas  
 B.E. Smith City Engineer  
 Proj. No. 026-29 Date - Nov. 1952

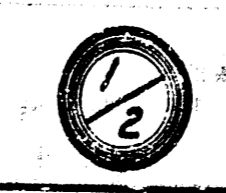

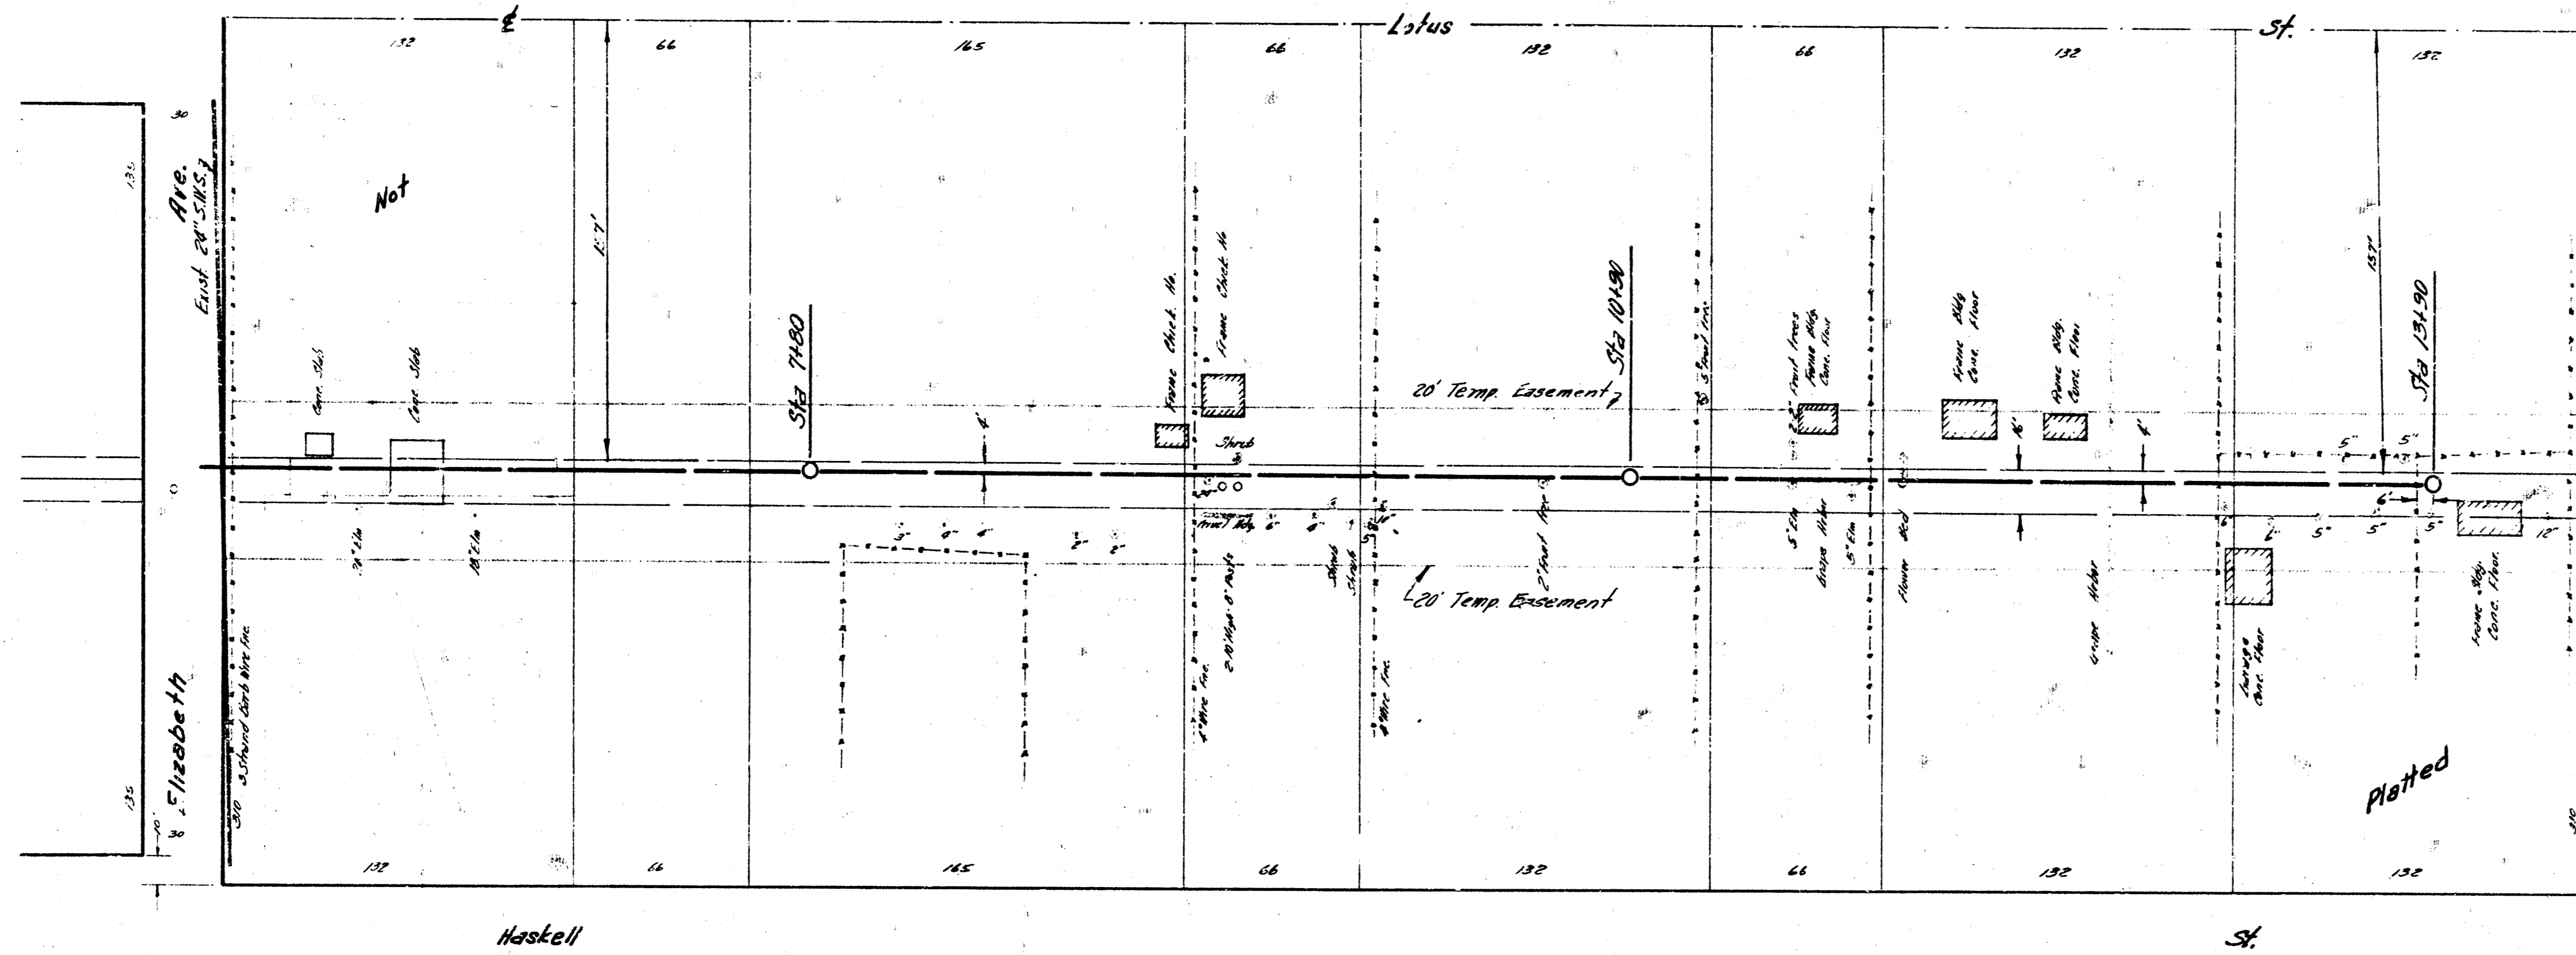

Plan Scale 1"=40'  
Profile Scale 1"=40' Hor, 1"=4' Vertical

