



Survey by J. J. Smith  
Checked by J. J. Smith  
Date

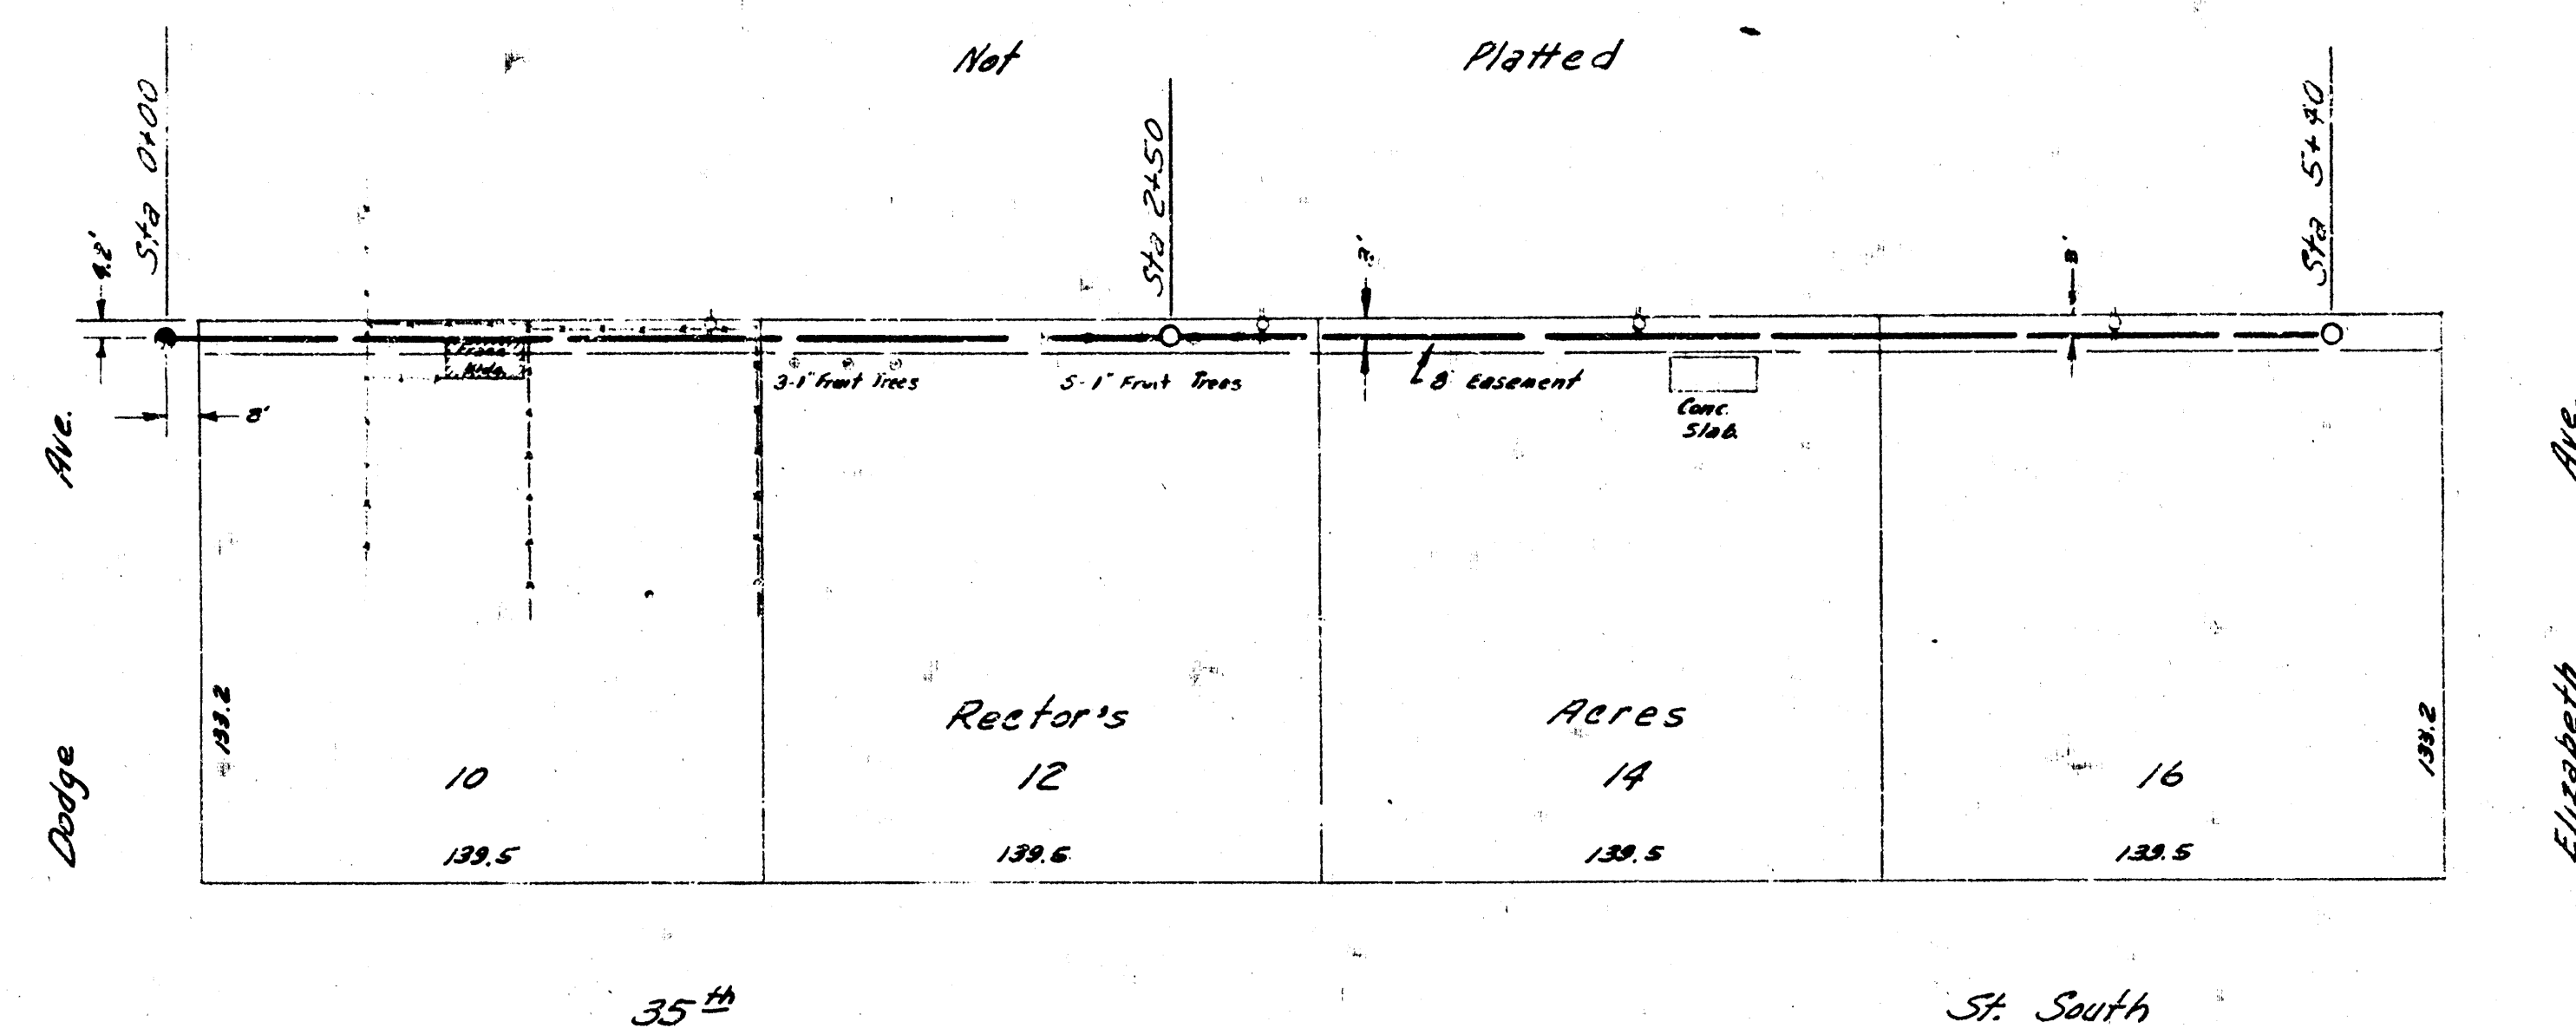

P.M. 34.34 N.E. Cor. Conc. Parch  
No. 1523 W. Calvert

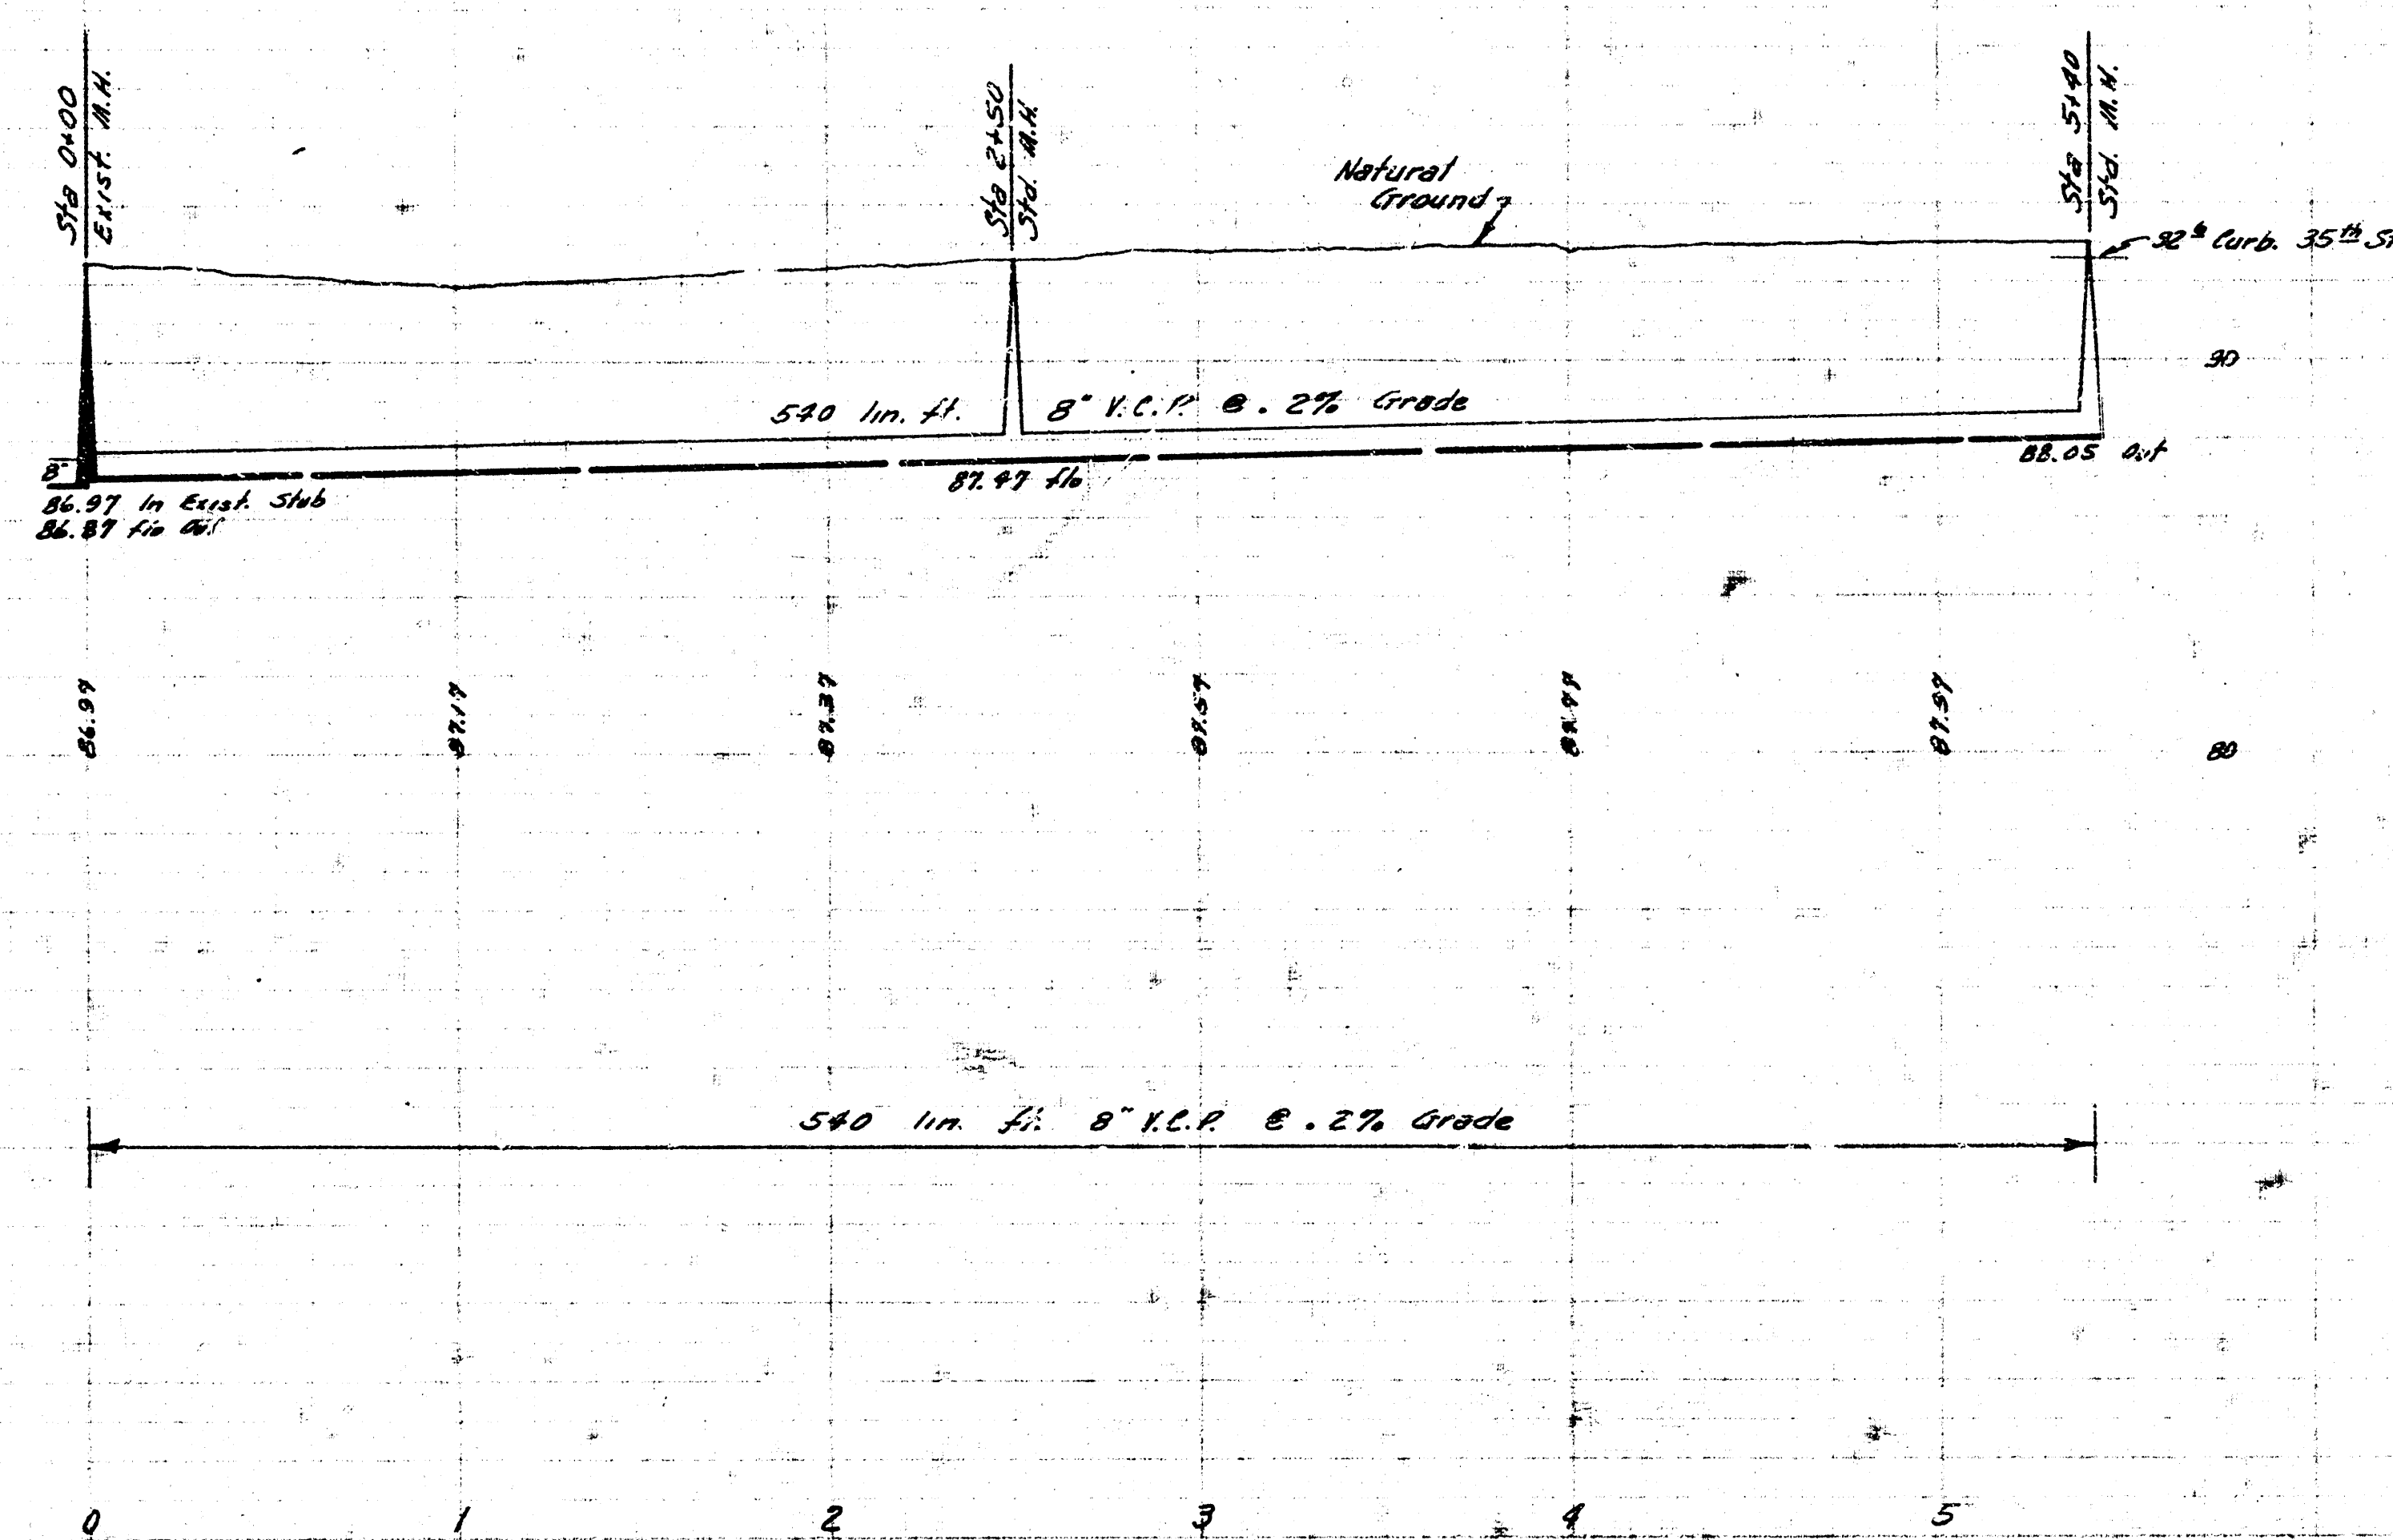

Lat. 28 Sub. 2 San. Sewer 22  
City of Wichita, Kansas  
B.E. Smith City Engineer  
Proj. No. C26-66 Date - Aug. 56