




B.M. 101.90 W. RIM. M.H. 0+00
 PLAN SCALE 1" = 80'
 PROFILE SCALE 1" = 80' HOR. 1" = 4' VERTICAL

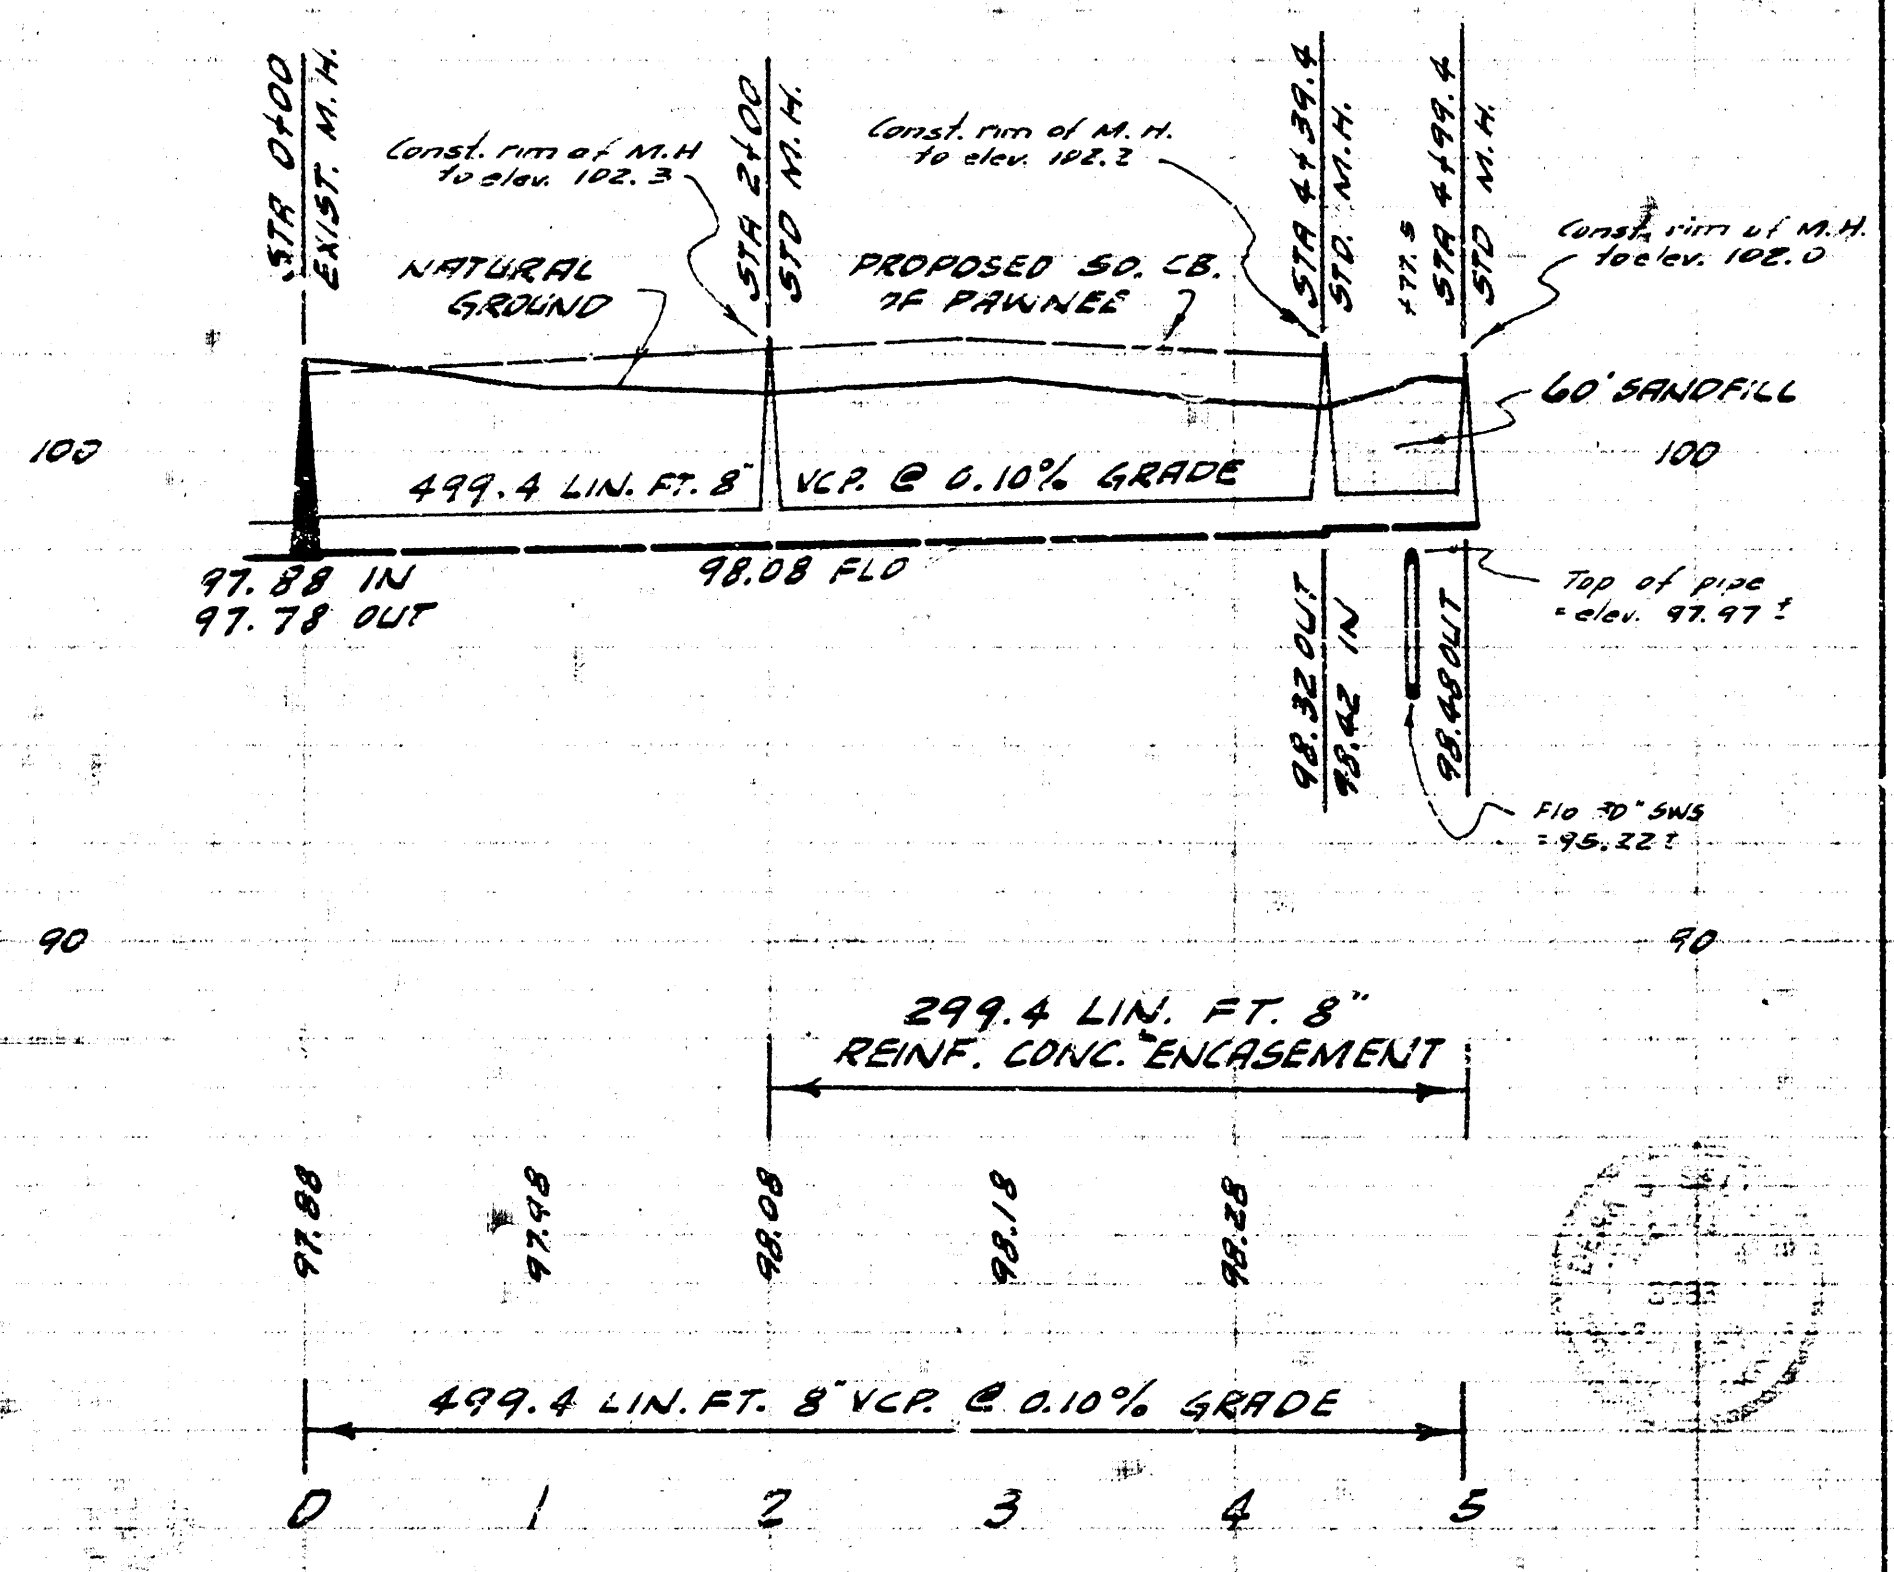

SUB. LAT. 1 LAT. 2 SUB. 16 55 22
 CITY OF WICHITA, KANSAS
 B.E. SMITH CITY ENGINEER
 PROJ. NO. C20-46 DATE- SEPT. 50

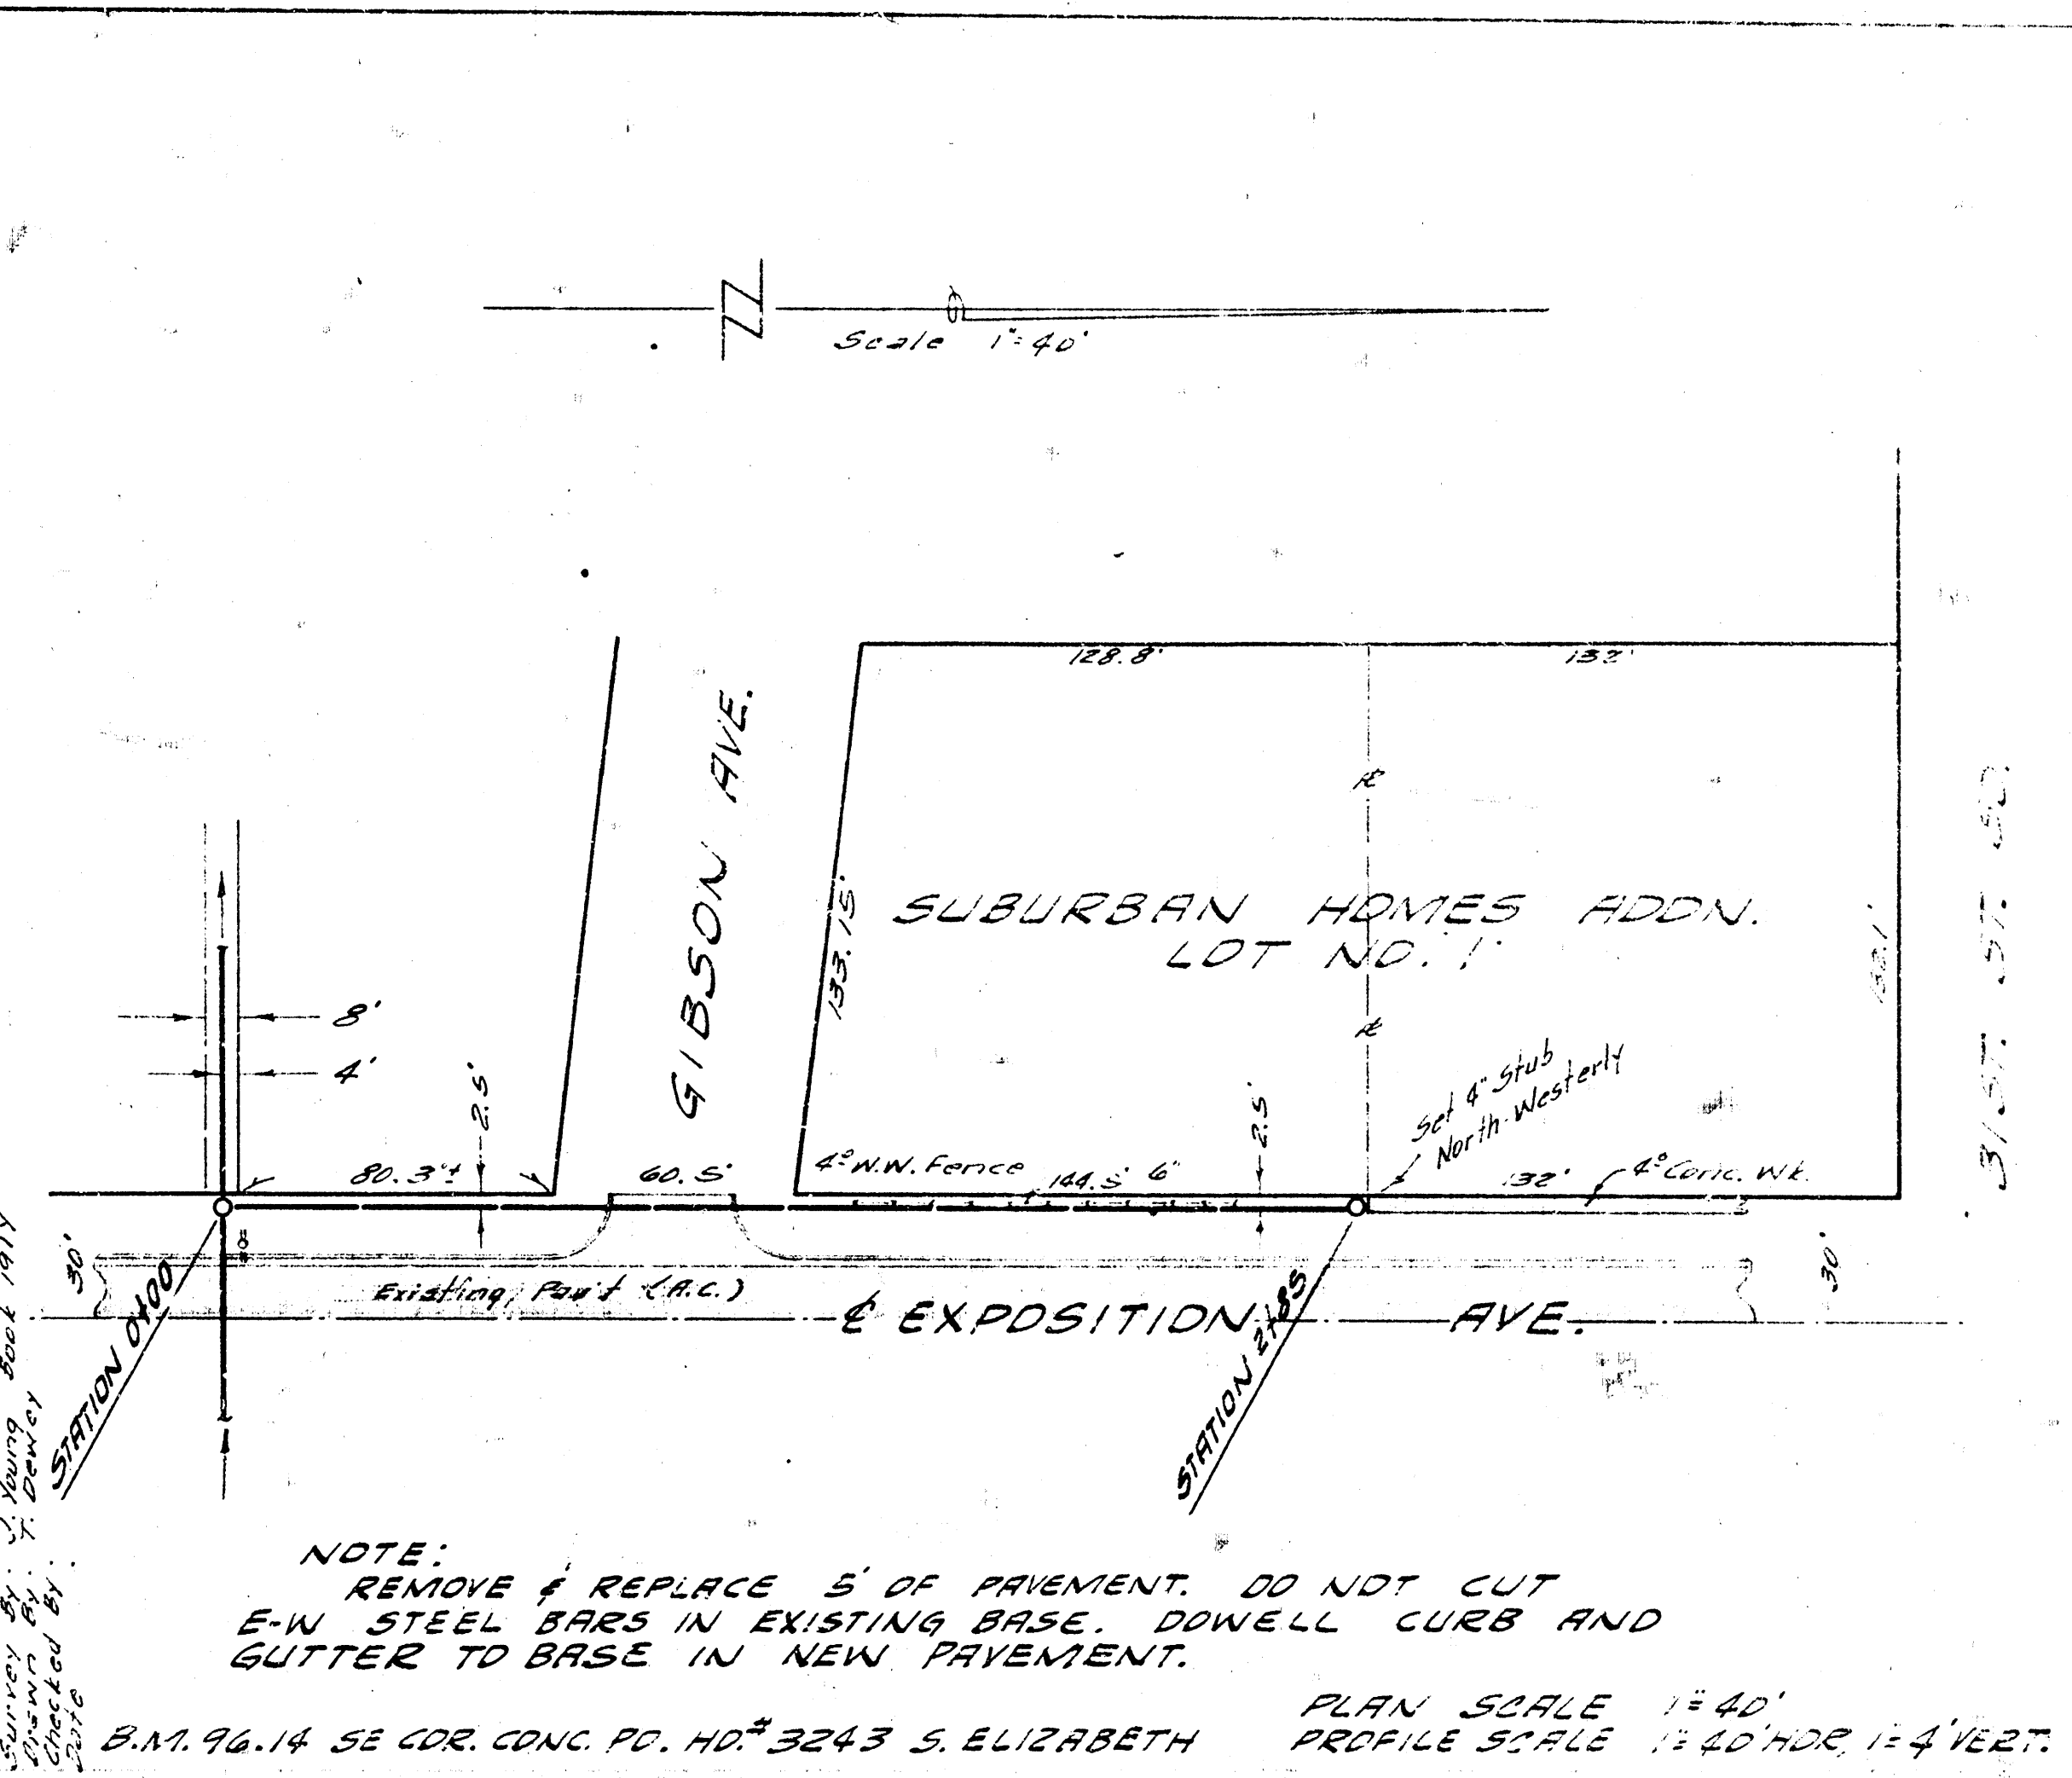

B.M. 96.14 52 CON. CONC. PD. NO. 3243 S. ELIZABETH
 PLAN SCALE 1" = 40'
 PROFILE SCALE 1" = 20' HOR. 1" = 4' VERT.

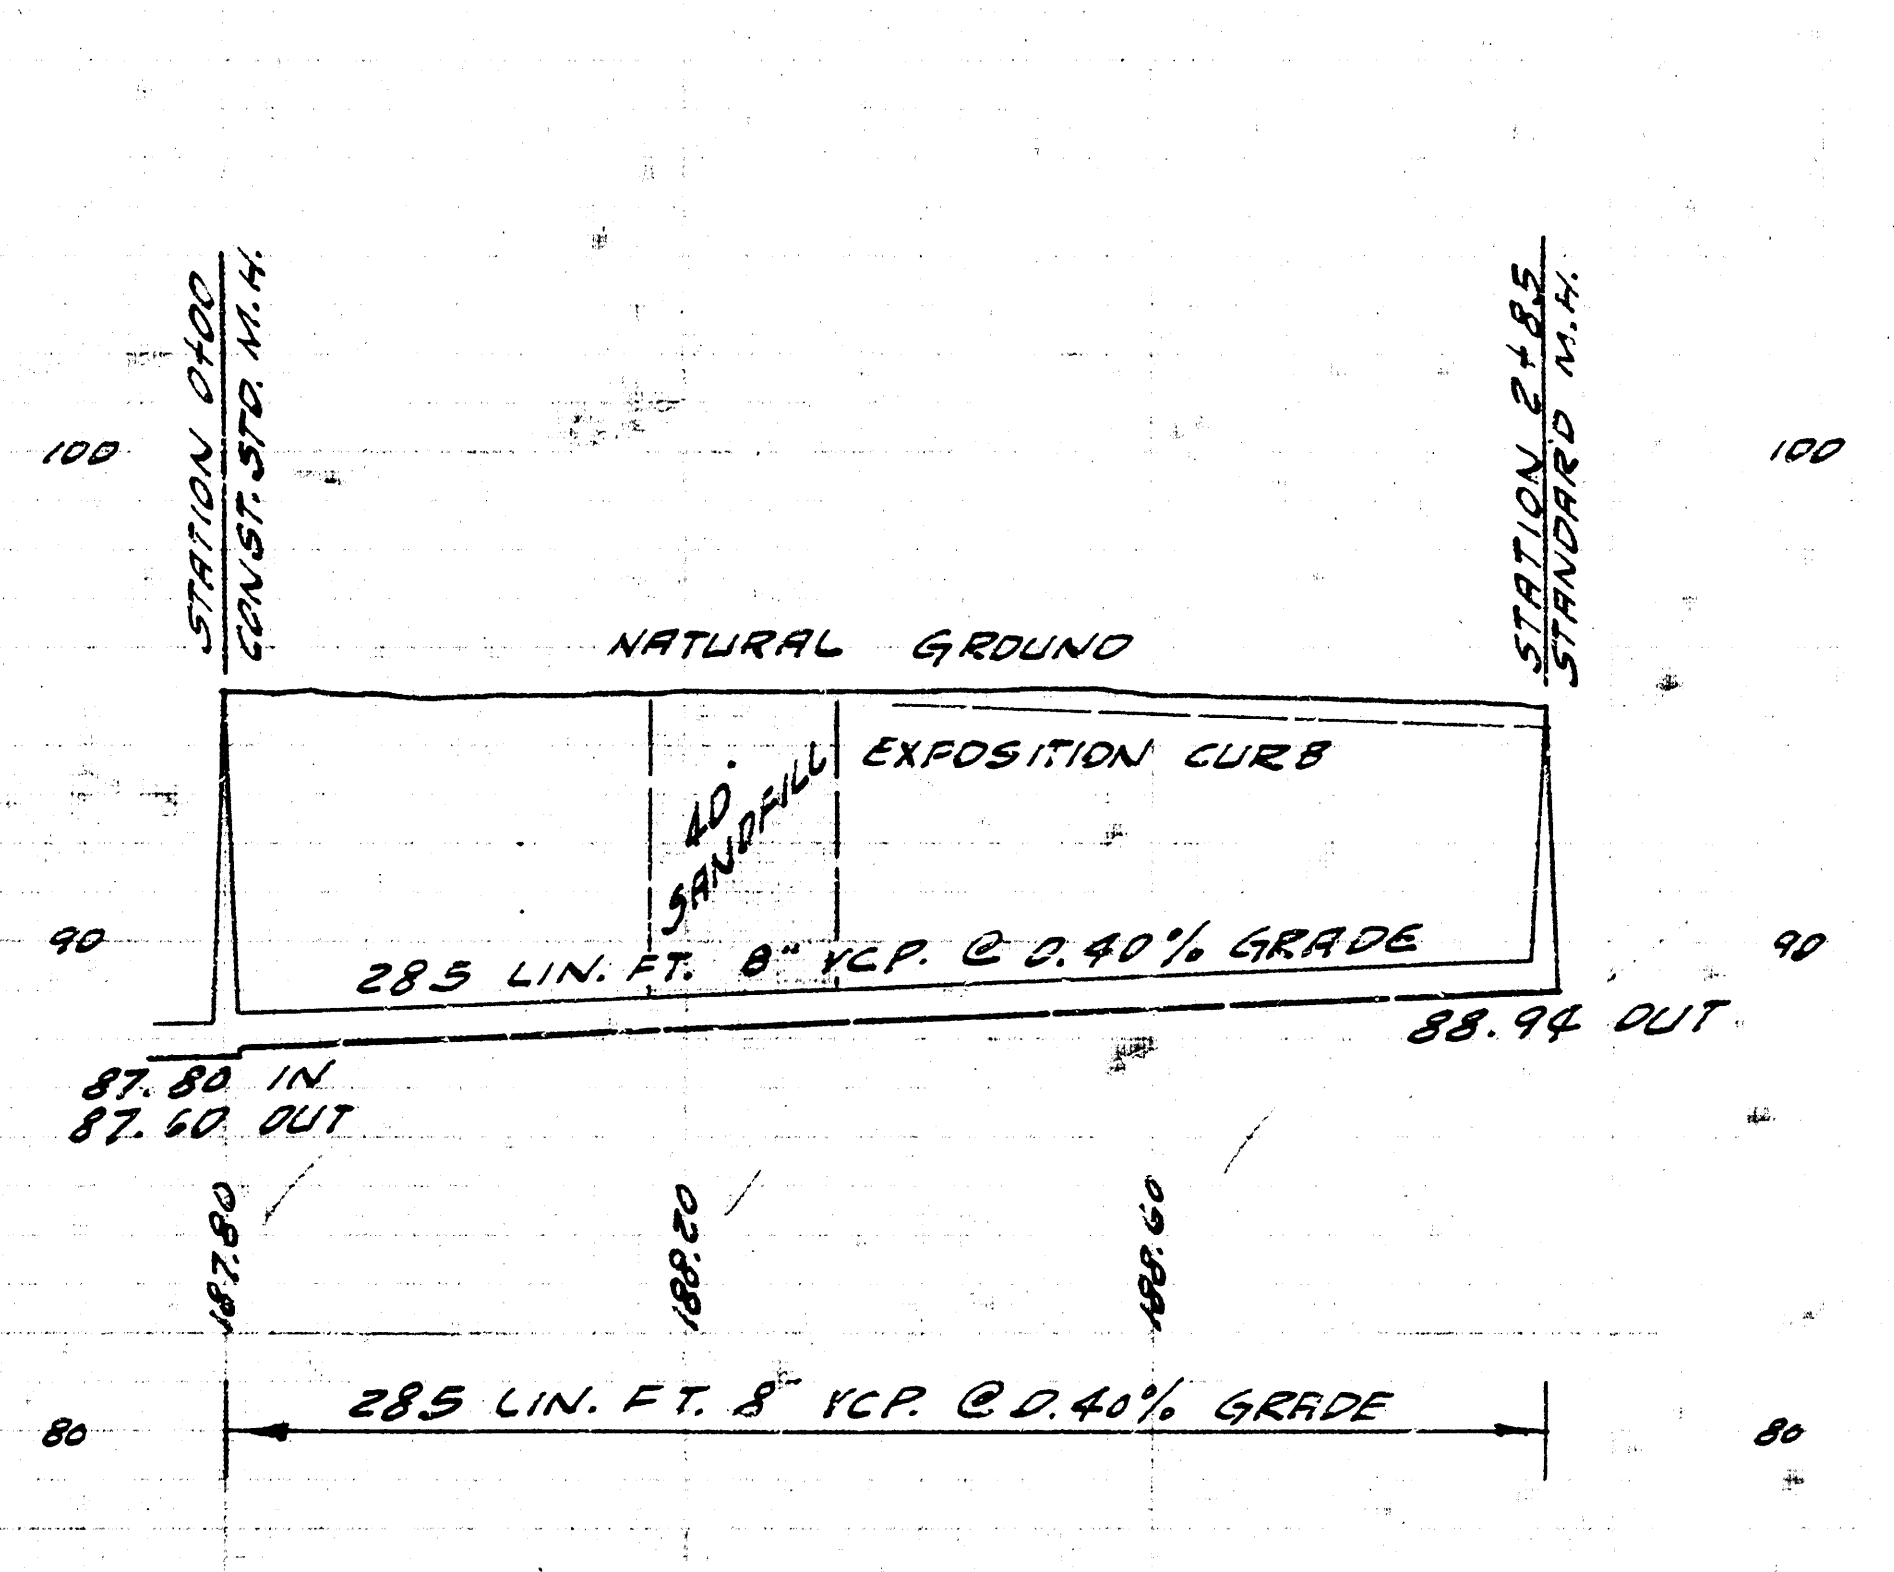

LATERAL 40 SUB. 2 SAN. SEWER 22
 CITY OF WICHITA, KANSAS
 B.E. SMITH CITY ENGINEER
 PROJ. NO. C20-55 DATE- Dec. 1960