


LATERAL 14, MAIN 15, SS #23
THE MOORINGS TENTH ADDITION

LINES 1 & 3
SHEET TITLE
468-84467
PROJECT NUMBER


DESIGN BY: DFL
DRAWN BY: DMU
CHECKED BY: GJA

ISSUED: May 2008
REVISED:

SHEET NO.
7 of 21



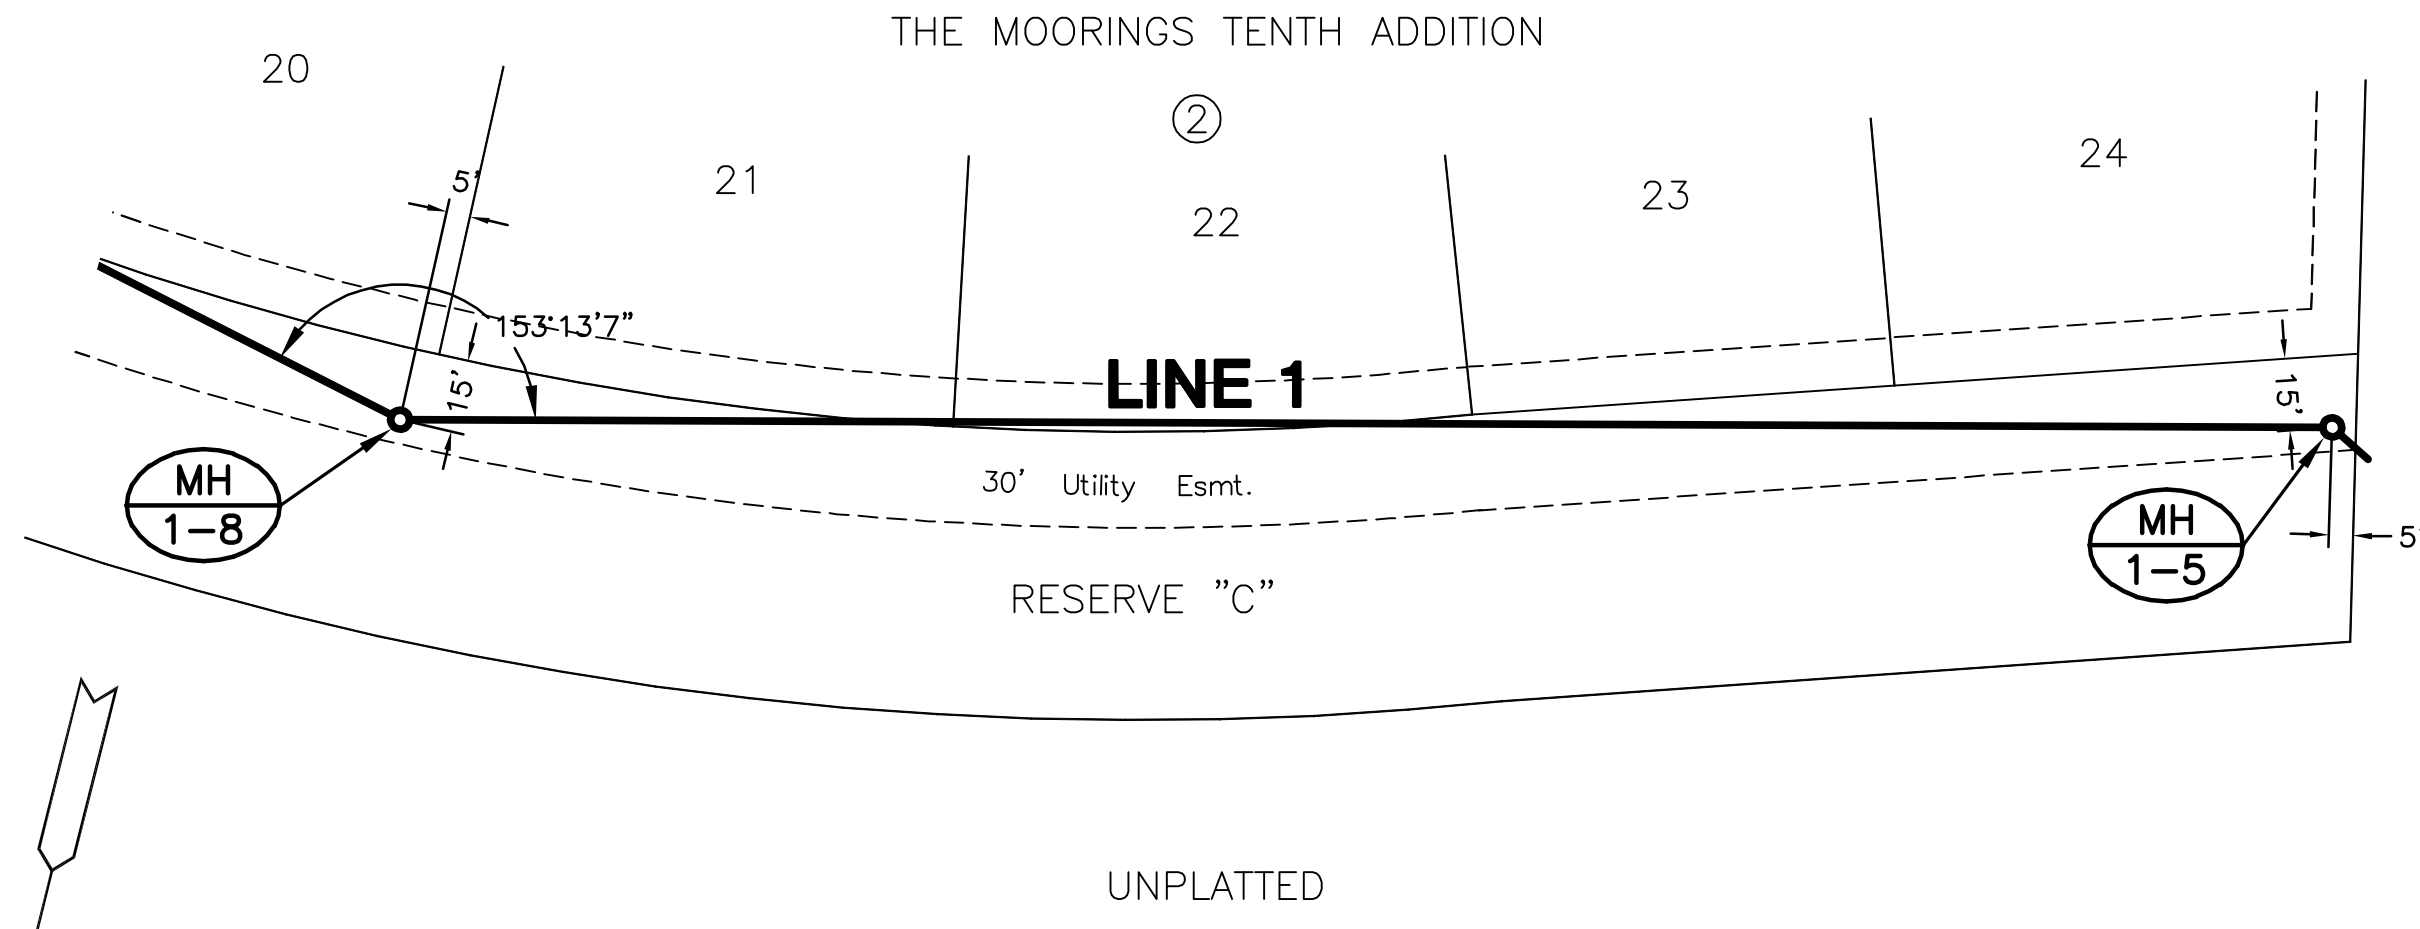


PLAN LINE 1

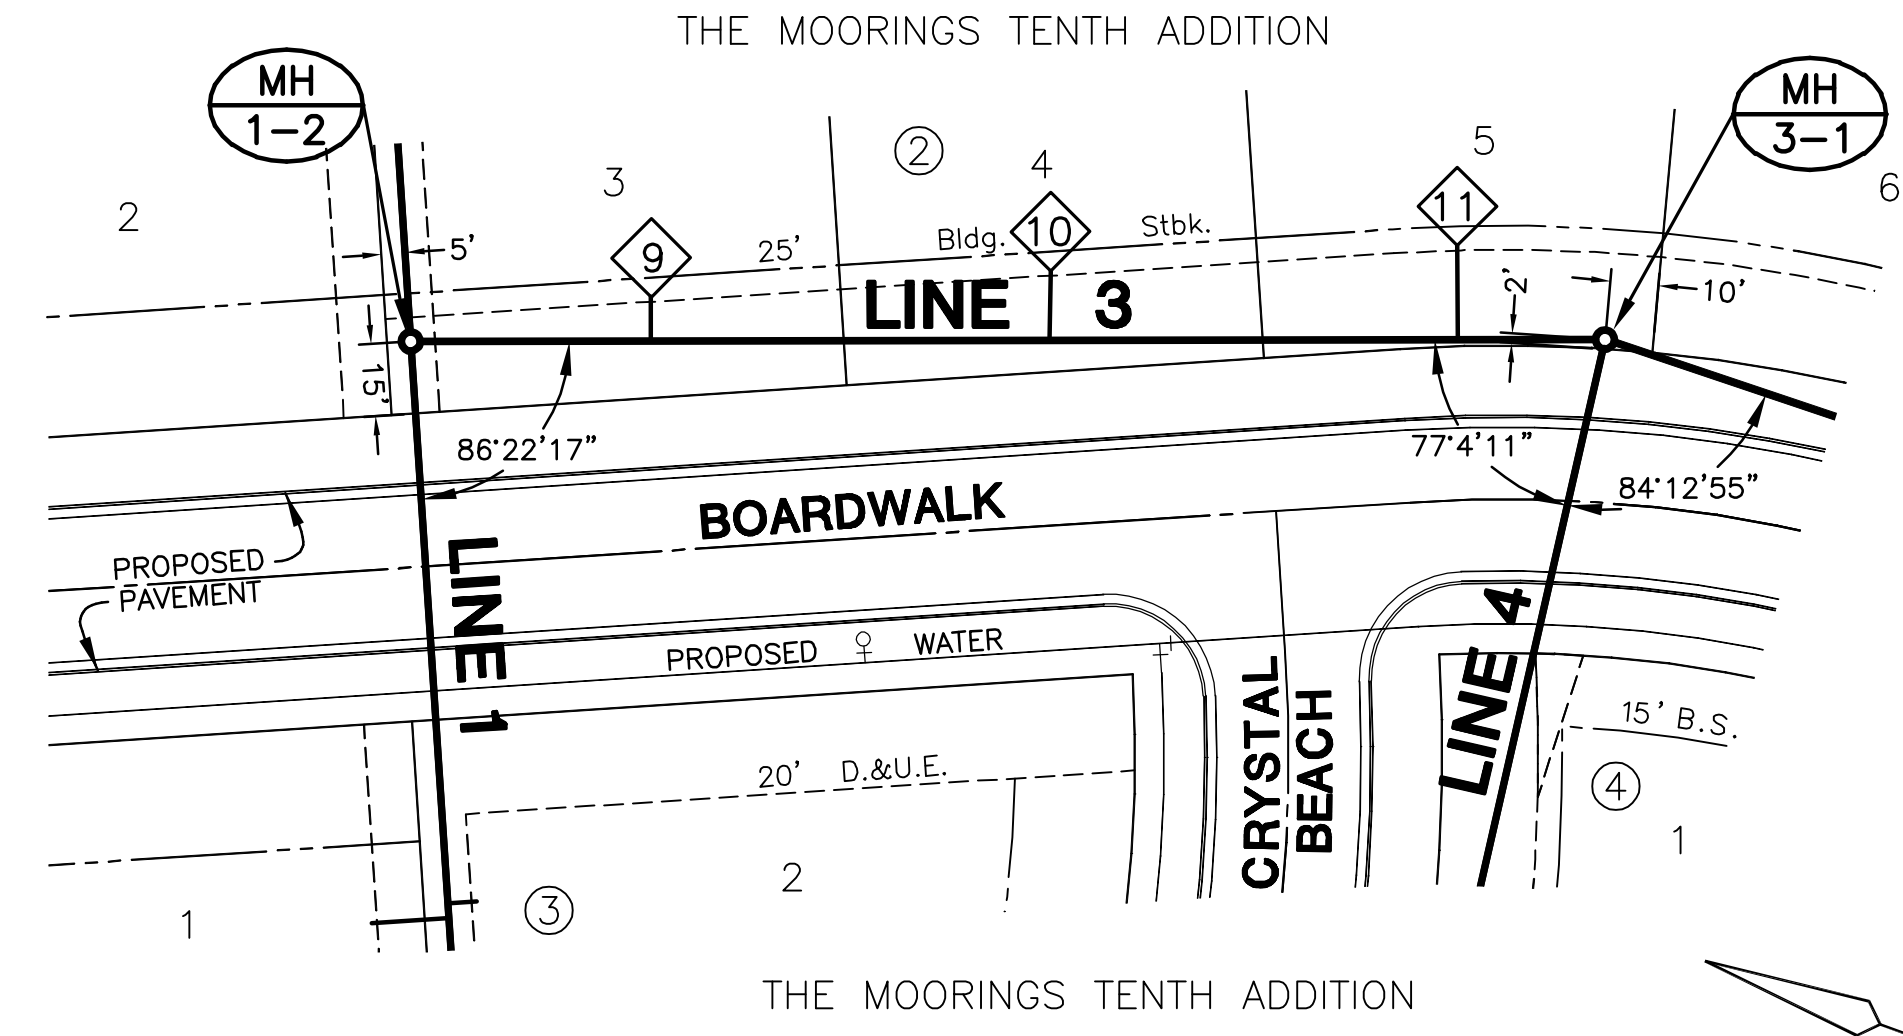

PLAN LINE 3

NOTE:
TRENCHES TO BE BACKFILLED WITH SAND AND FLUSHED WHEN SEWER LINE RUNS ALONG FRONT OF LOTS.

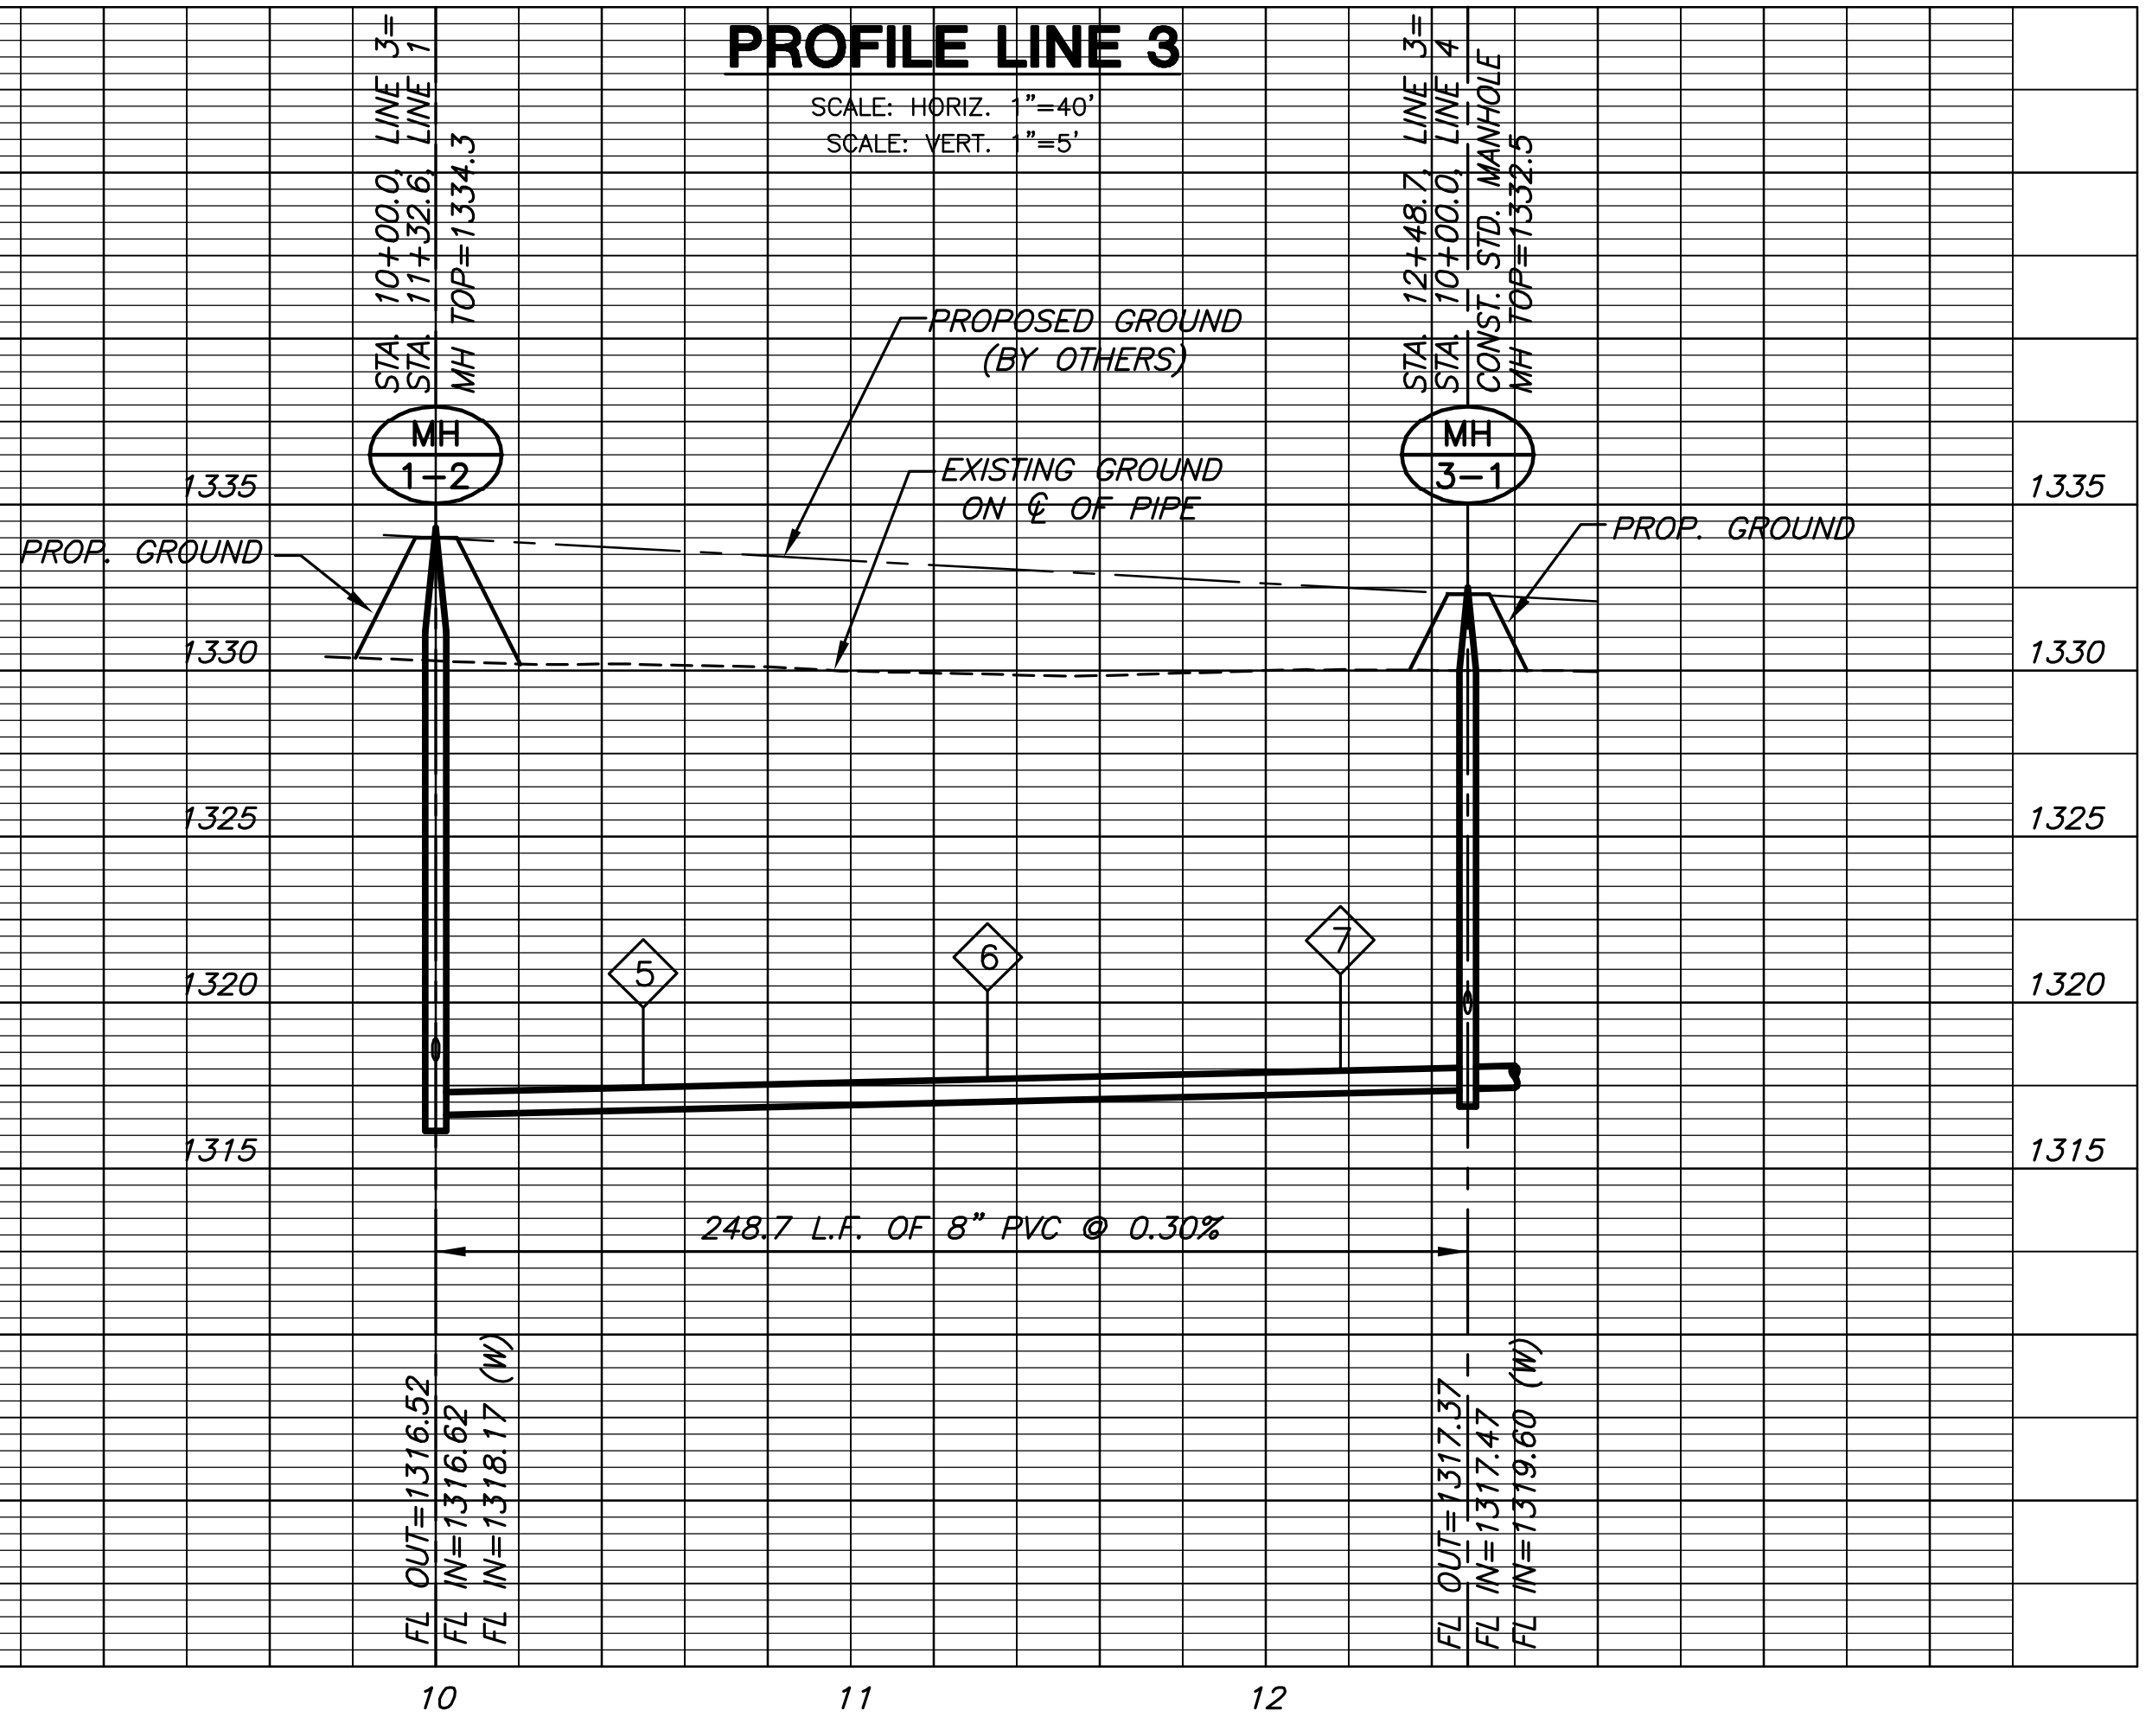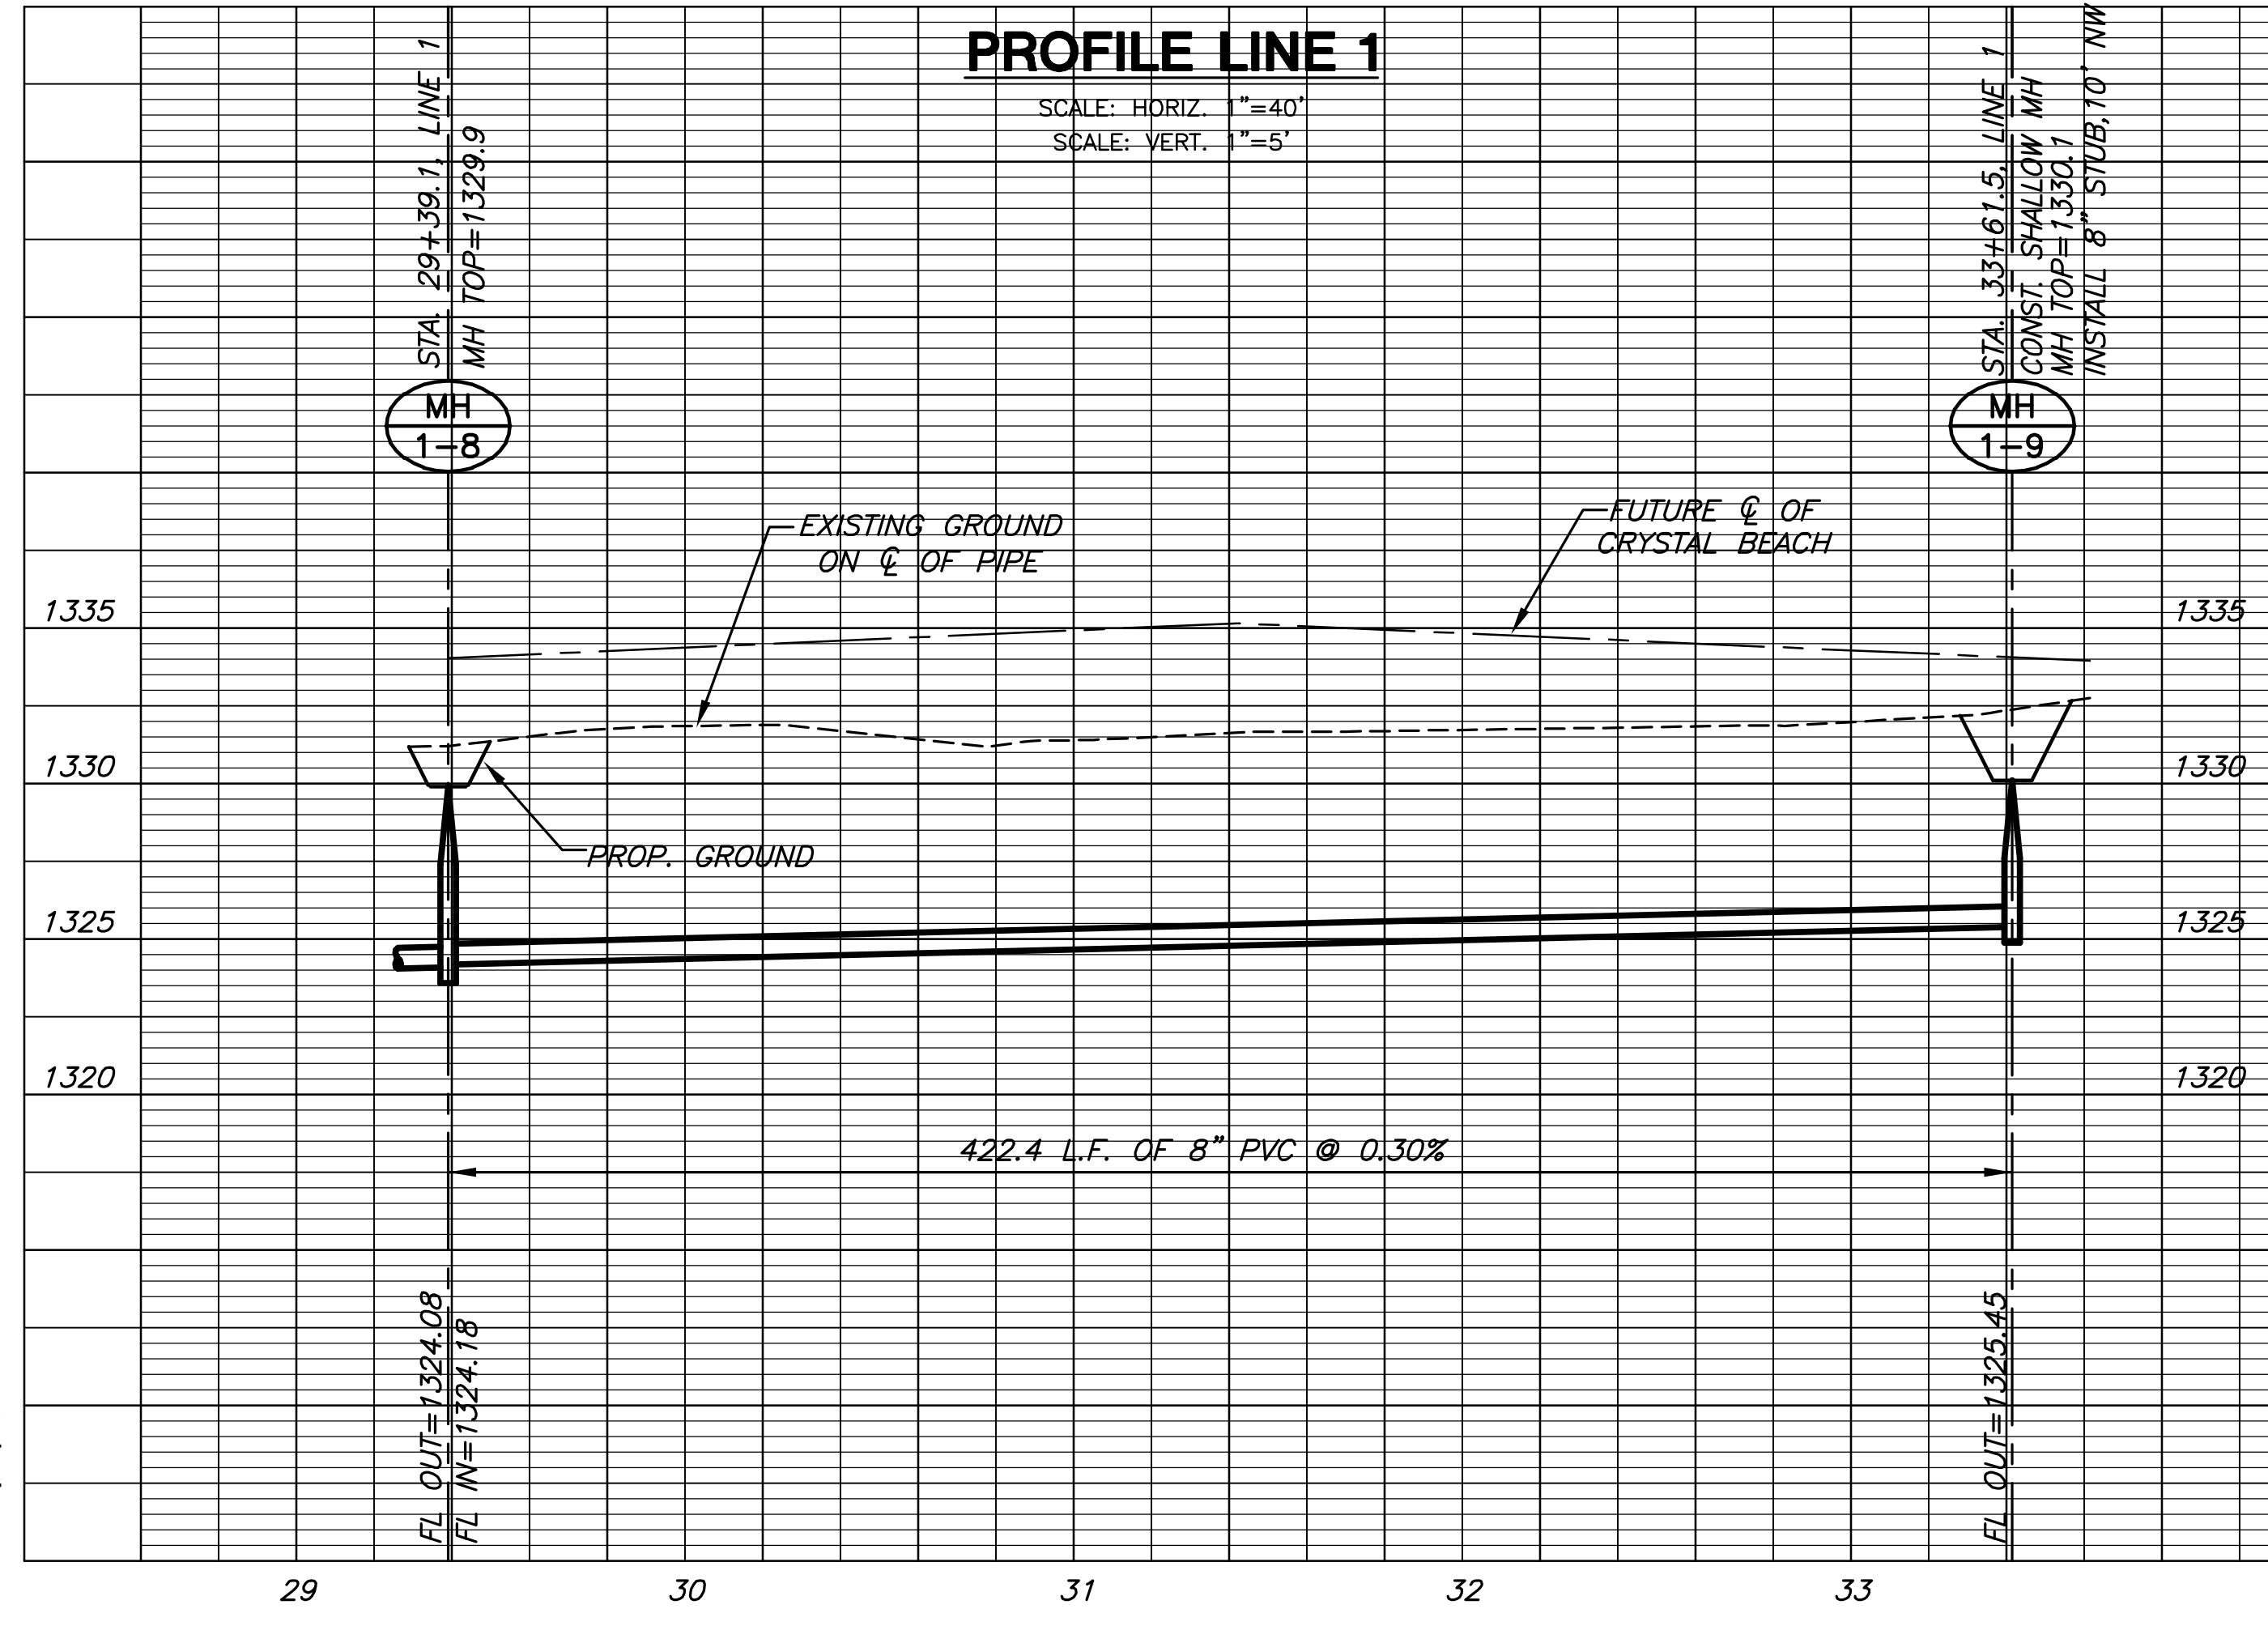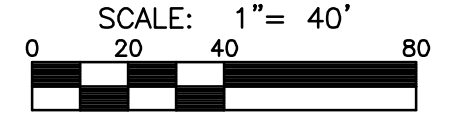

PLOTTED: Wednesday, May 28, 2008 @ 02:37PM

J:\CIVIL\06608\WMA\SAN\06608_B3.DWG