



EXC = 0.0  
LF = 49.8  
CF = 35.7

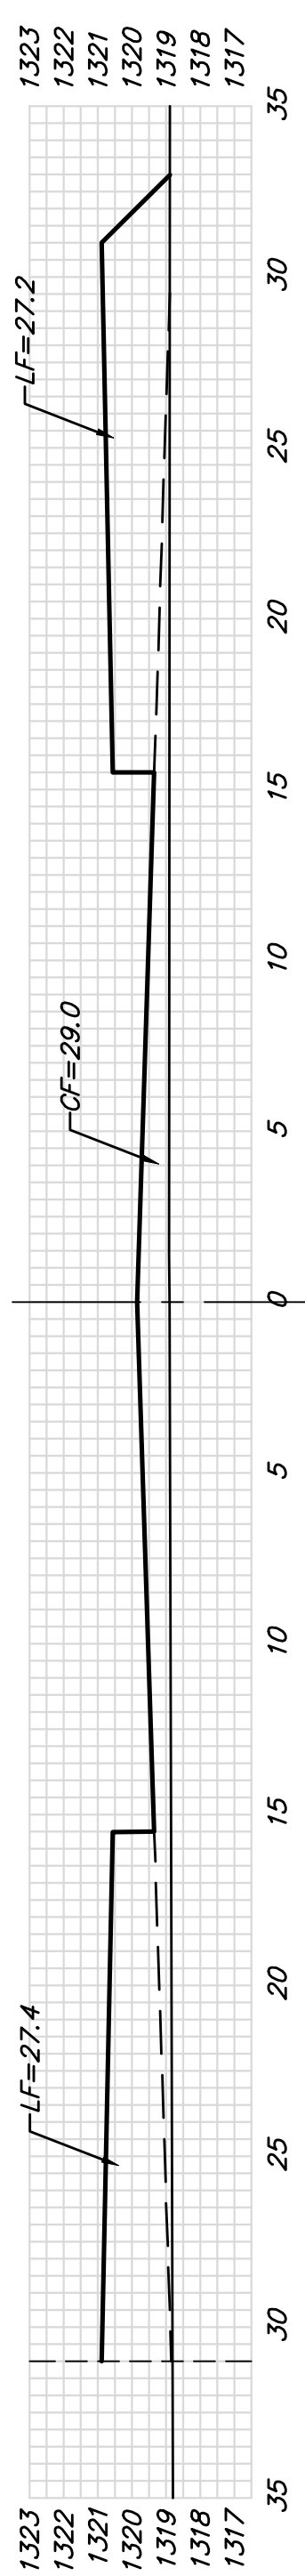


4+15.60  
34TH STREET

EXC = 0.0  
LF = 24.7  
CF = 37.5

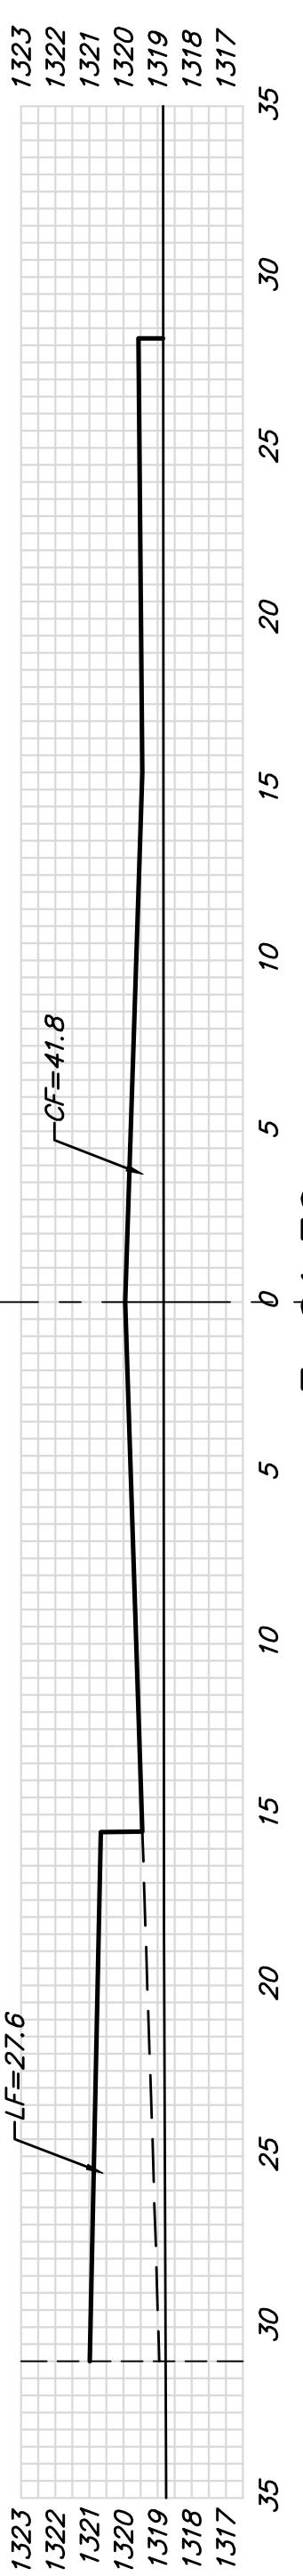


3+91.39

EXC = 0.0  
LF = 37.4  
CF = 40.1

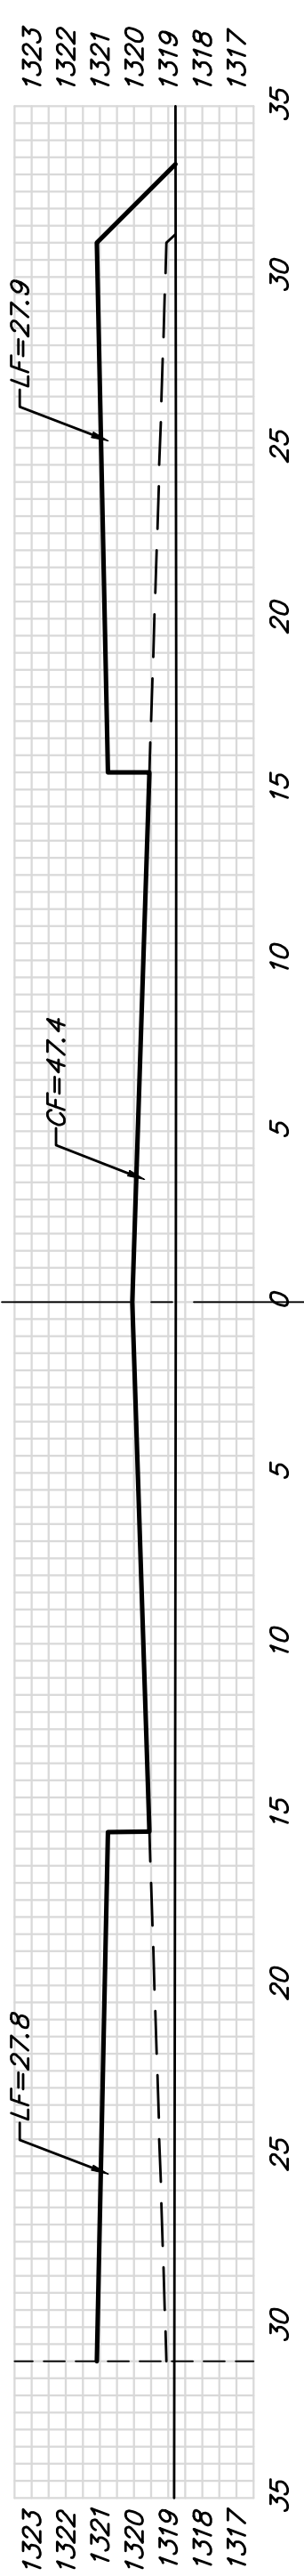


3+67.13

EXC = 0.0  
LF = 55.3  
CF = 30.0

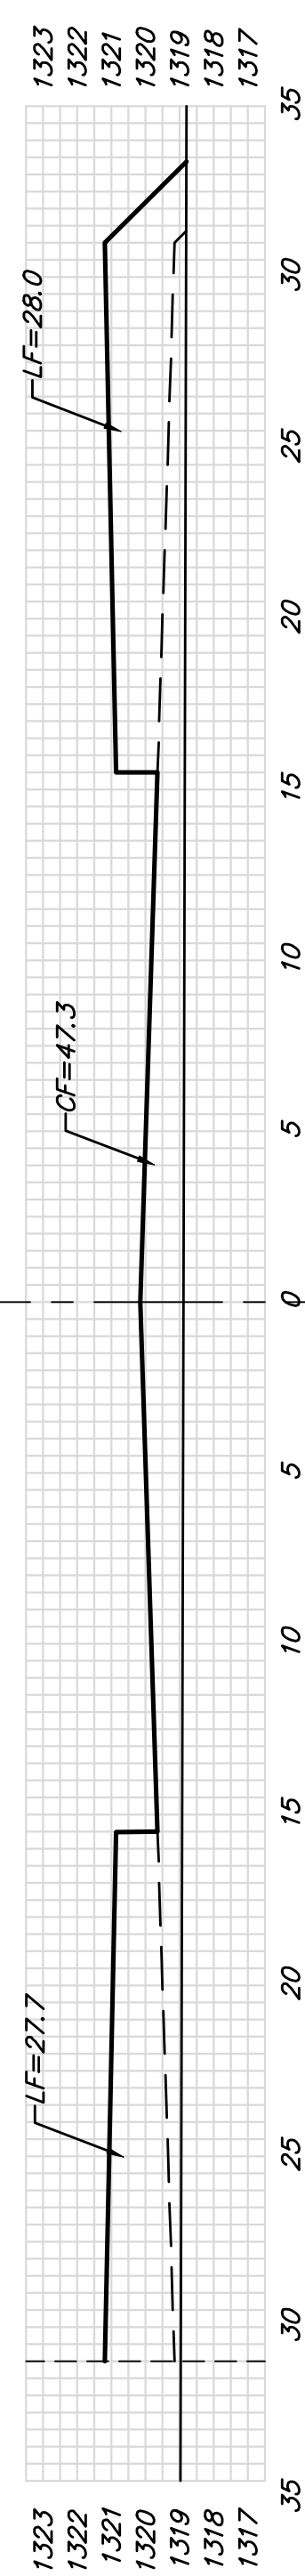


3+50

EXC = 0.0  
LF = 103.2  
CF = 87.6

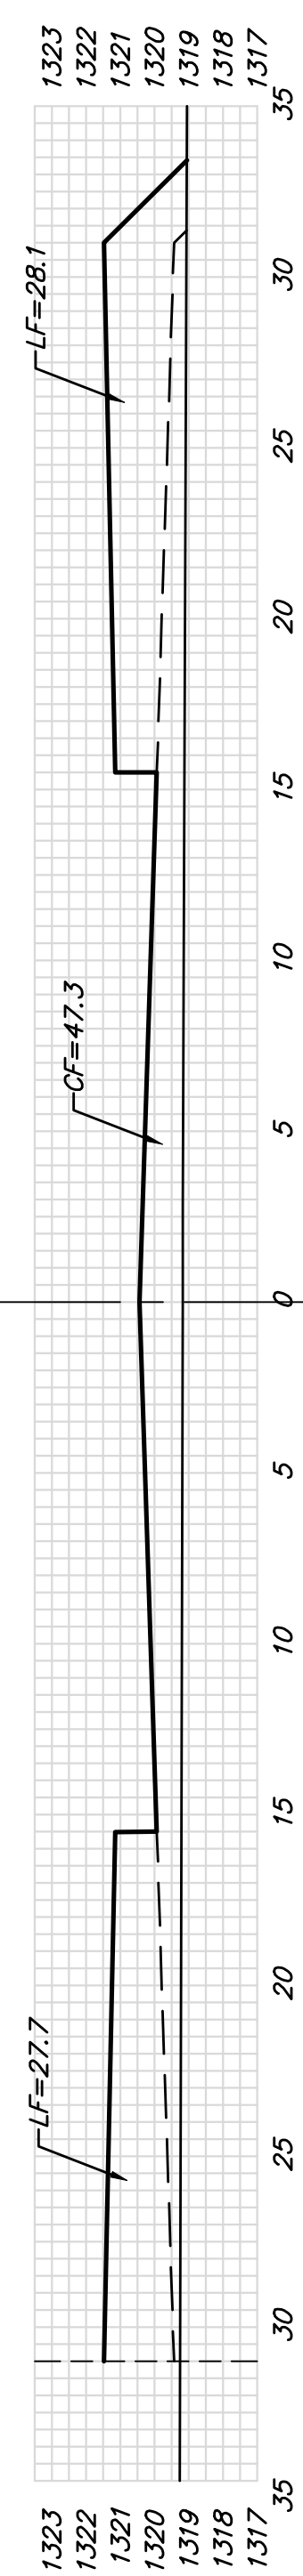


3+00

EXC = 0.0  
LF = 103.5  
CF = 91.0

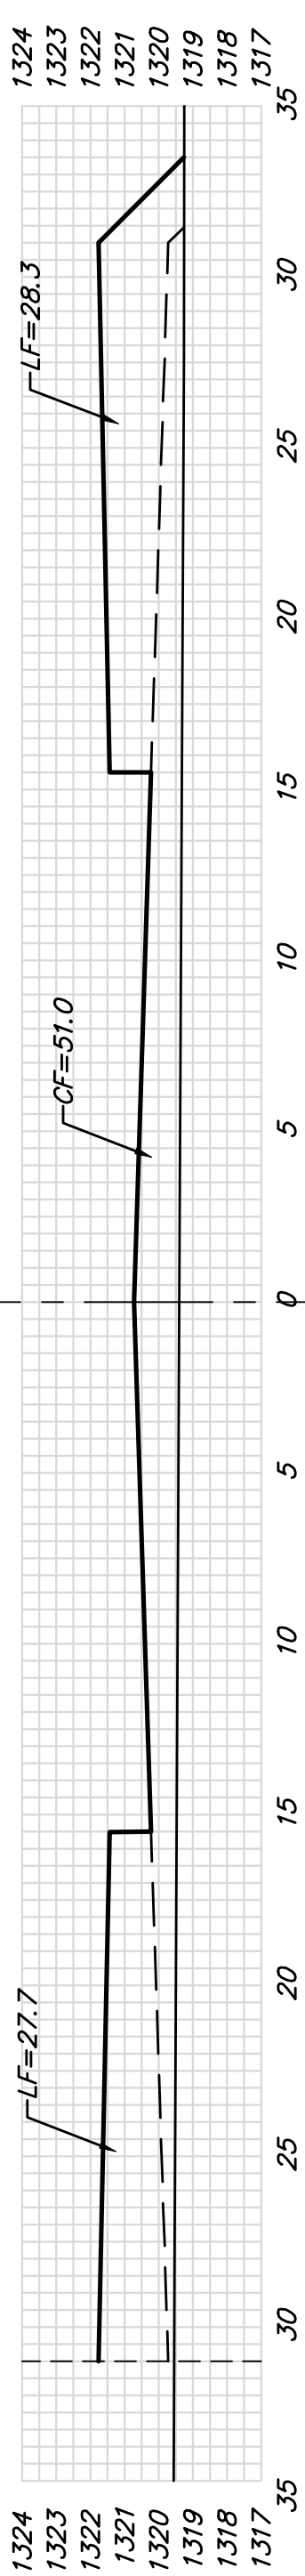


2+50

EXC = 0.0  
LF = 104.3  
CF = 99.6

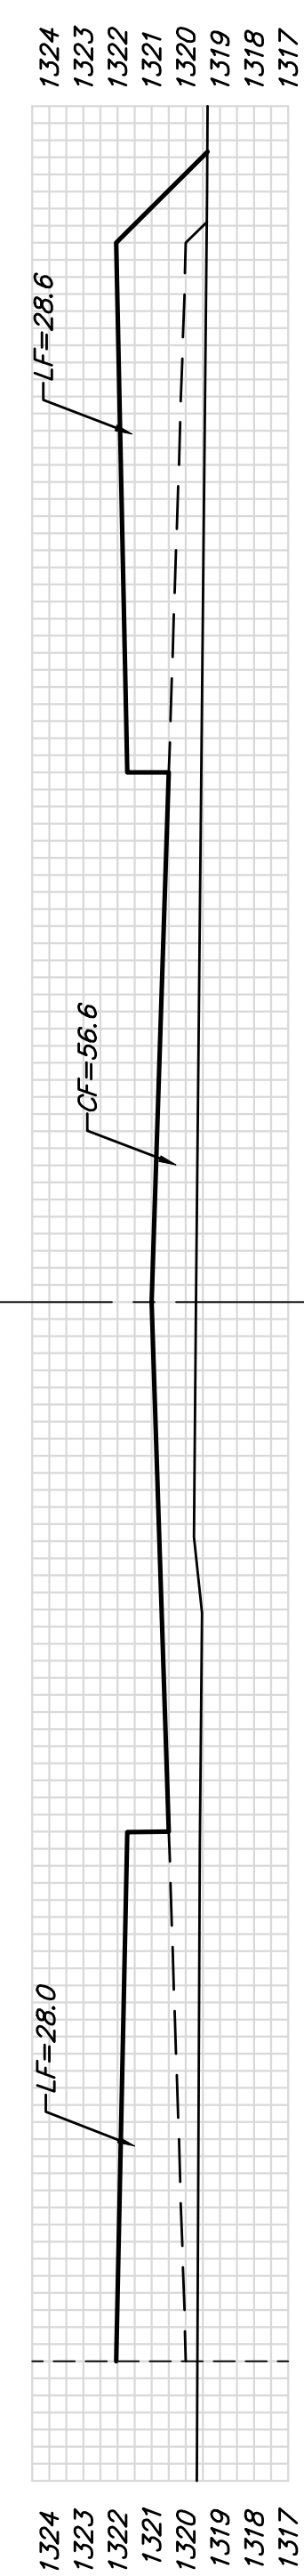


2+00

EXC = 4.4  
LF = 90.0  
CF = 81.9

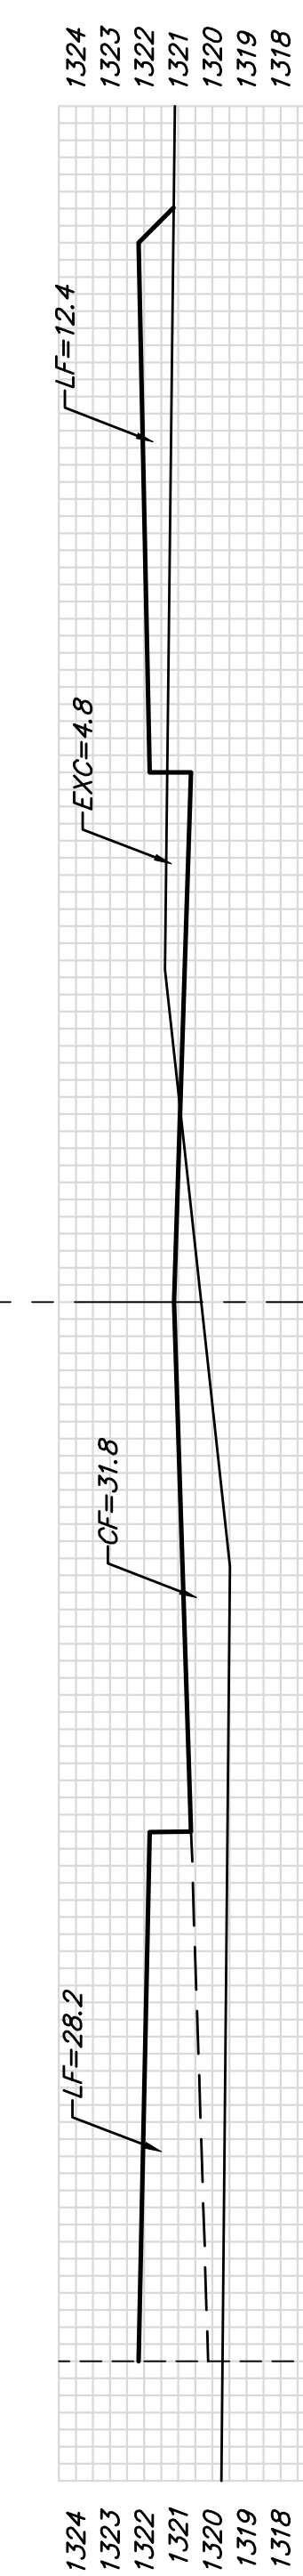


1+50

EXC = 16.9  
LF = 72.4  
CF = 34.1

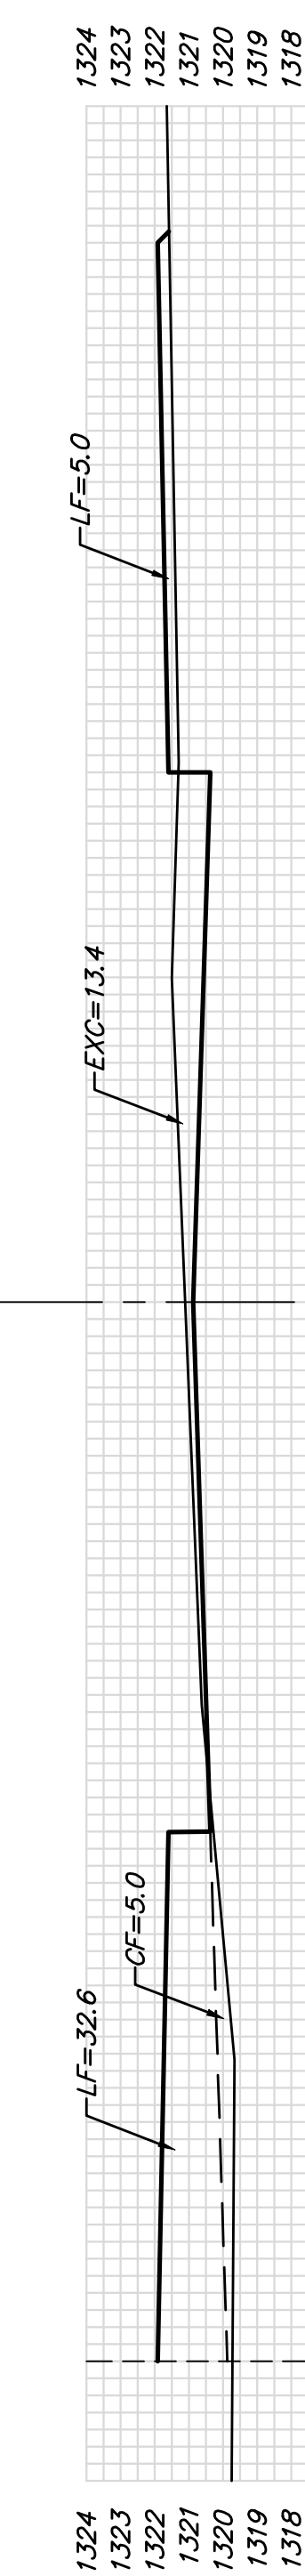

1+00

EXC = 12.9  
LF = 11.1  
CF = 1.5

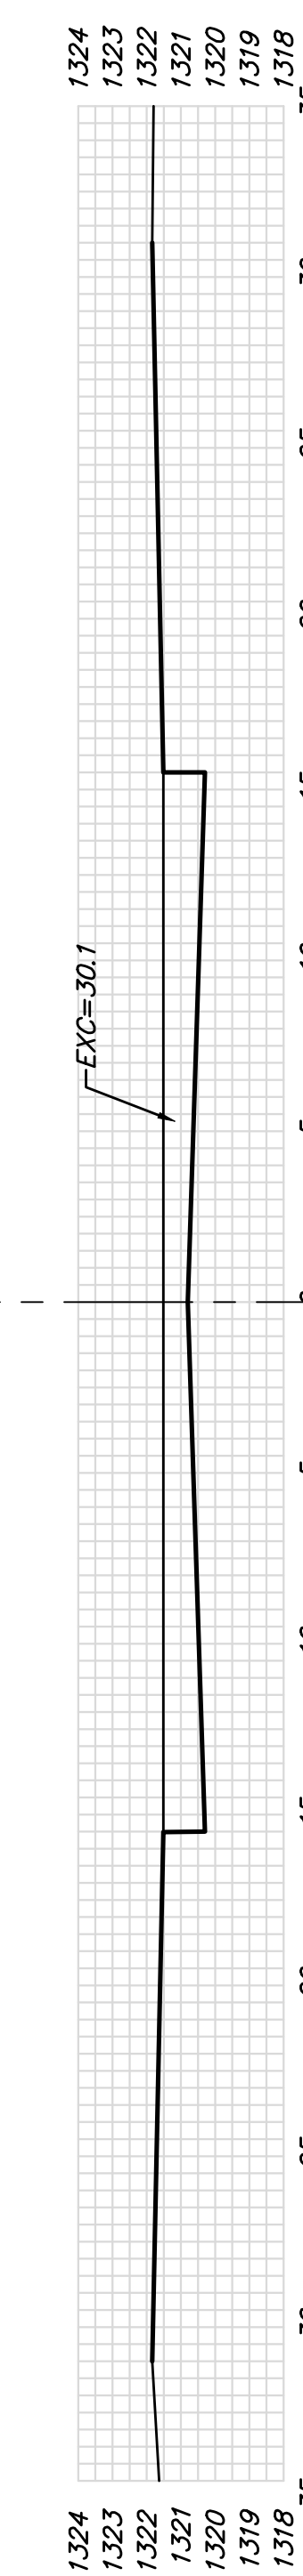

0+84  
MANLO

SHEET TOTAL:  
EXCAVATION = 34.2 C.Y.  
LOOSE FILL = 631.9 C.Y.  
COMPACTED FILL = 539.0 C.Y.

