

$EXC = 35.9$
 $LF = 3.2$
 $CF = 0.0$
 26.95'

$EXC = 27.8$
 $LF = 37.5$
 $CF = 1.1$
 50'

$EXC = 1.1$
 $LF = 28.2$
 $CF = 2.7$
 19.71'

$EXC = 52.3$
 $LF = 0.0$
 $CF = 0.0$
 41.53'













$EXC = 75.6$
 $LF = 0.0$
 $CF = 0.0$
 50'

$EXC = 69.4$
 $LF = 3.9$
 $CF = 0.0$
 50'

$EXC = 47.7$
 $LF = 17.8$
 $CF = 0.0$
 50'

$EXC = 22.0$
 $LF = 45.1$
 $CF = 0.8$
 50'

$EXC = 3.1$
 $LF = 78.1$
 $CF = 14.1$
 50'

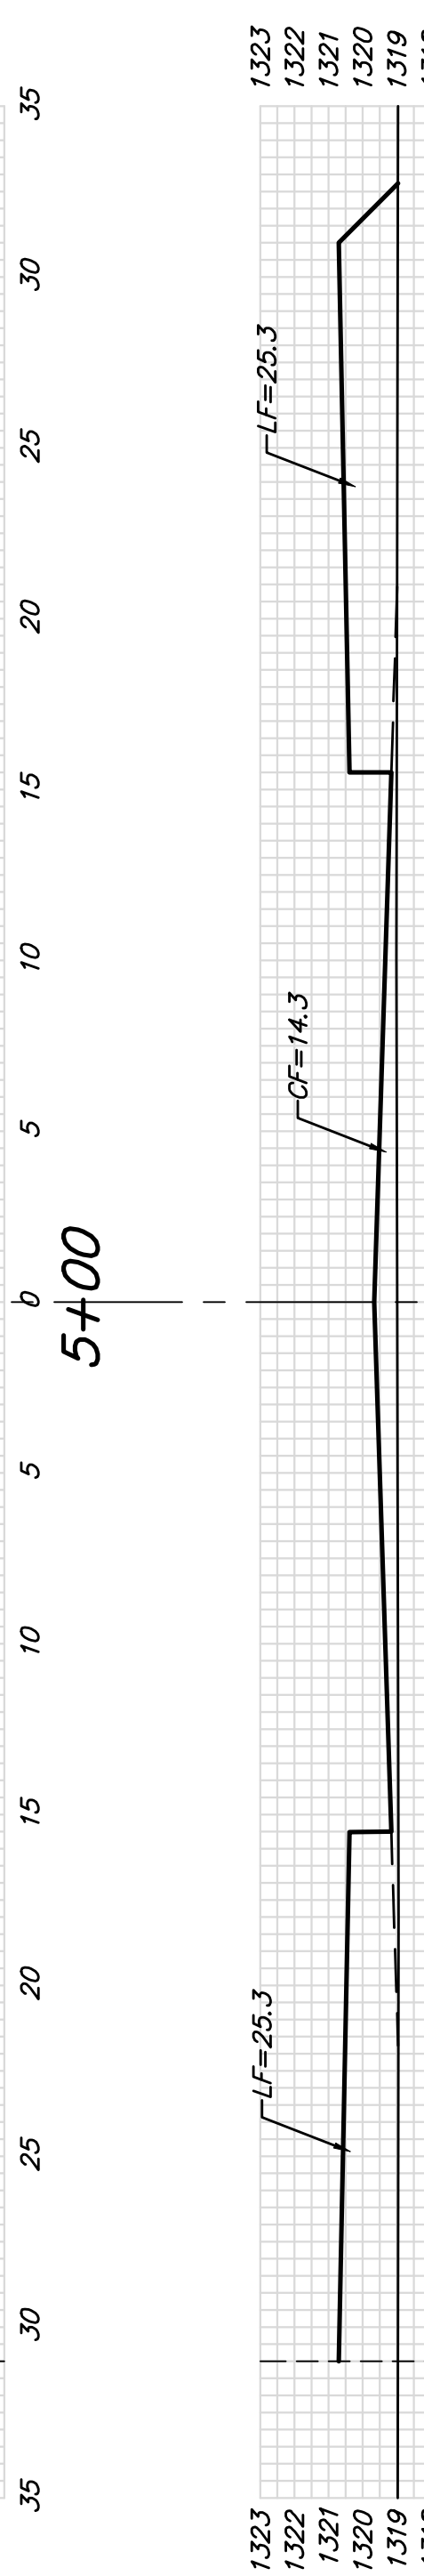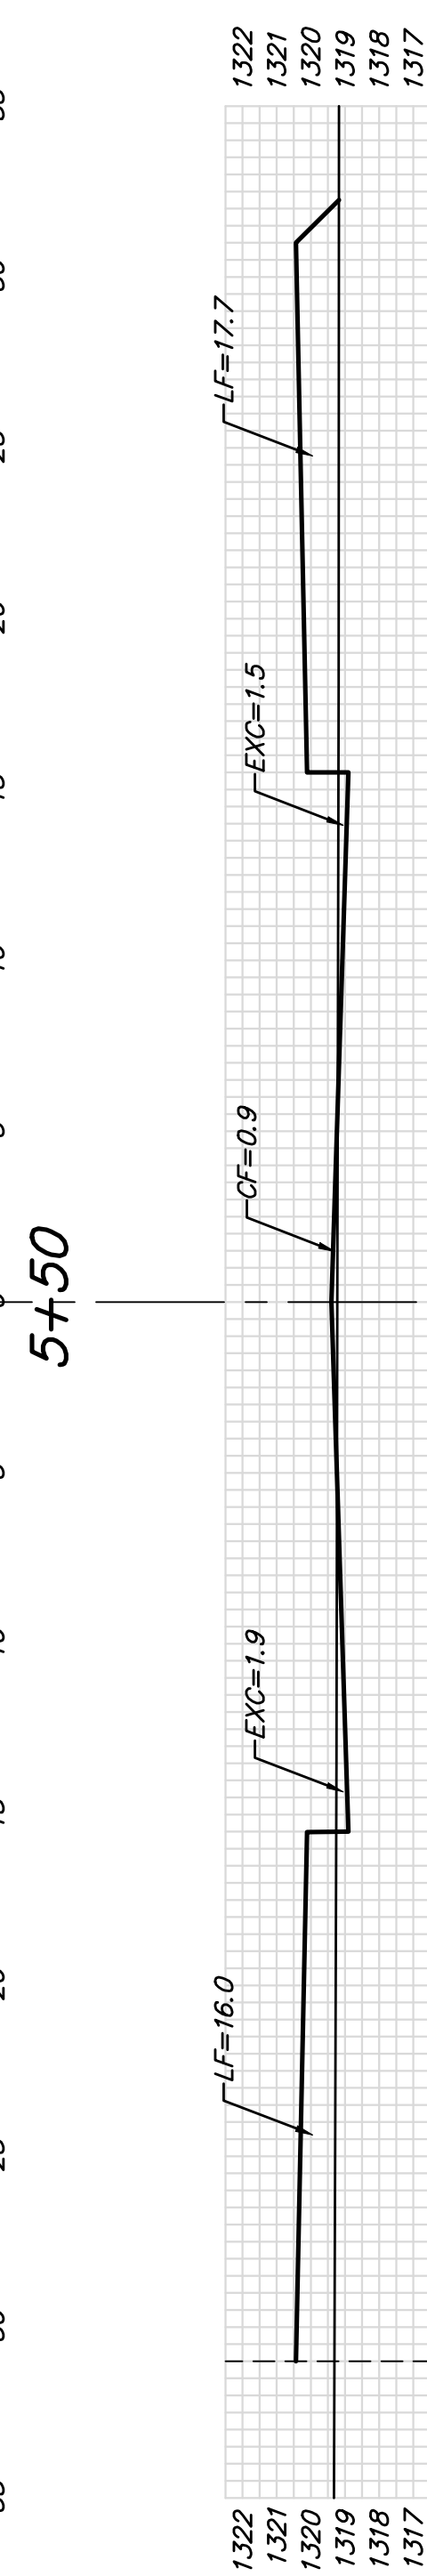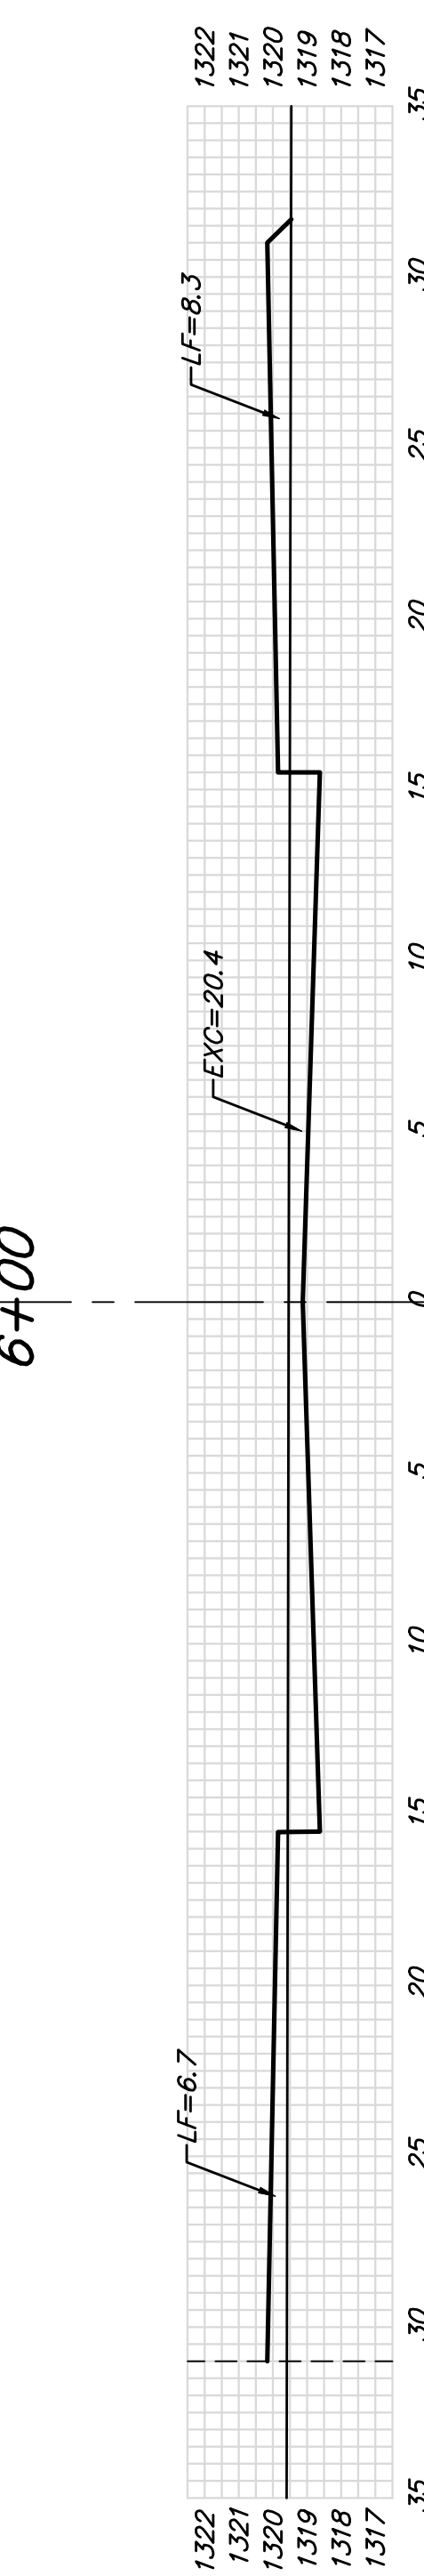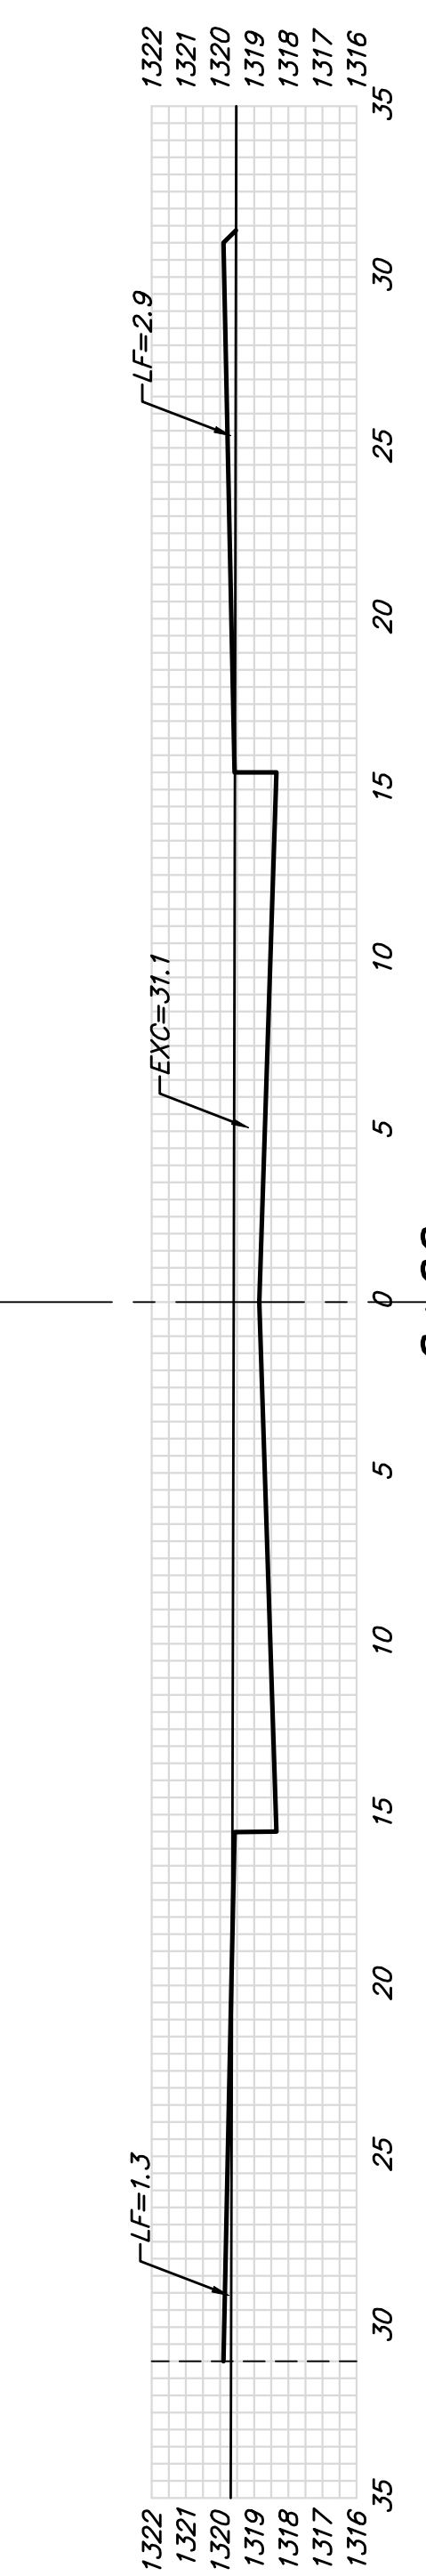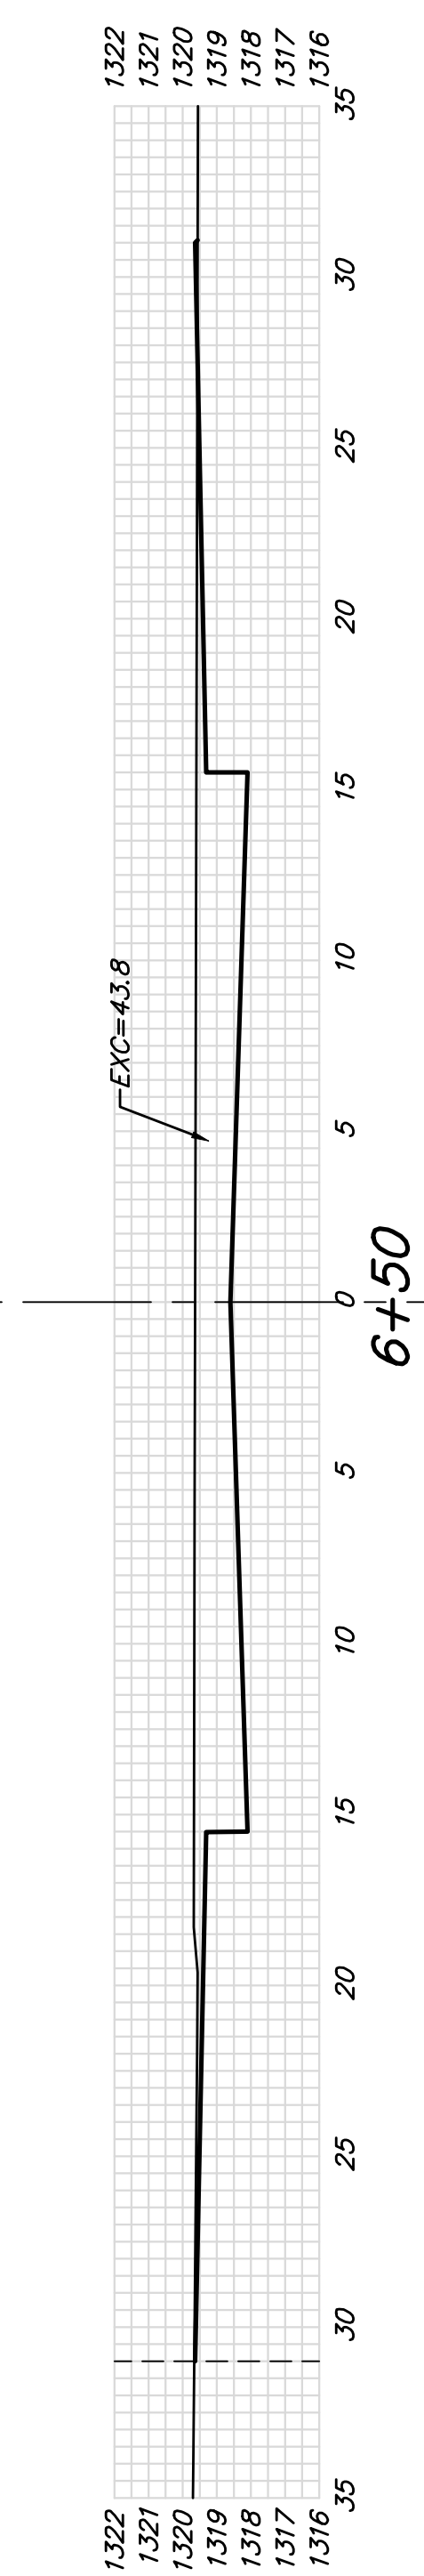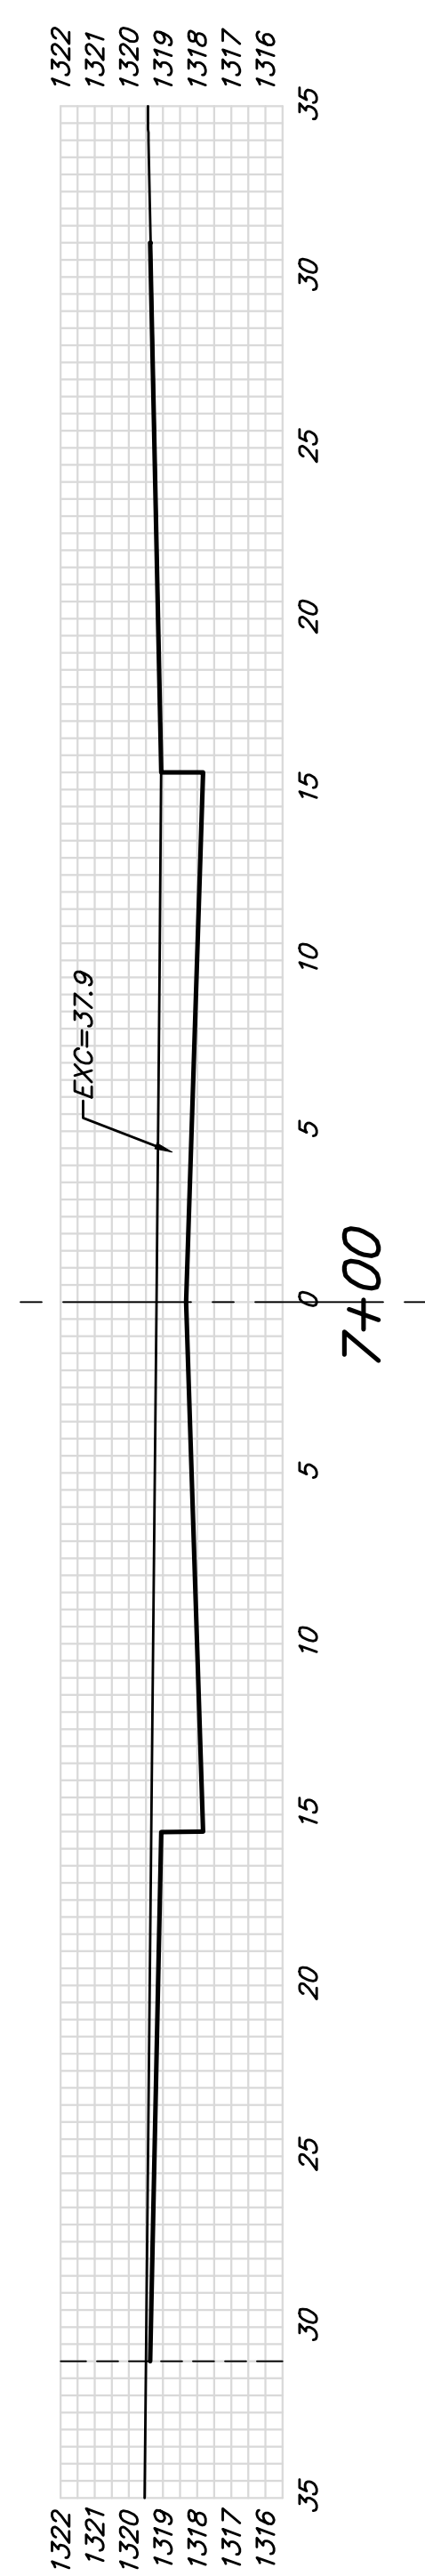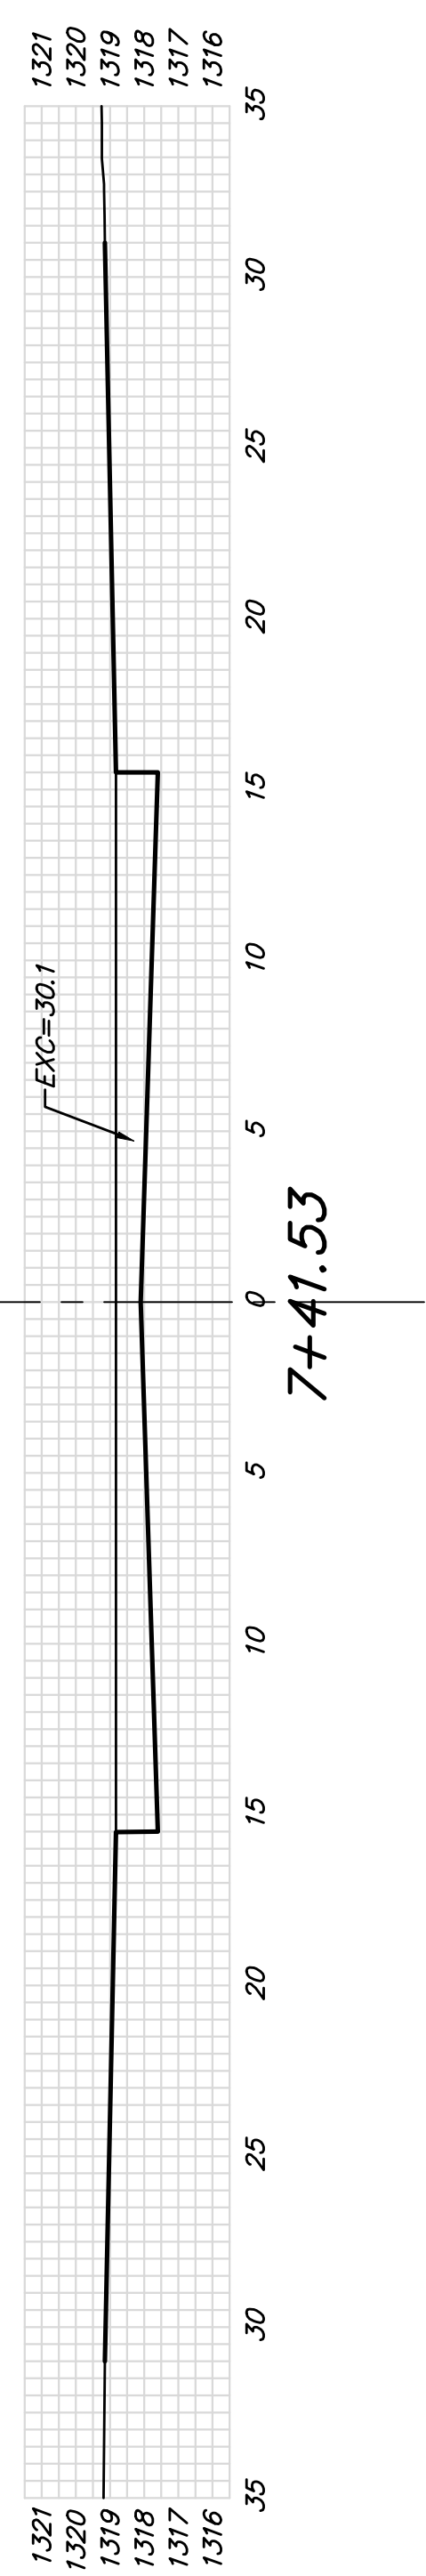 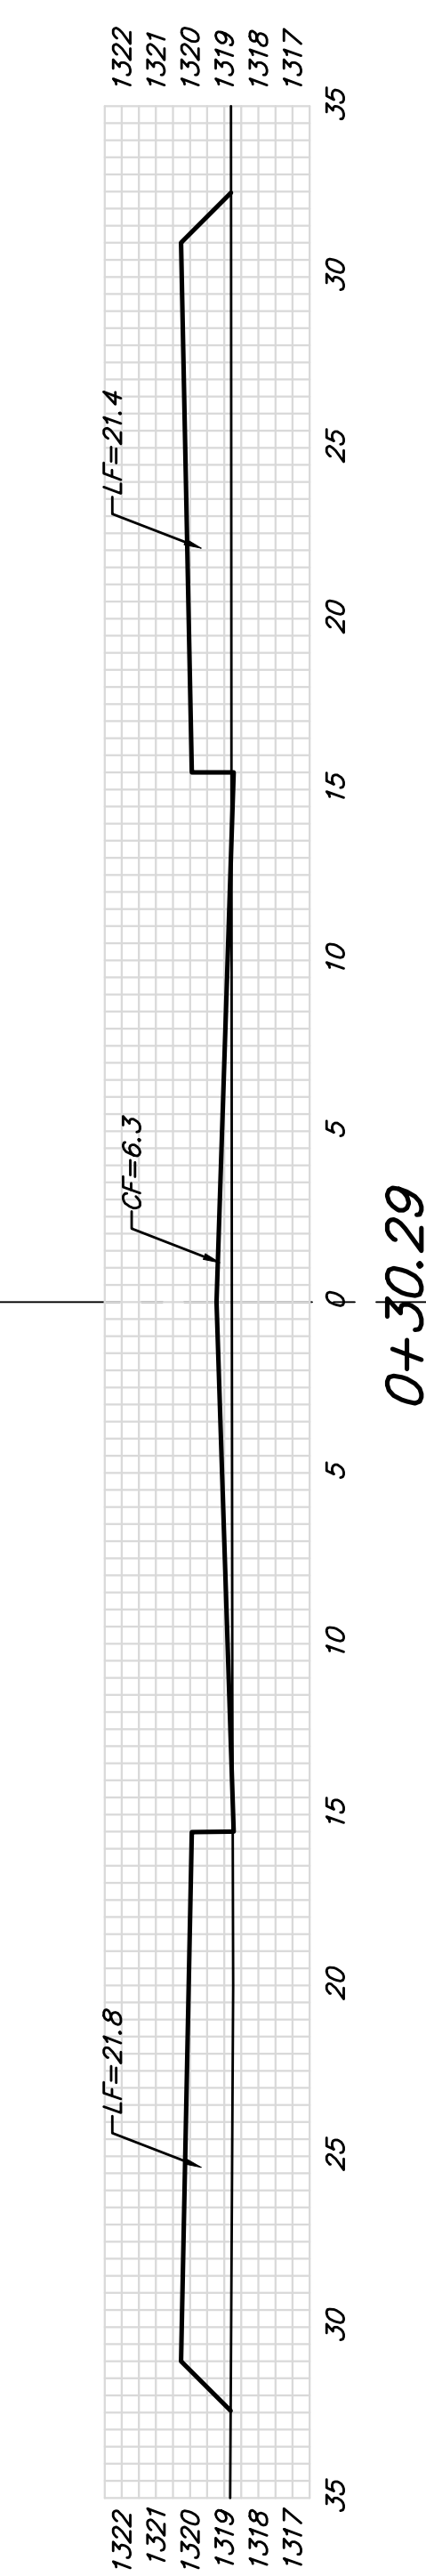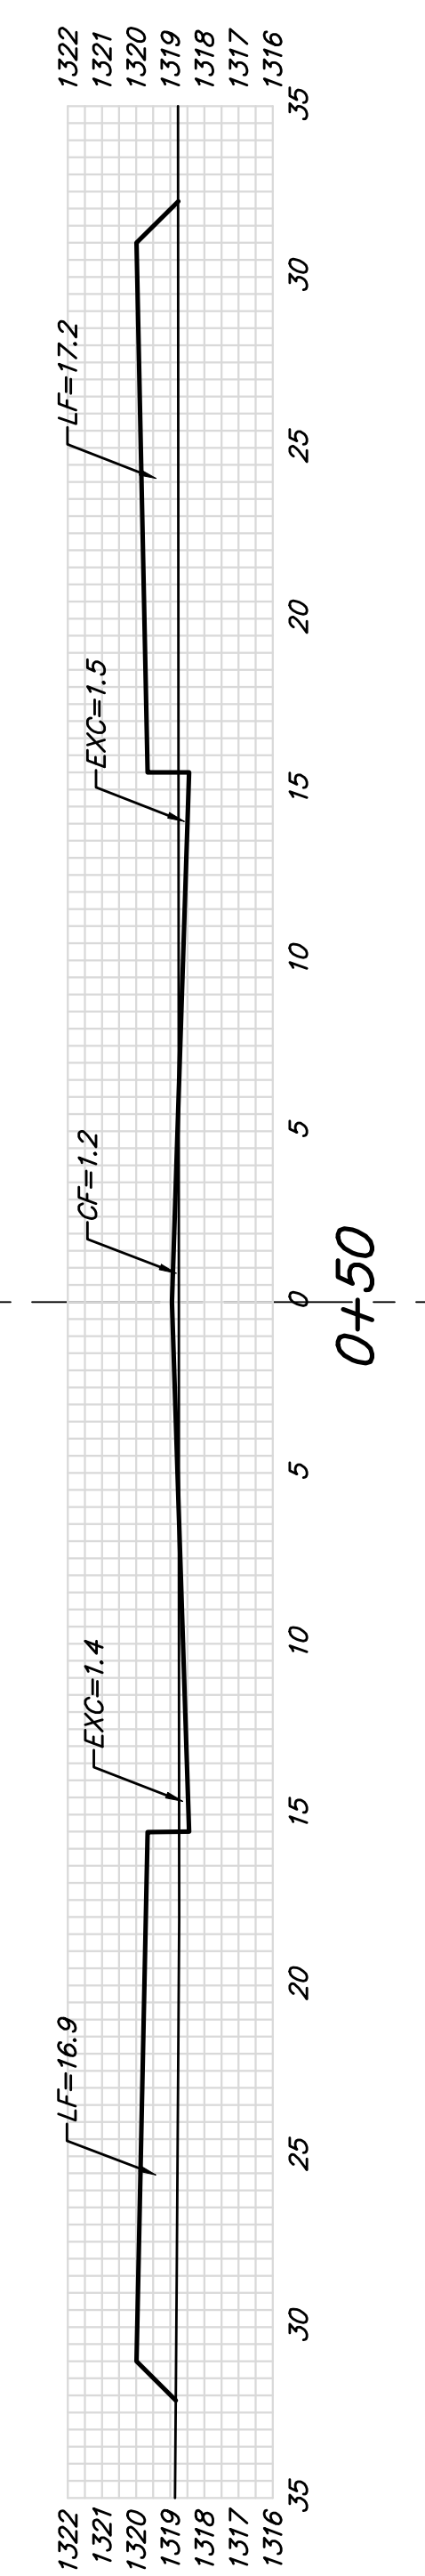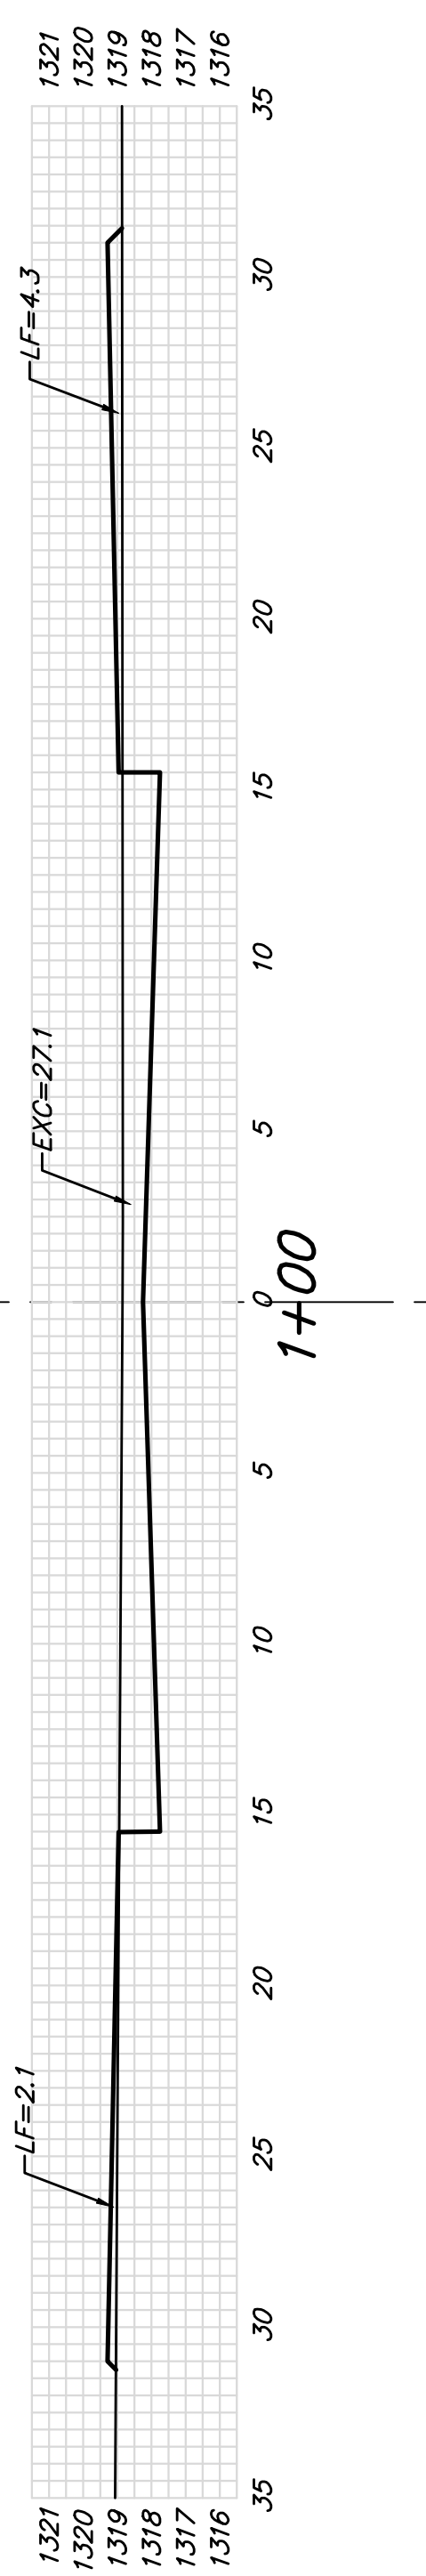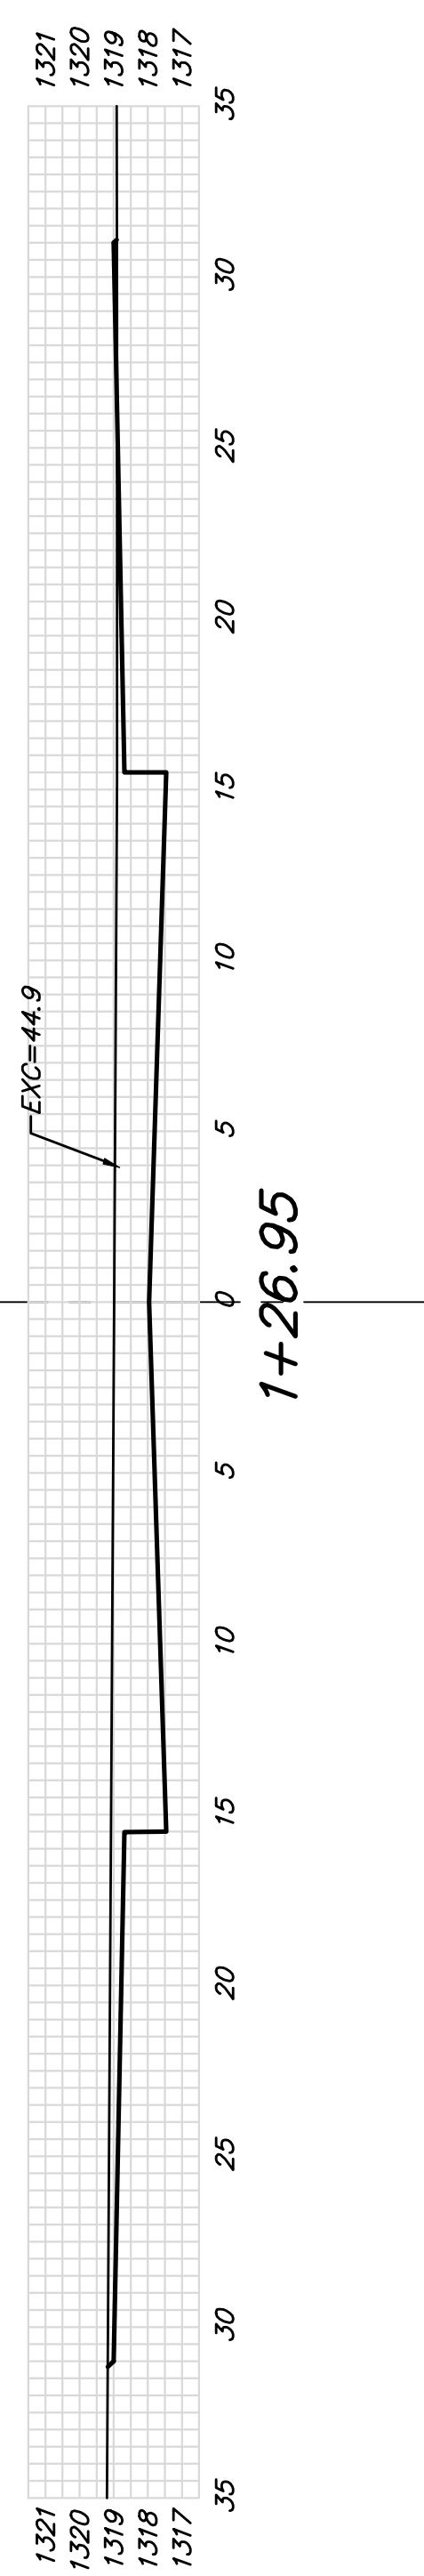

SHEET TOTAL:
 EXCAVATION = 334.9 C.Y.
 LOOSE FILL = 213.7 C.Y.
 COMPACTED FILL = 18.8 C.Y.

