



(A) FLAT CONCRETE SLAB PLAN

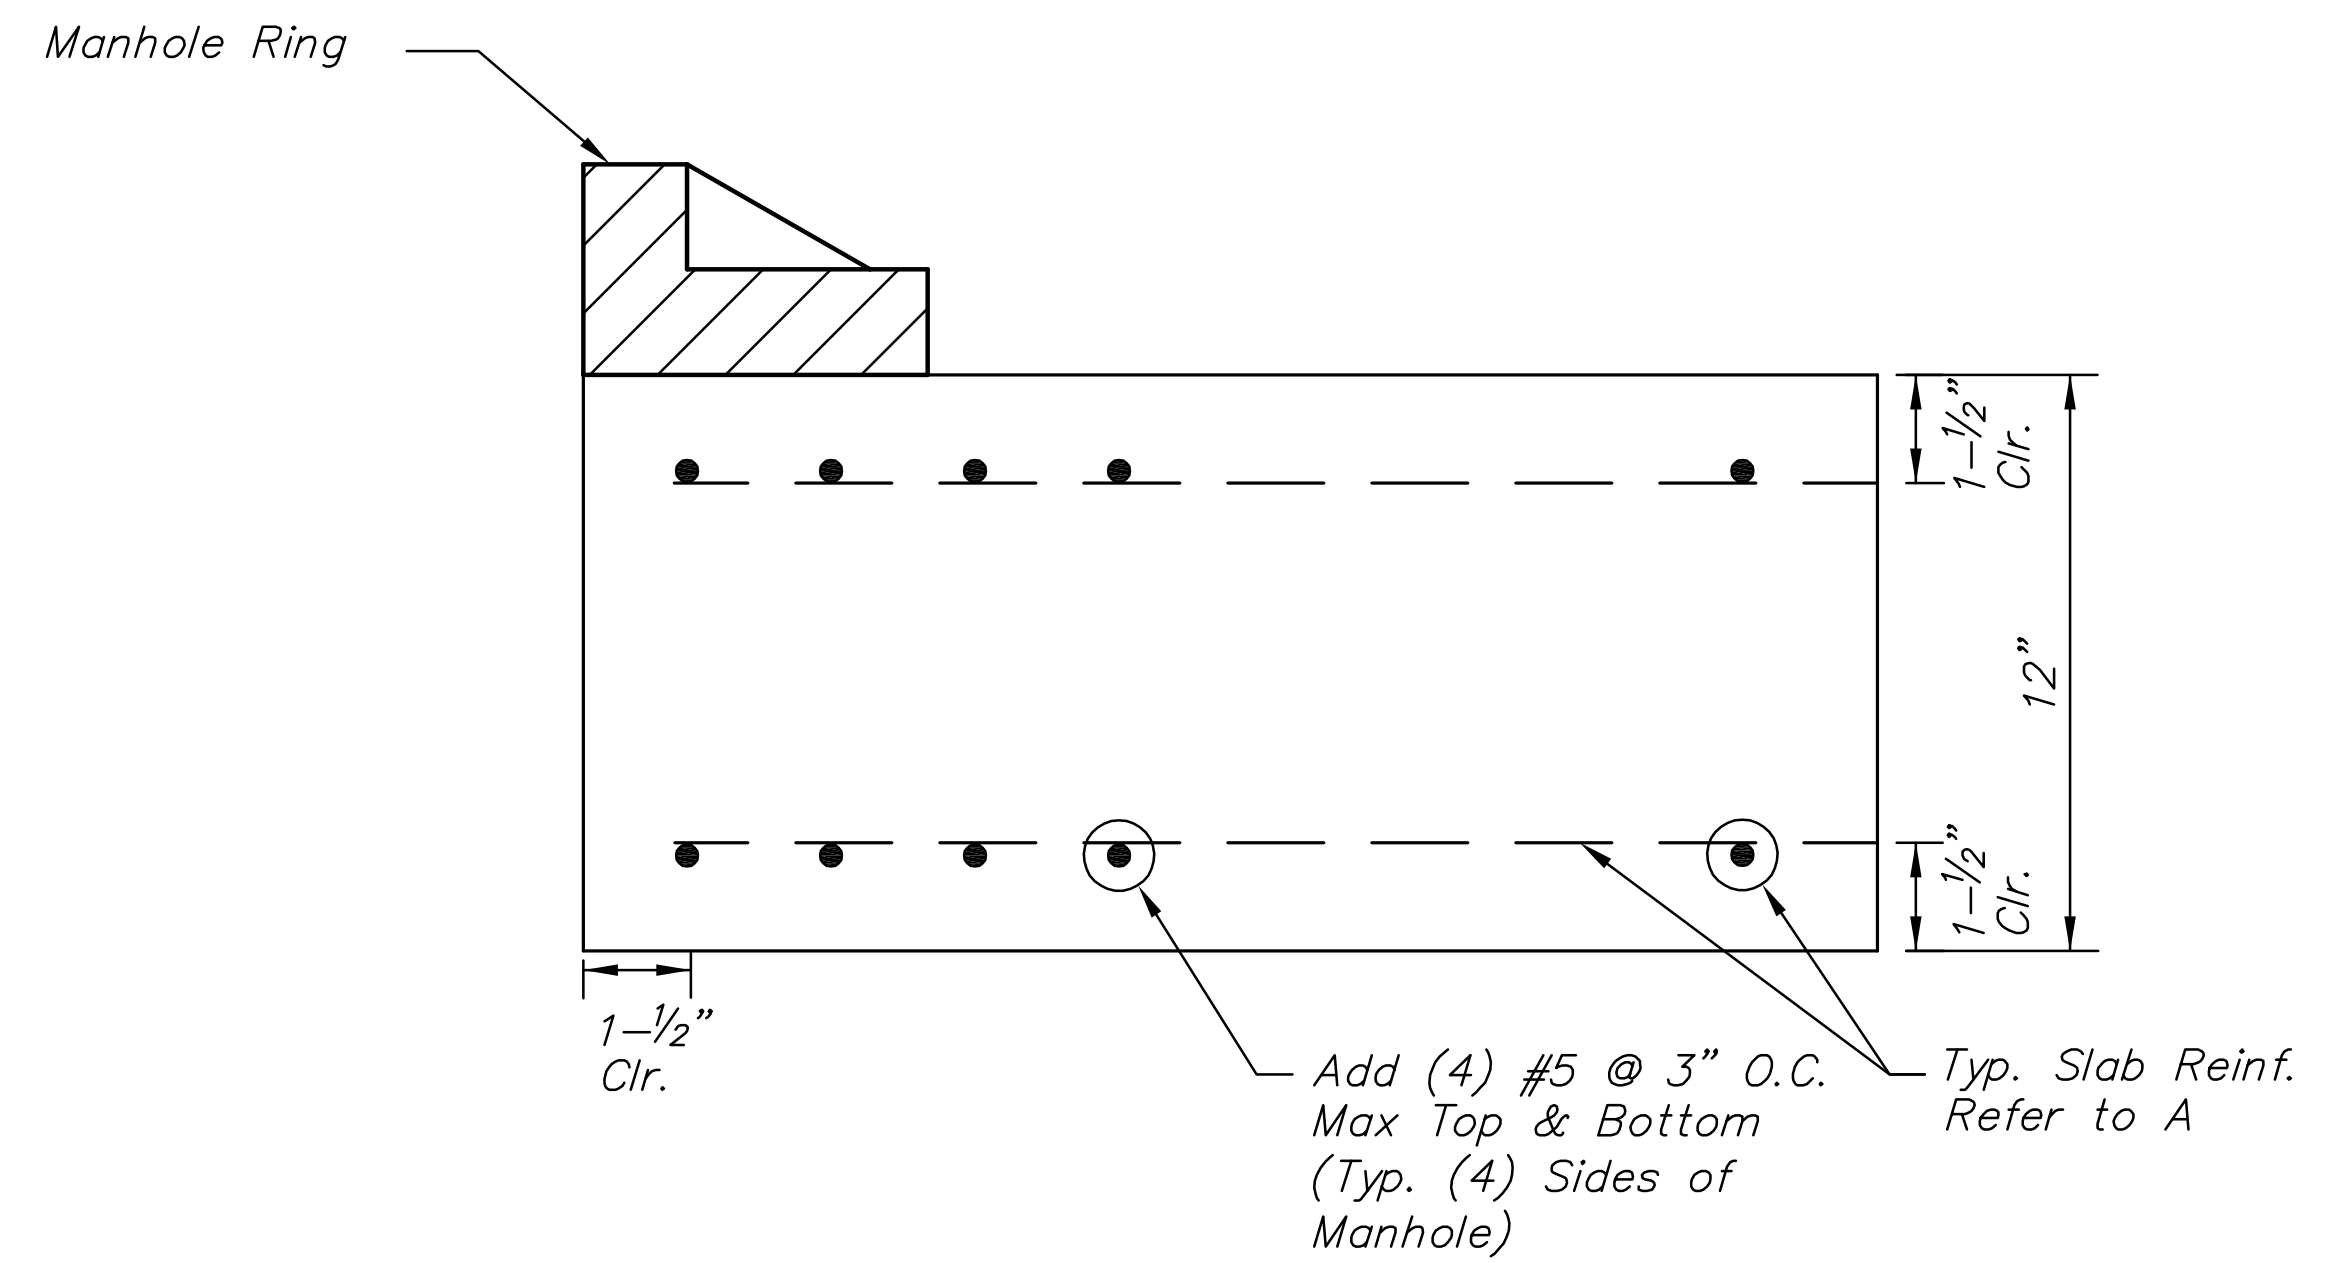


(B) SECTION • MANHOLE

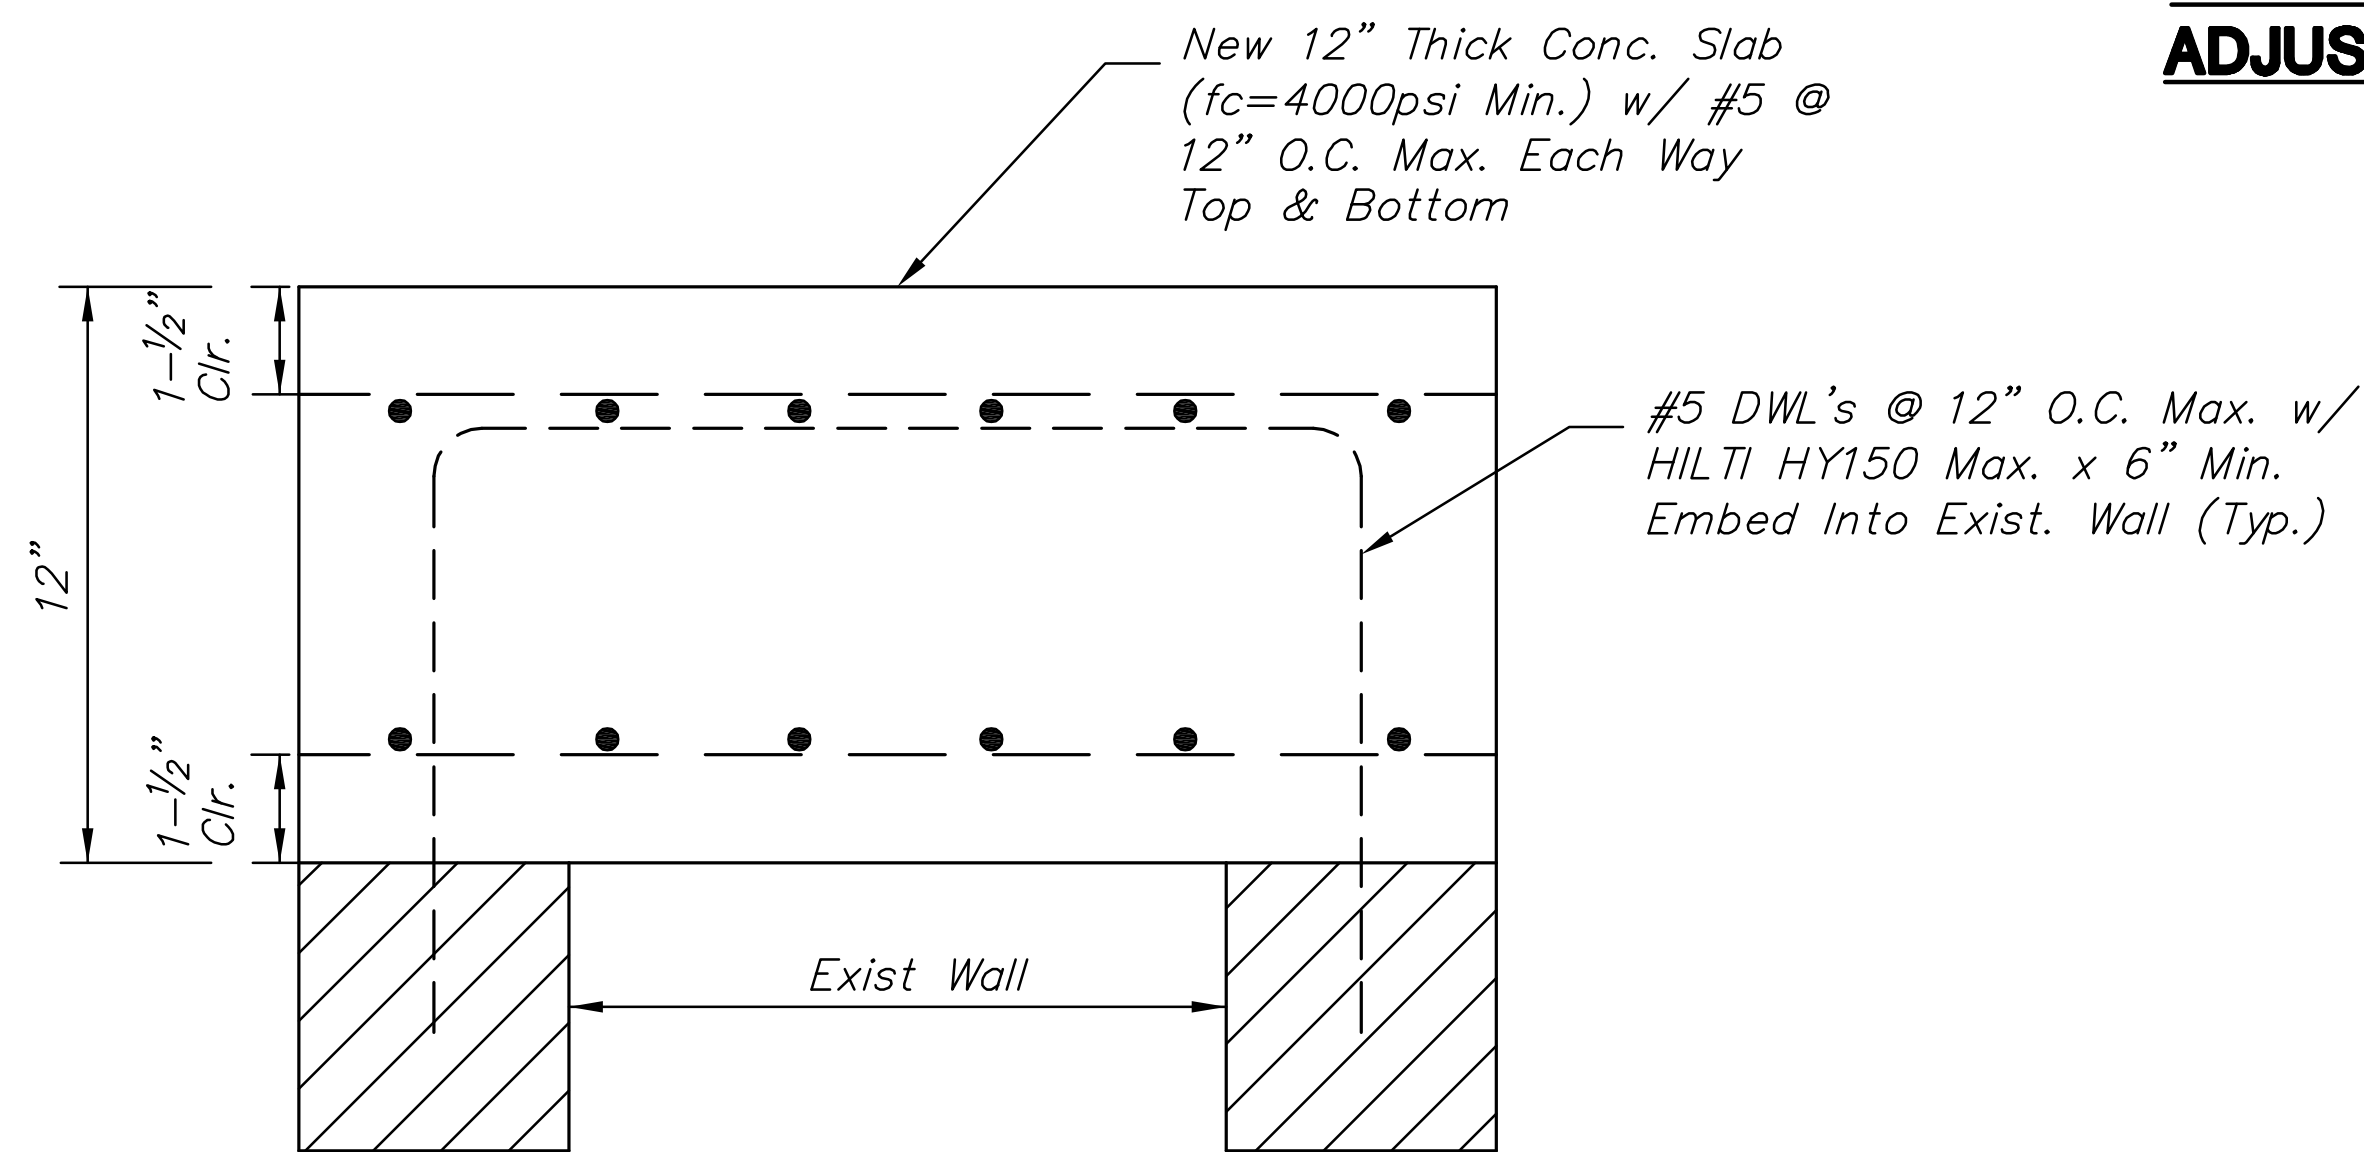

(A) SECTION THRU SLAB

CURB INLET ADJUSTMENT

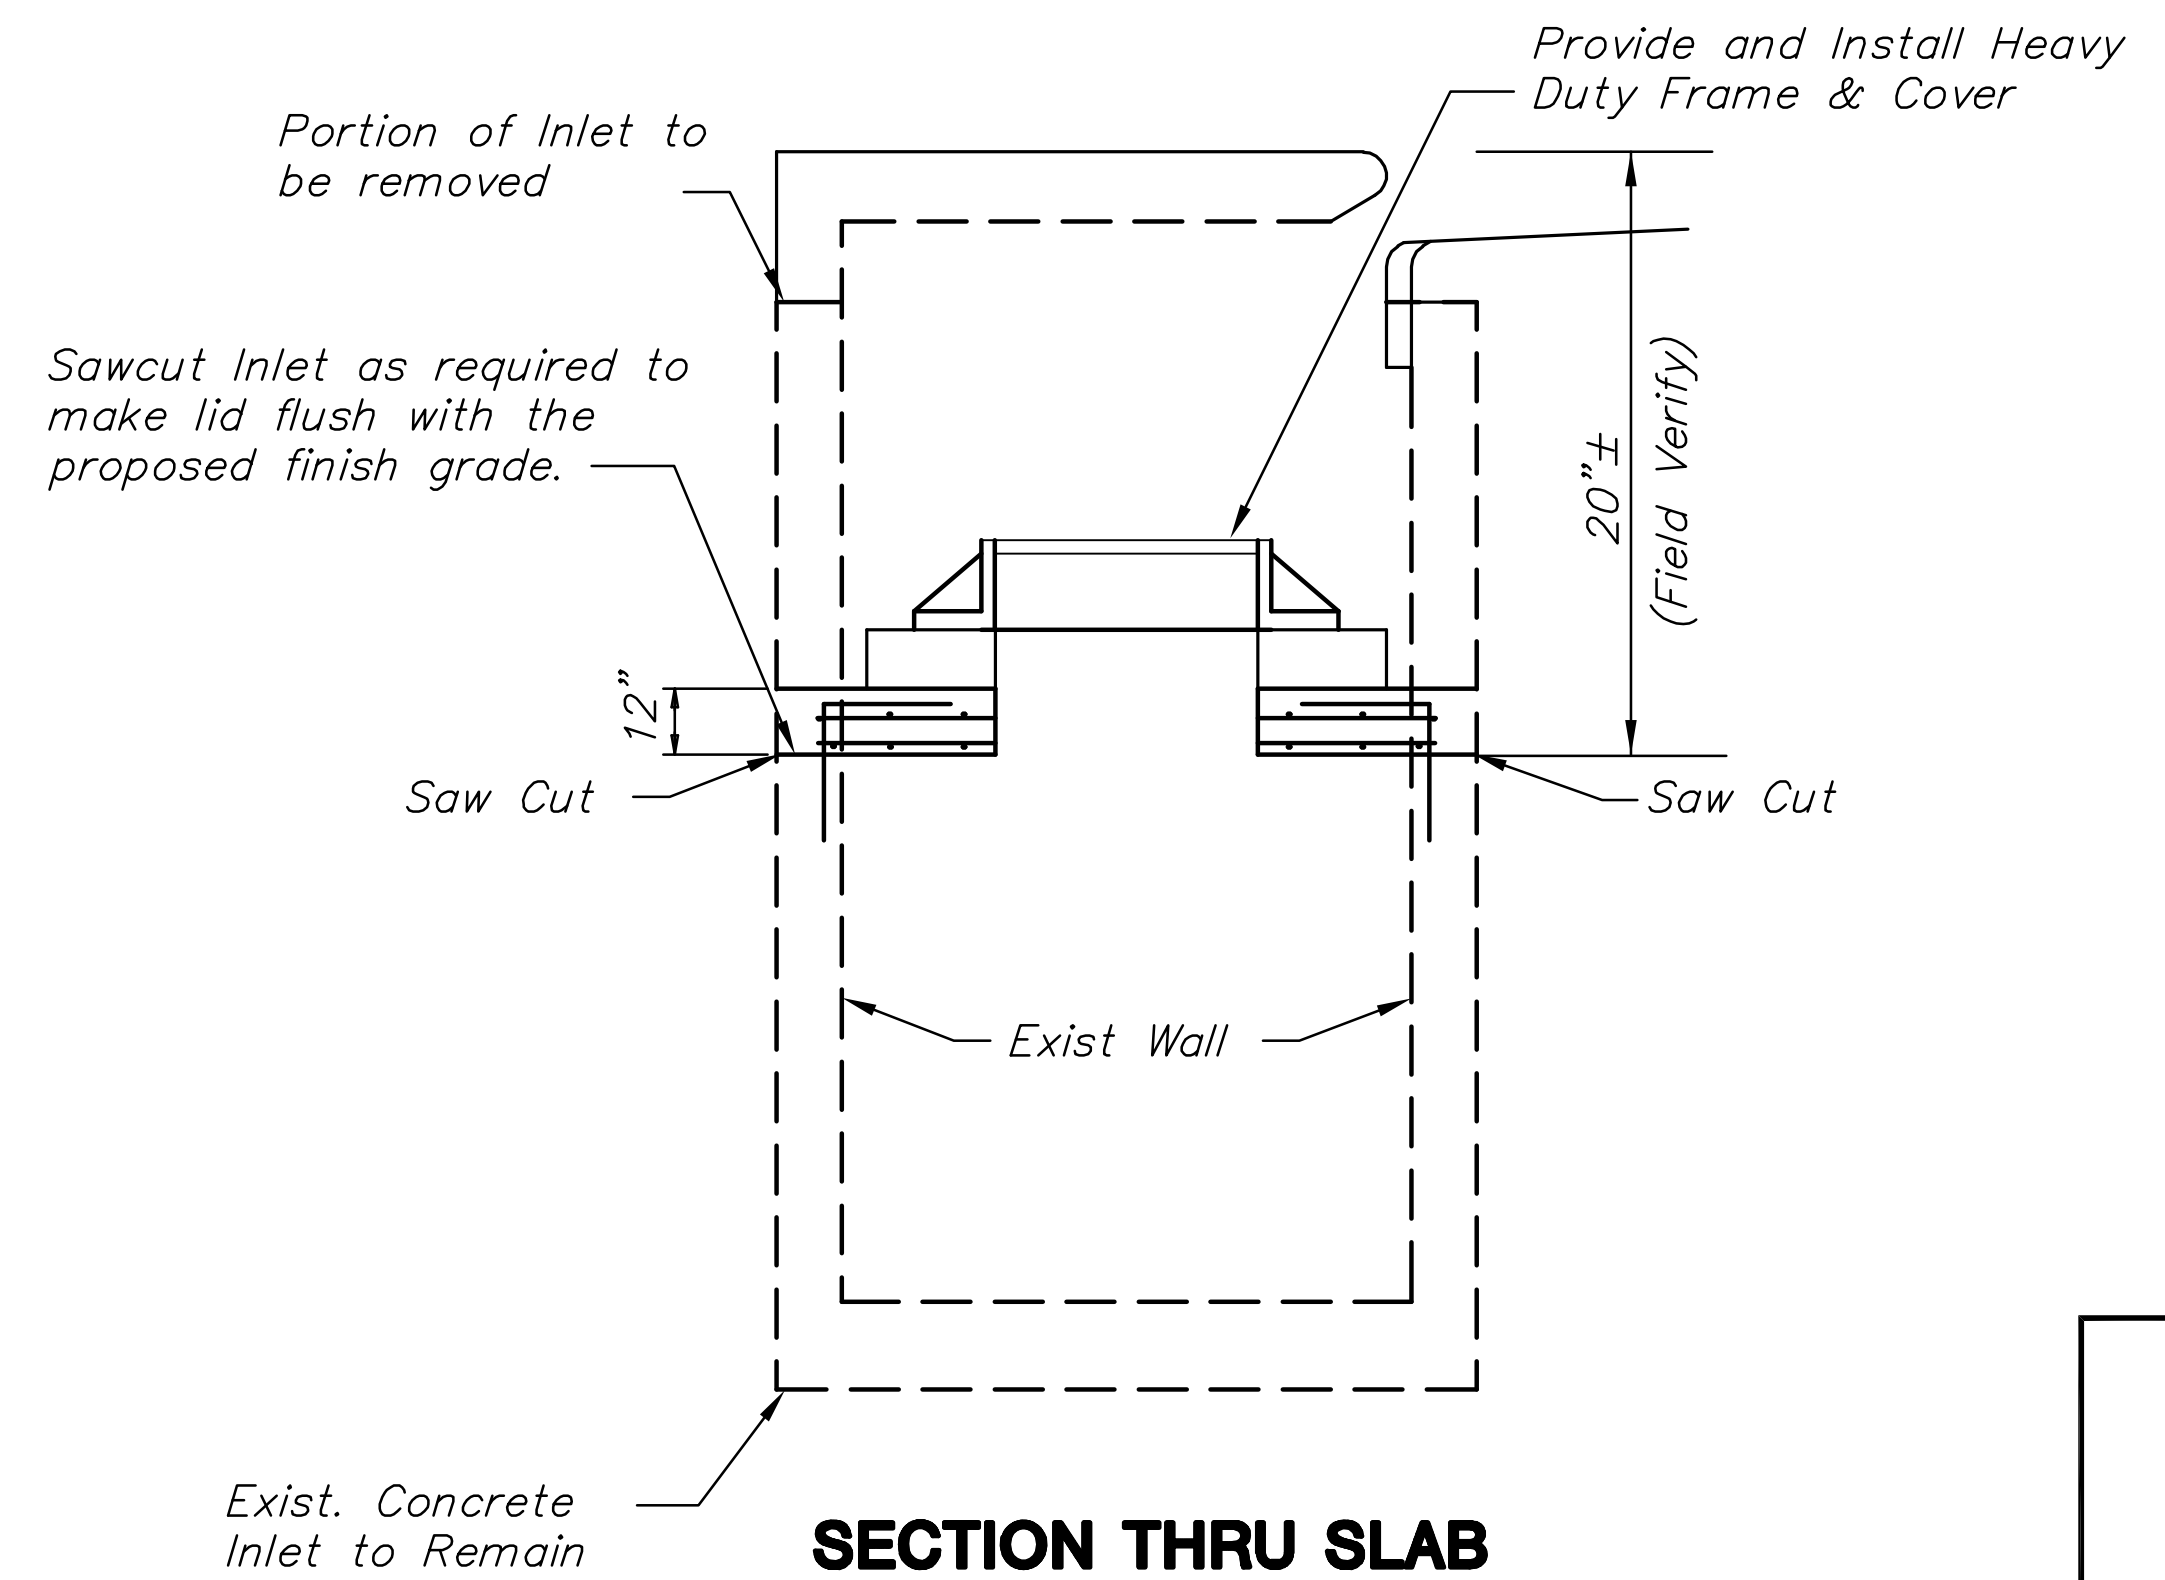

SECTION THRU SLAB

CURB INLET ADJUSTMENT	
JAMES L. ARMOUR, P.E. — CITY ENGINEER	
PROJECT NUMBER 472-84689	INDEX CODE 766209
DATE May 08	Sheet 8 of 26

J:\CIVIL\04274\DWG\PAV\RESIDENTIAL\TURN LANES\WEBB ROAD\04274_D02.DWG