

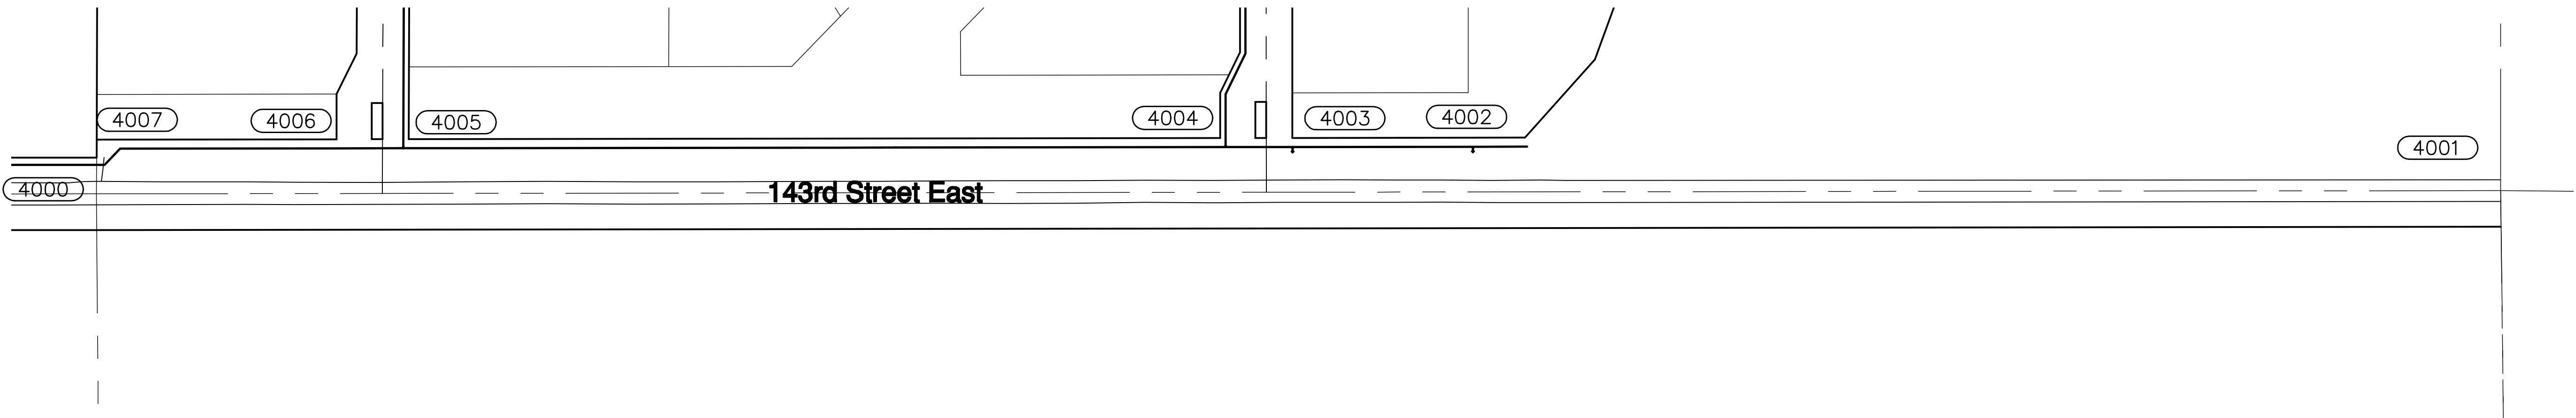


Cambria Addition

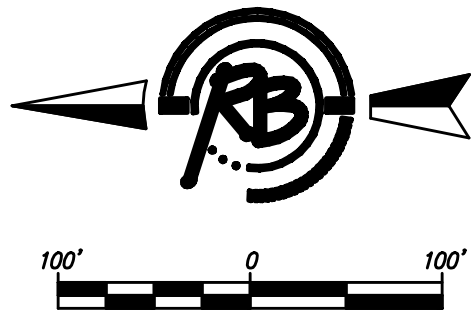

Point Table			
Point #	Northing	Easting	Desc
4000	20000.00	20000.00	CTL - 1/2 Section Corner
4001	17334.24	20003.62	CTL - Section Corner
4002	18415.93	20062.14	CTL
4003	18673.89	20061.79	CTL
4004	18753.89	20061.68	CTL
4005	19653.80	20060.45	CTL
4006	19733.80	20060.34	CTL
4007	19999.80	20059.98	CTL

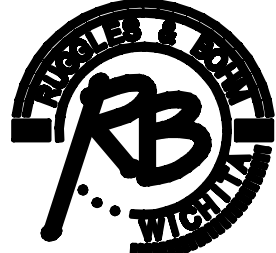

<b>Cambria Addition</b> <b>Project Coordinate Map</b> <b>WICHITA, KANSAS</b>			
	<b>Ruggles &amp; Bohm, P.A.</b> Engineering, Surveying, Land Planning		E.J.G. E.J.G.
	824 North Main Wichita, Kansas 67203 www.rbkansas.com		(316) 264-9330 (316) 264-9331 fax E-mail: info@rbkansas.com
DRAWING FILE Details {Control Bubble}	PROJECT NUMBER 448-90360		SHEET 11 OF 12