


143rd St.

0+00

30+00


BL STA. 11+03.19 (CAMBRIA)  
BL STA. 40+00.00 (WELSH)

Cambria

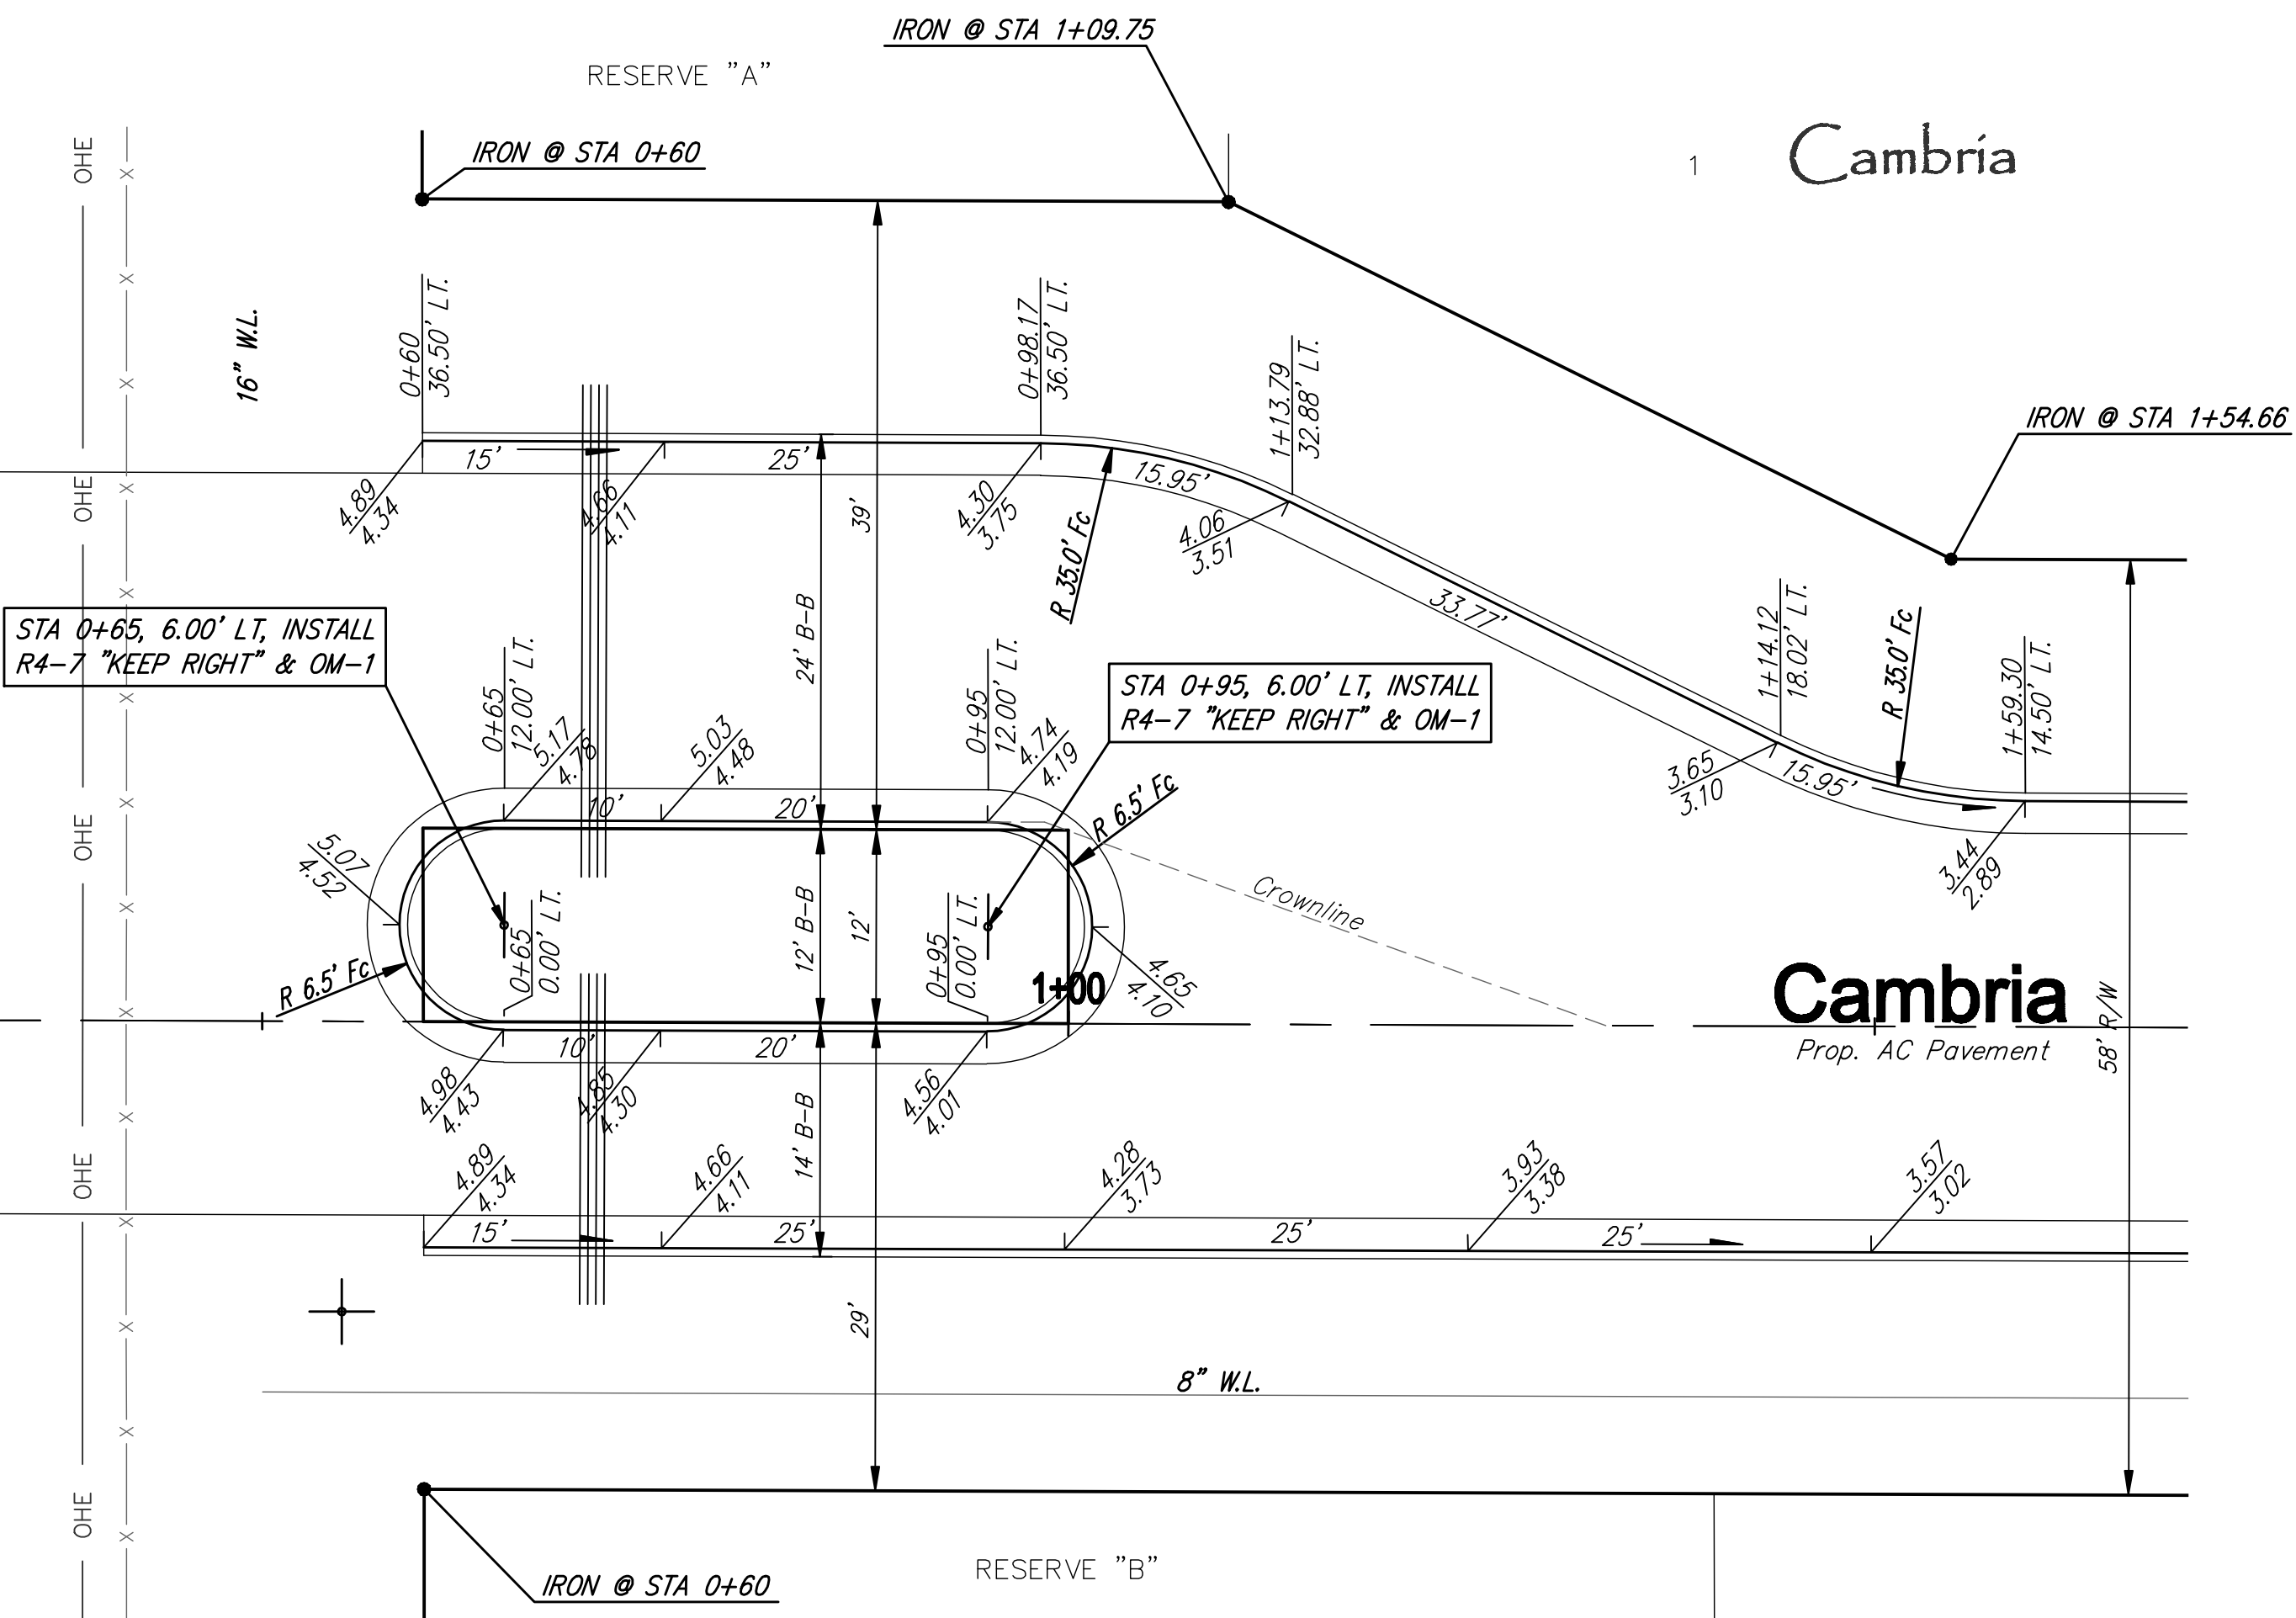

Cambria

7

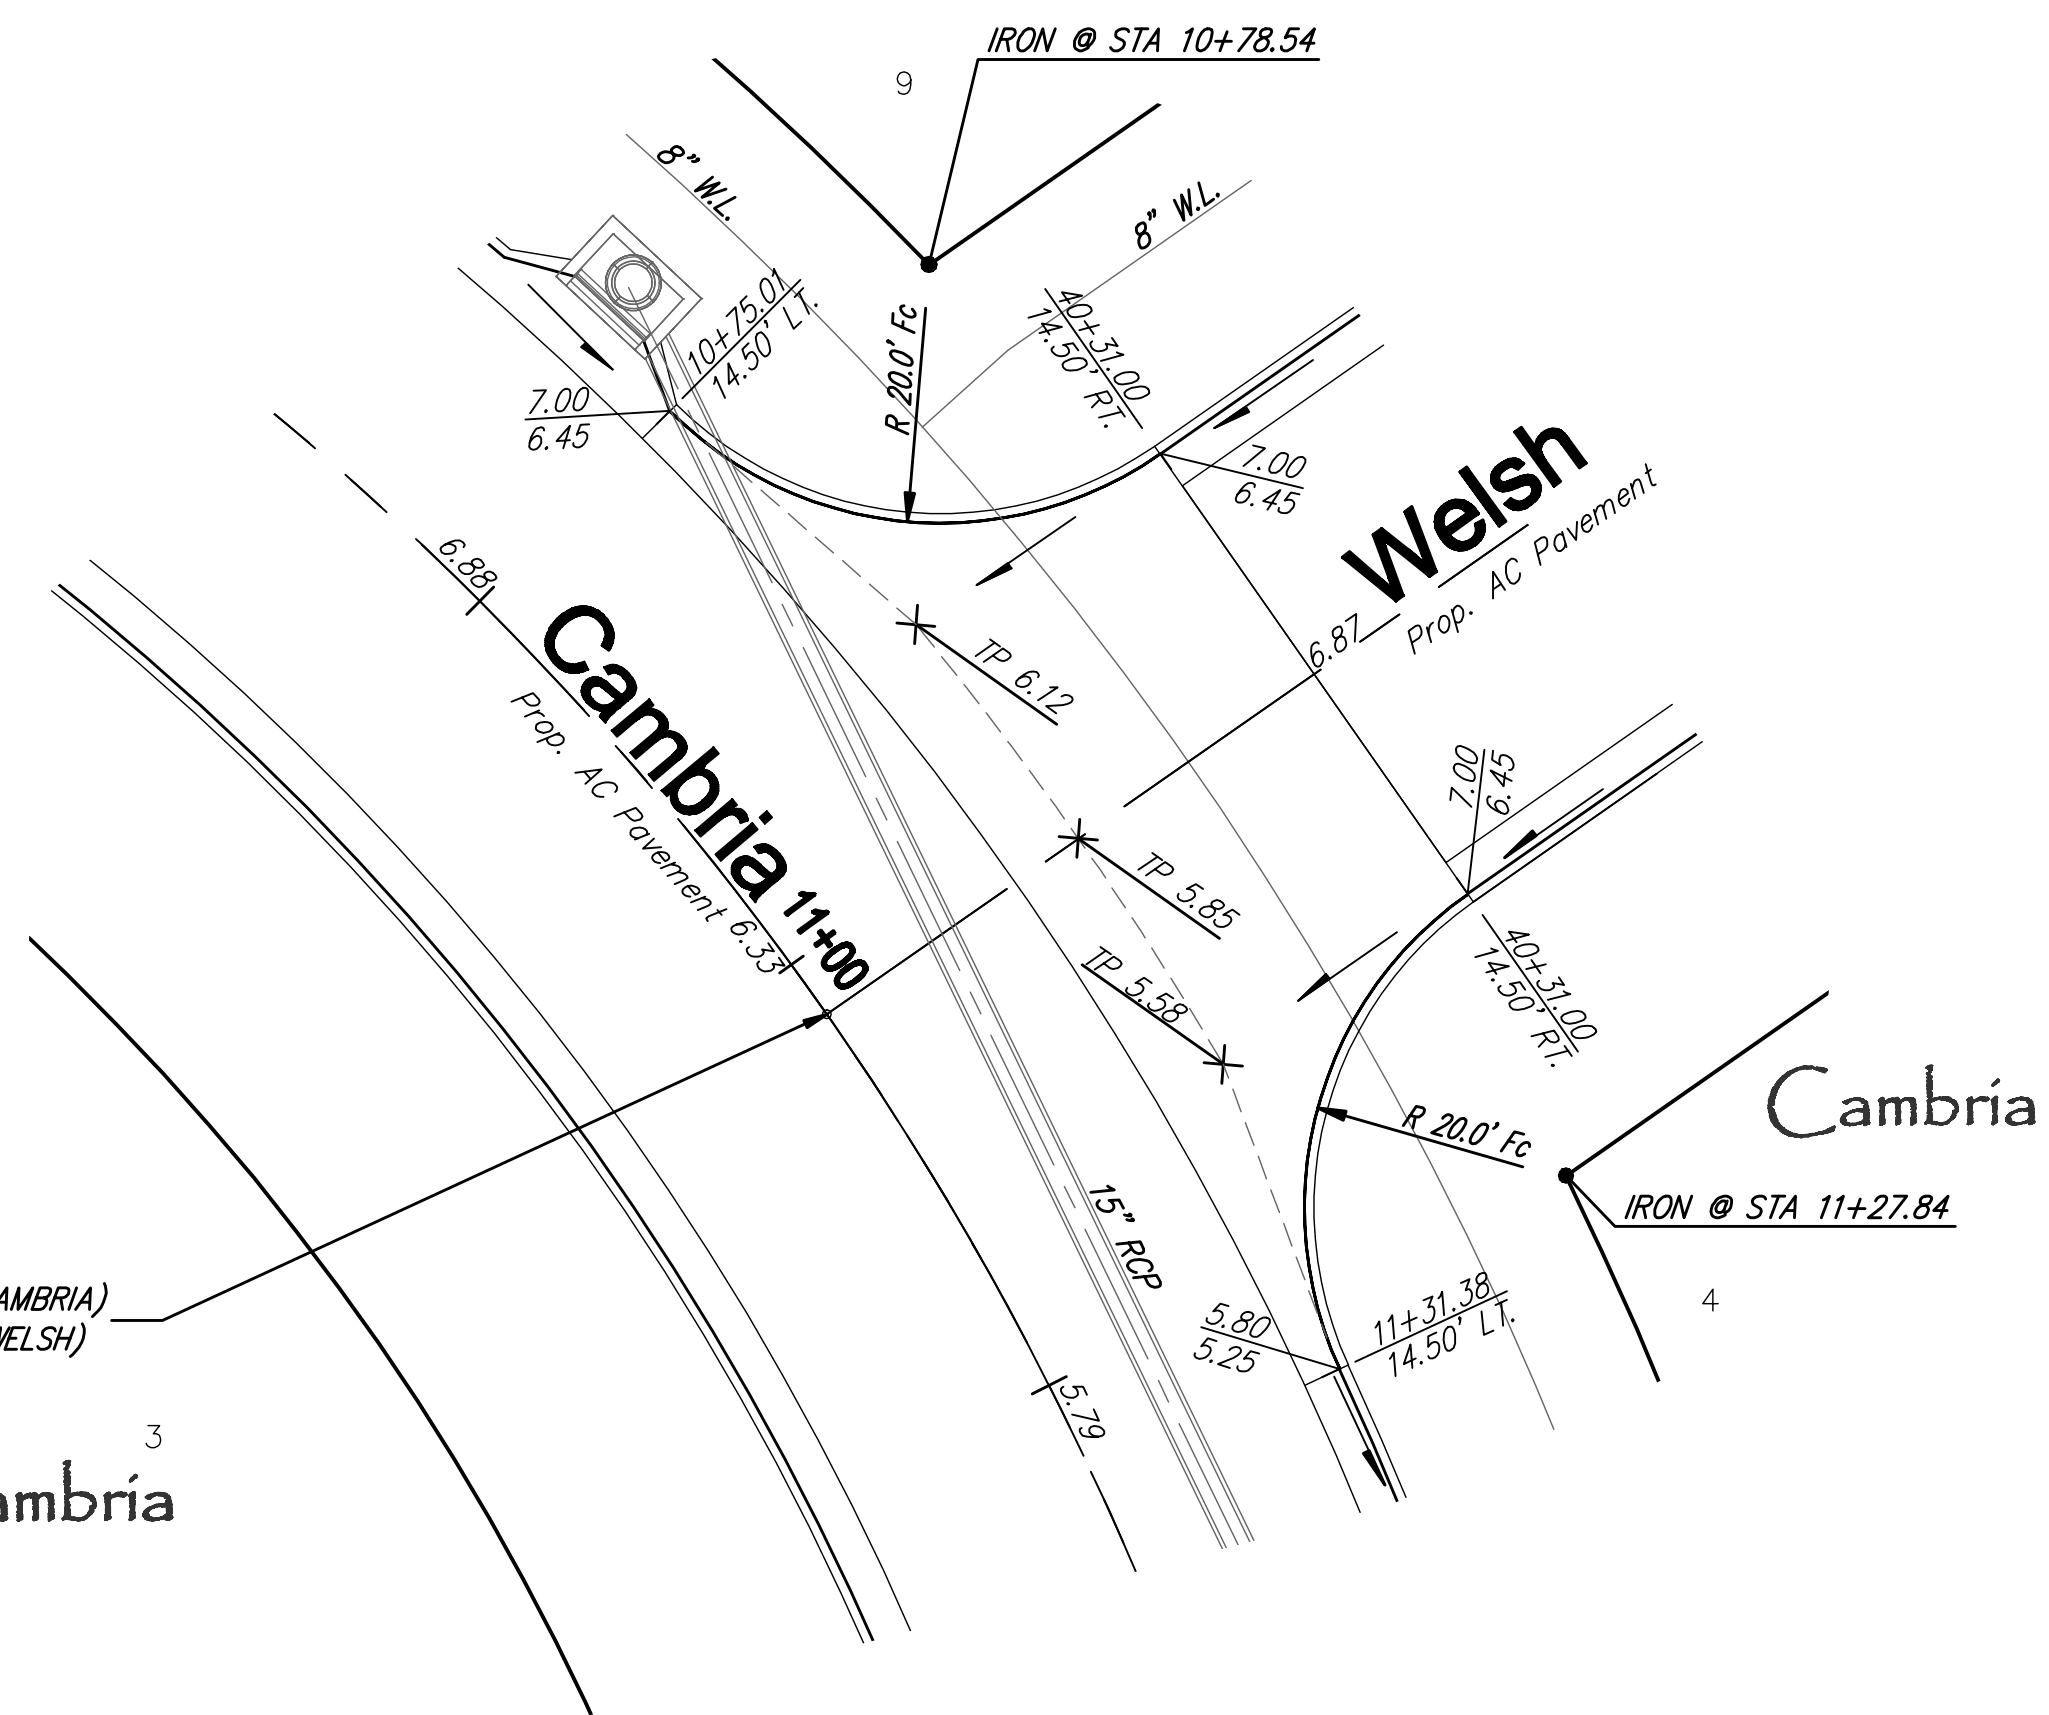


Cambria

4



SCALE 1" = 10'  
IRON = ●

Cambria

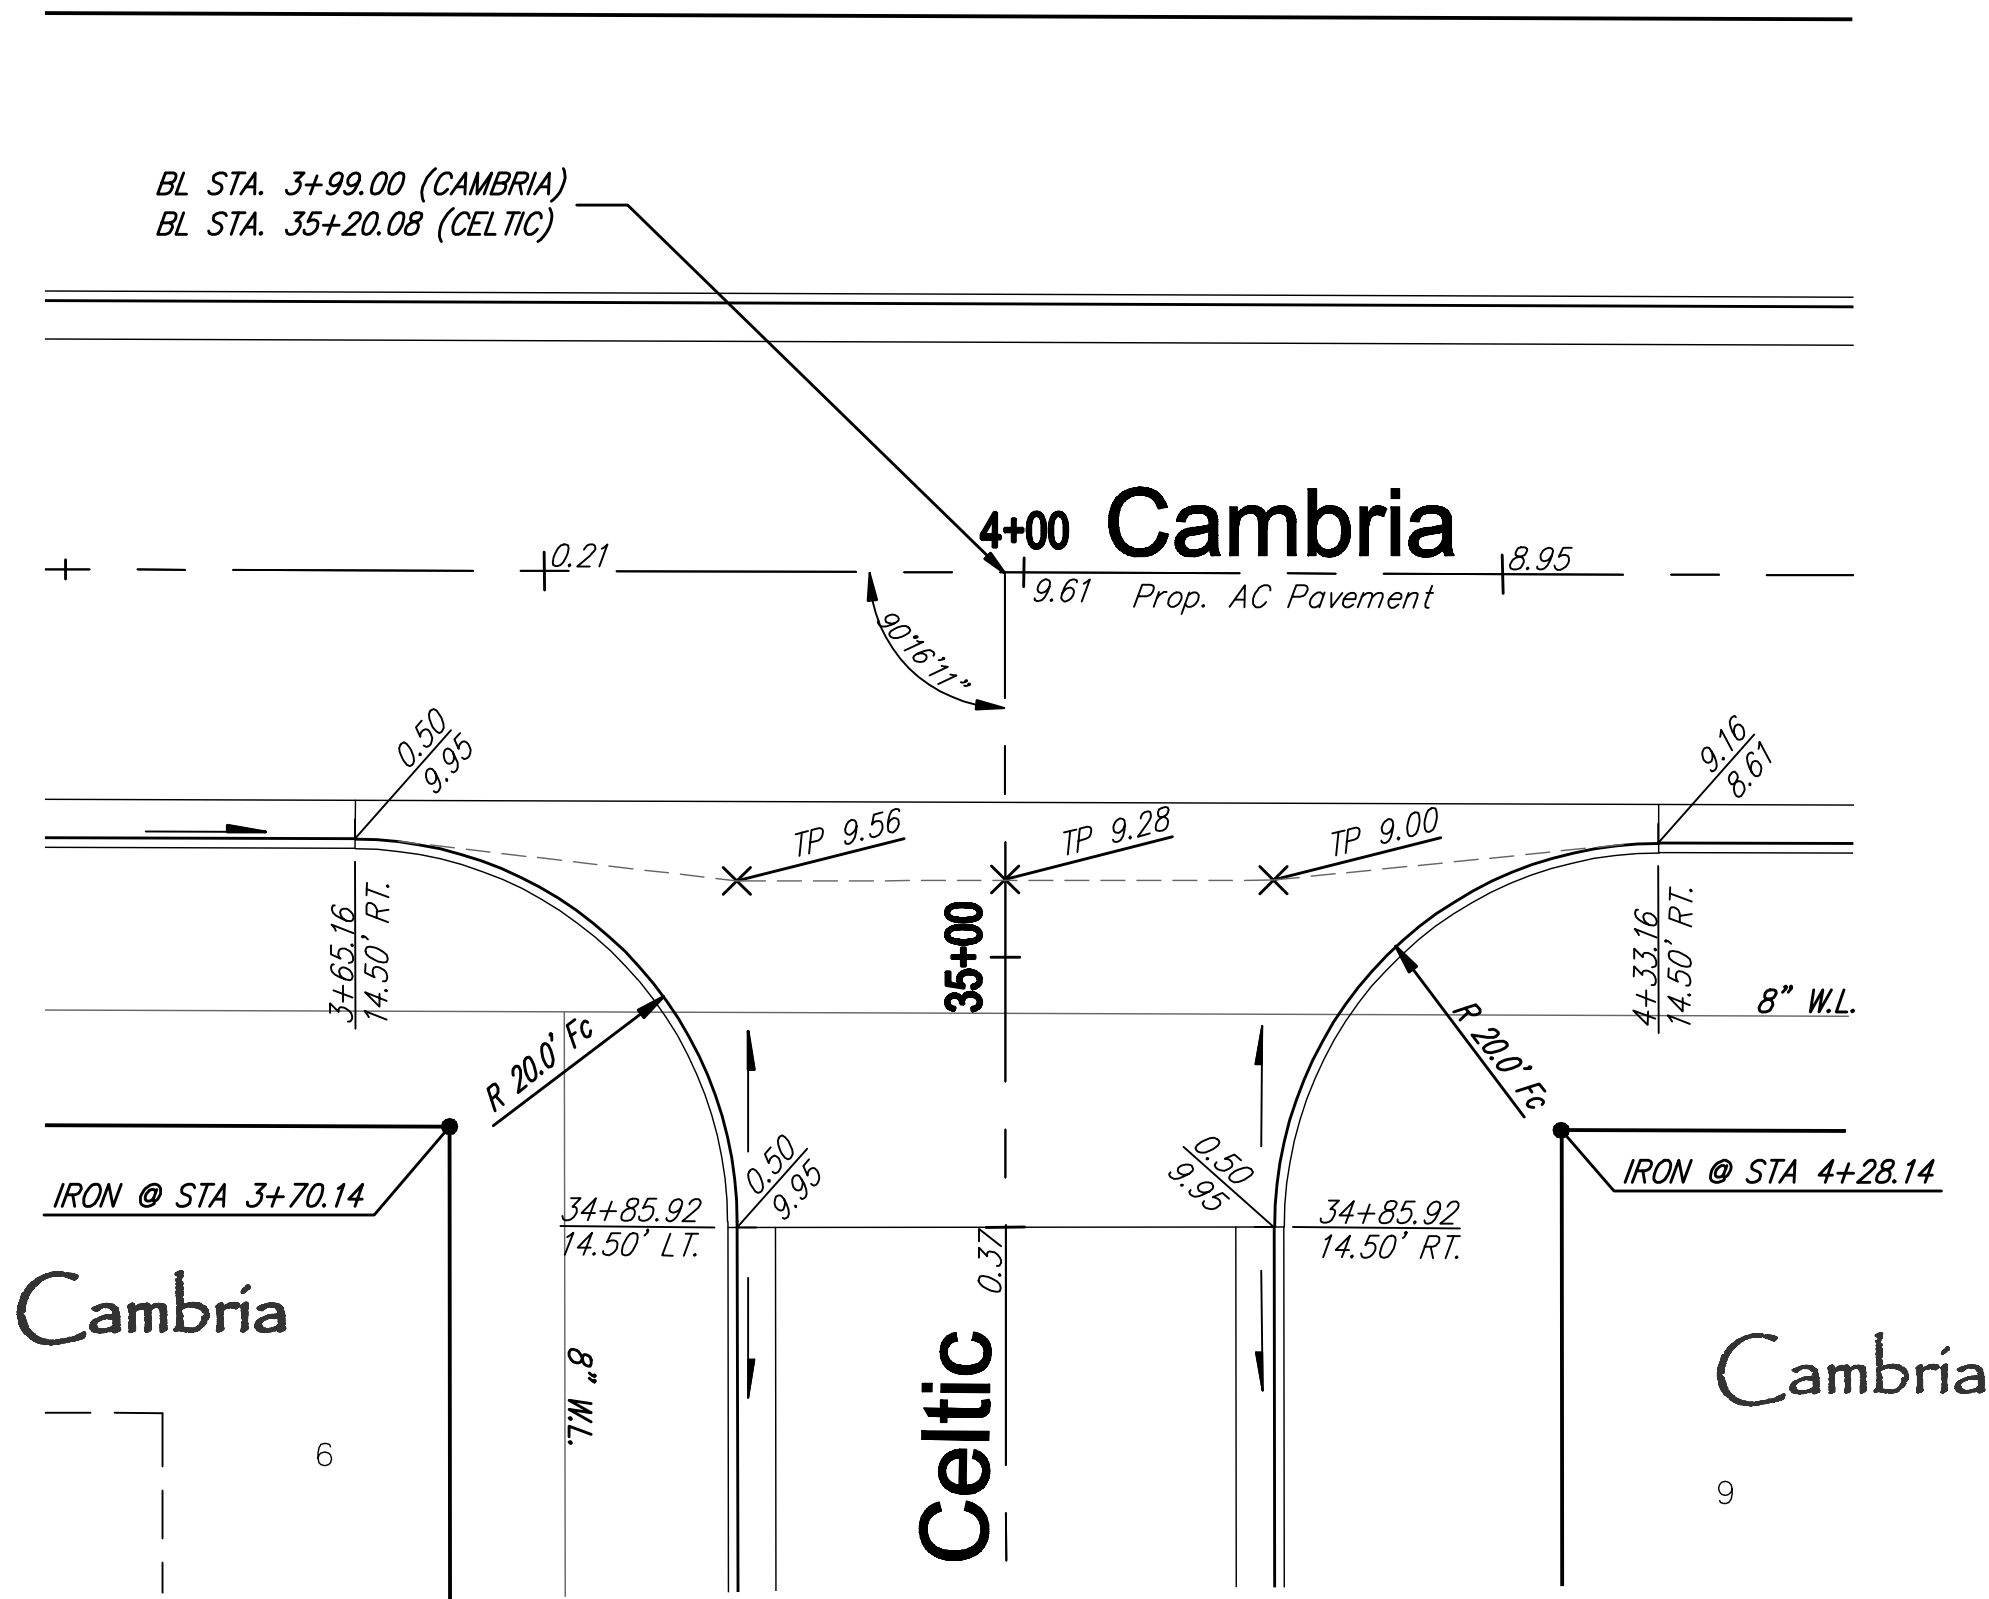

Cambria

Celtic

Cambria

6

9

NOTE: ROLL TYPE CURB AND GUTTER TO BE CONSTRUCTED ALONG PAVEMENT DEPICTED ON THIS SHEET

<b>CAMBRIA Intersection Details WICHITA, KANSAS</b>		<b>Ruggles &amp; Bohm, P.A.</b> Engineering, Surveying, Land Planning	624 North Main Wichita, Kansas 67203 www.rbkansas.com	(316) 264-6888 (316) 264-6821 fax E-mail: info@rbkansas.com	DESIGN AML DRAWN AML CHECKED AML DATE APR 18, 2008	SHEET 10 OF 33
DRAWING FILE paving {Intersection Details 01}					PROJECT NUMBER 472-84650	DATE APR 18, 2008