




4+50.00

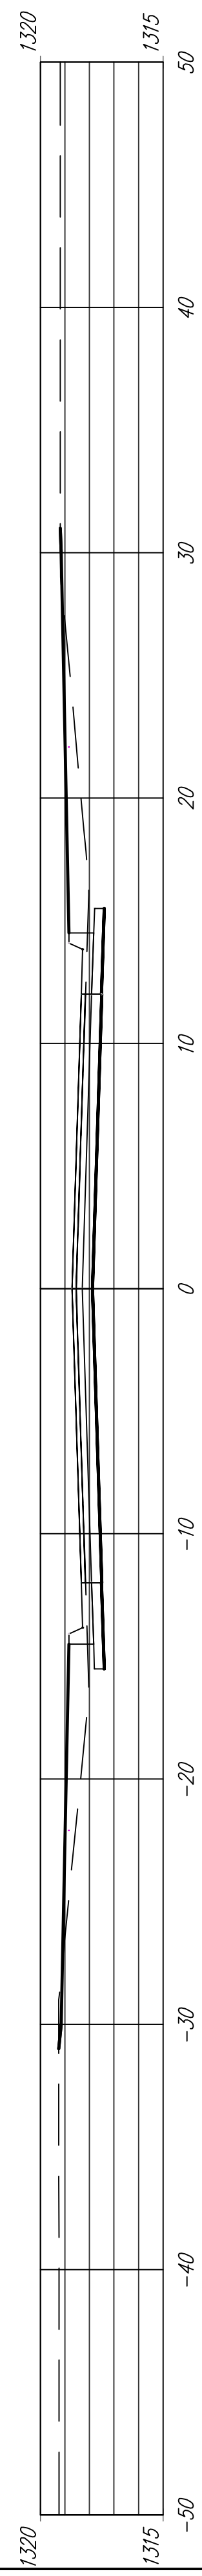


4+00.00

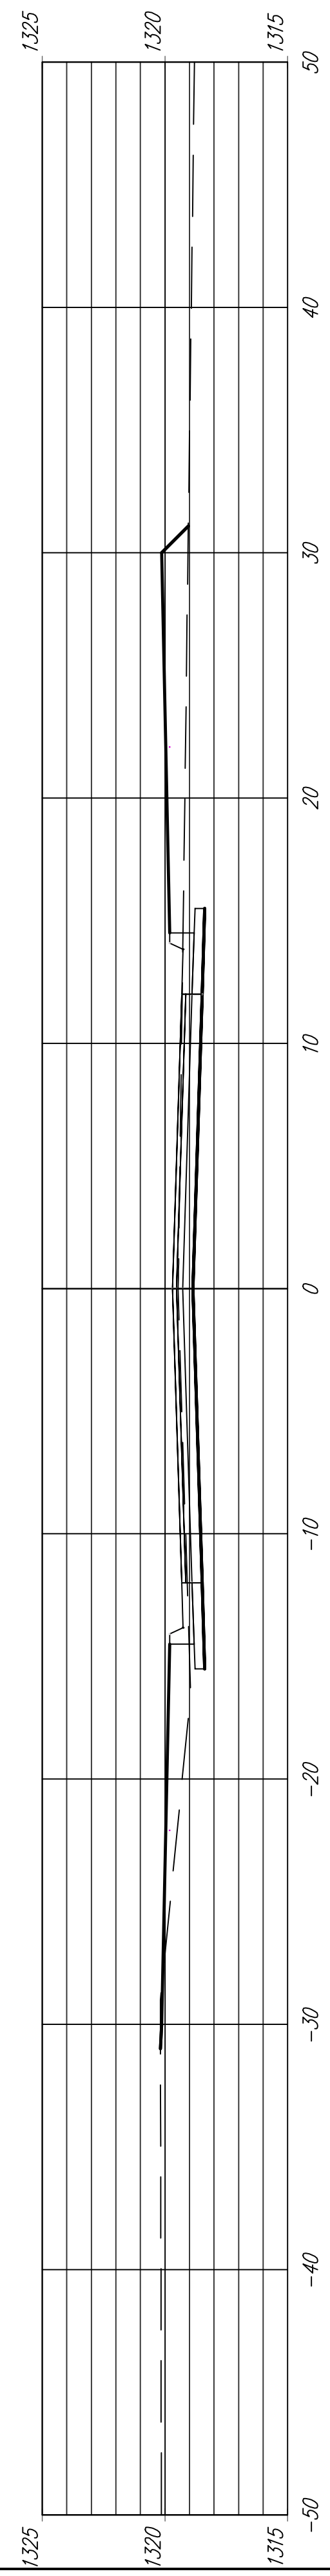


3+50.00

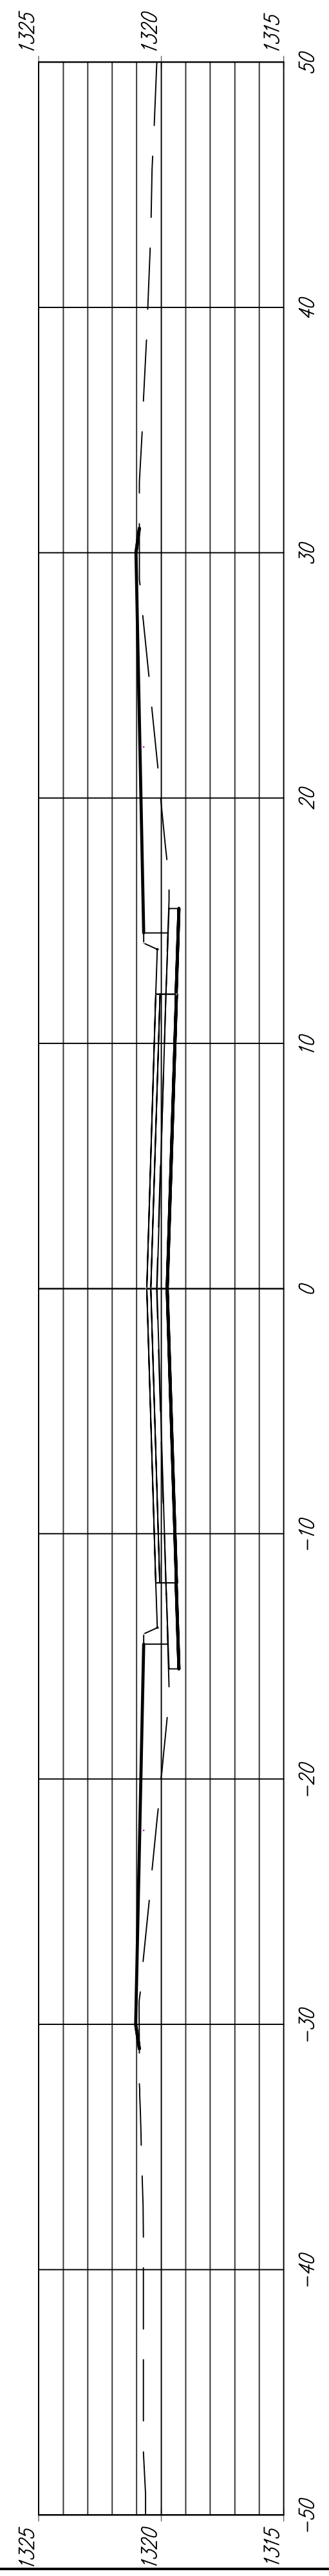


3+00.00

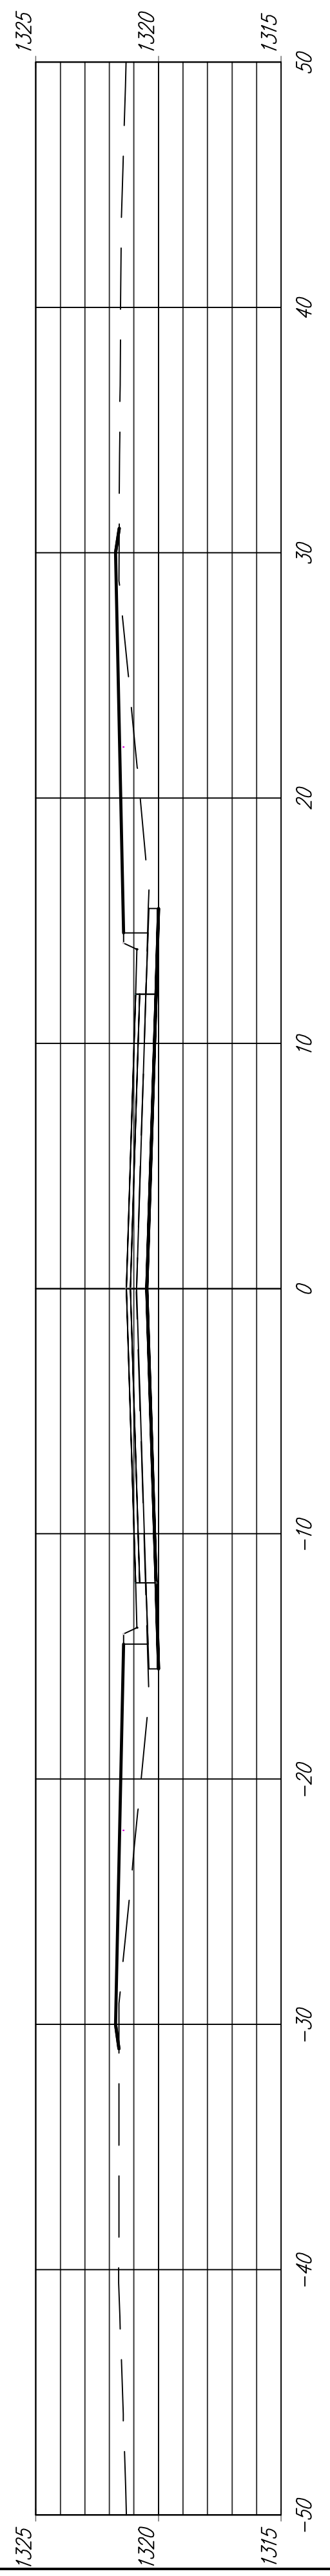


2+50.00

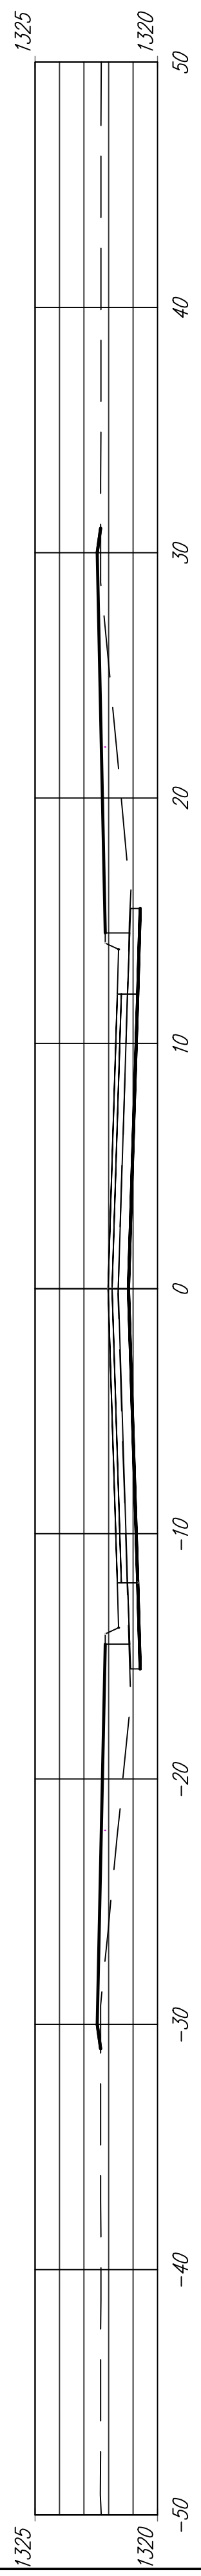


2+00.00

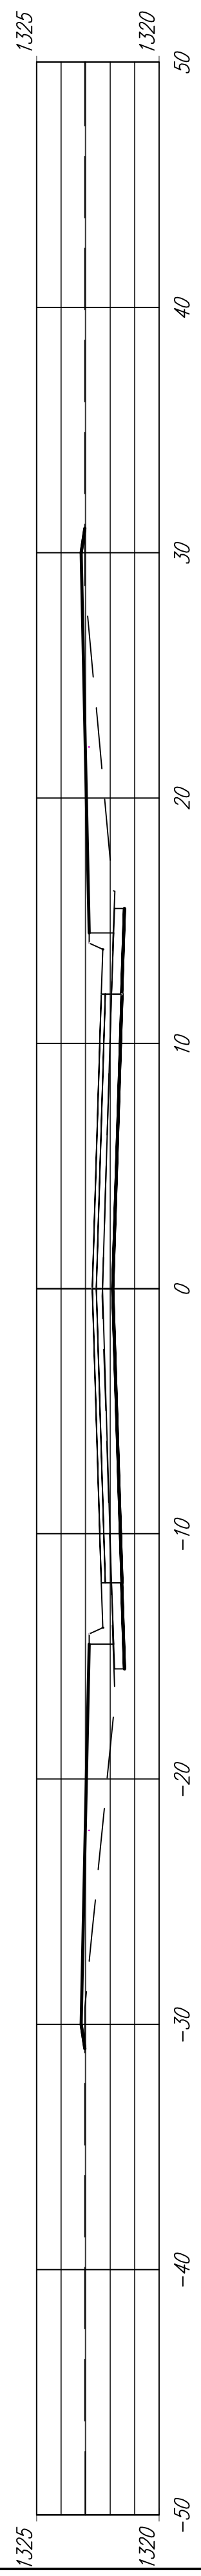


1+50.00

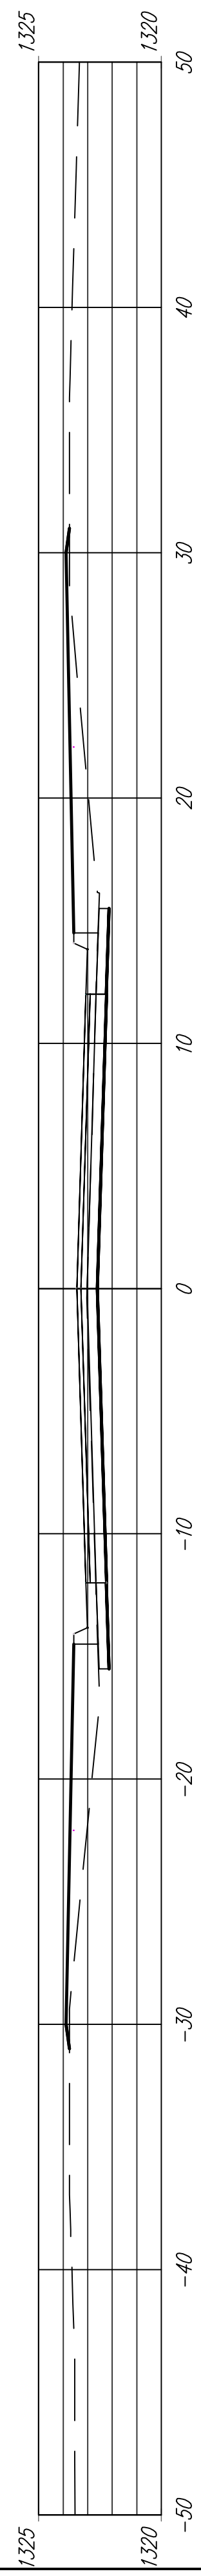

1+00.00

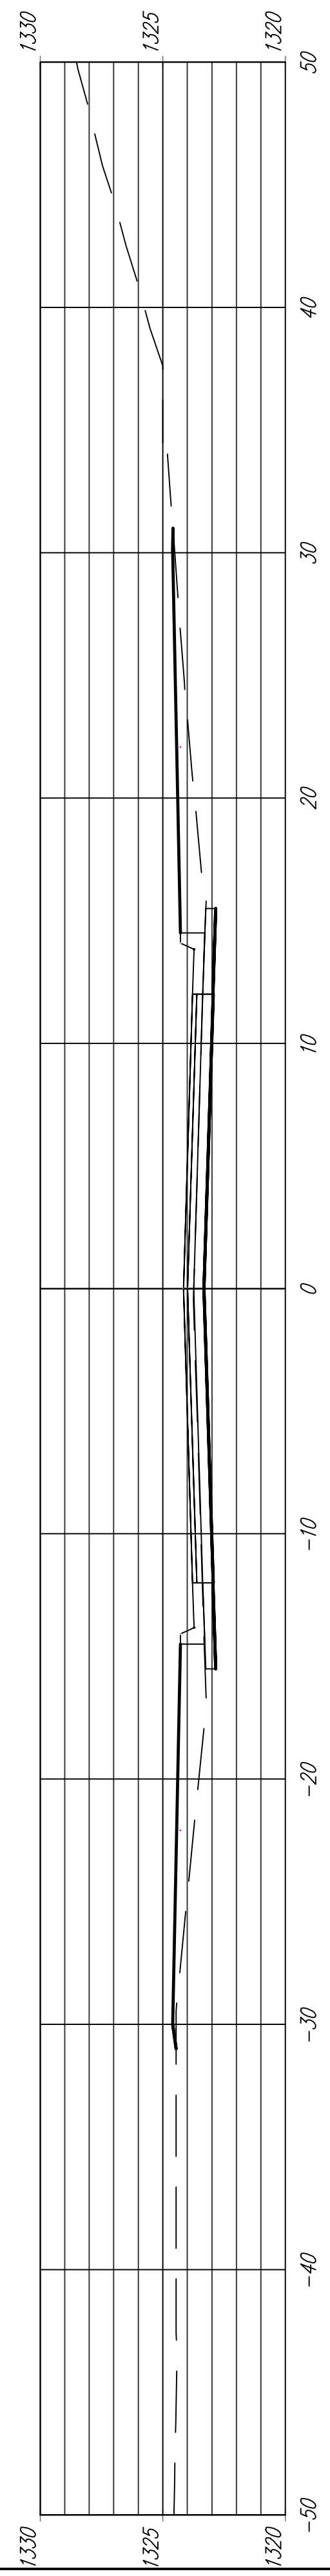

0+60.00

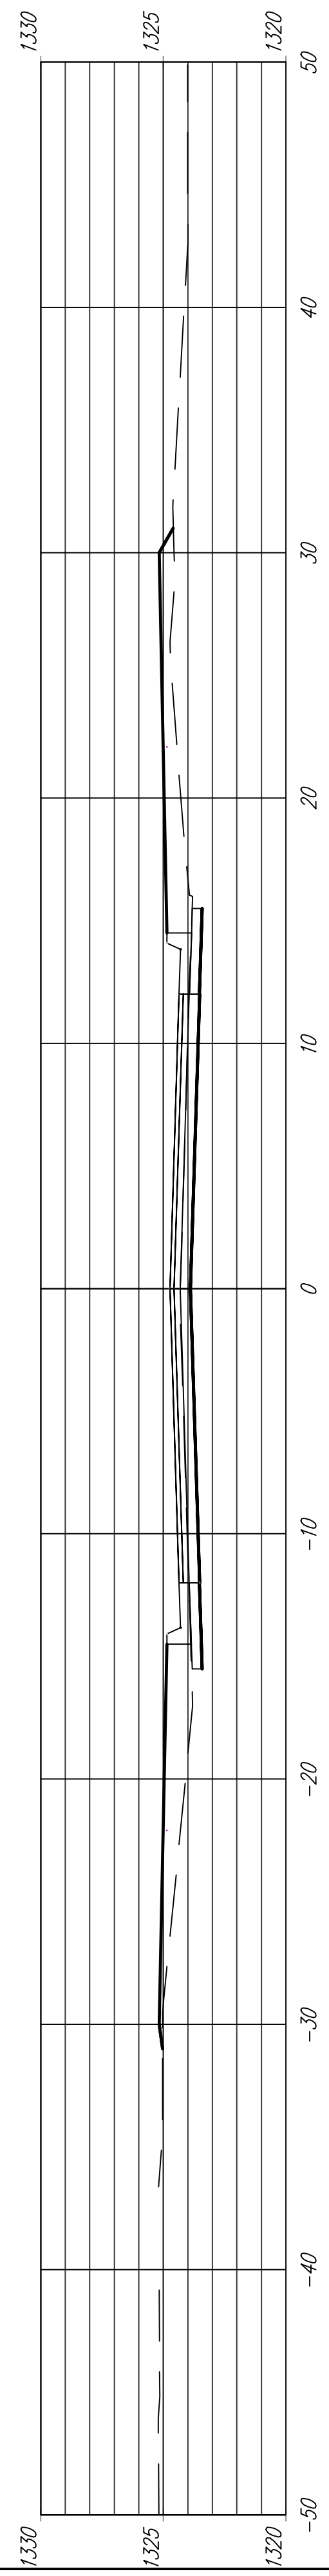

CAMBRIA ADDITION  
EARTHWORK GROSS SECTIONS  
CAMBRIA/WELSH STA. 0+60 - 4+50