




9+00.00

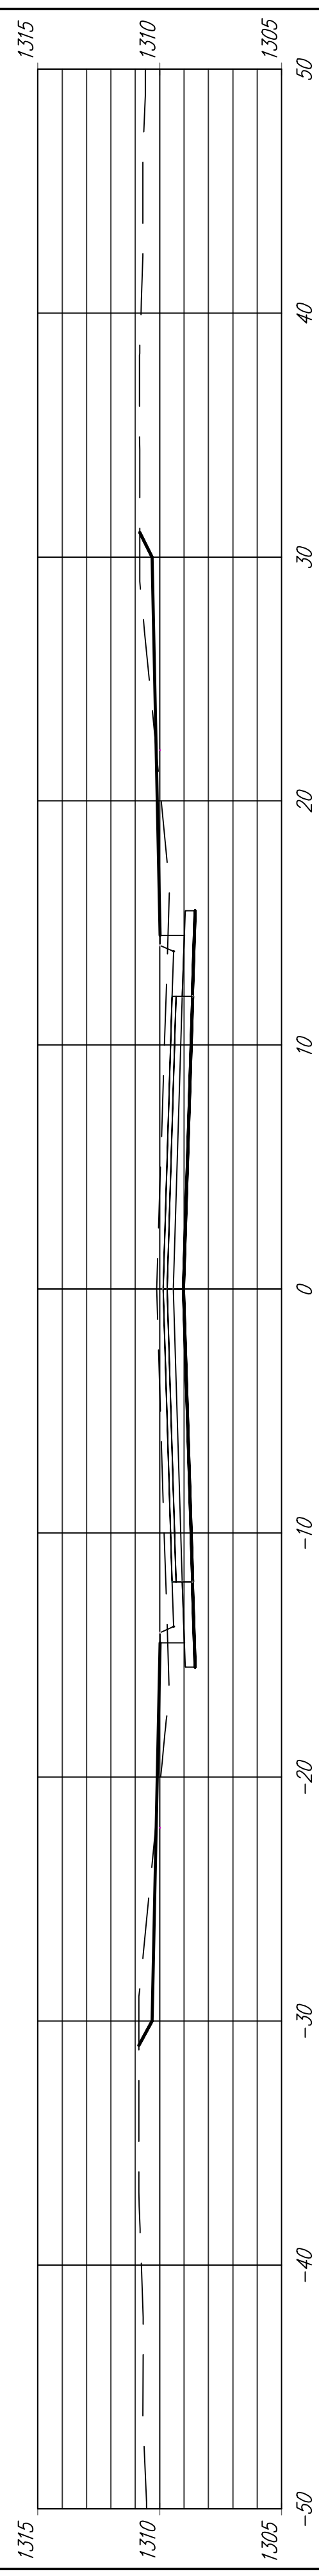


8+50.00

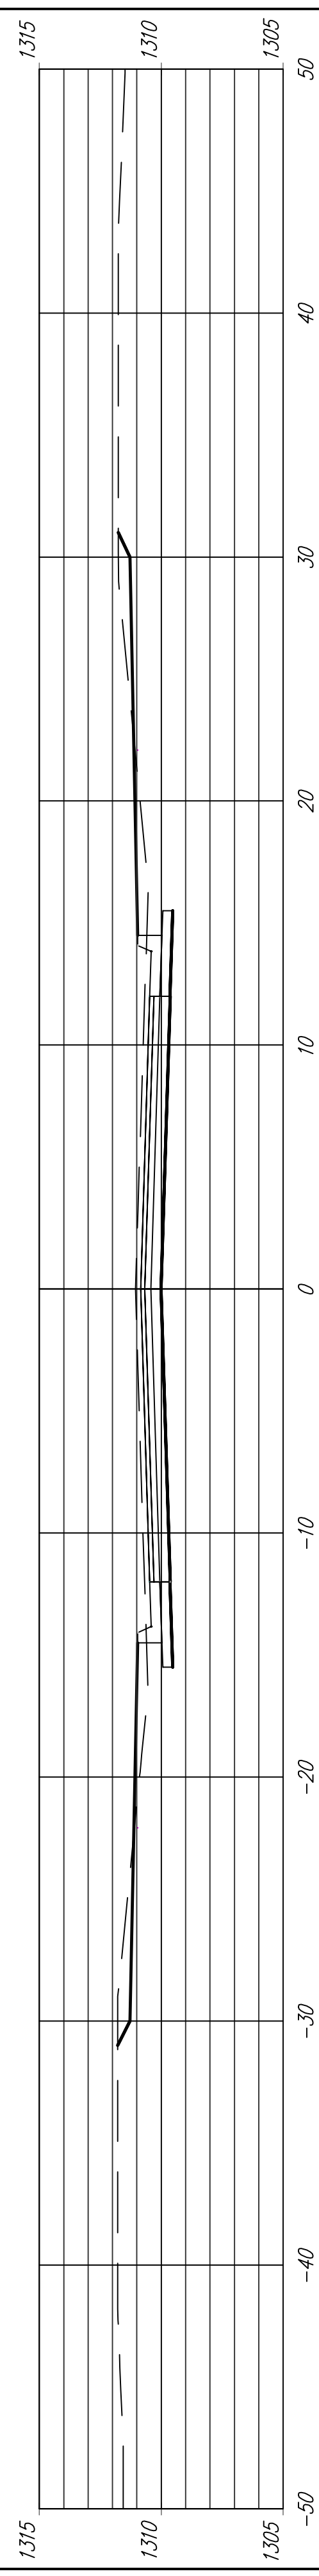


8+00.00

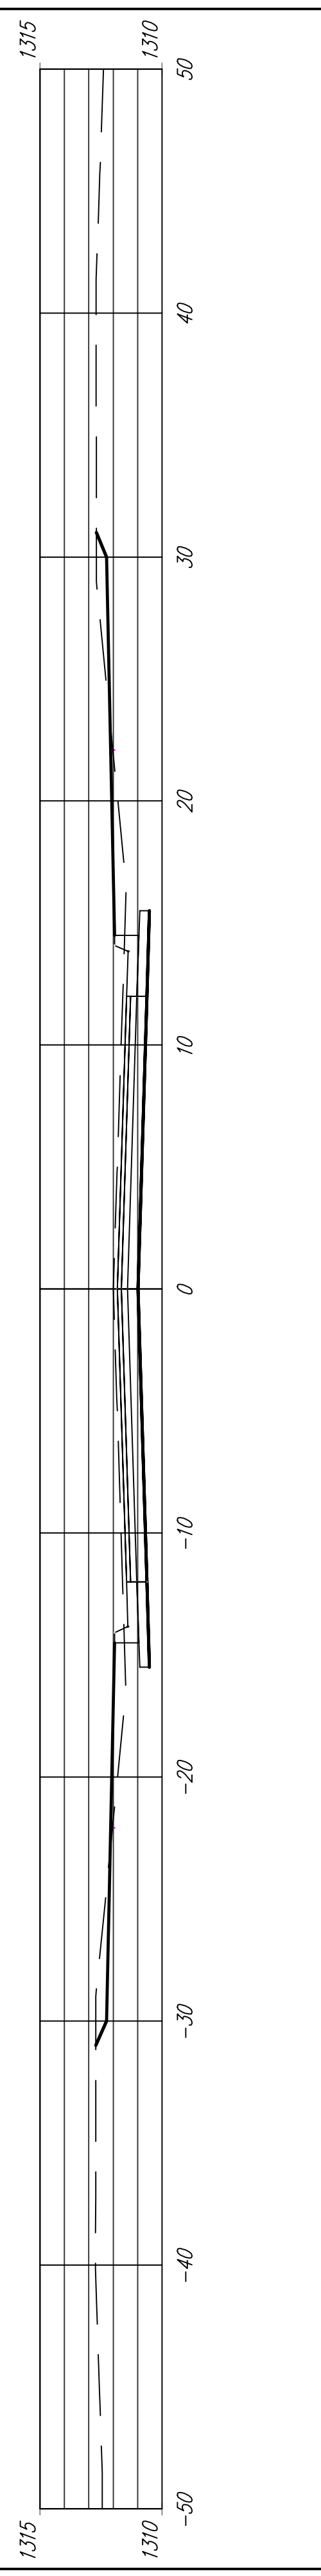


7+50.00

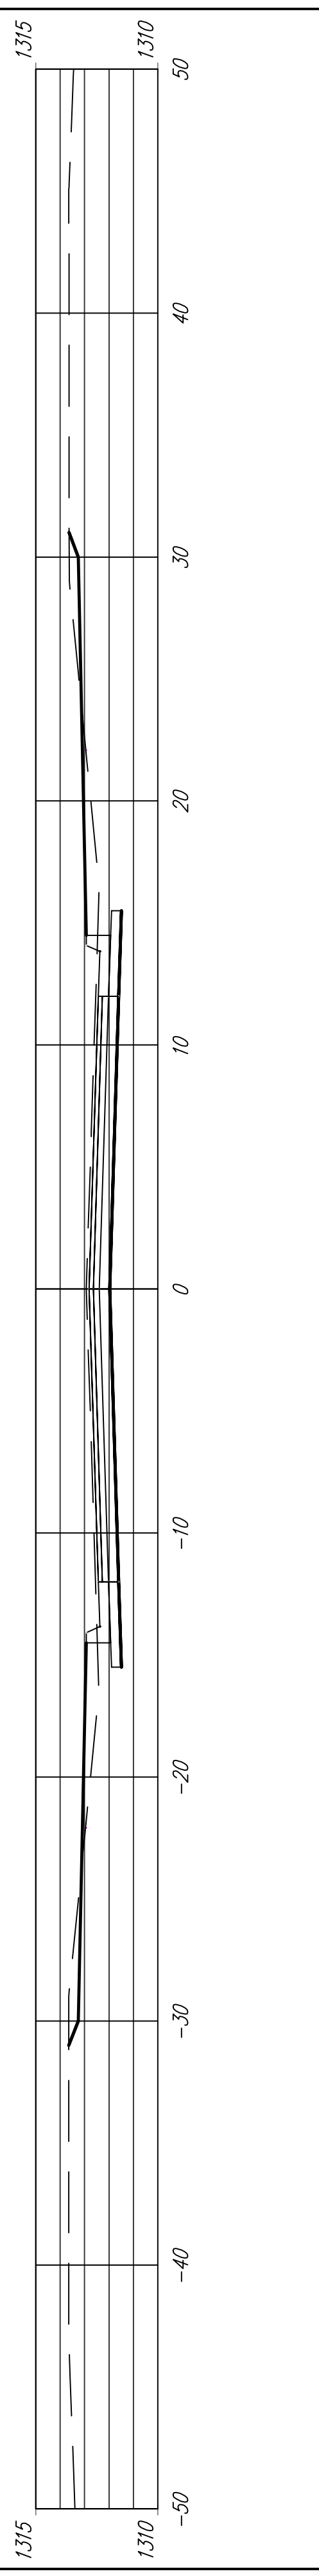


7+00.00

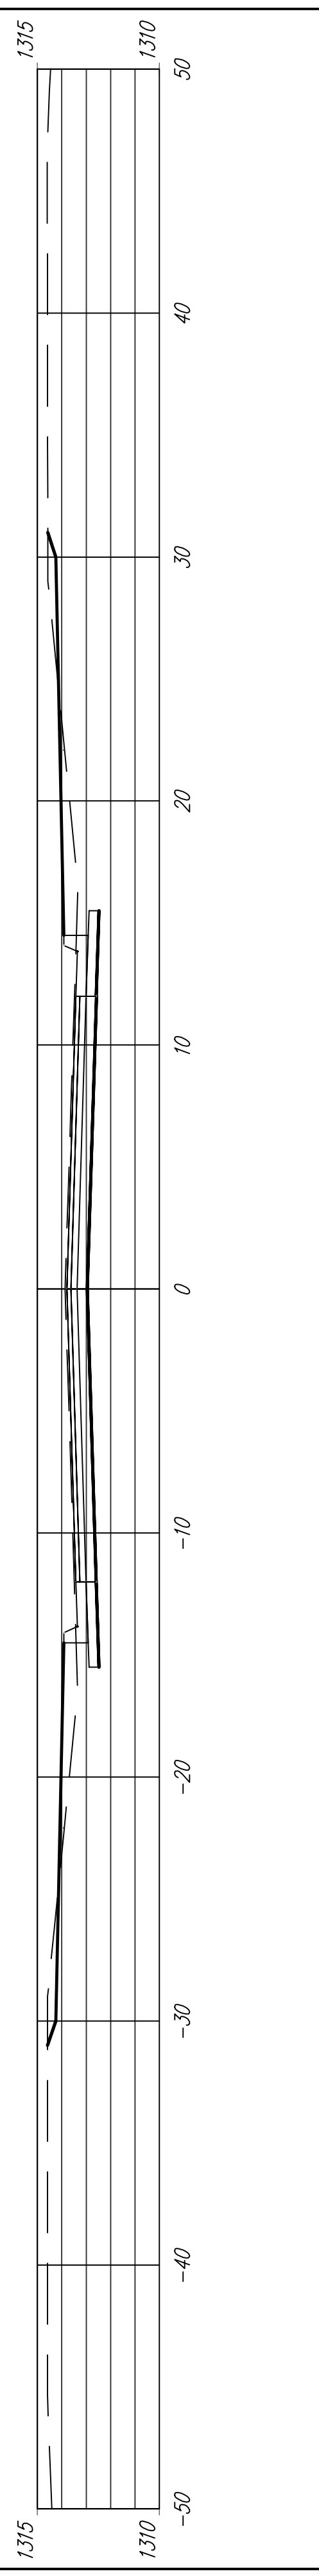


6+50.00

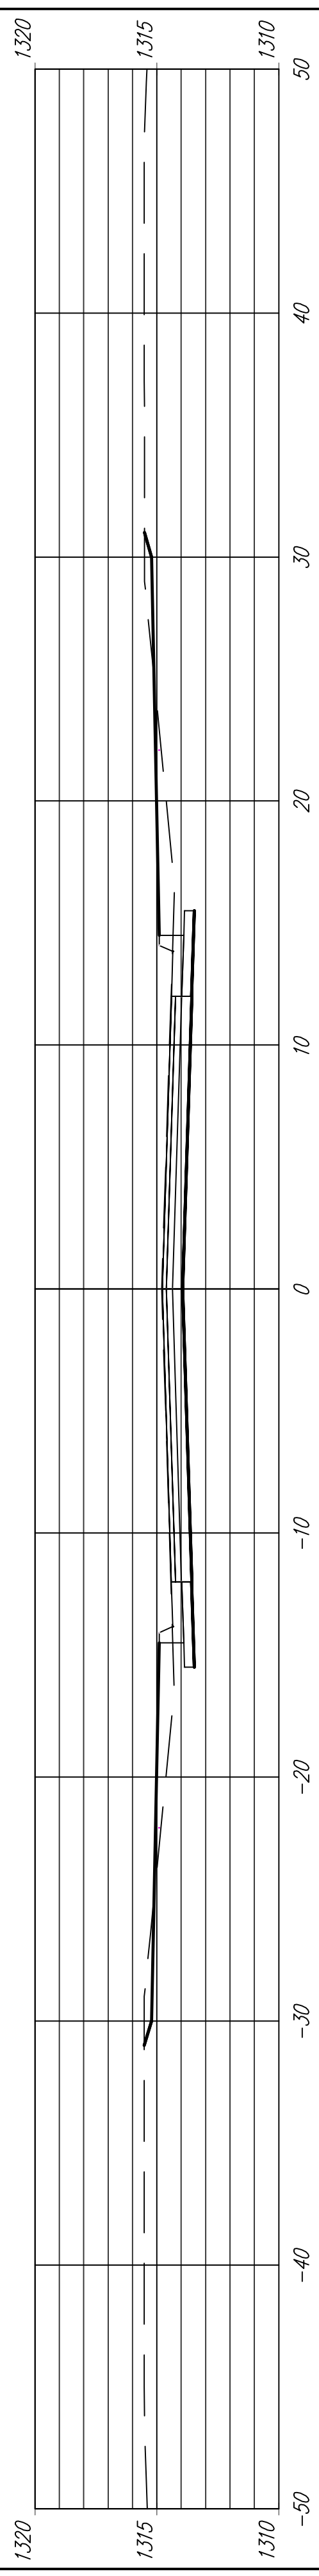


6+00.00

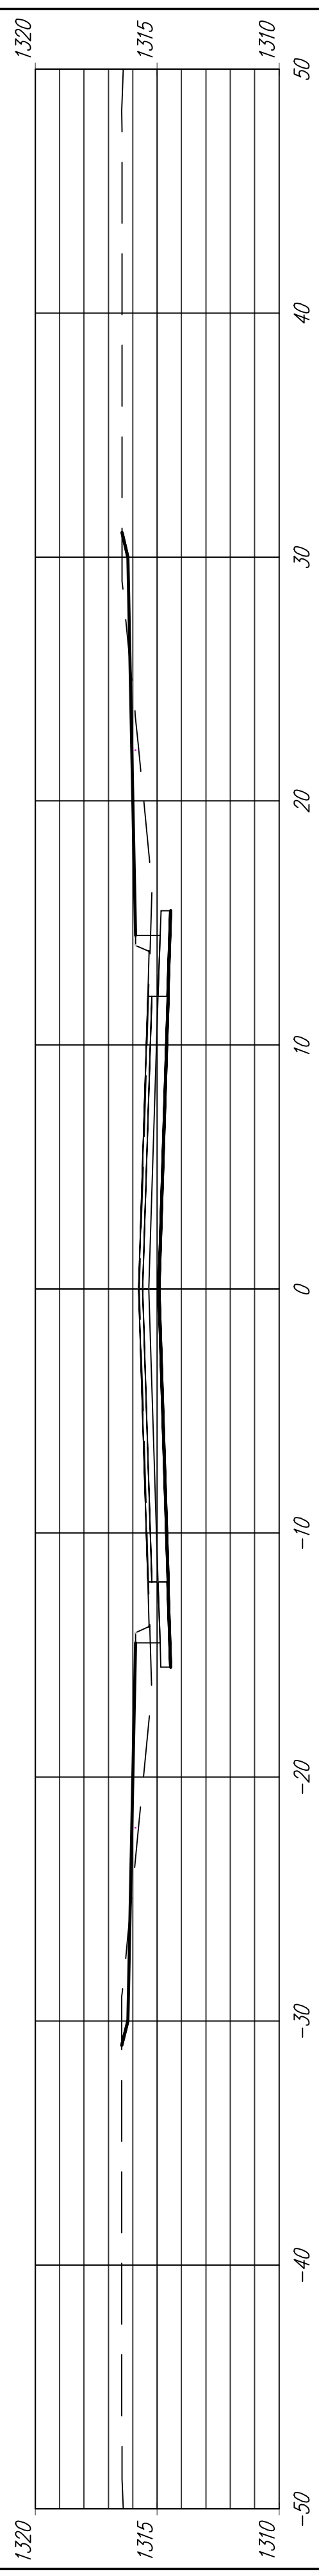

5+50.00

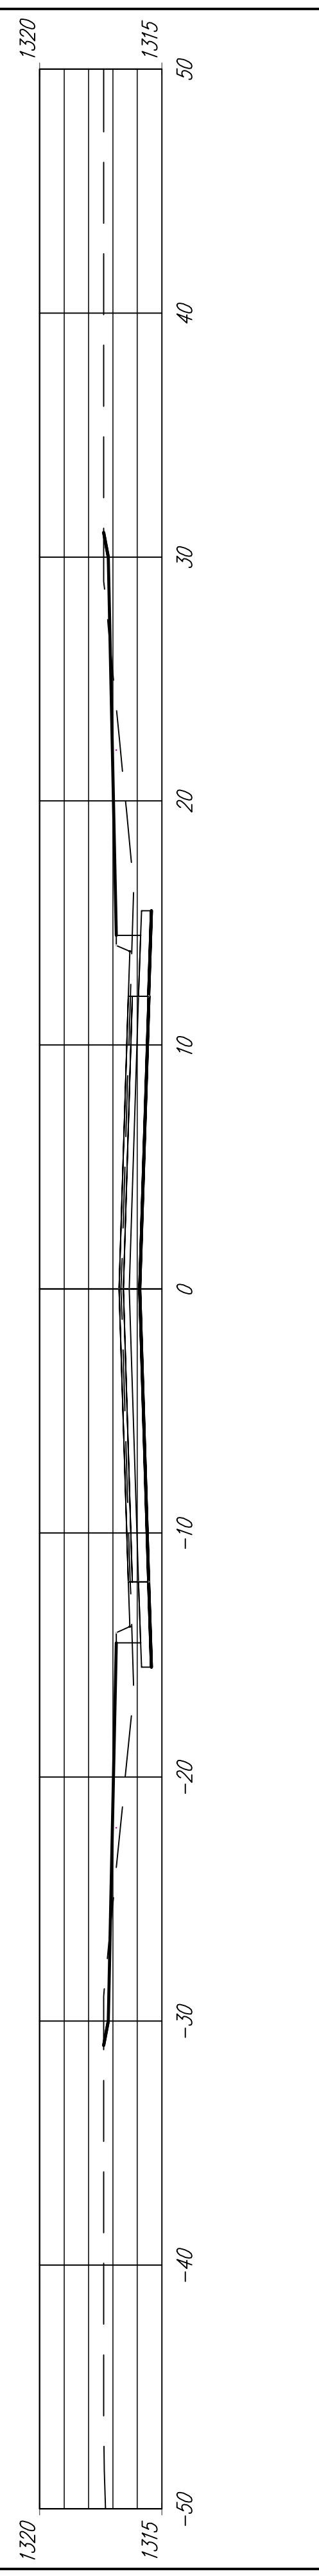

5+00.00

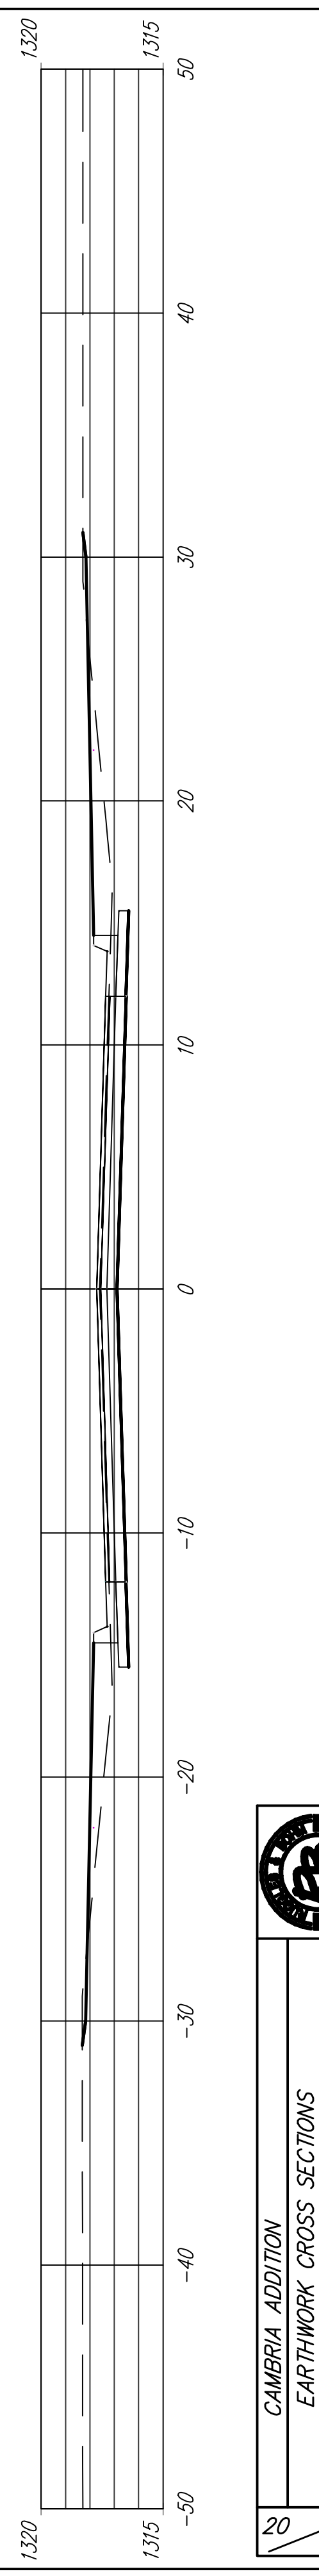

CAMBRIA ADDITION
EARTHWORK CROSS SECTIONS
CAMBRIA/WELSH STA. 5+00 - 9+00