




14+50.00

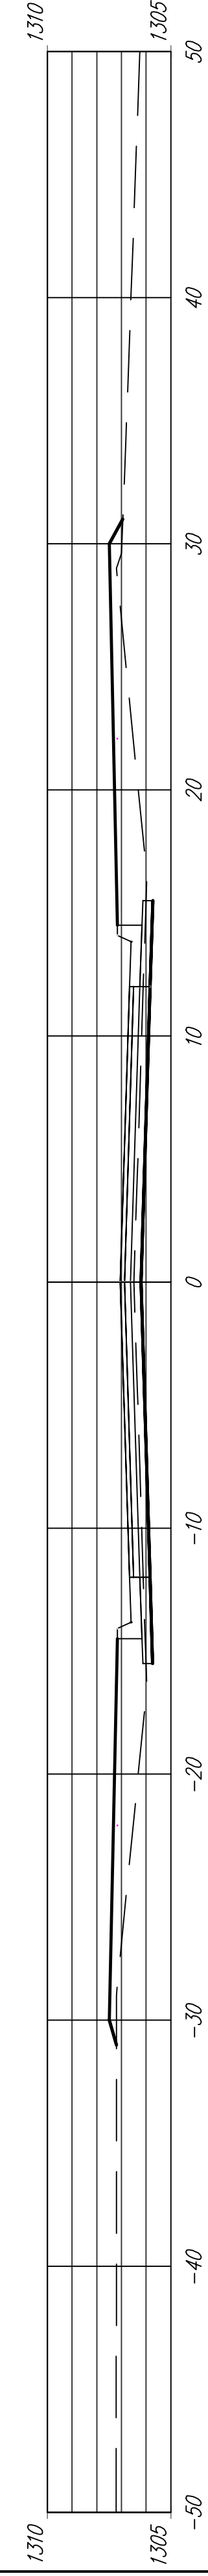


14+00.00

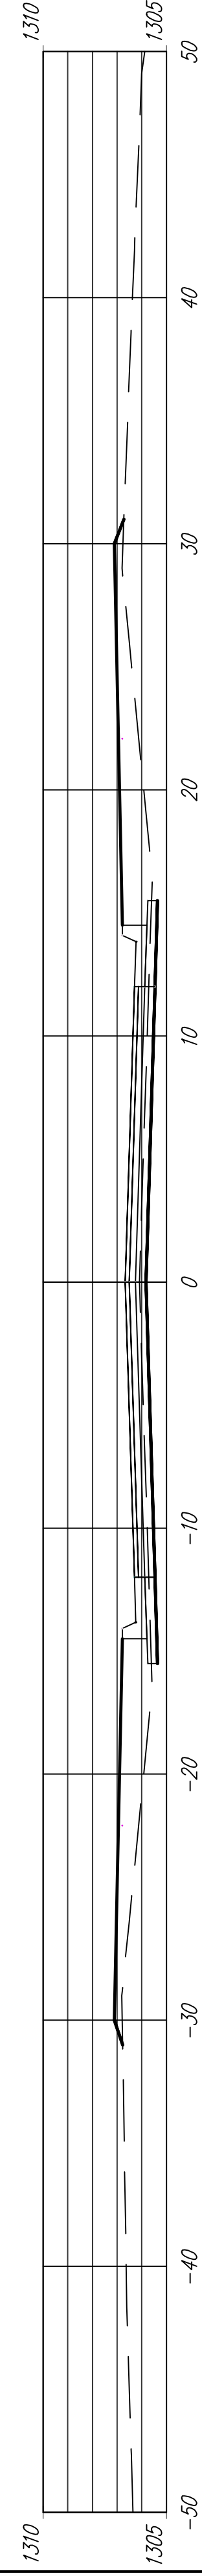


13+50.00

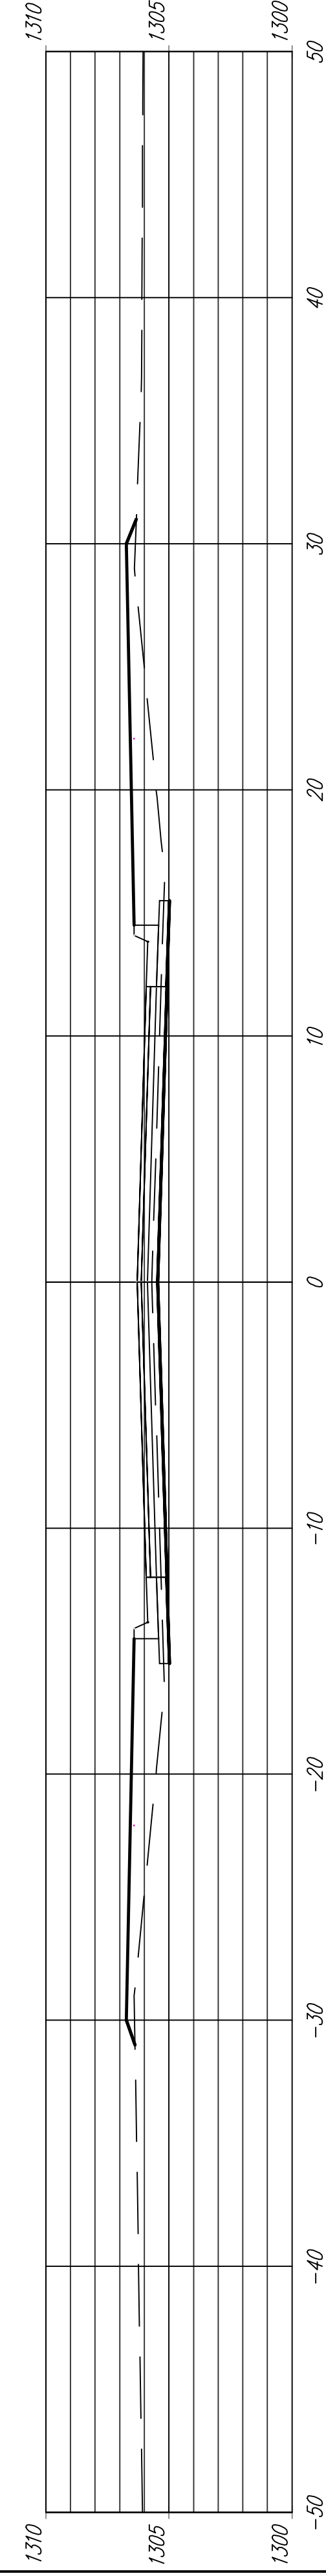


13+00.00

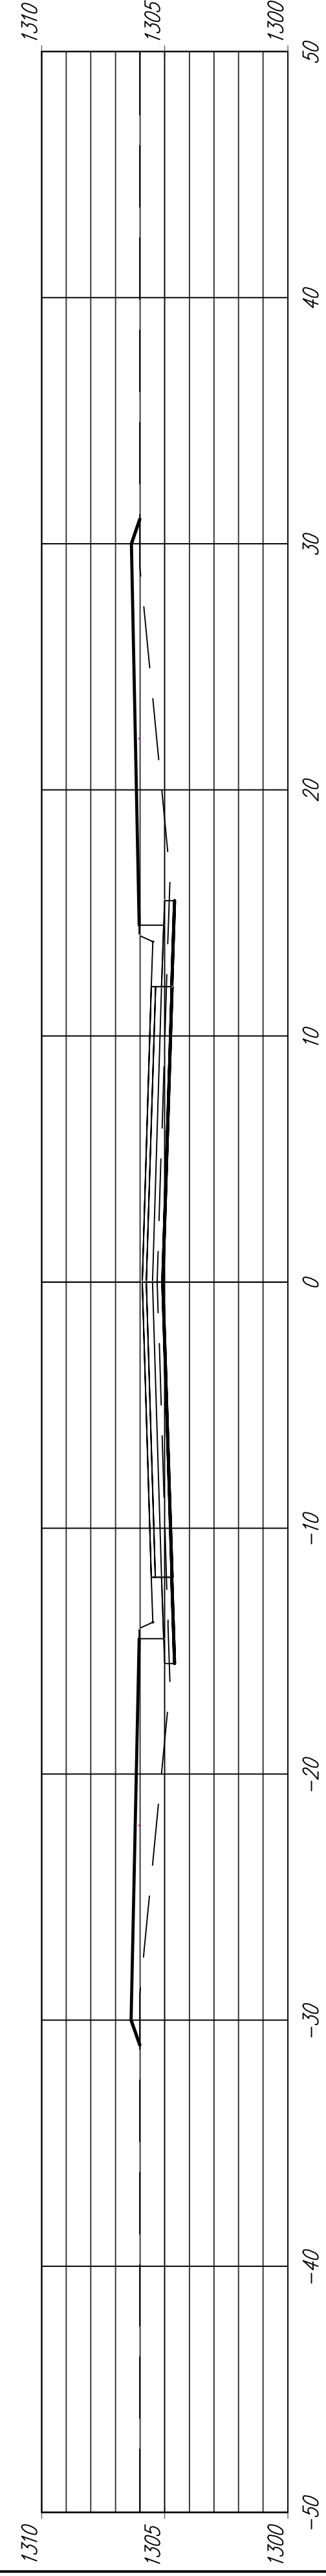


12+75.00

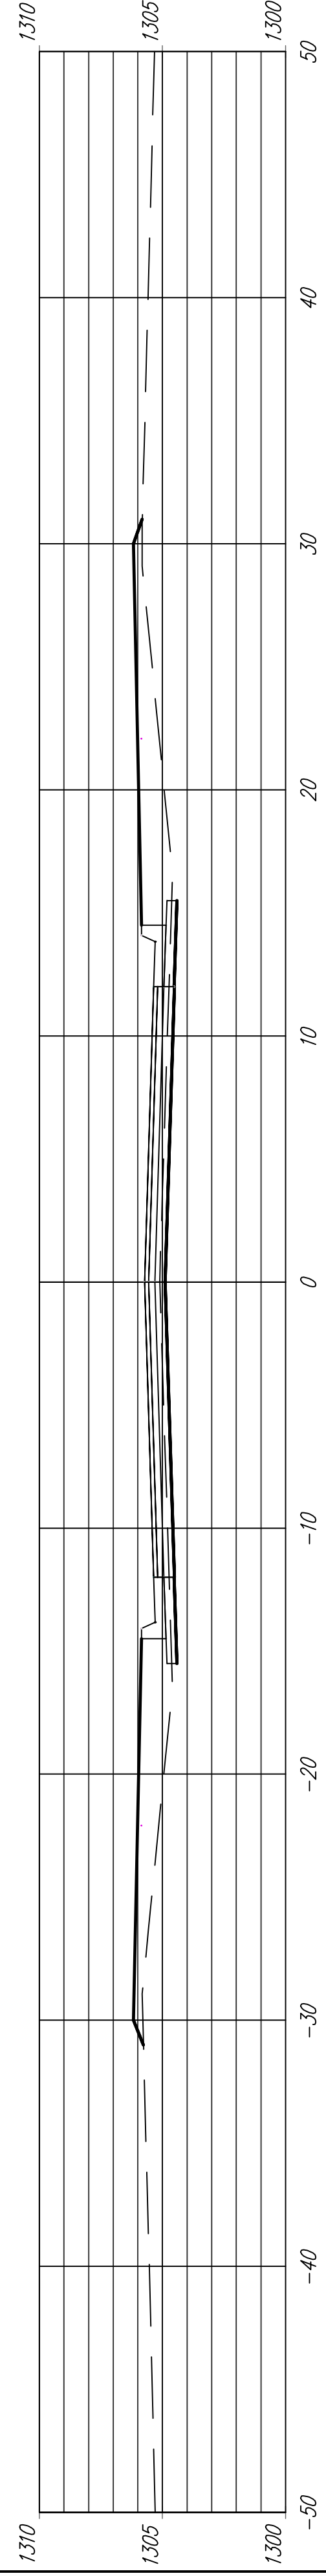


12+50.00

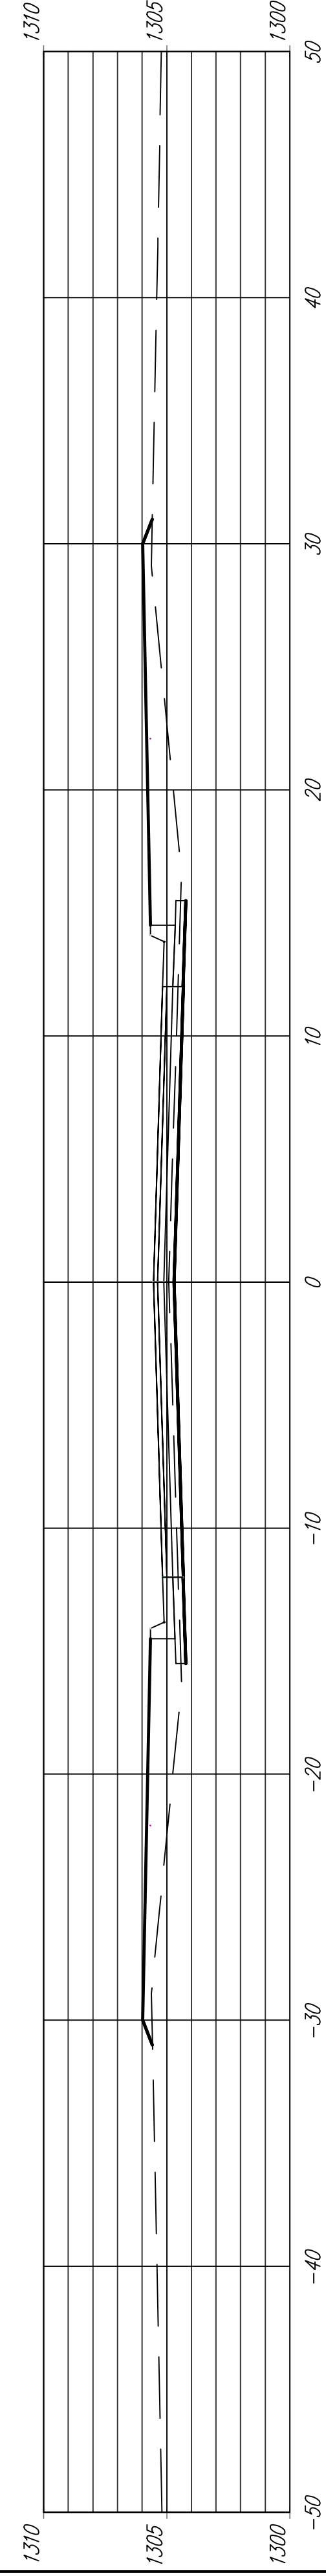


12+25.00

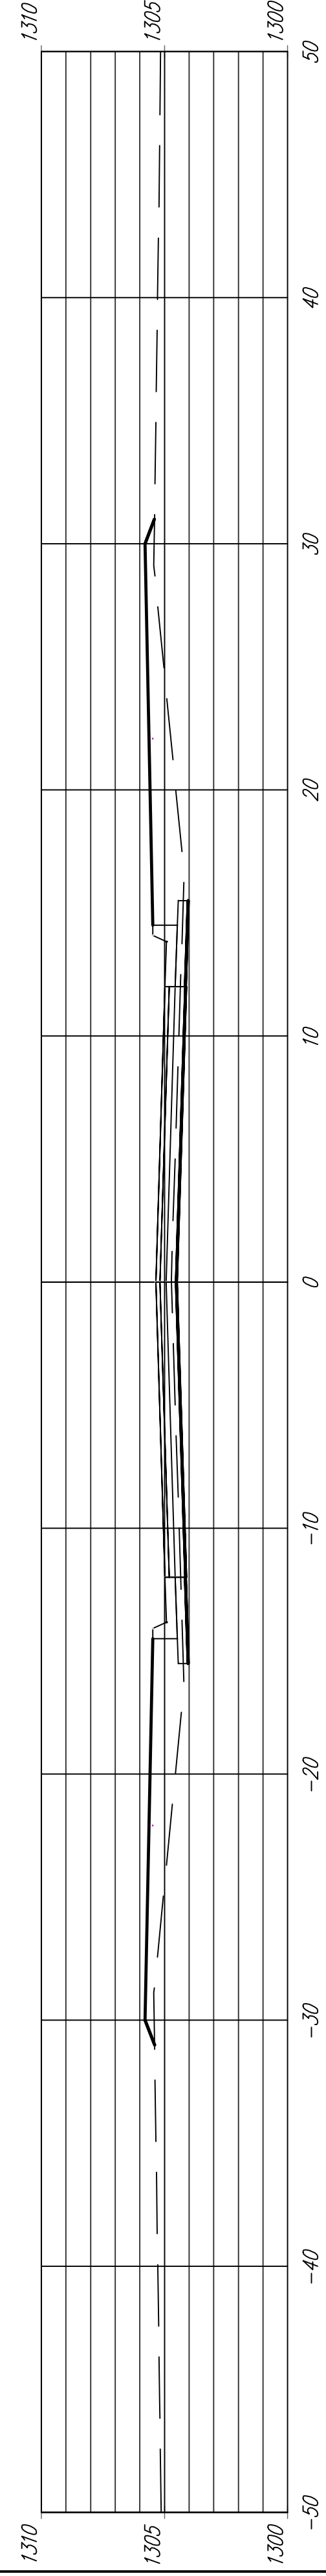

12+00.00

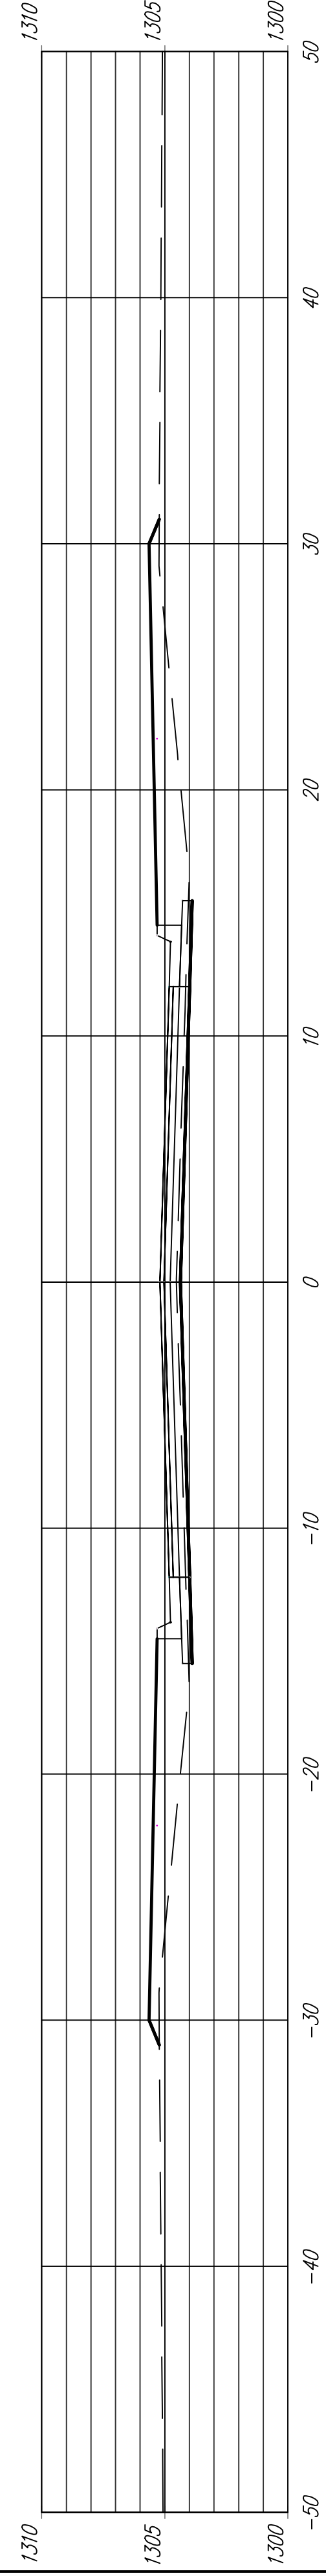

11+75.00

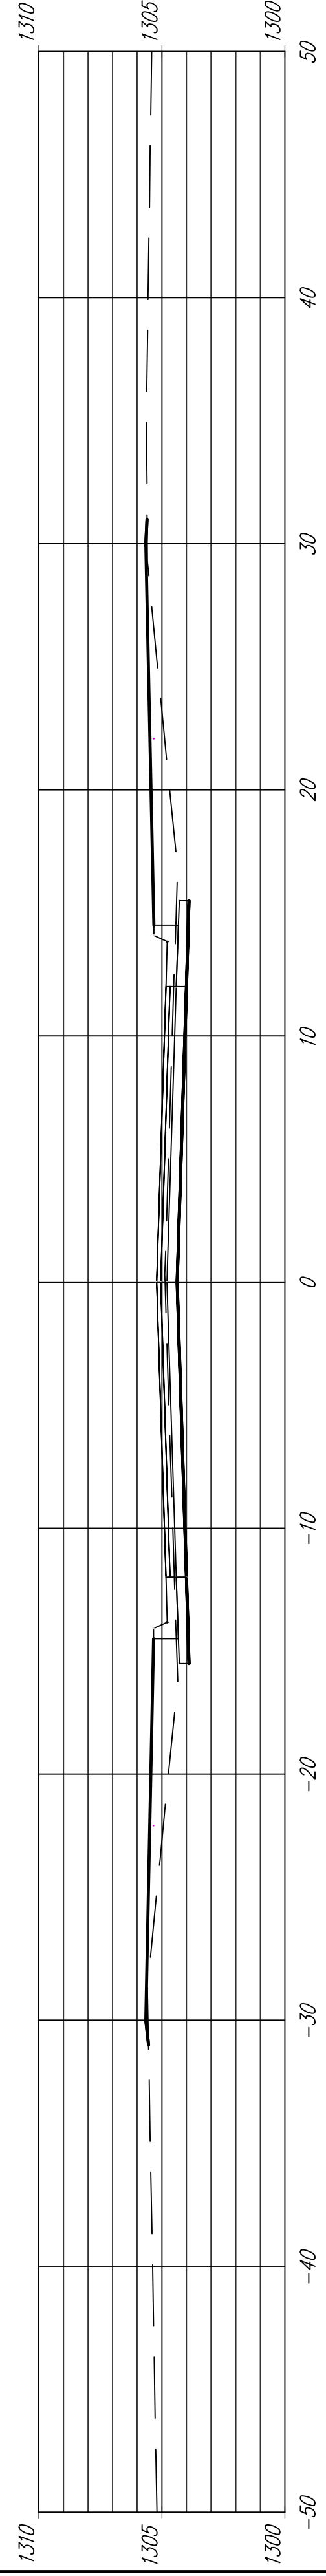

CAMBRIA ADDITION  
EARTHWORK GROSS SECTIONS  
CAMBRIA/WELSH STA. 11+75 - 14+50