




23+75.00

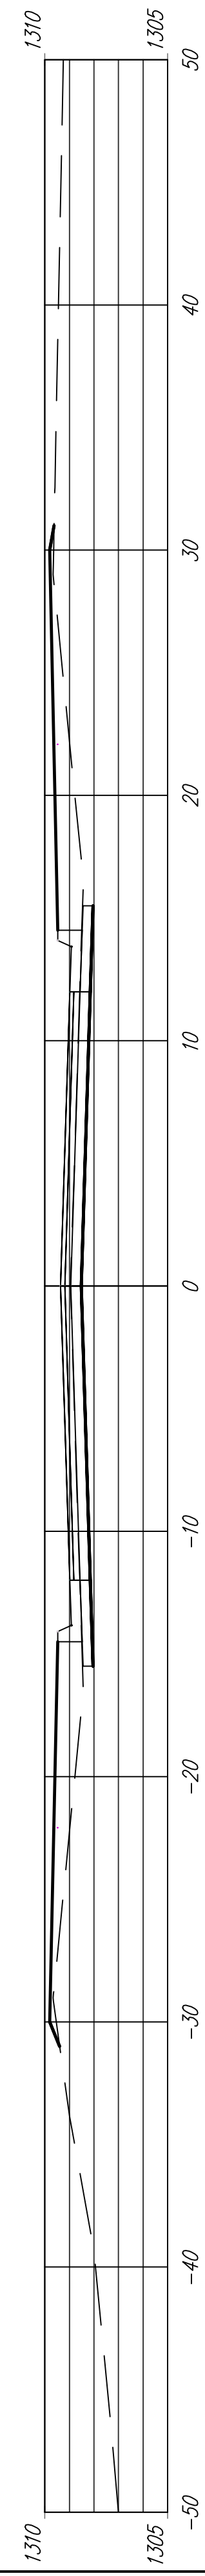


23+50.00

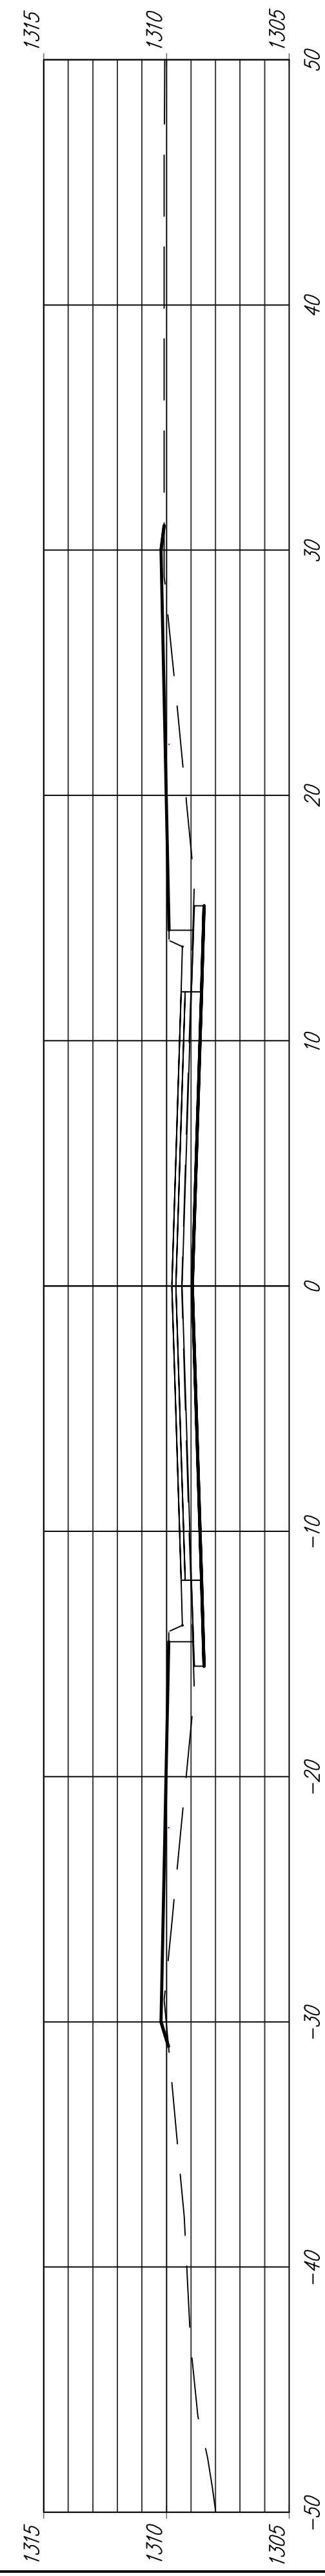


23+25.00

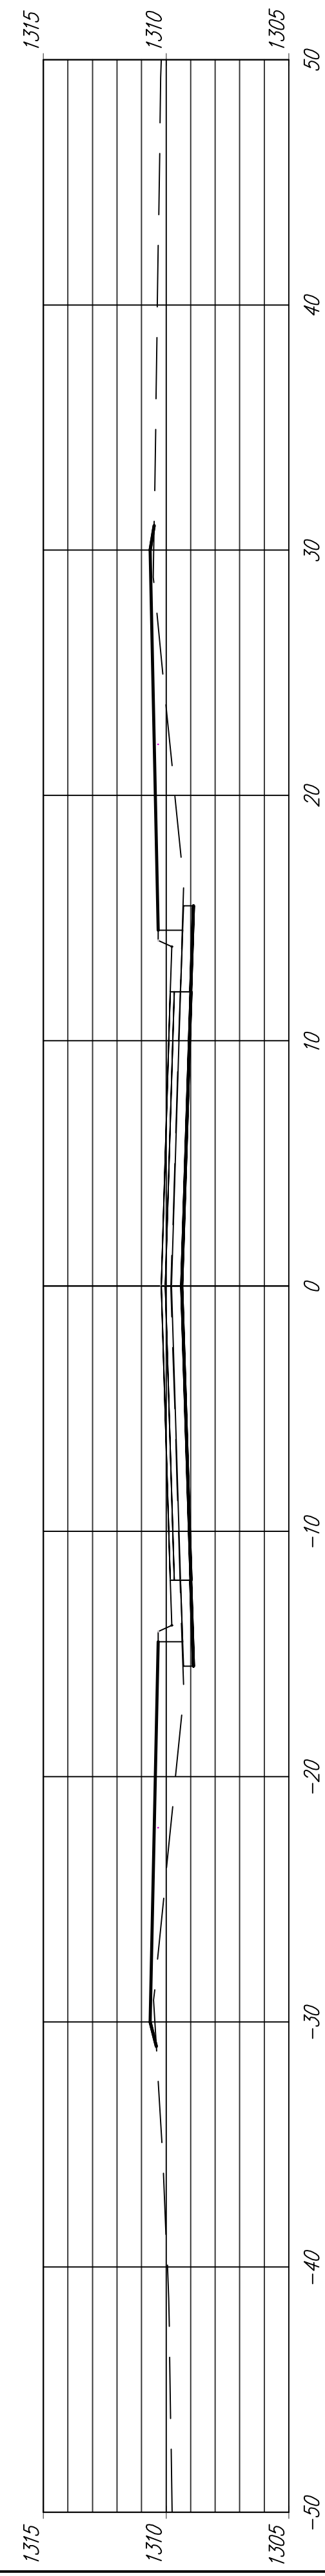


23+00.00

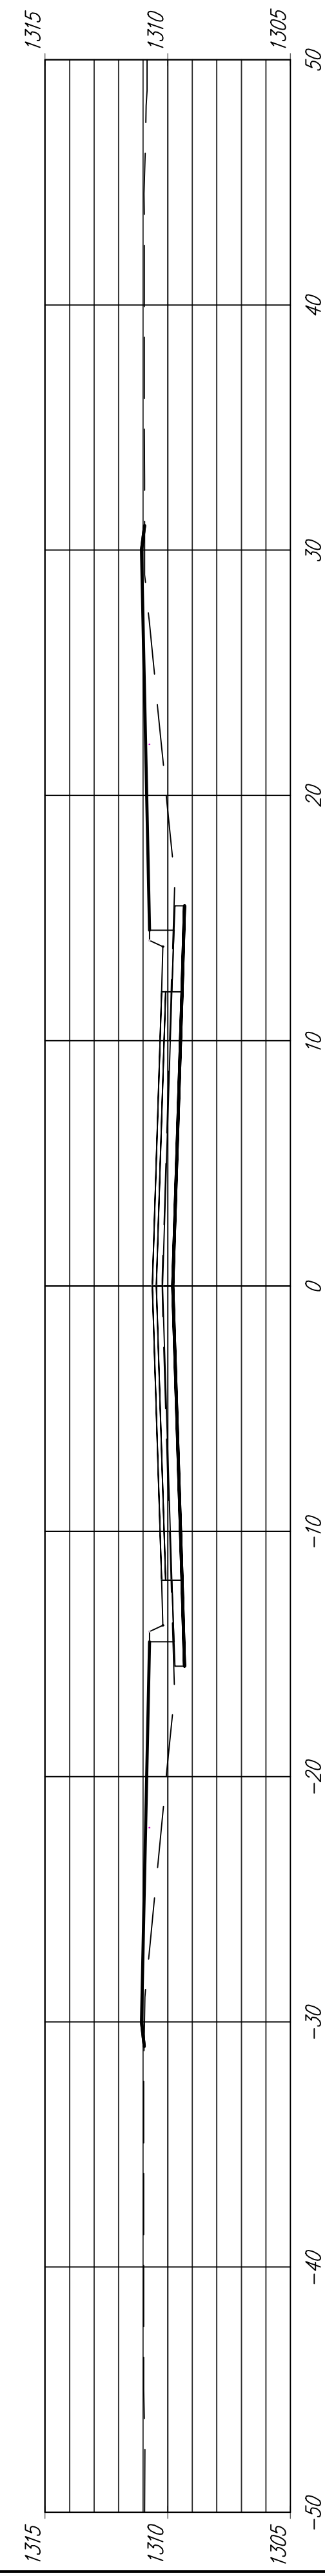


22+50.00

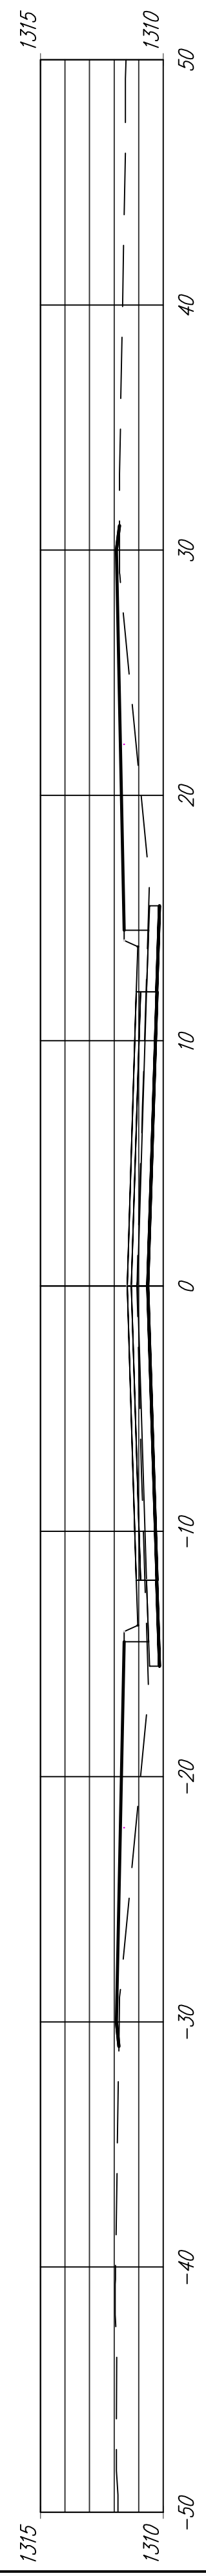


22+00.00

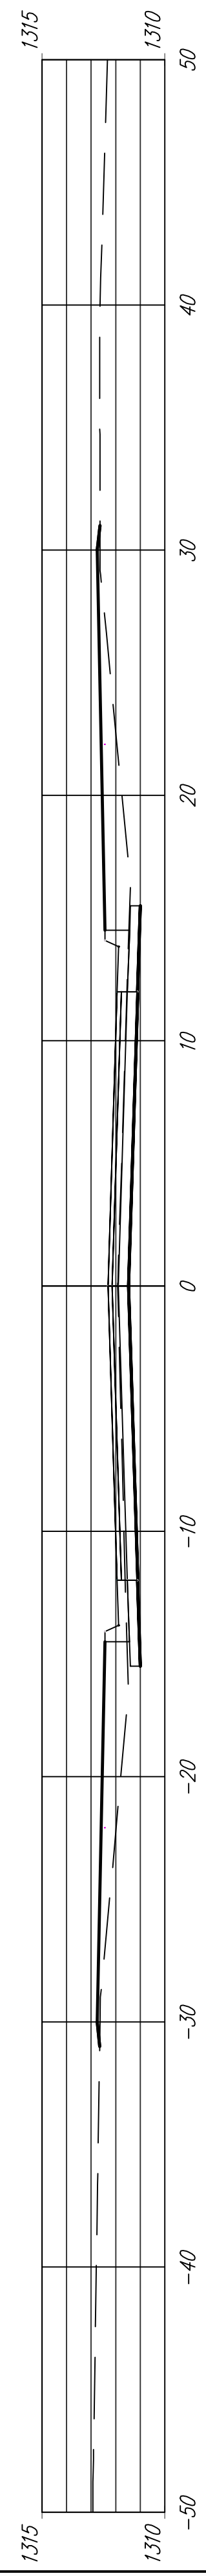


21+50.00

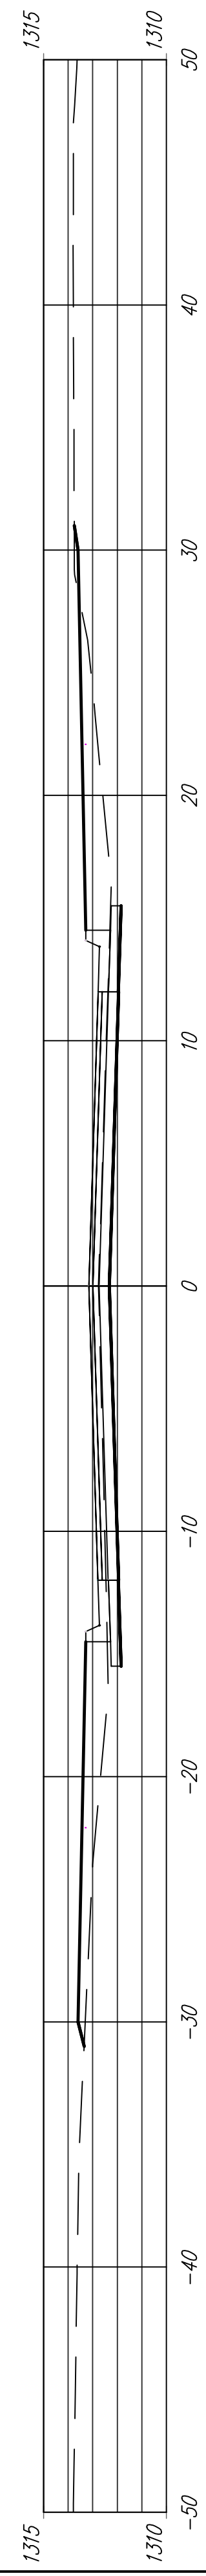

21+00.00

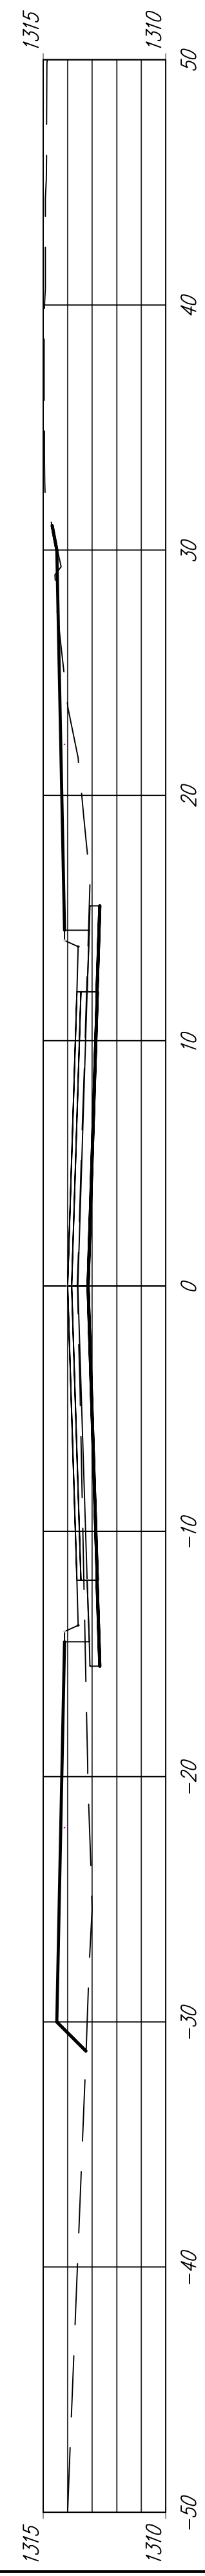

20+60.00

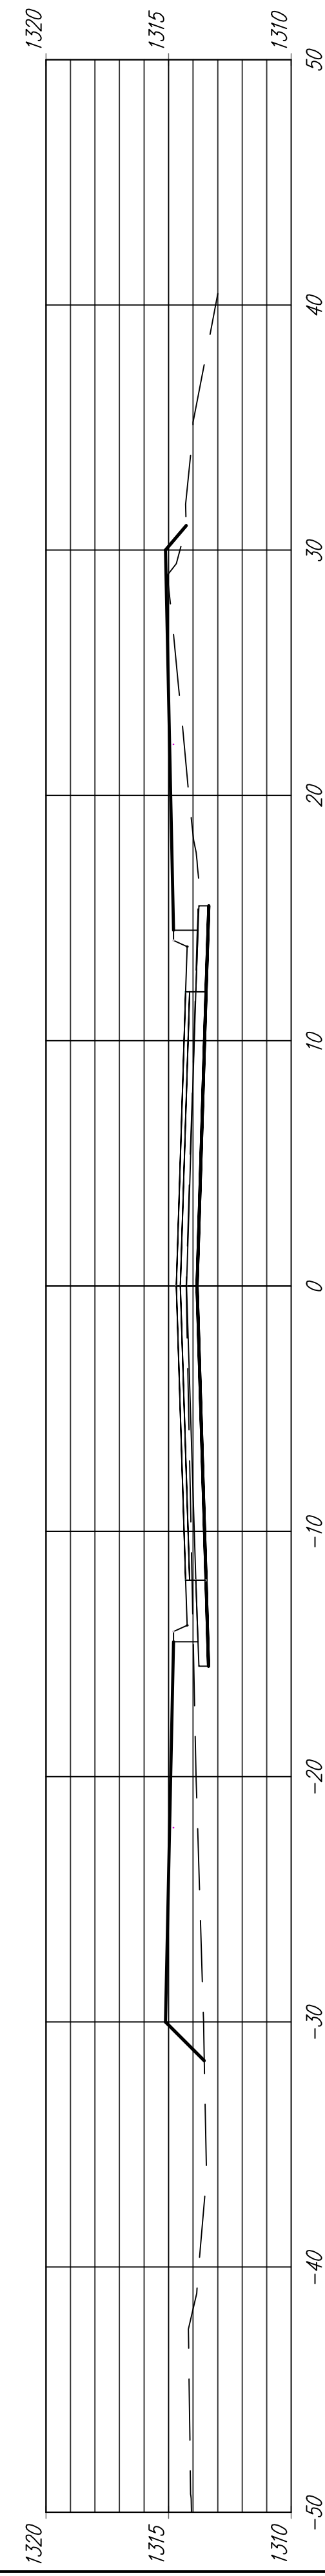

CAMBRIA ADDITION  
EARTHWORK GROSS SECTIONS  
WELSH/CEL TIC STA. 20+60 - 23+75