




27+00.00

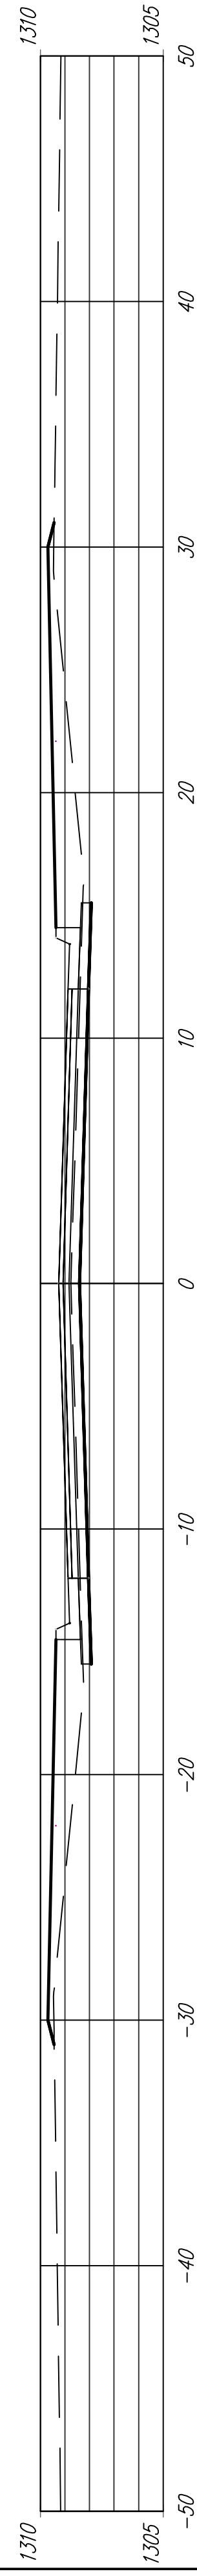


26+75.00

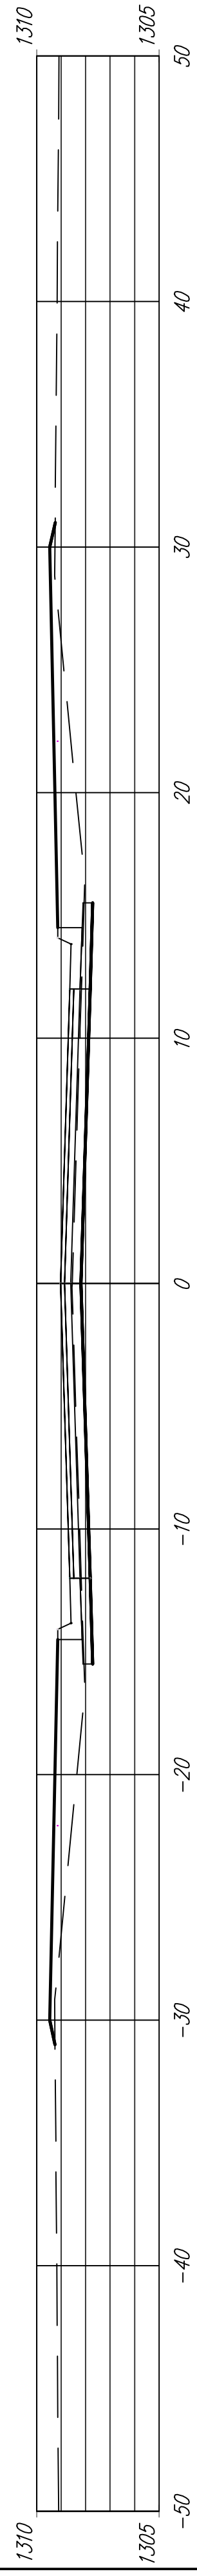


26+50.00

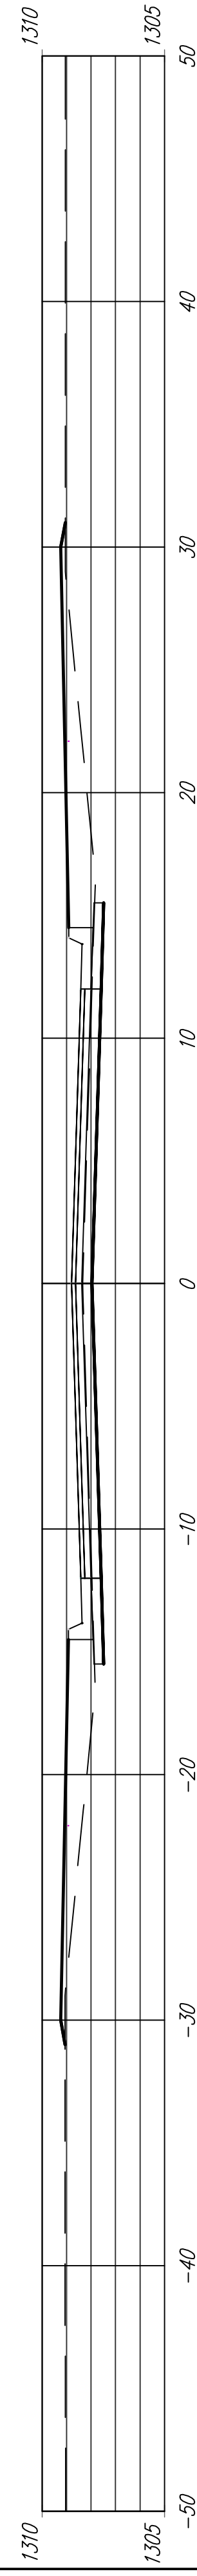


26+00.00

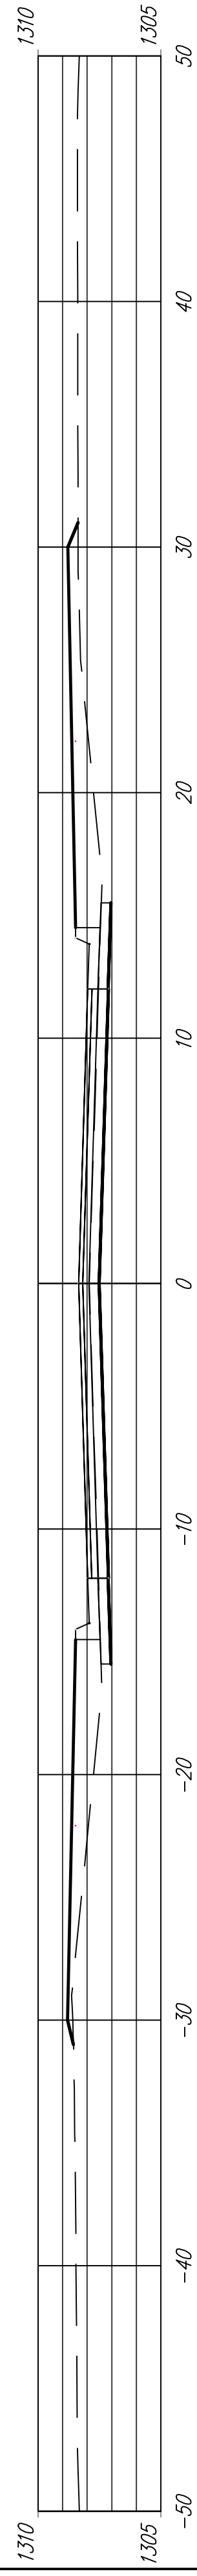


25+50.00

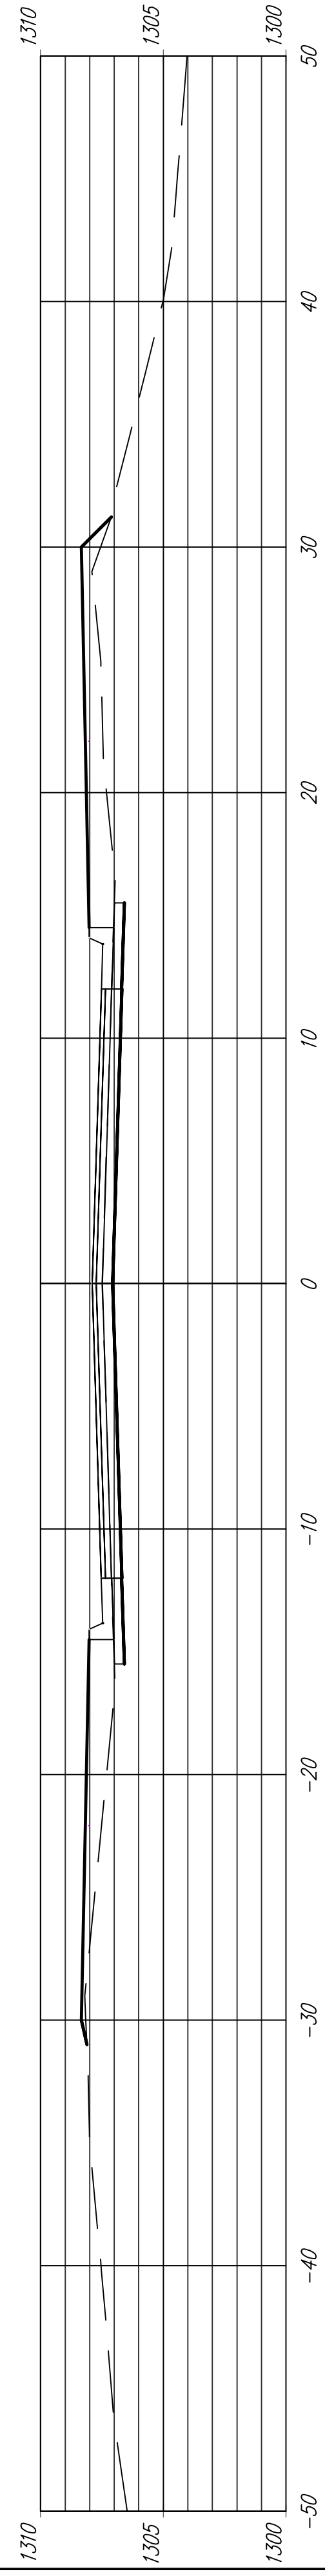


25+00.00

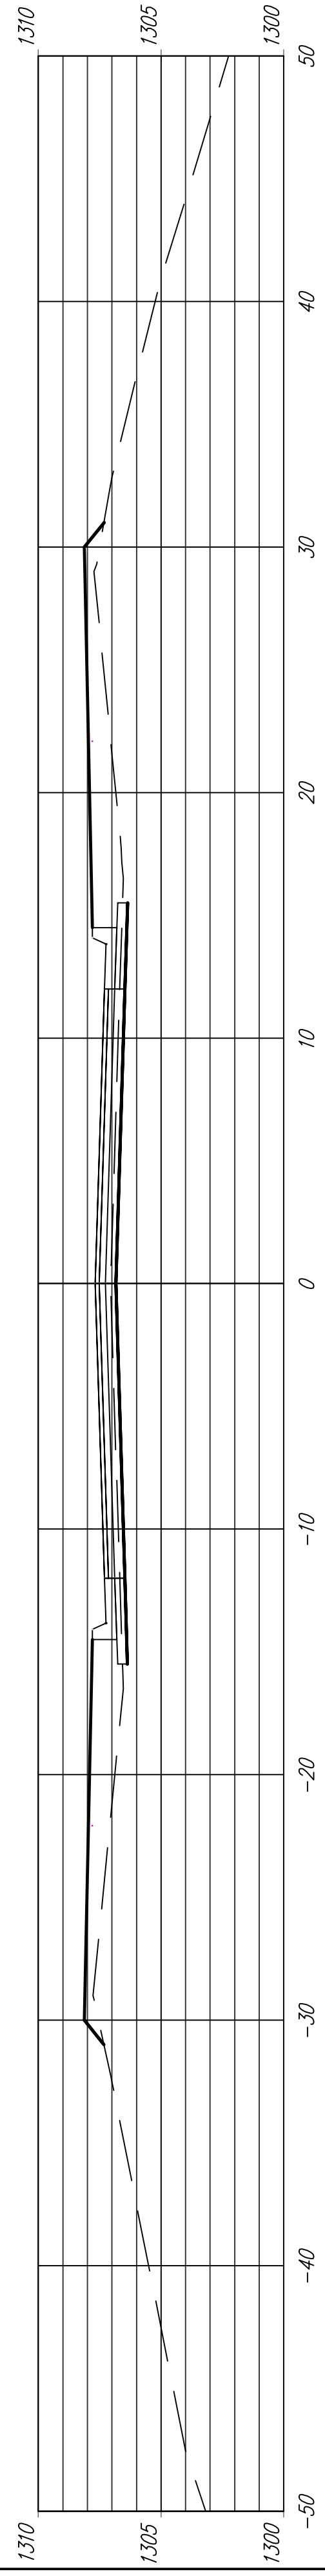


24+50.00

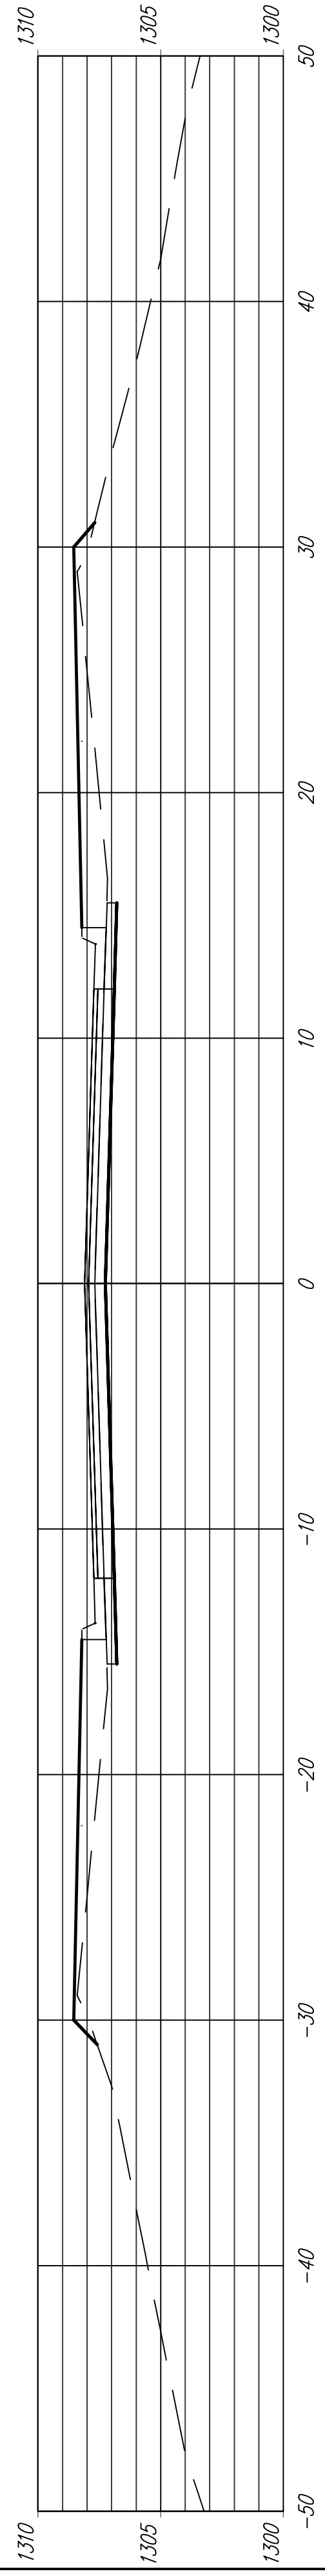

24+25.00

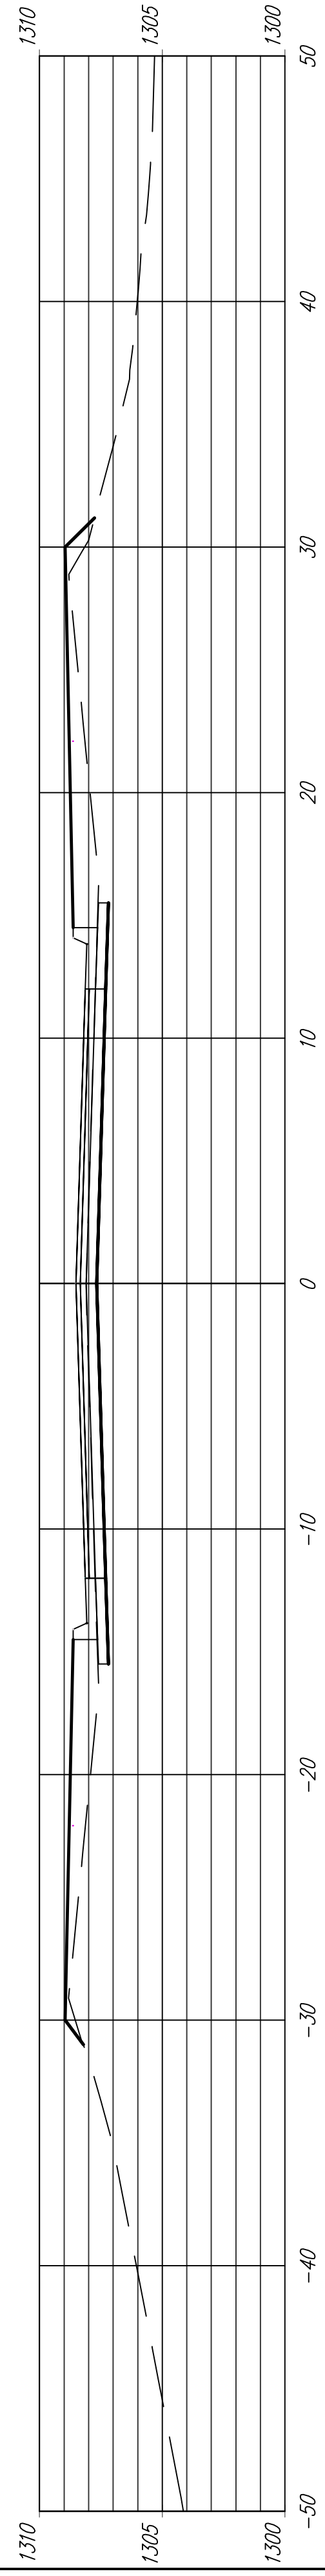

24+00.00

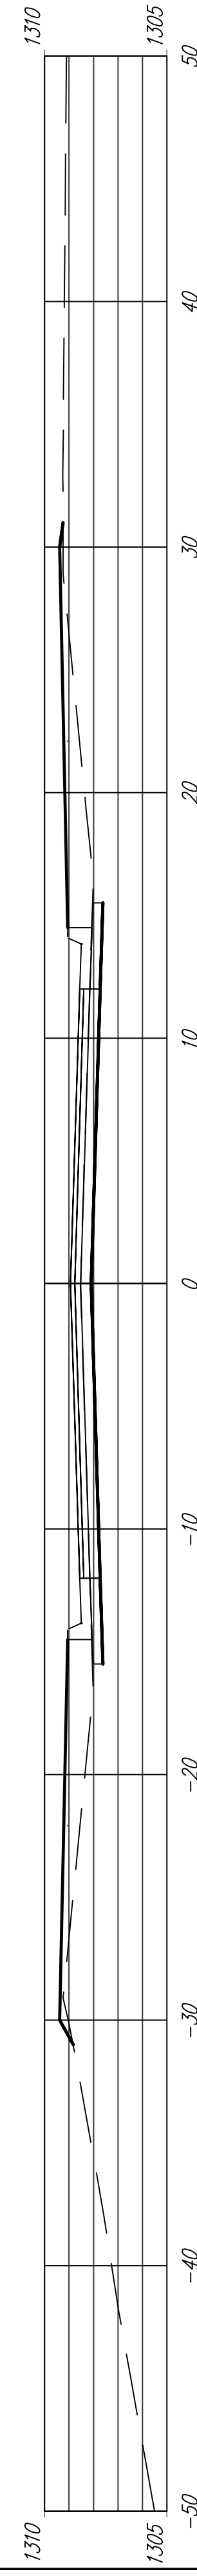

CAMBRIA ADDITION  
EARTHWORK CROSS SECTIONS  
WELSH/CEL TIC STA. 24+00 - 27+00