




32+50.00

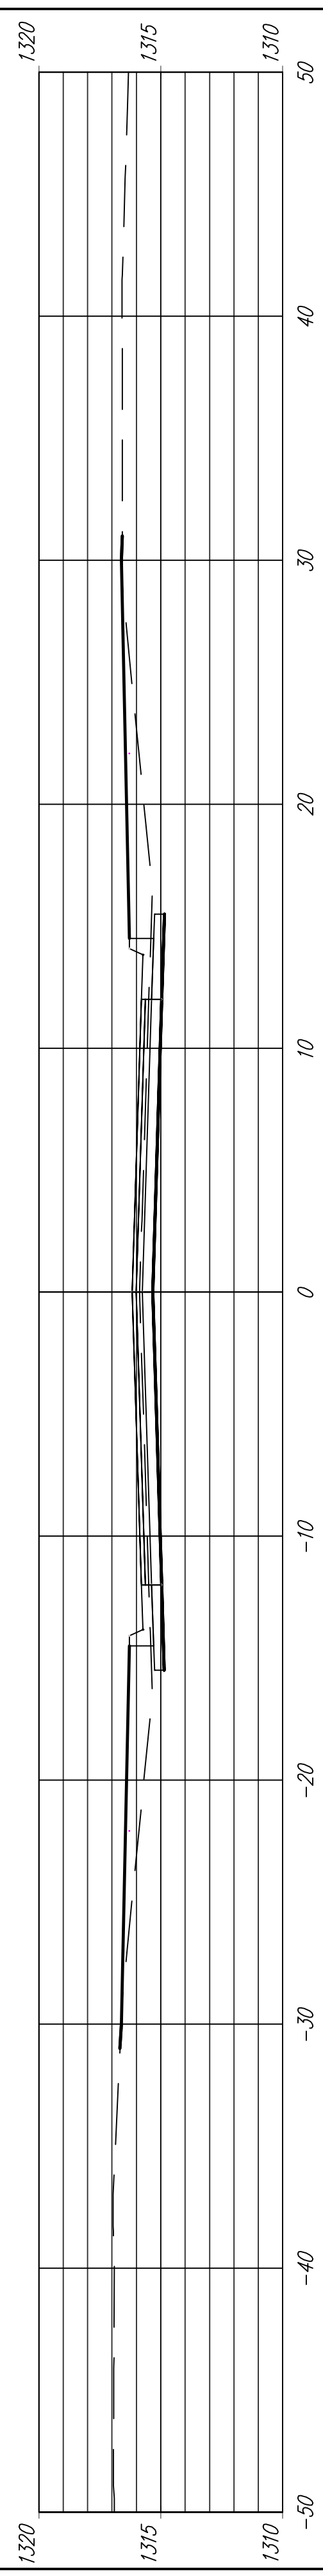


32+00.00

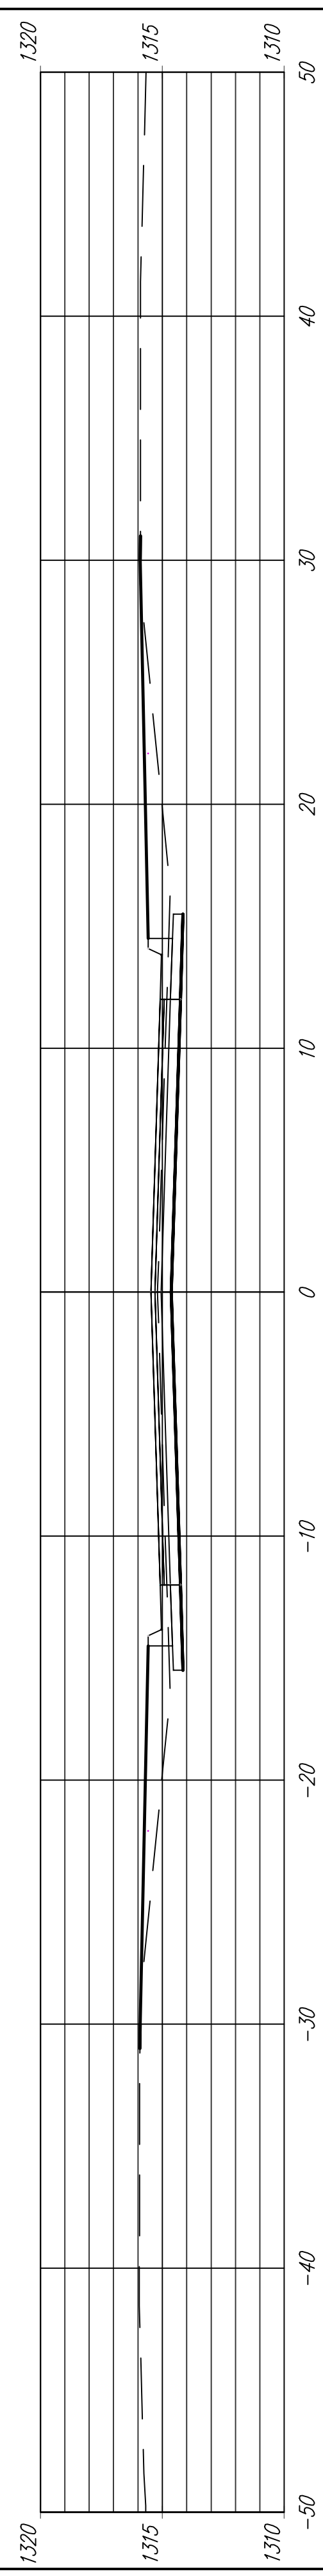


31+75.00

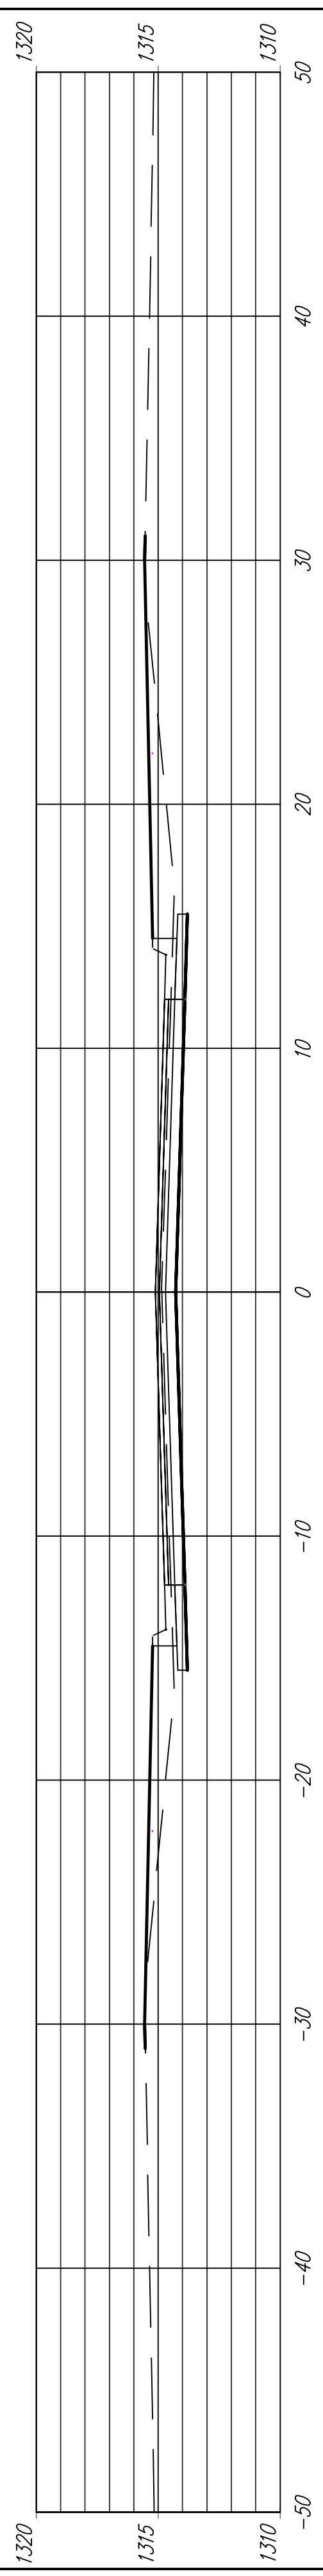


31+50.00

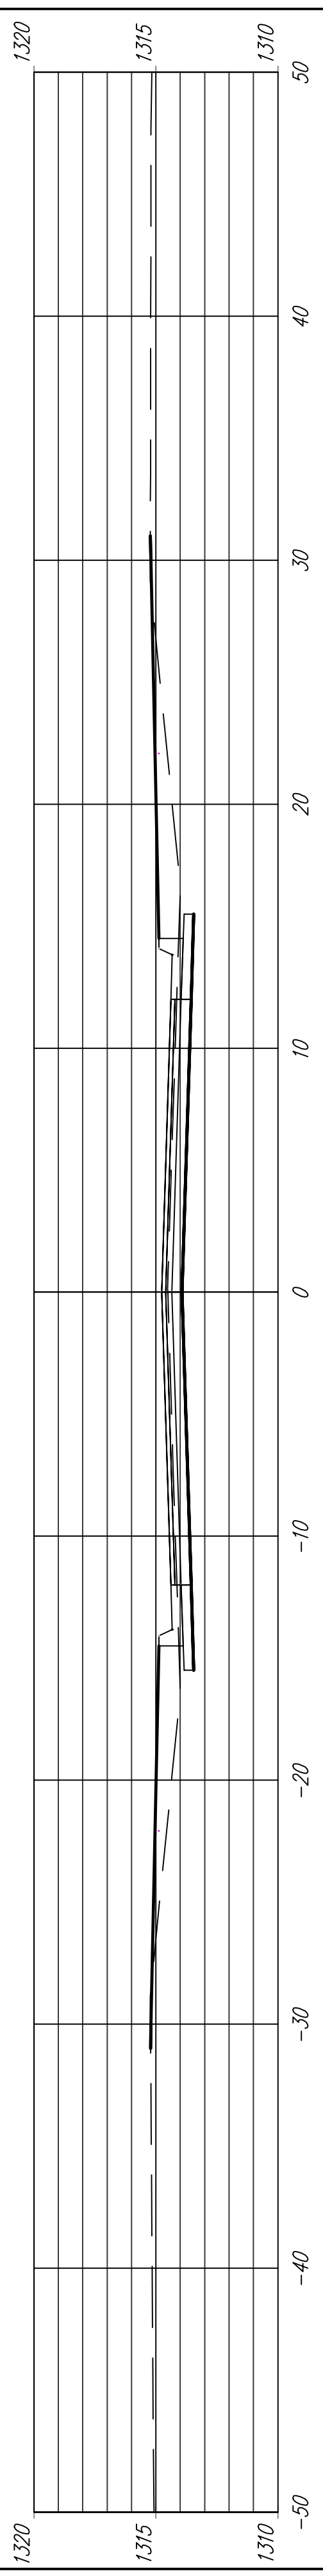


31+25.00

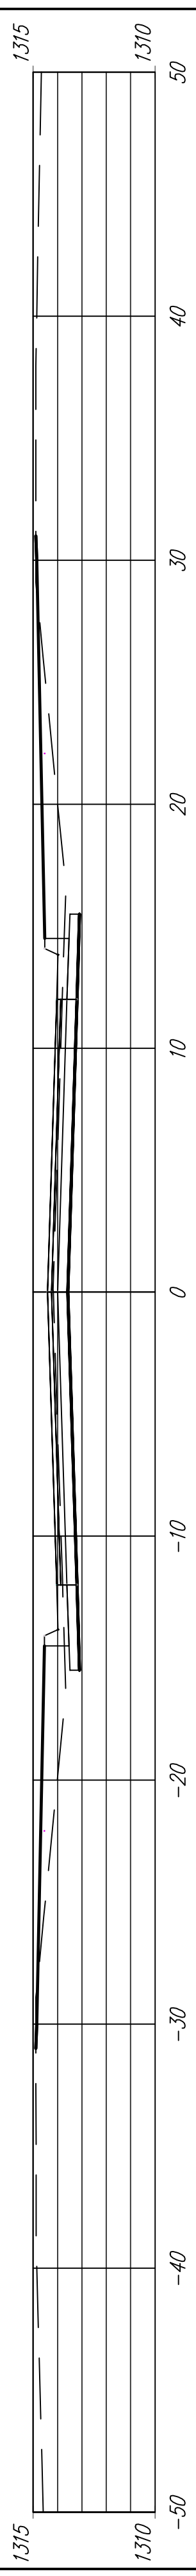


31+00.00

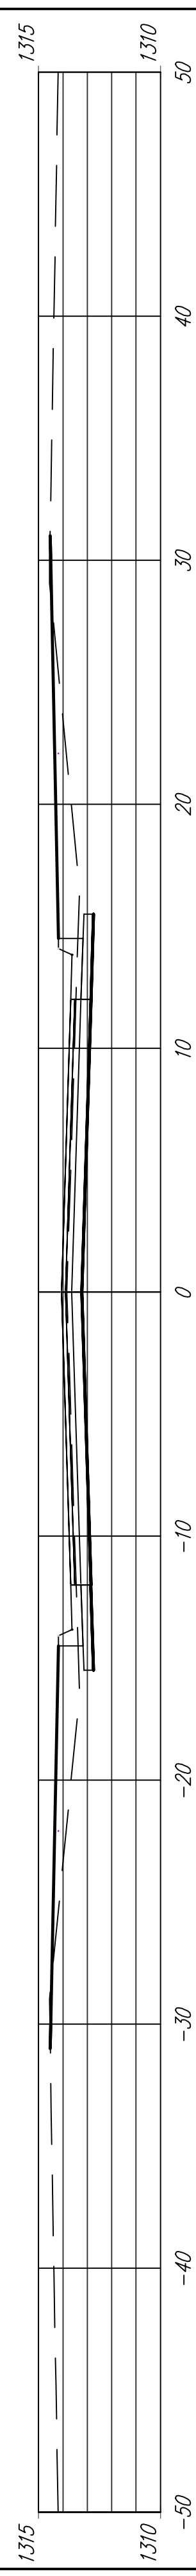


30+75.00

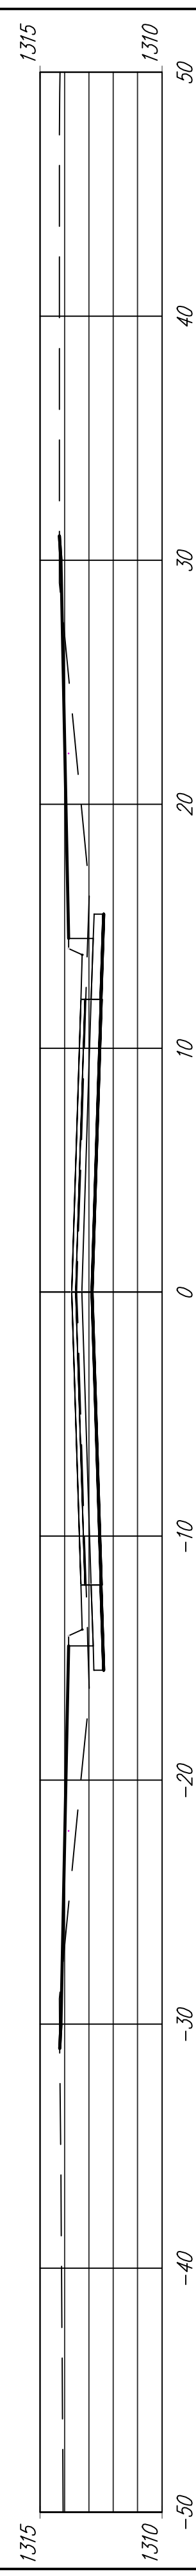

30+50.00

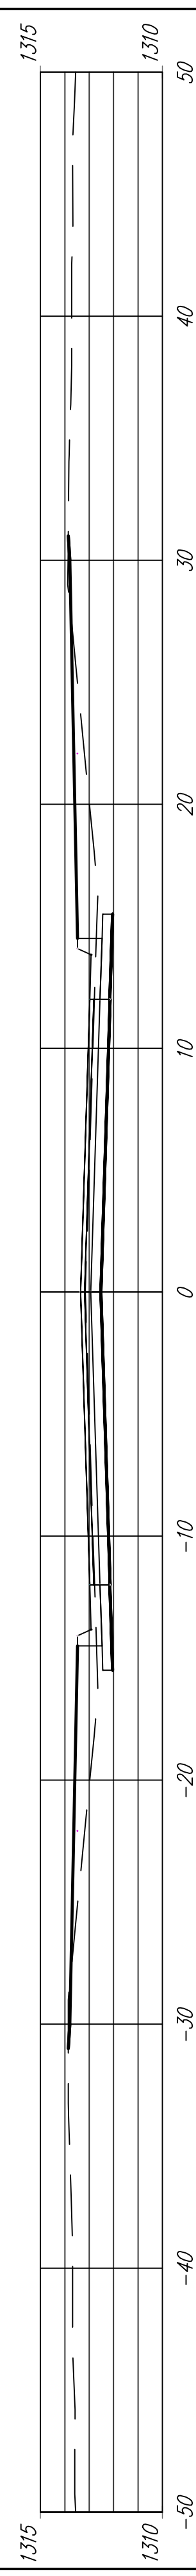

30+00.00

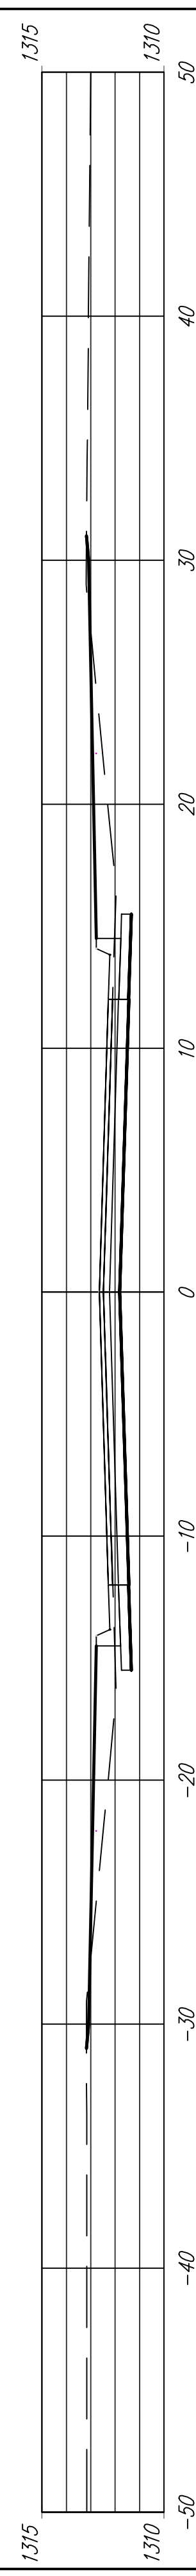

CAMBRIA ADDITION  
EARTHWORK GROSS SECTIONS  
WELSH/CEL TIC STA. 32+00 - 32+50