




34+85.92

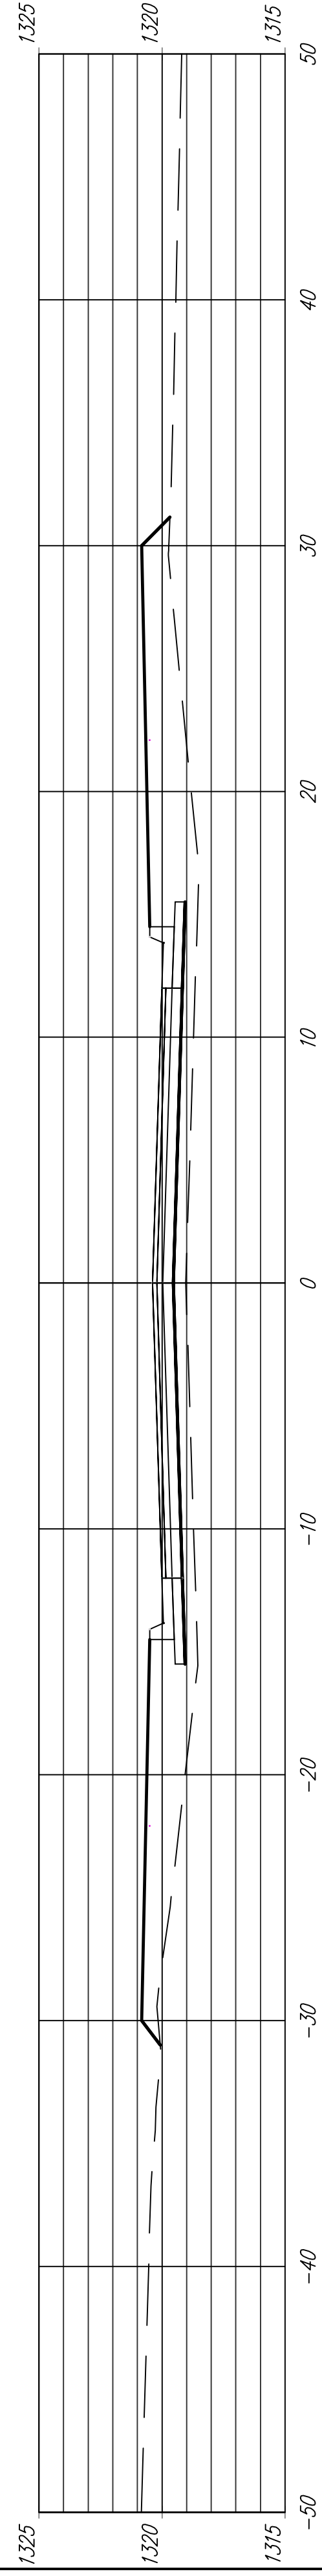


34+50.00

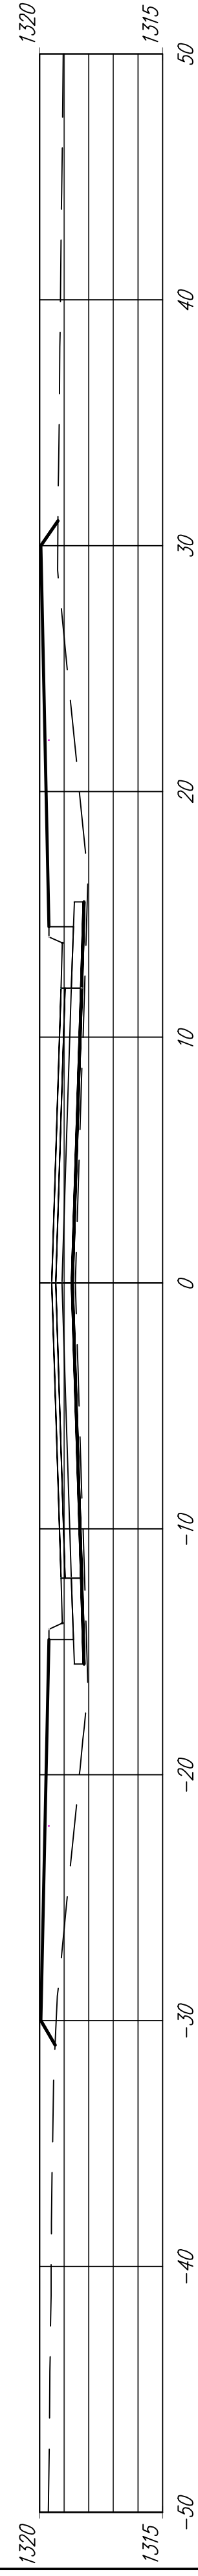


34+00.00

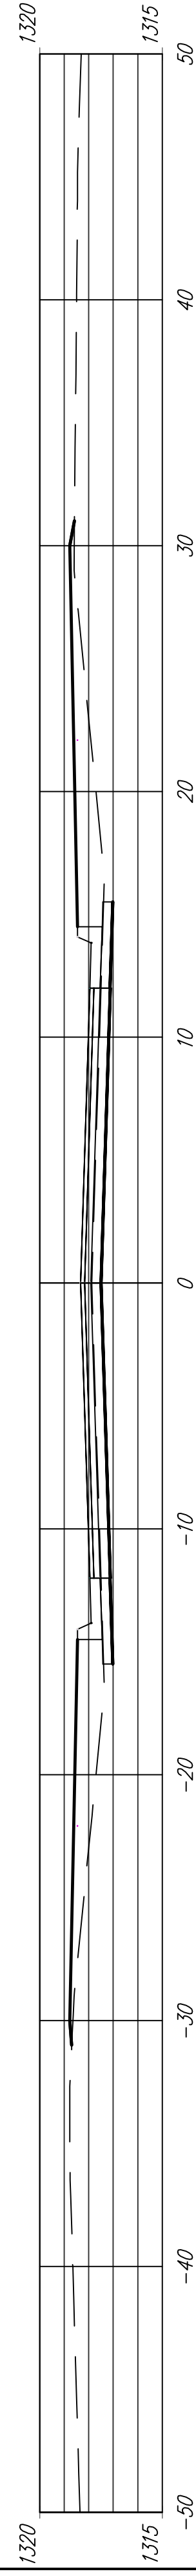

33+50.00

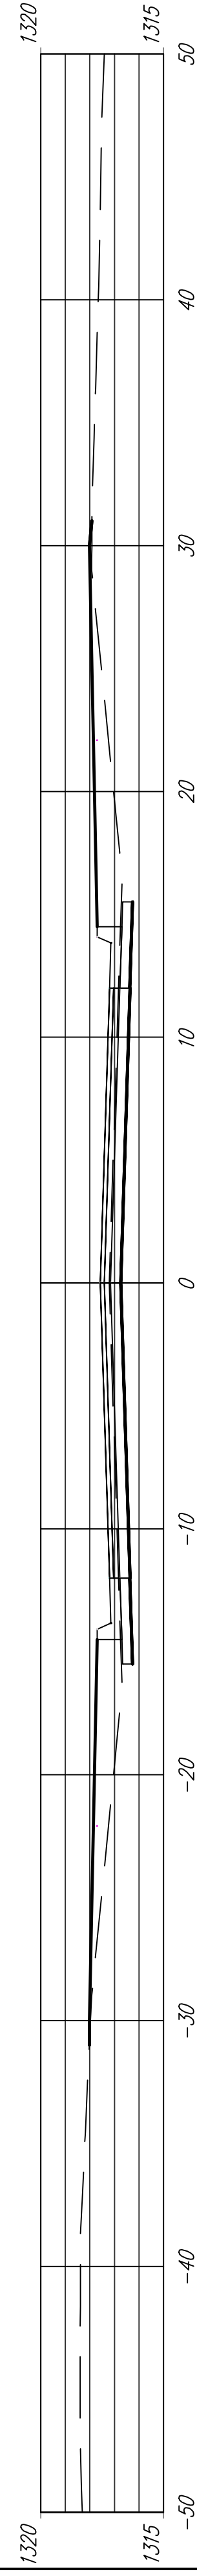

33+00.00

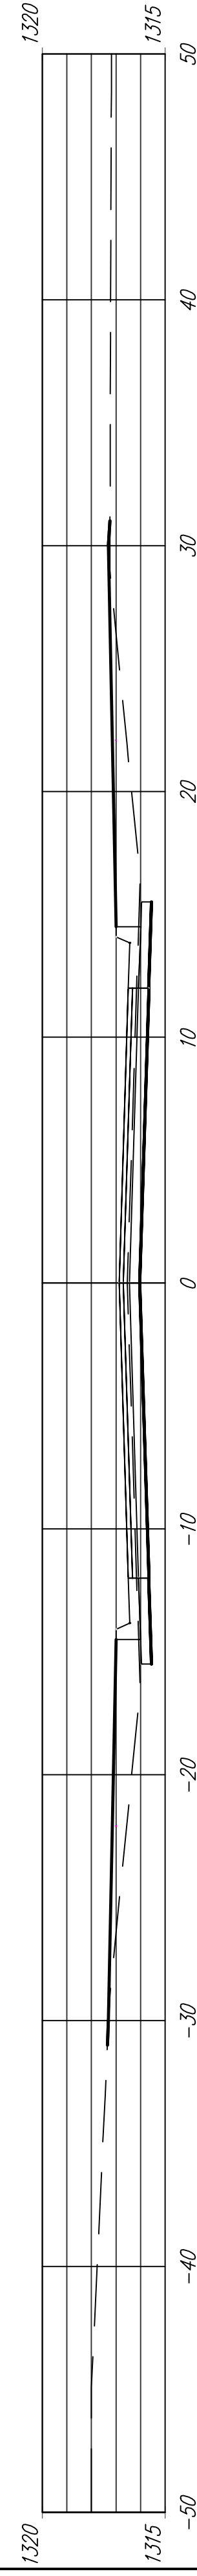

CAMBRIA ADDITION
EARTHWORK GROSS SECTIONS
WELSH/CELLIC STA. 33+00 - 34+85.92