





44+00.00

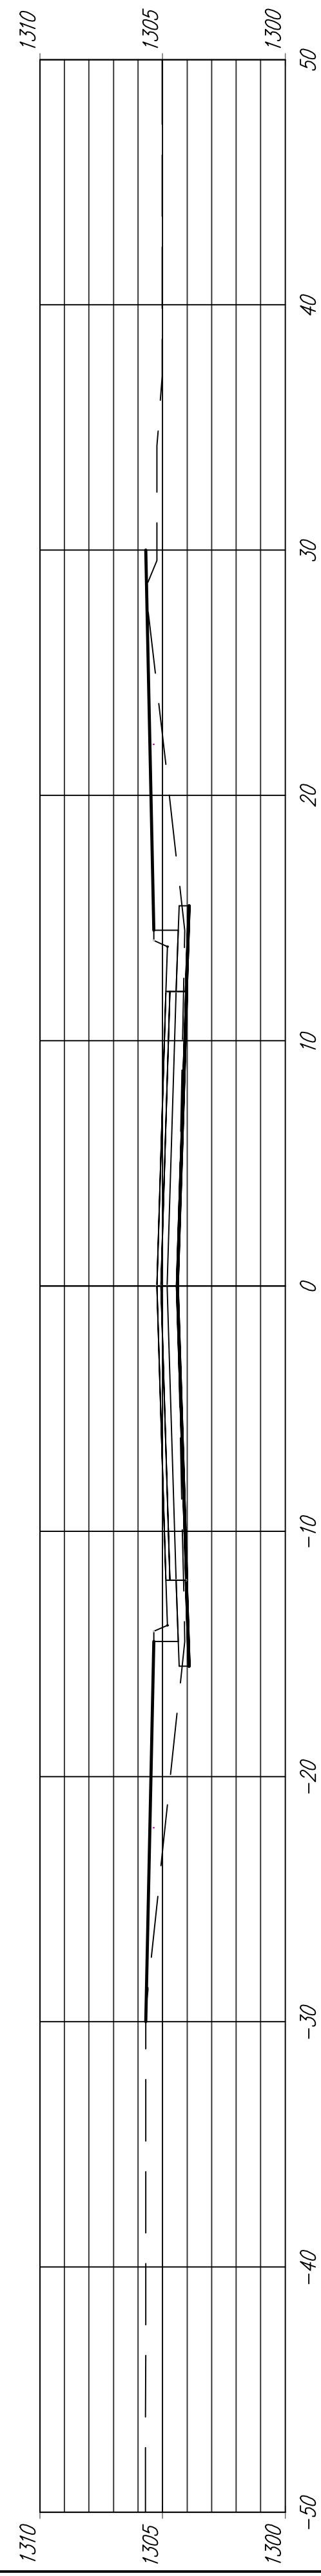

43+50.00

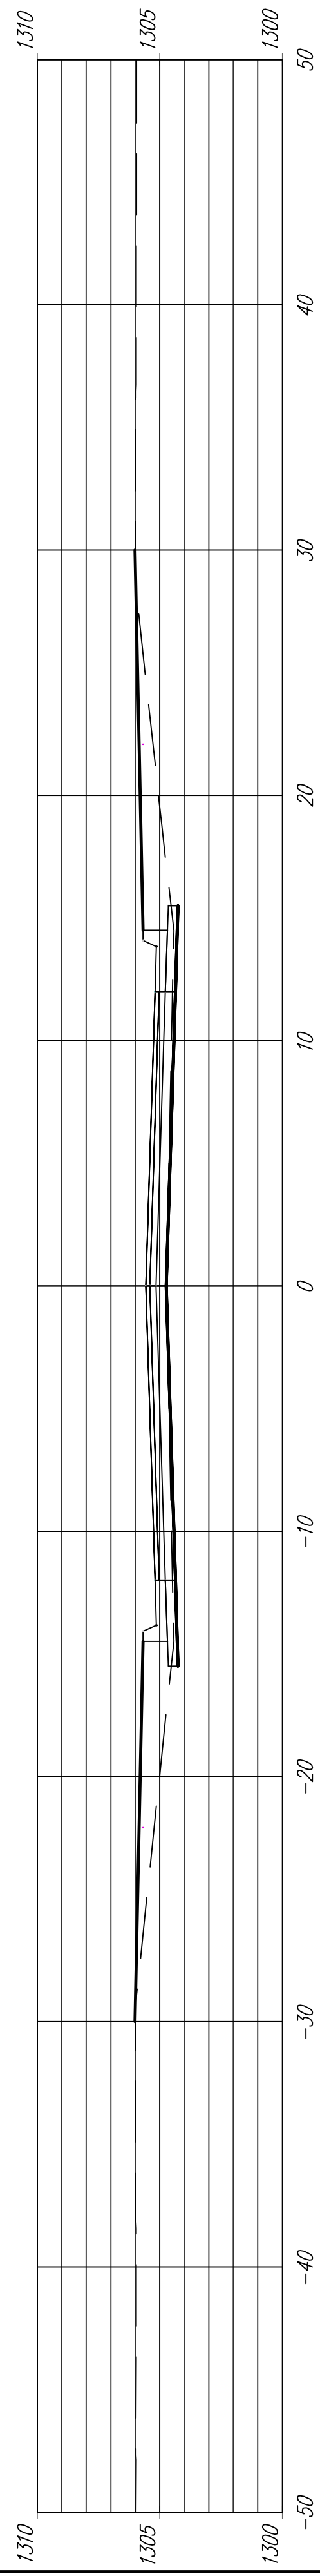

43+00.00

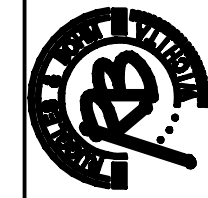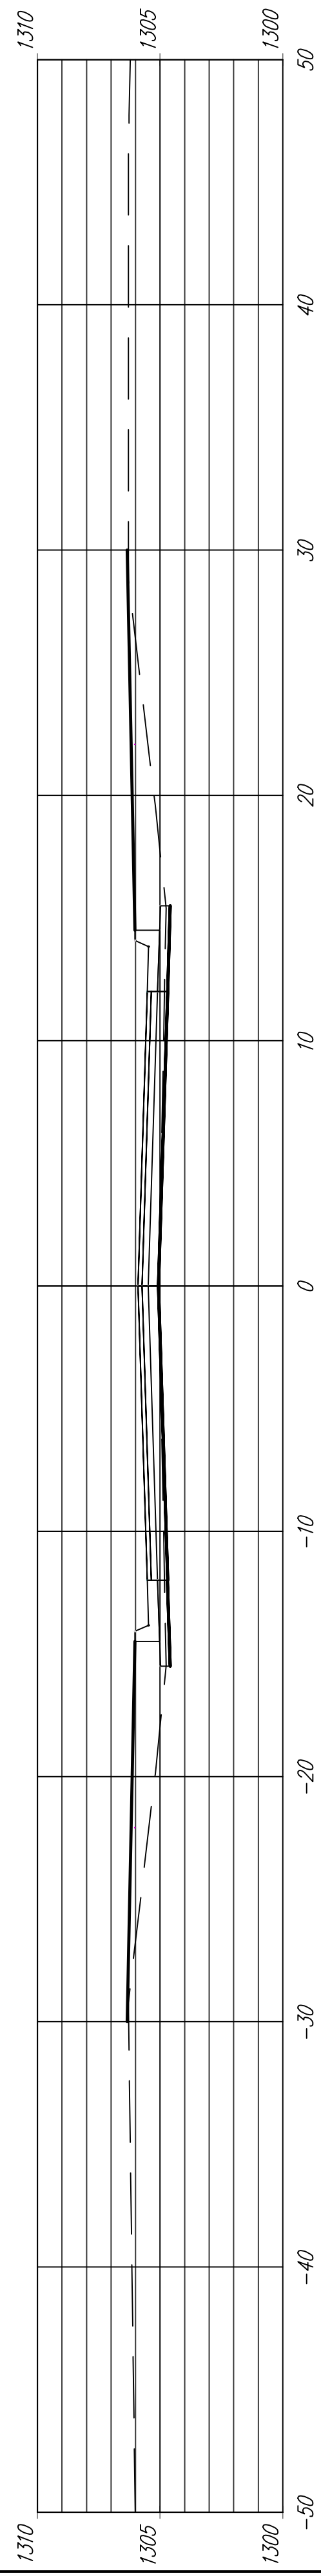

CAMBERIA ADDITION
EARTHWORK CROSS SECTIONS
WELSH STA. 43+00 - 44+00