


**MT VERNON STREET AND  
DRAINAGE IMPROVEMENTS  
FROM GREENWAY TO BROADWAY**

**Storm Line 1  
to Sta. 45+50  
& Line 1A**  
SHEET TITLE 472-84289  
448-90385  
468-84514  
PROJECT NUMBER


DESIGN BY JRA  
DRAWN BY JSB  
CHECKED BY JRA

ISSUED  
May 27, 2008


SHEET NO.  
**33 of 120**

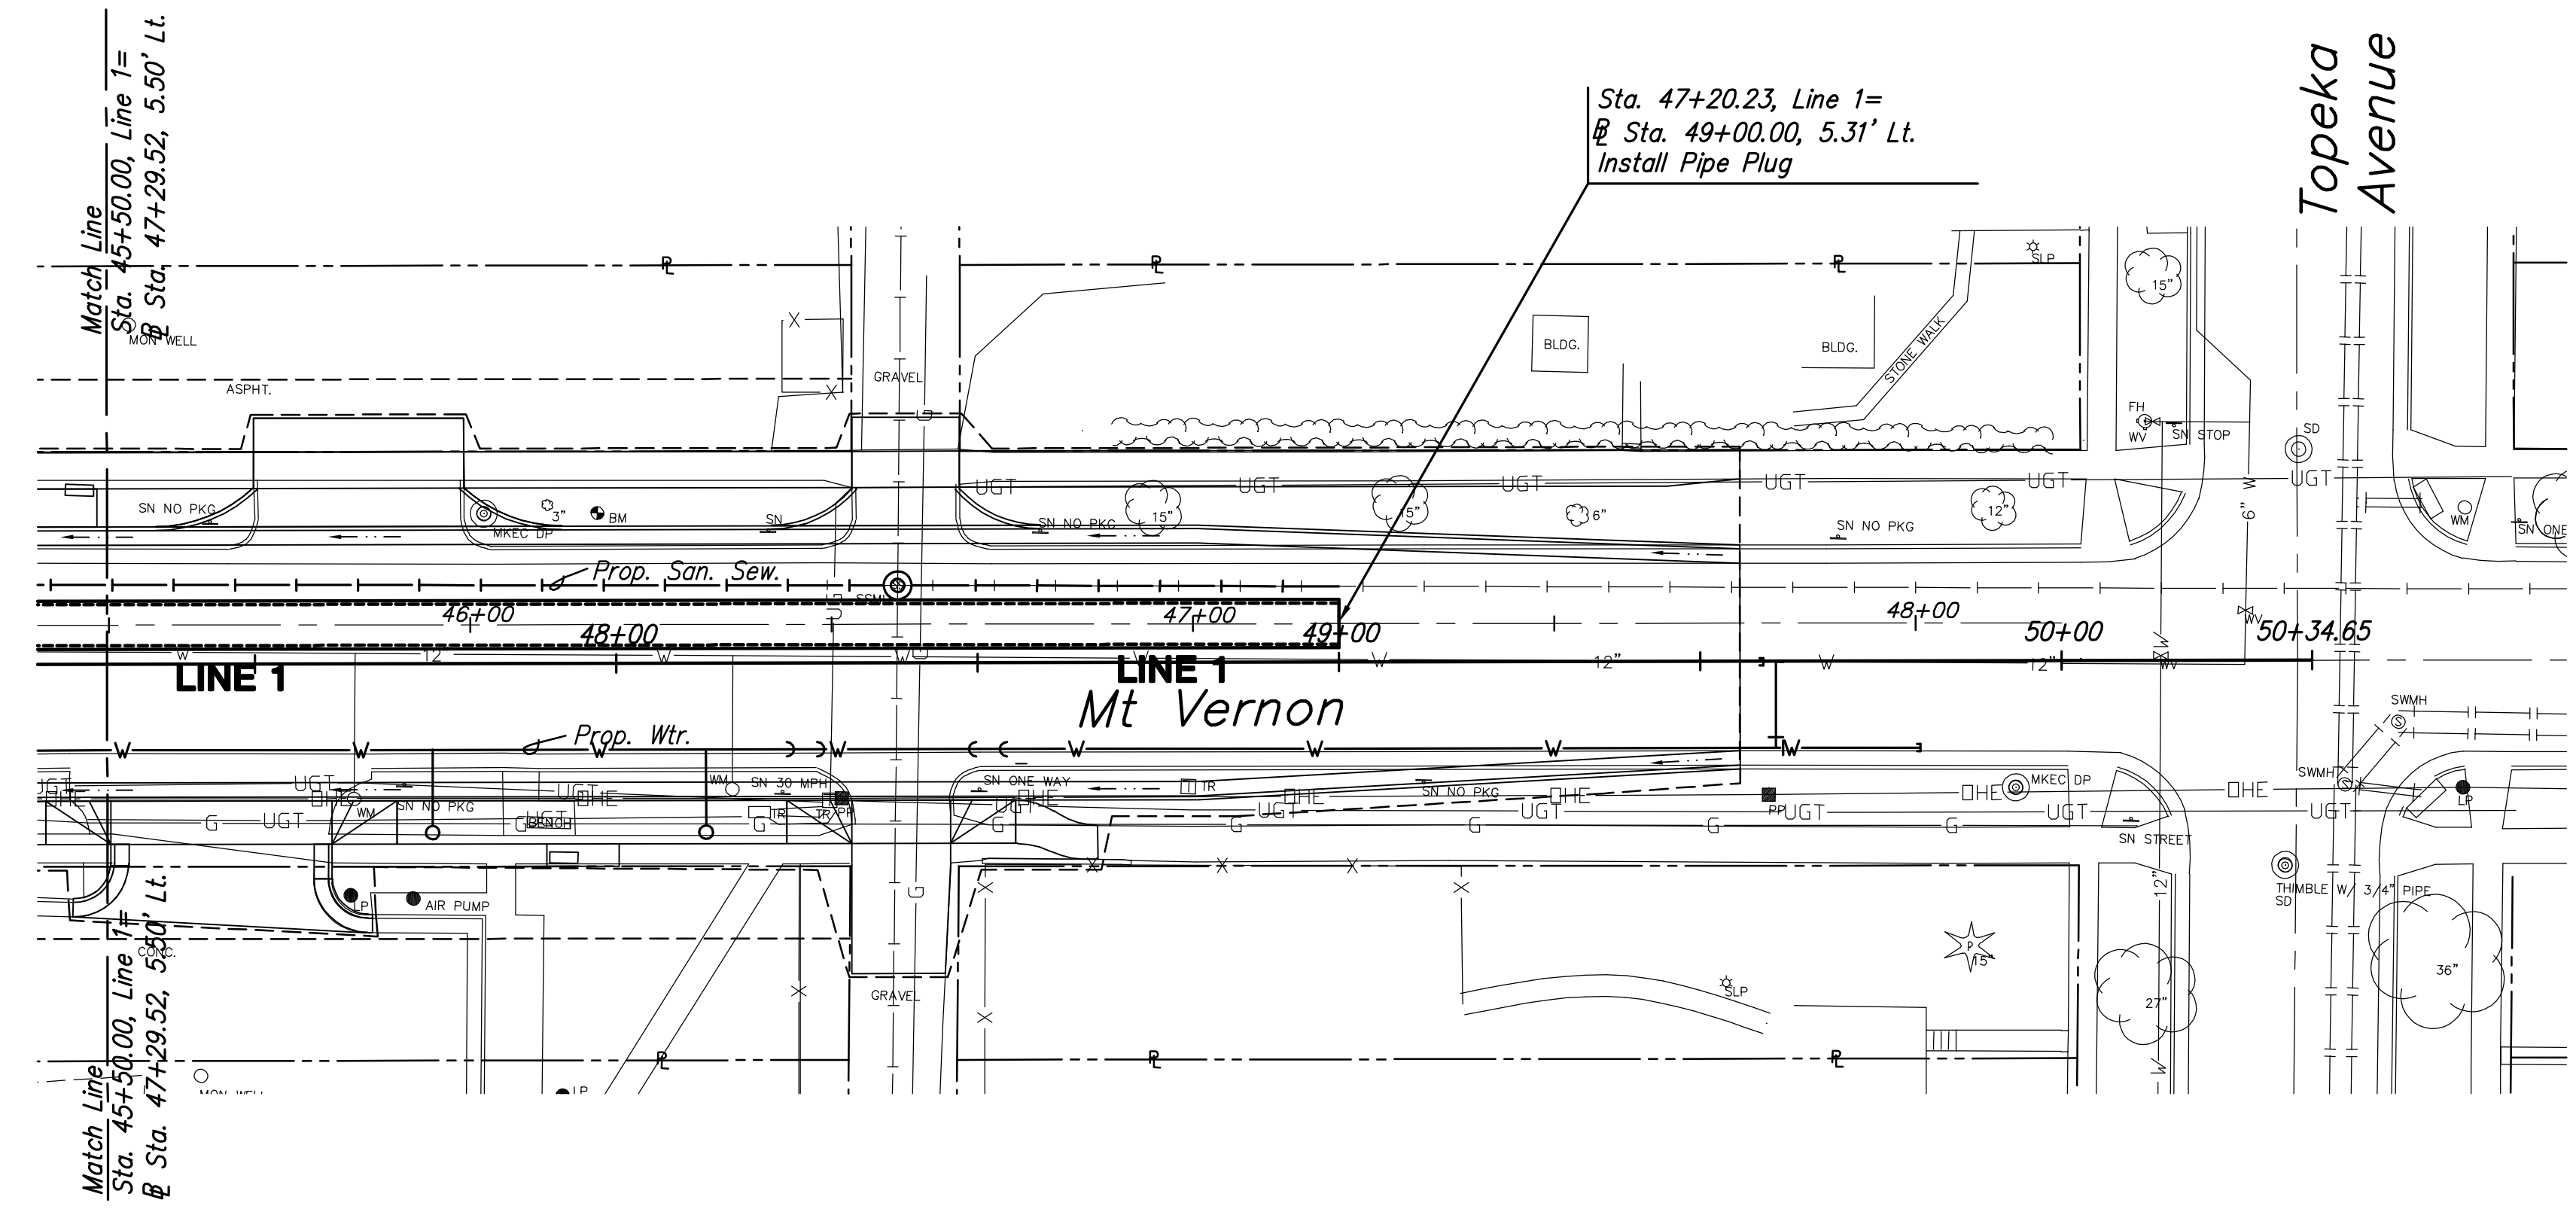


**PLAN-LINE 1**  
SCALE: 1"=20'

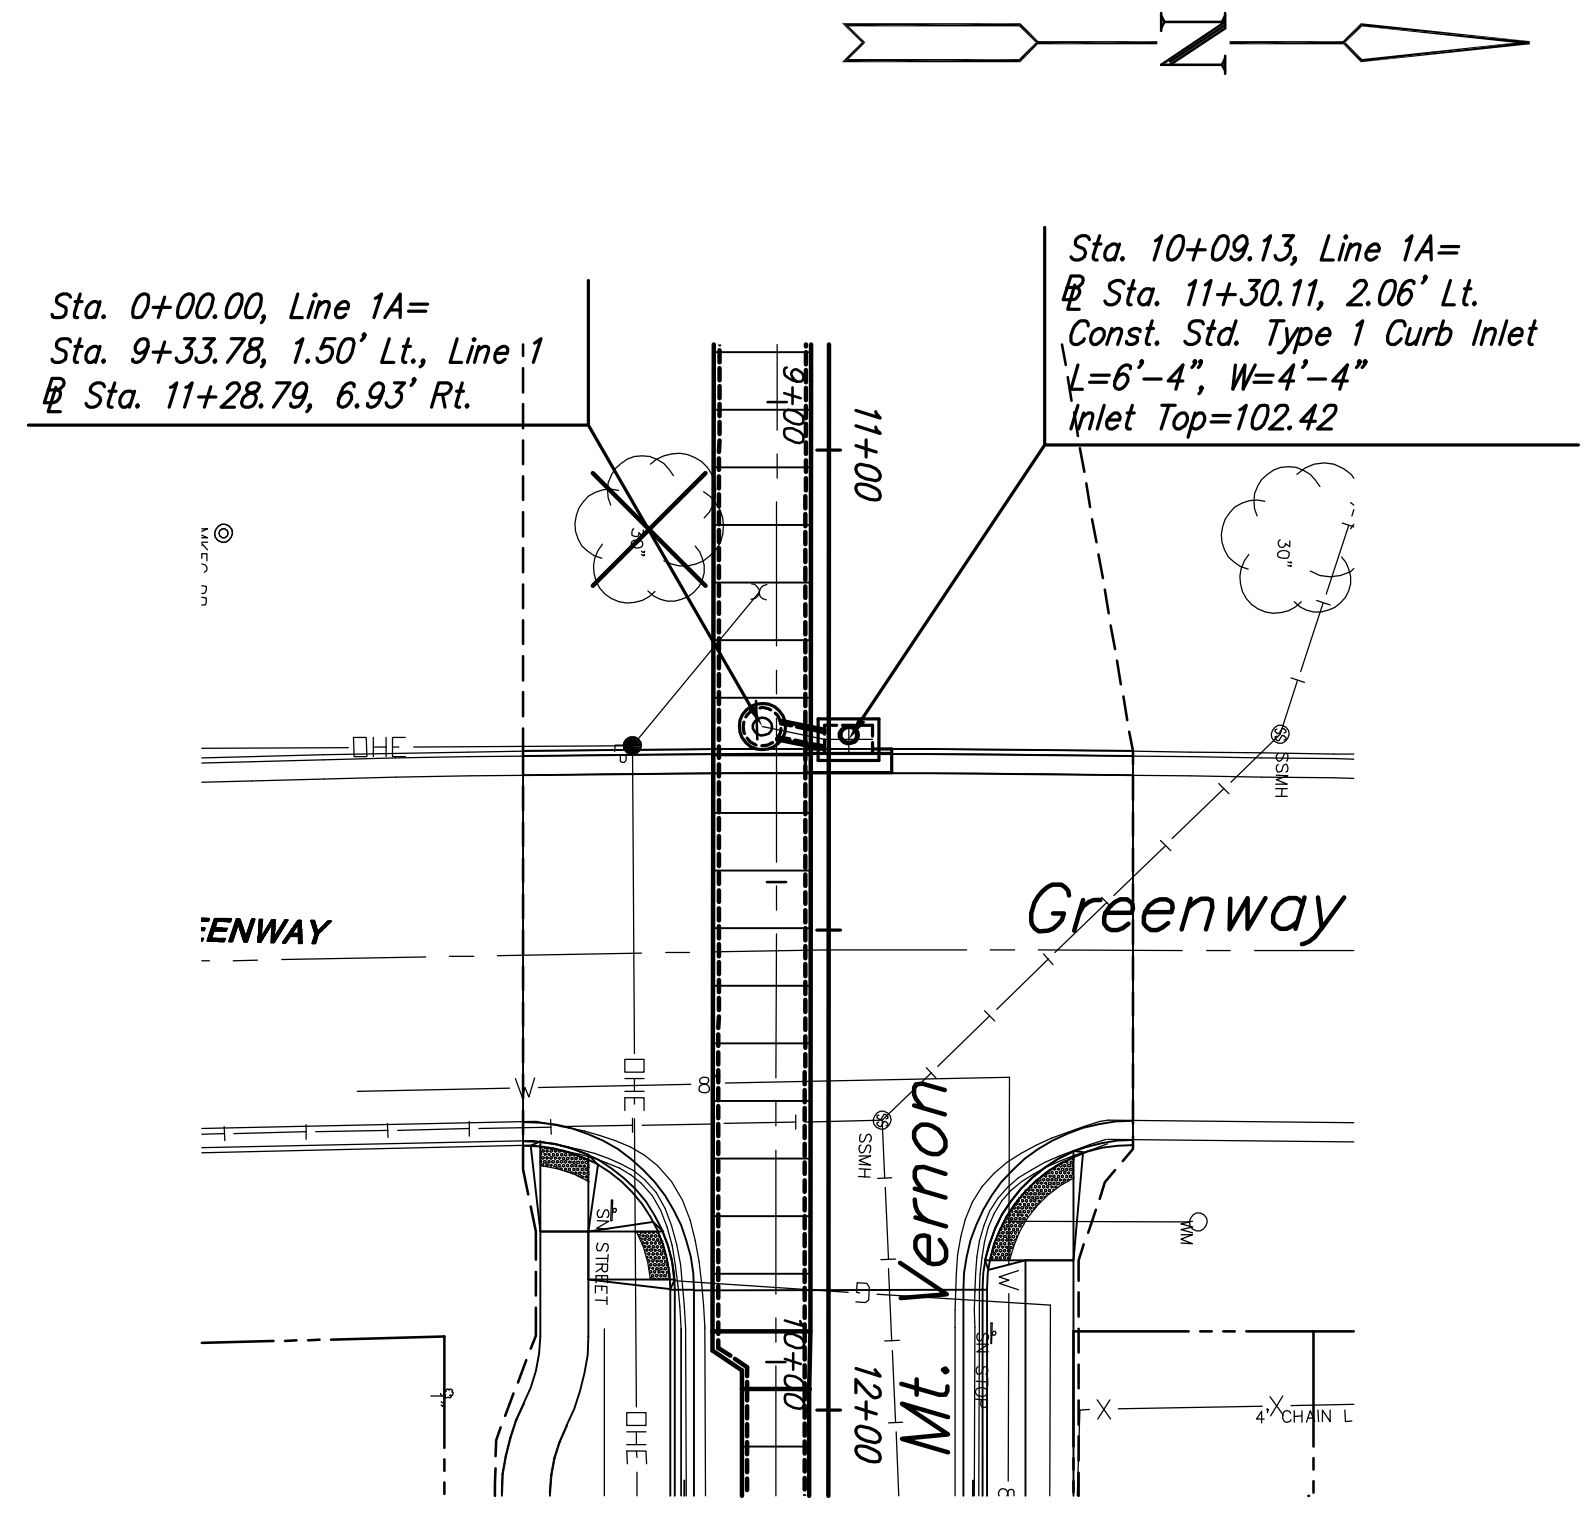

**PLAN-LINE 1A**  
SCALE: 1"=20'

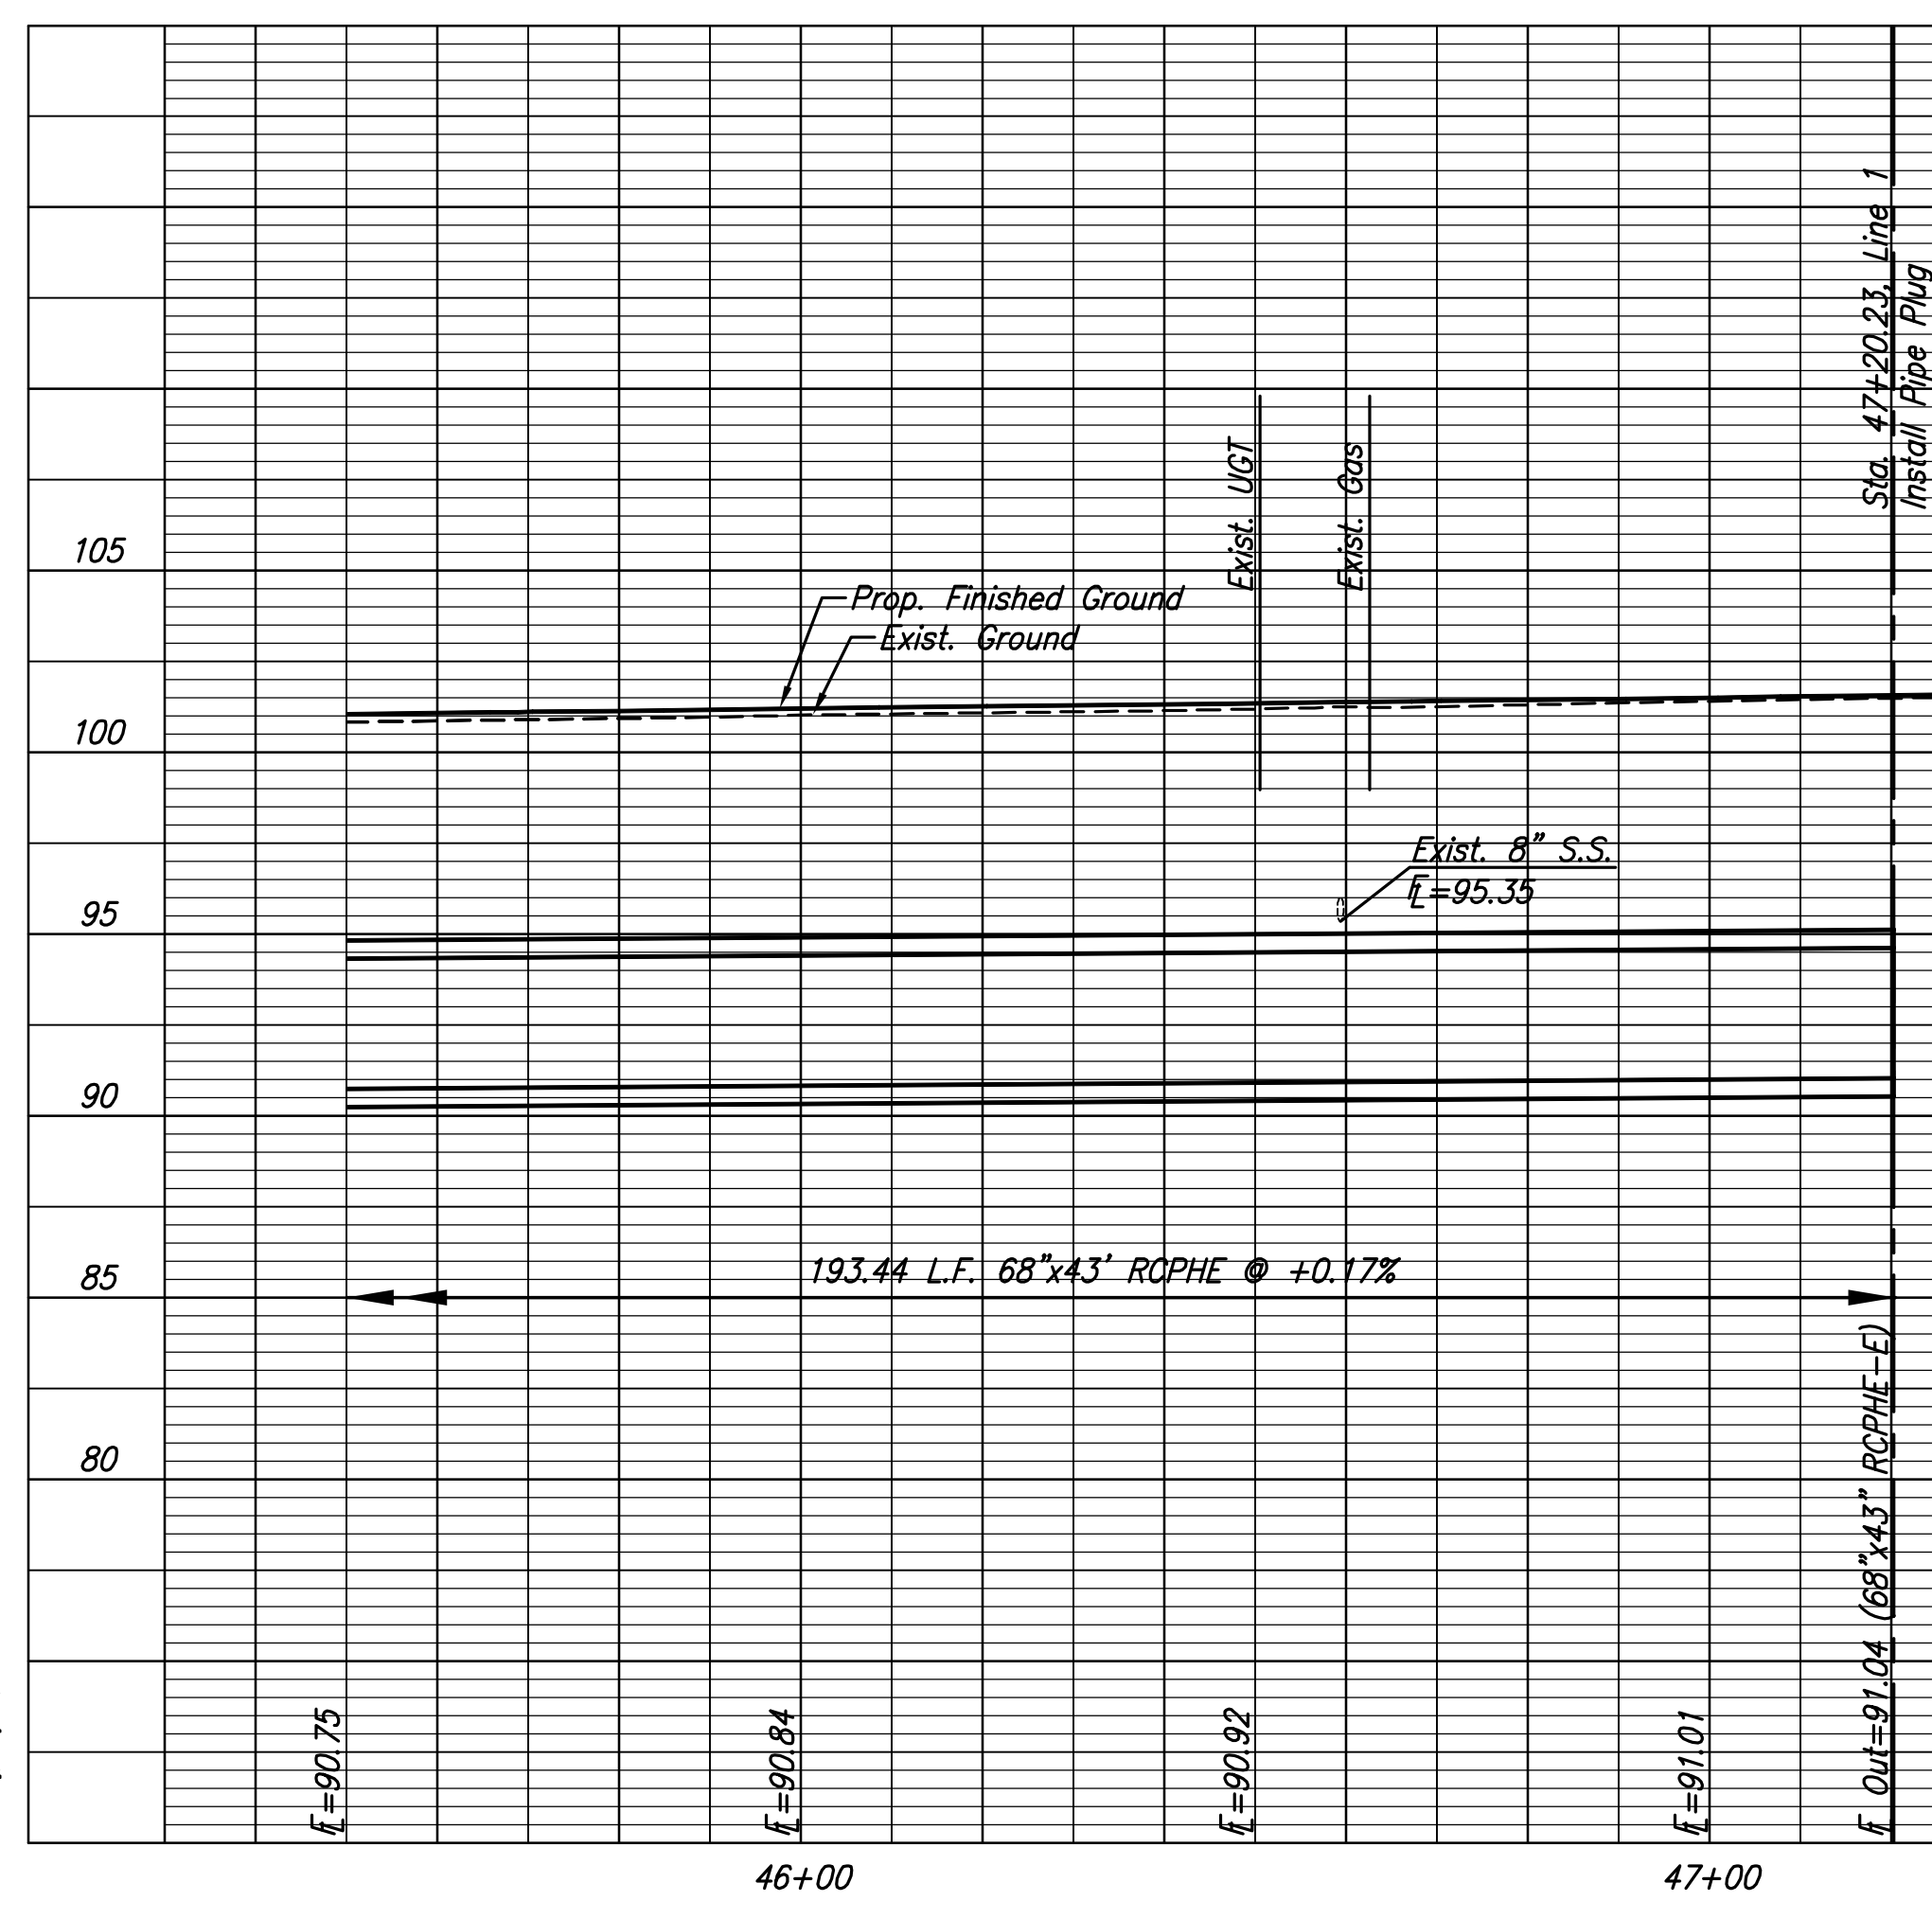

**PROFILE-LINE 1**  
SCALE: HORIZ. 1"=20'  
SCALE: VERT. 1"=5'

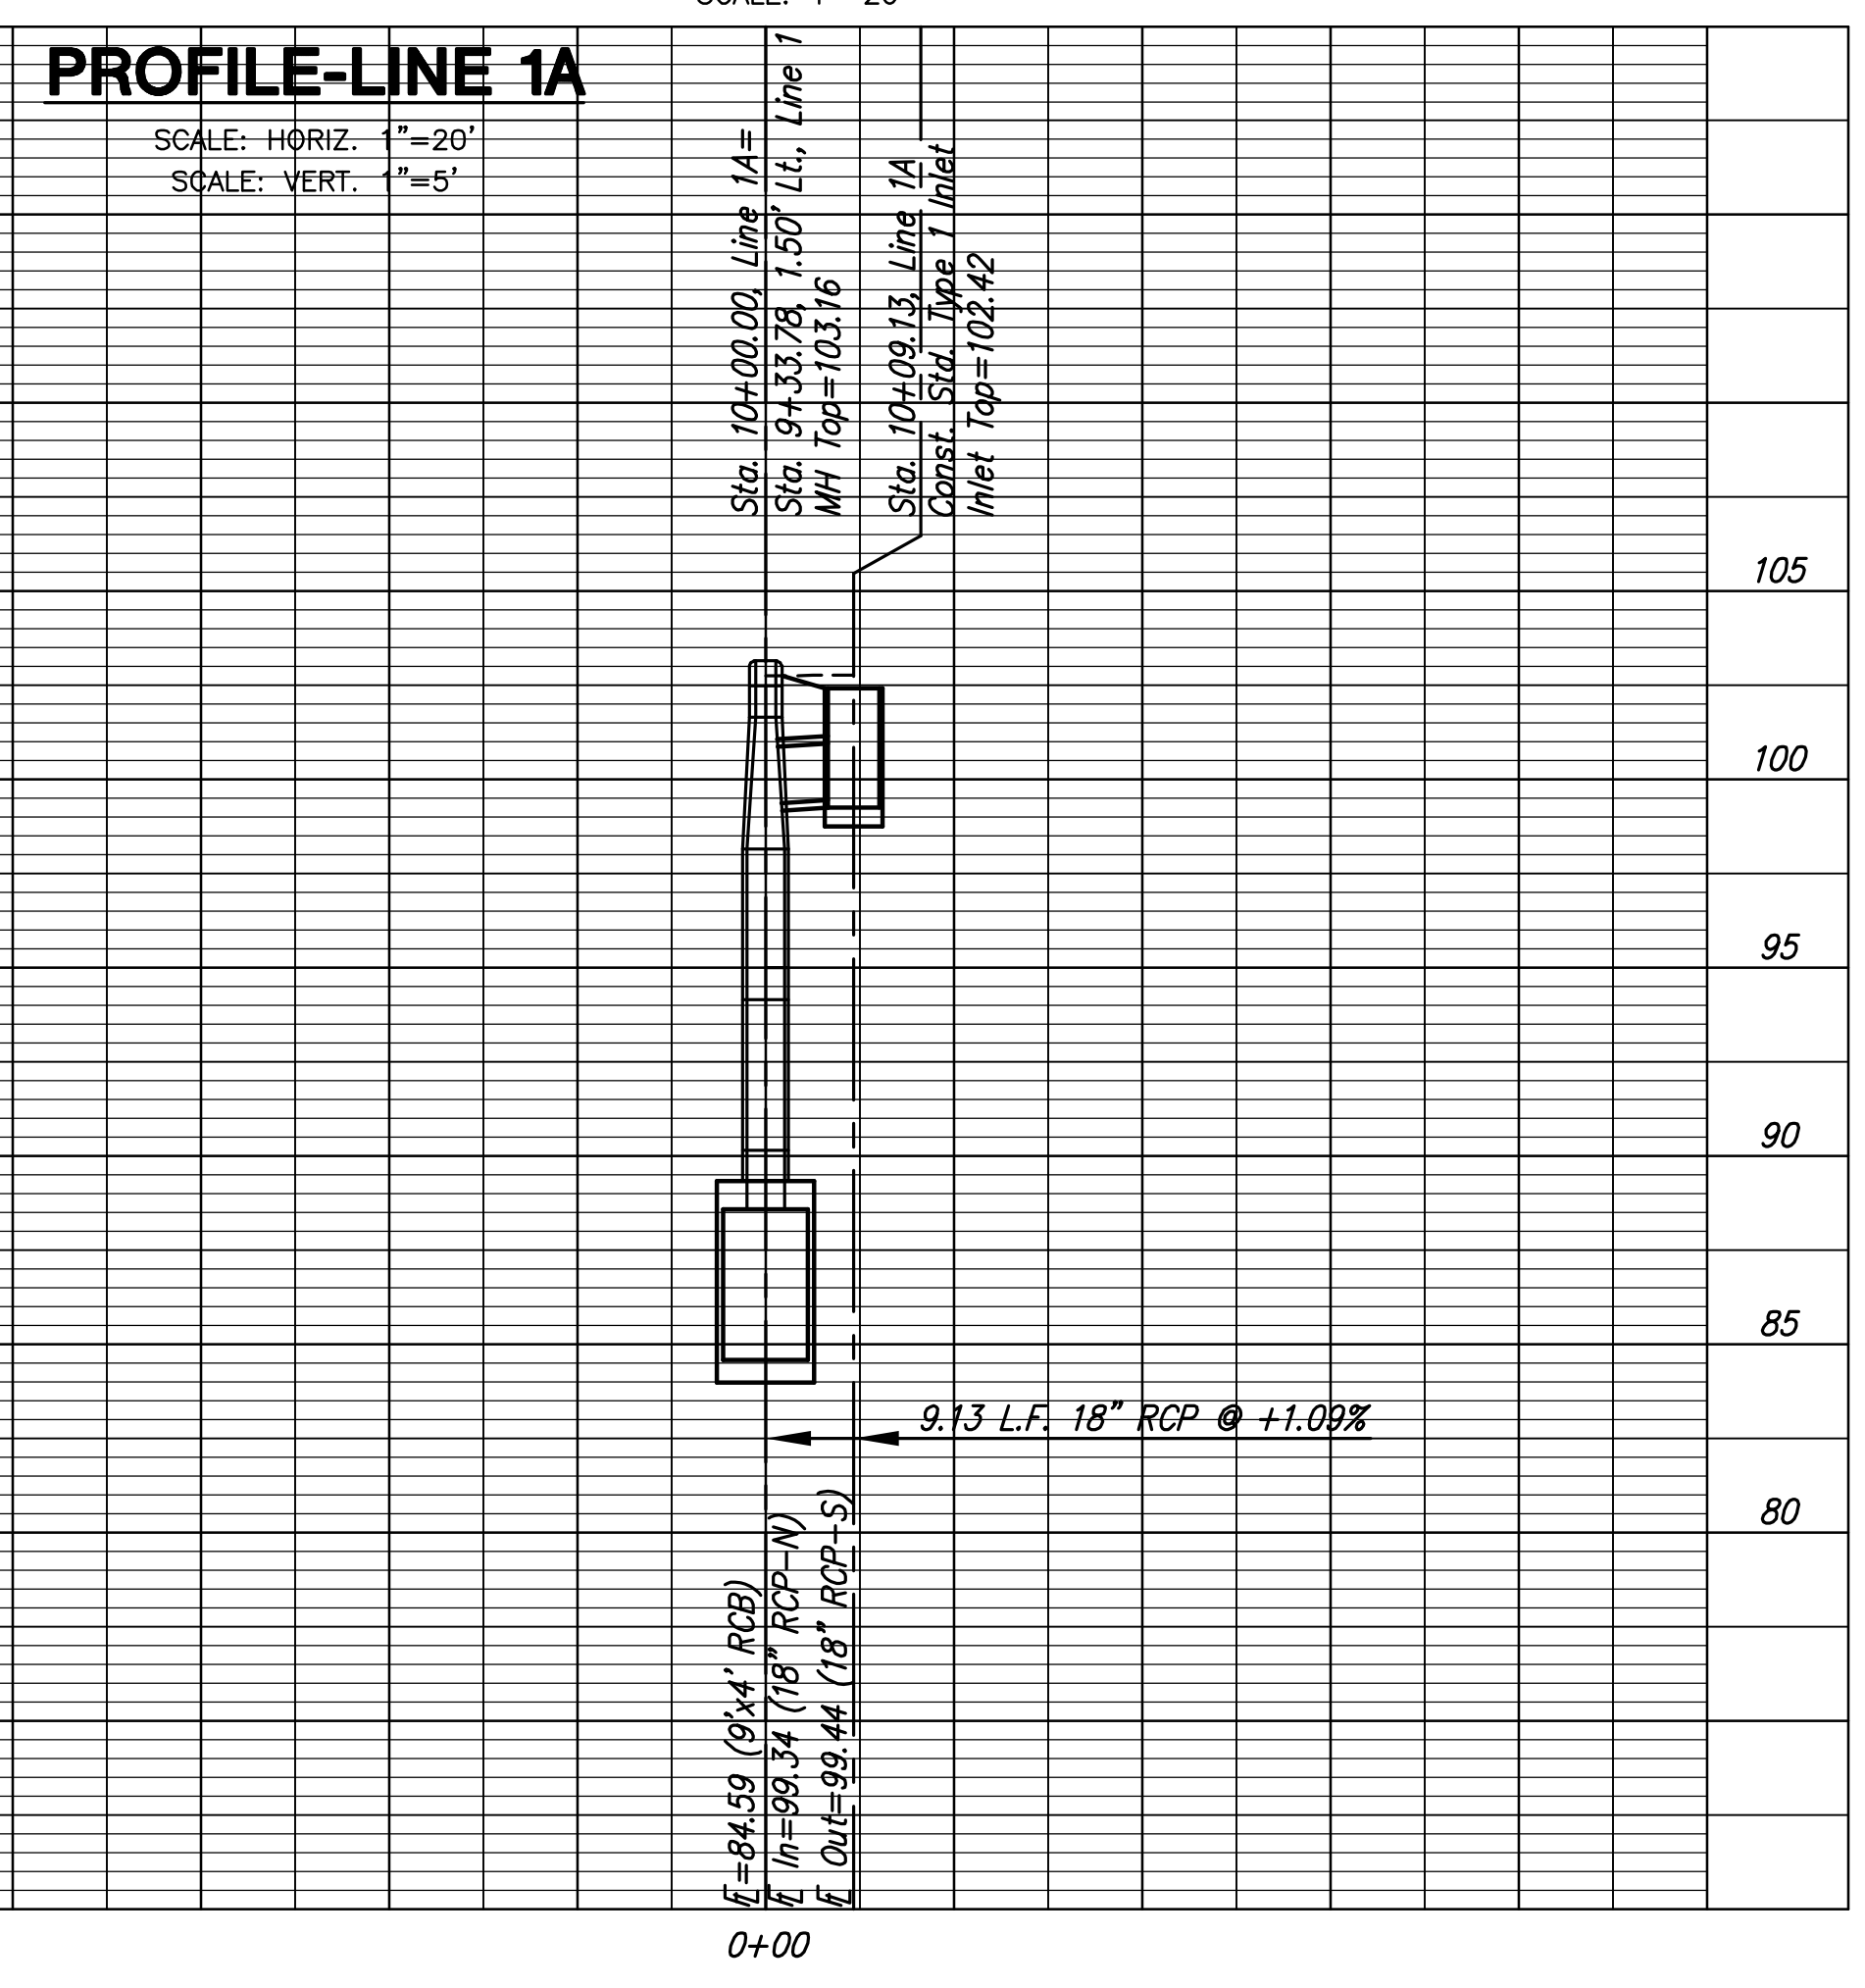

**PROFILE-LINE 1A**  
SCALE: HORIZ. 1"=20'  
SCALE: VERT. 1"=5'

PLOTTED: Thursday, May 27, 2008 @ 04:32PM

J:\CIVIL\05620\DWG\SWS\05620-DB.DWG