




**MT VERNON STREET AND  
DRAINAGE IMPROVEMENTS  
FROM GREENWAY TO BROADWAY**

**Storm Sewer  
Lines 7, 8, 9,  
10, & 11**  
SHEET TITLE 472-84289  
448-90385  
468-84514  
PROJECT NUMBER


JRA  
DESIGN BY  
JSB  
DRAWN BY  
JRA  
CHECKED BY

ISSUED  
May 27, 2008  
REVISED


SHEET NO.  
**35 of 120**

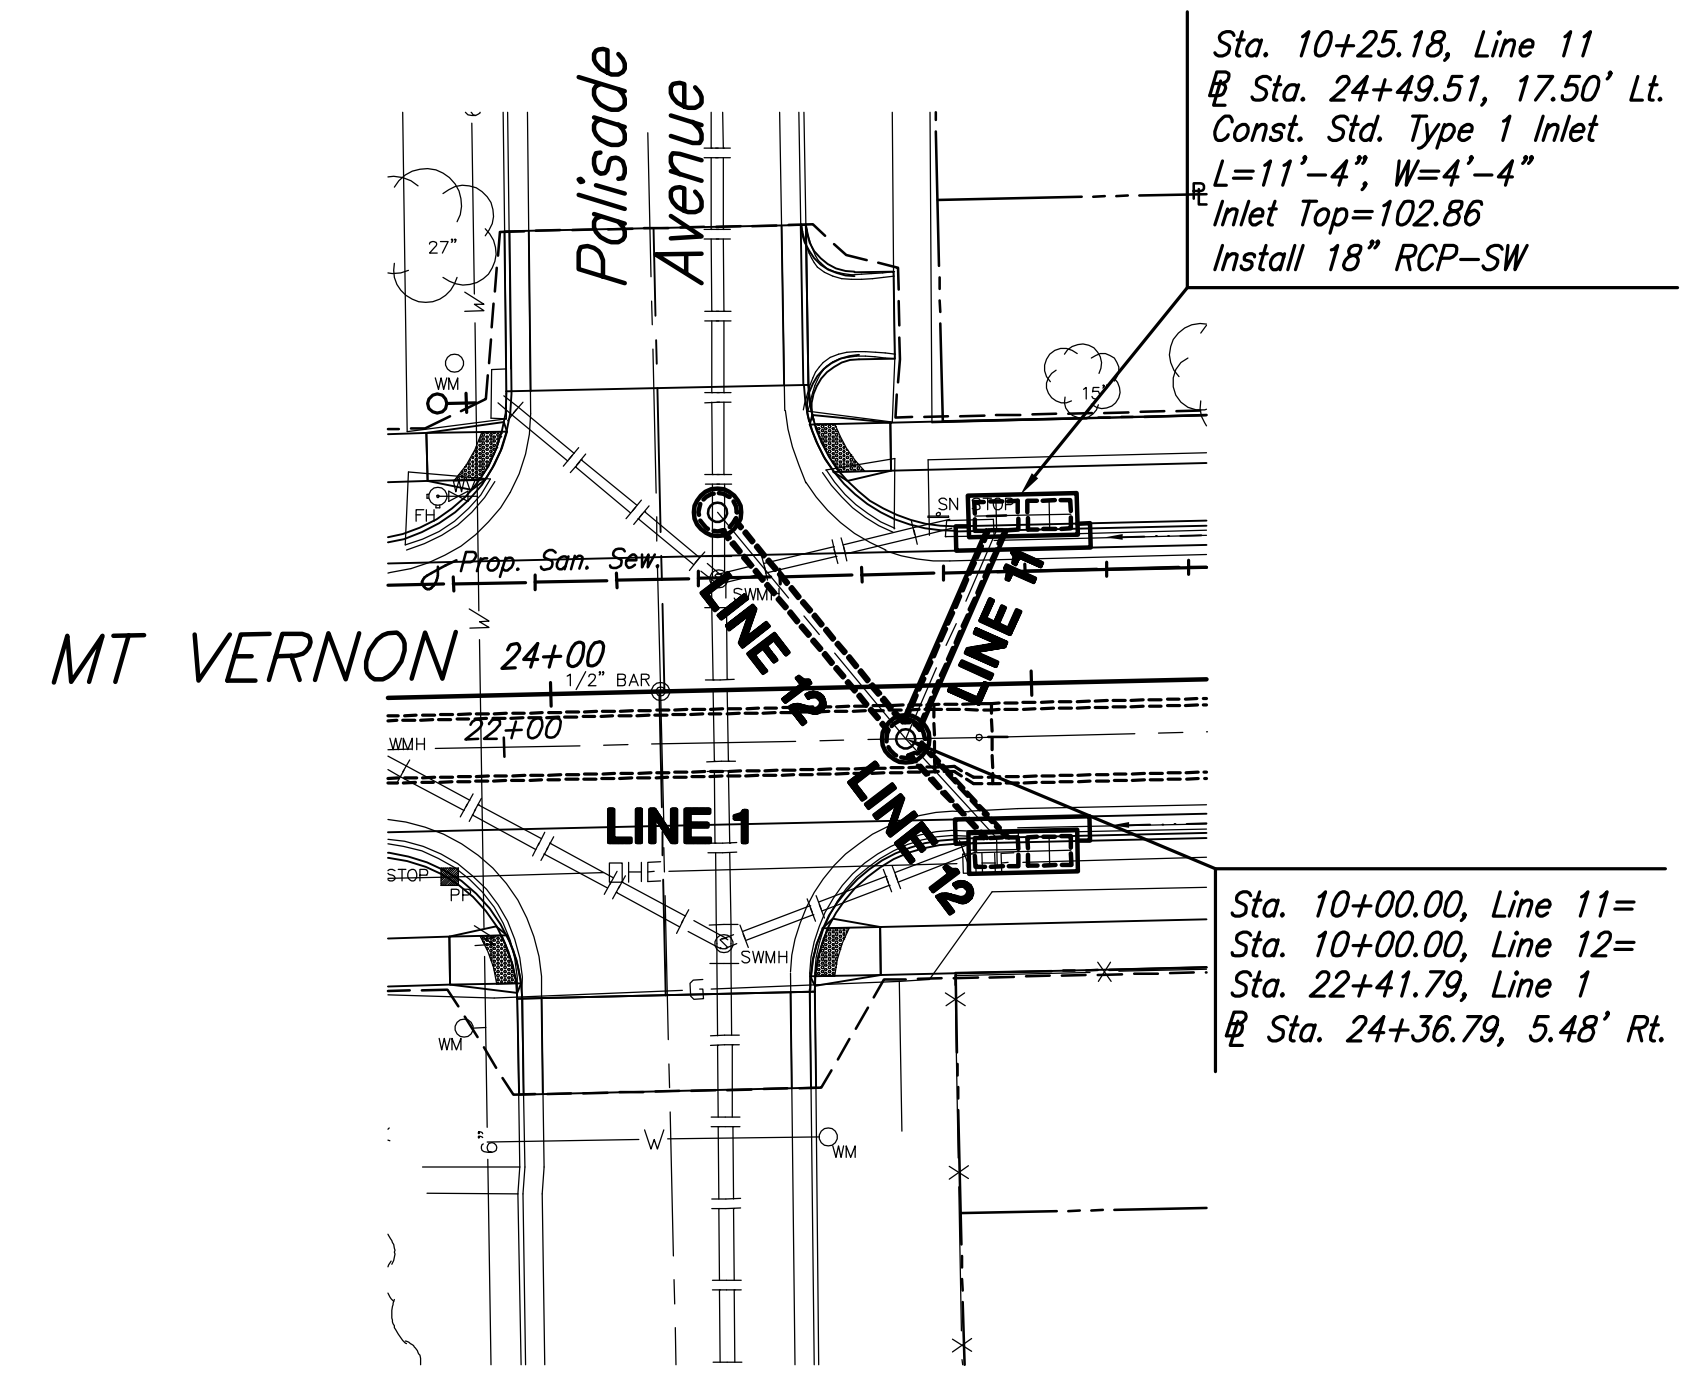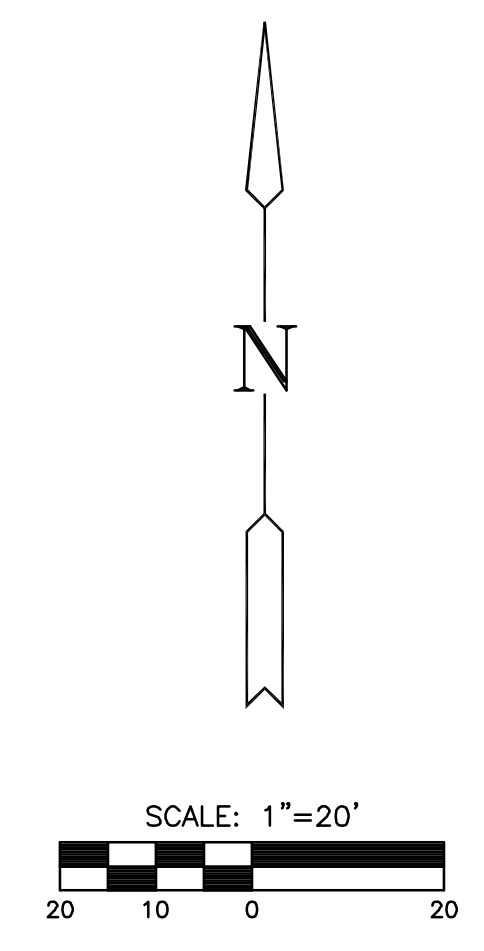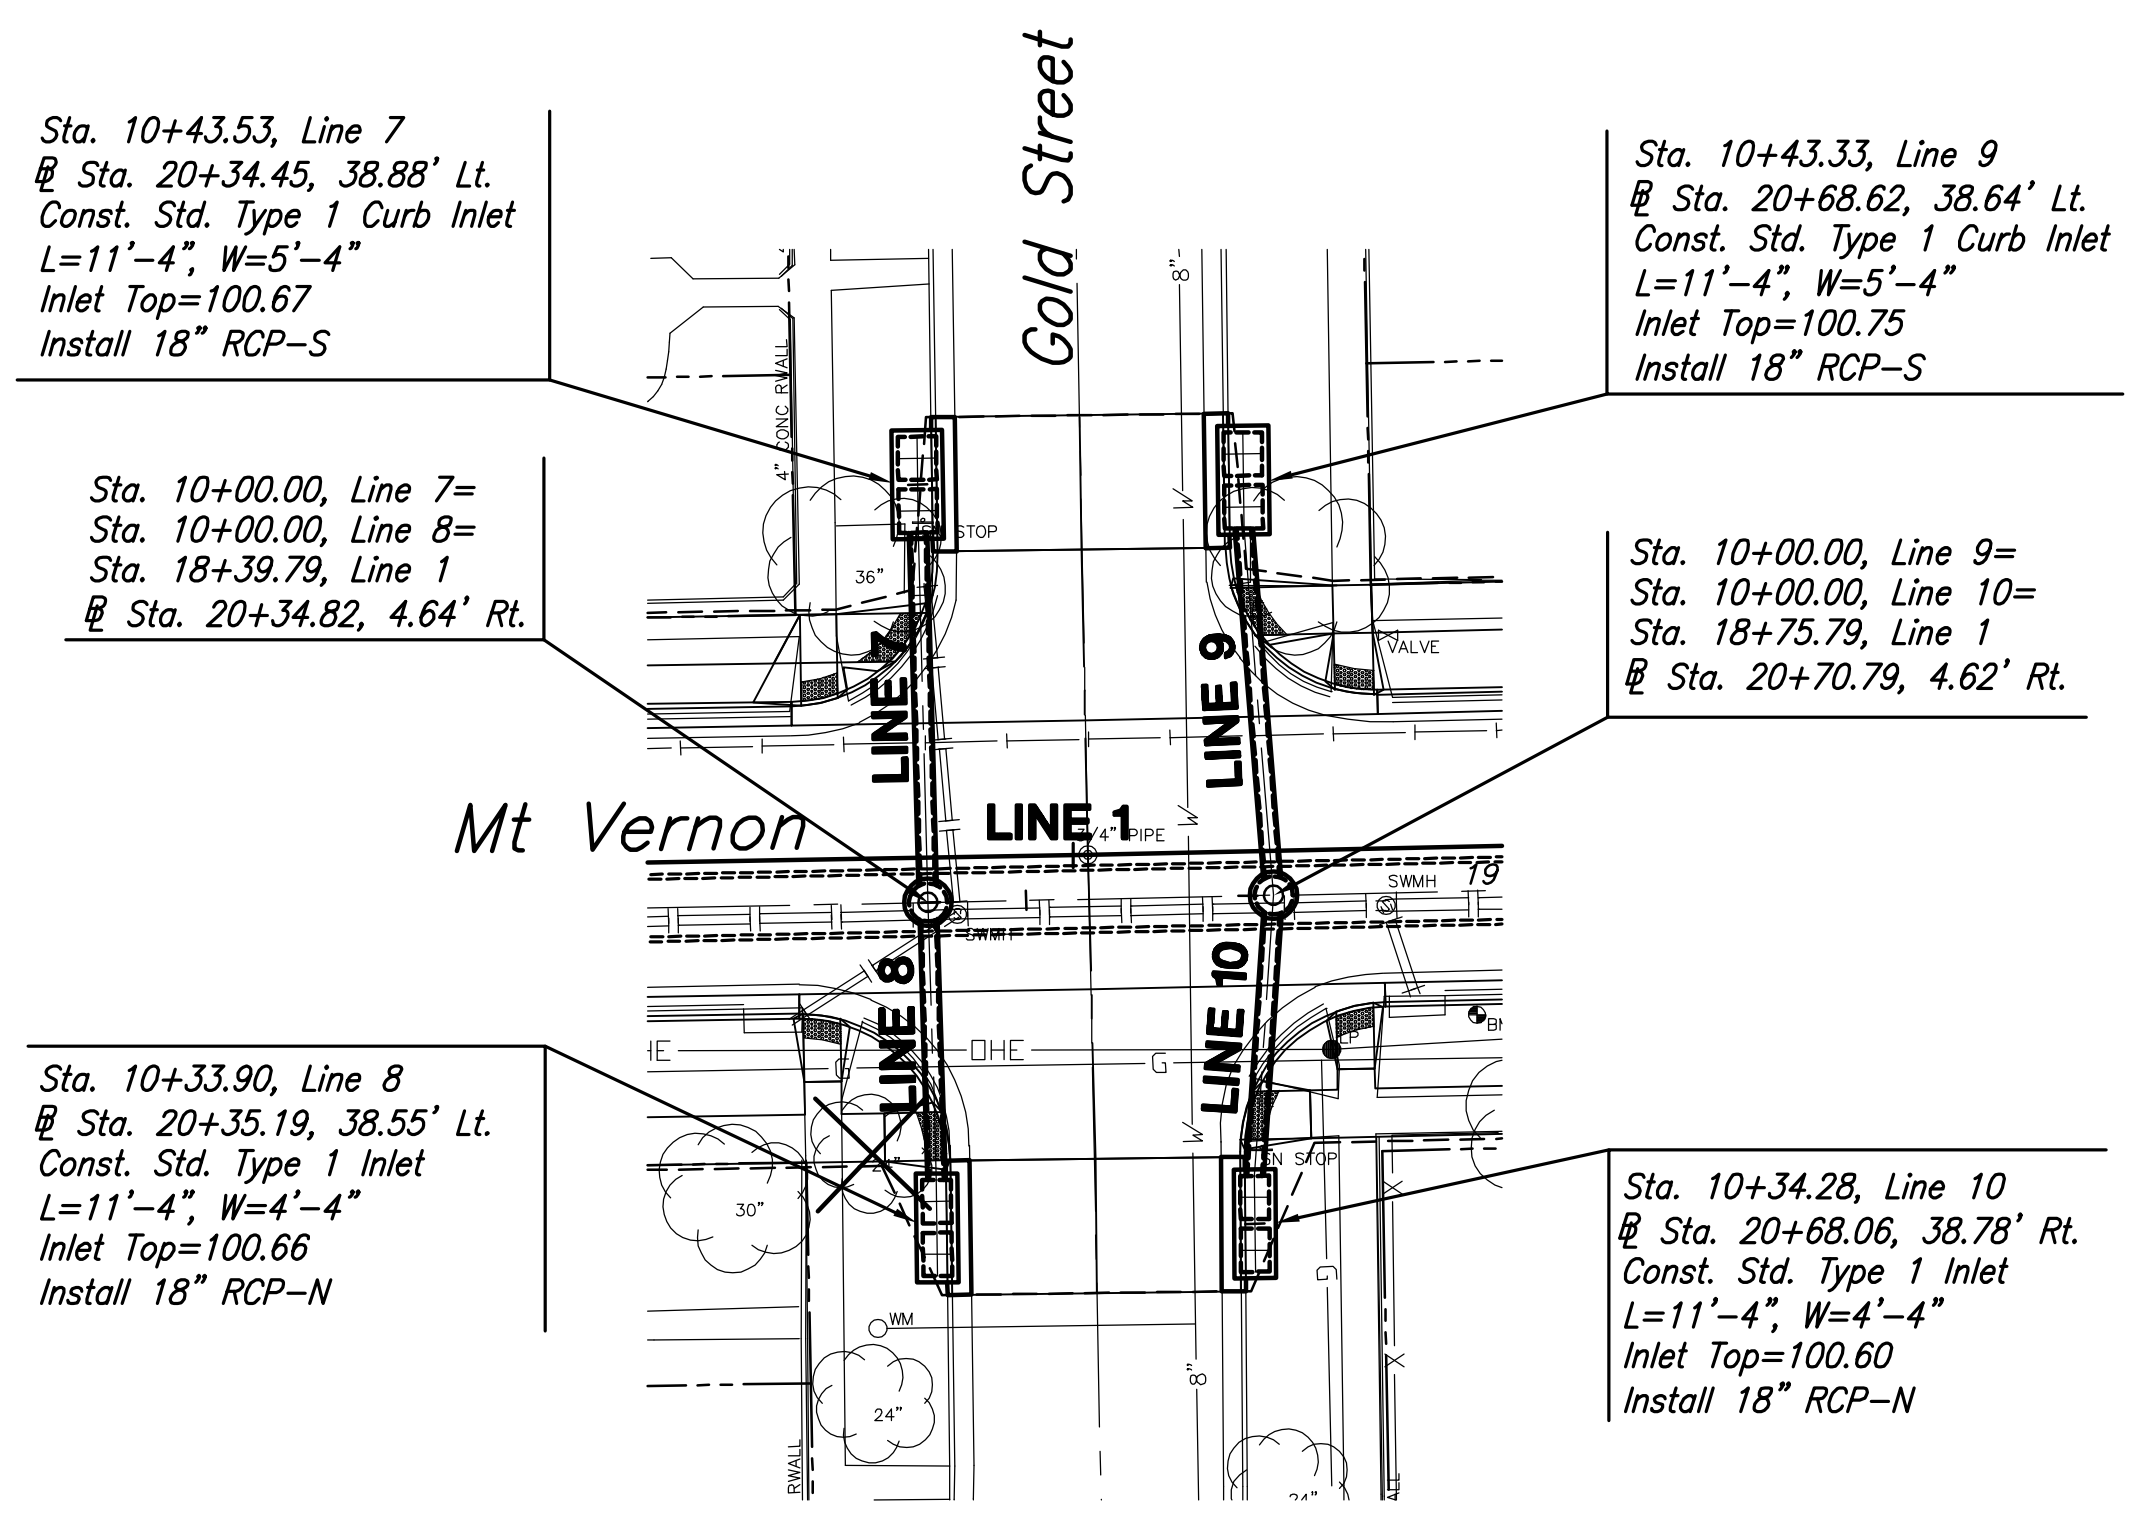


**PROFILE-LINE 7**  
SCALE: HORIZ. 1"=20'  
SCALE: VERT. 1"=5'

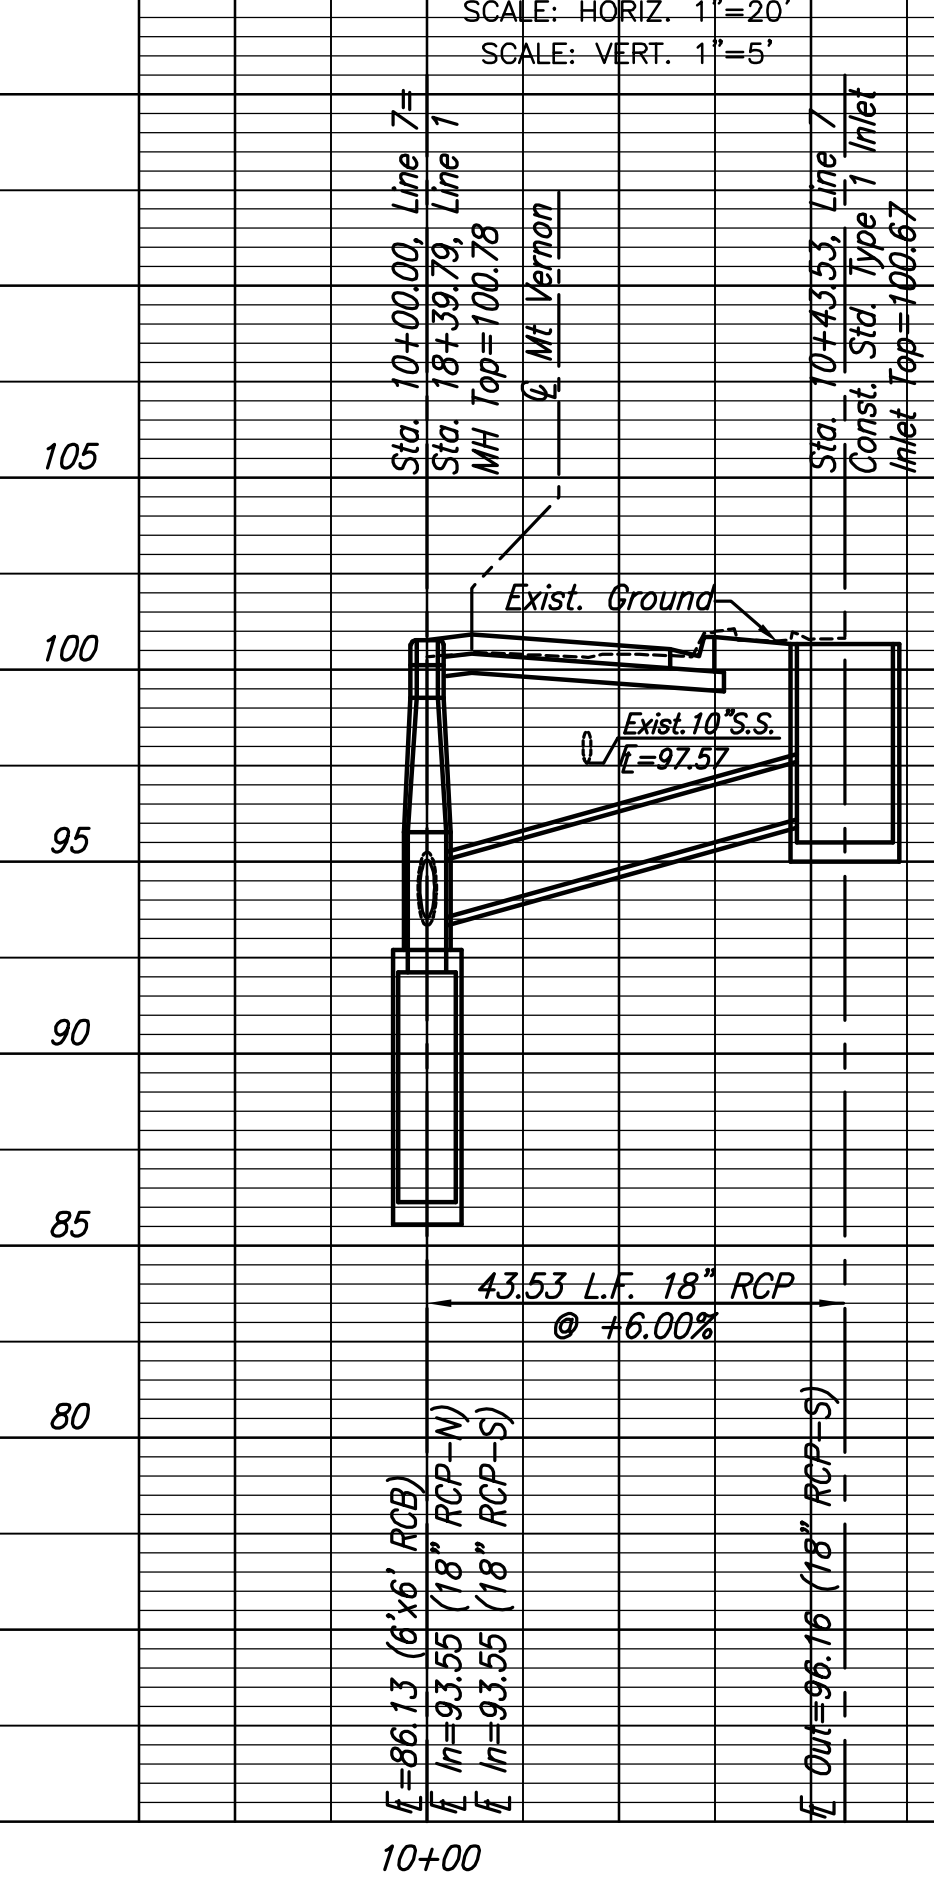


**PROFILE-LINE 8**  
SCALE: HORIZ. 1"=20'  
SCALE: VERT. 1"=5'

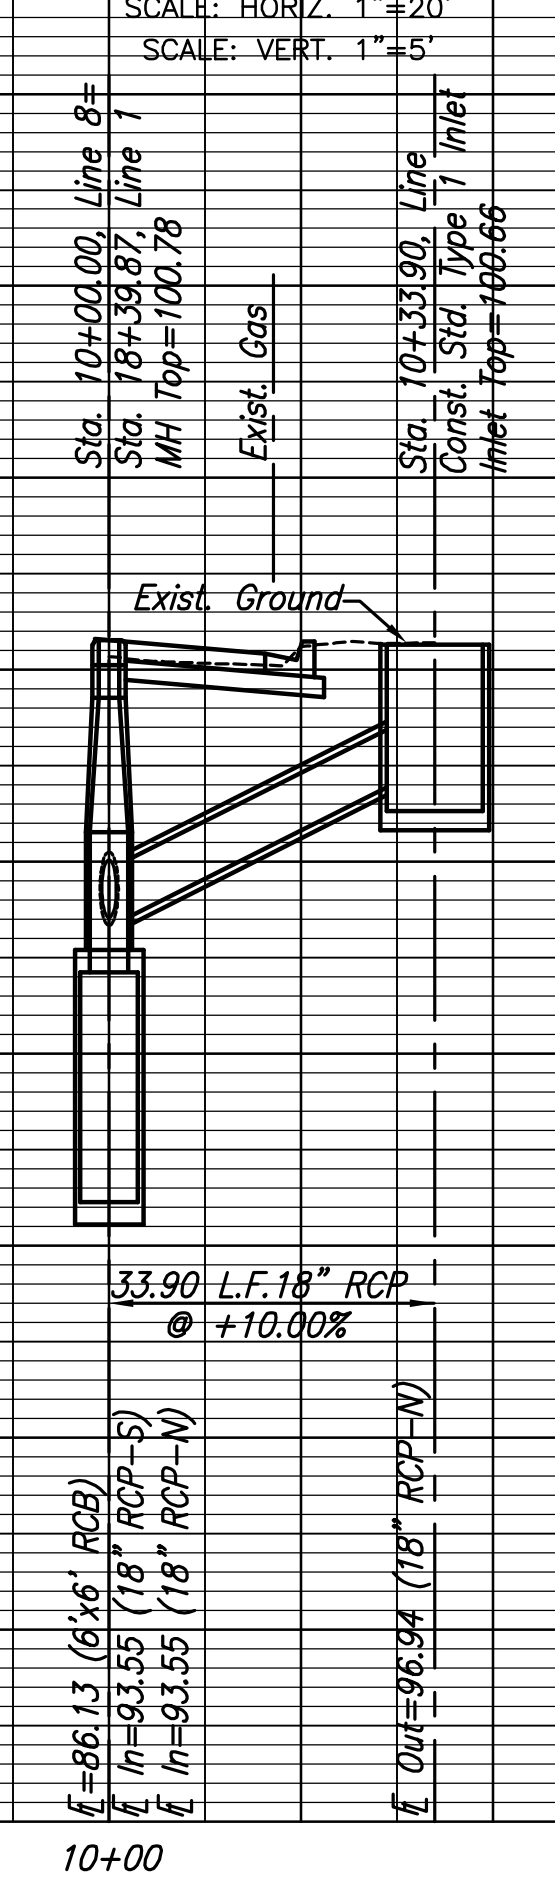


**PROFILE-LINE 9**  
SCALE: HORIZ. 1"=20'  
SCALE: VERT. 1"=5'

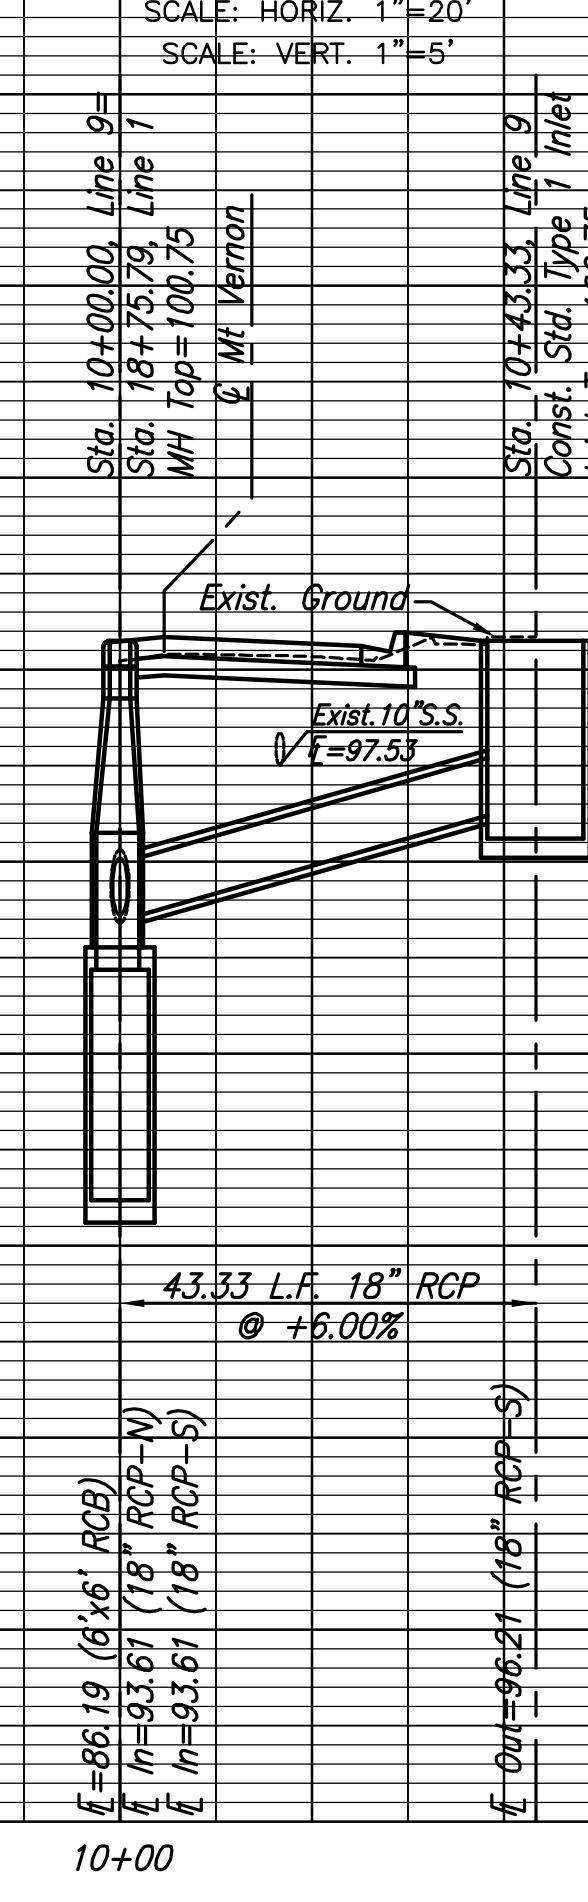

**PROFILE-LINE 10**  
SCALE: HORIZ. 1"=20'  
SCALE: VERT. 1"=5'

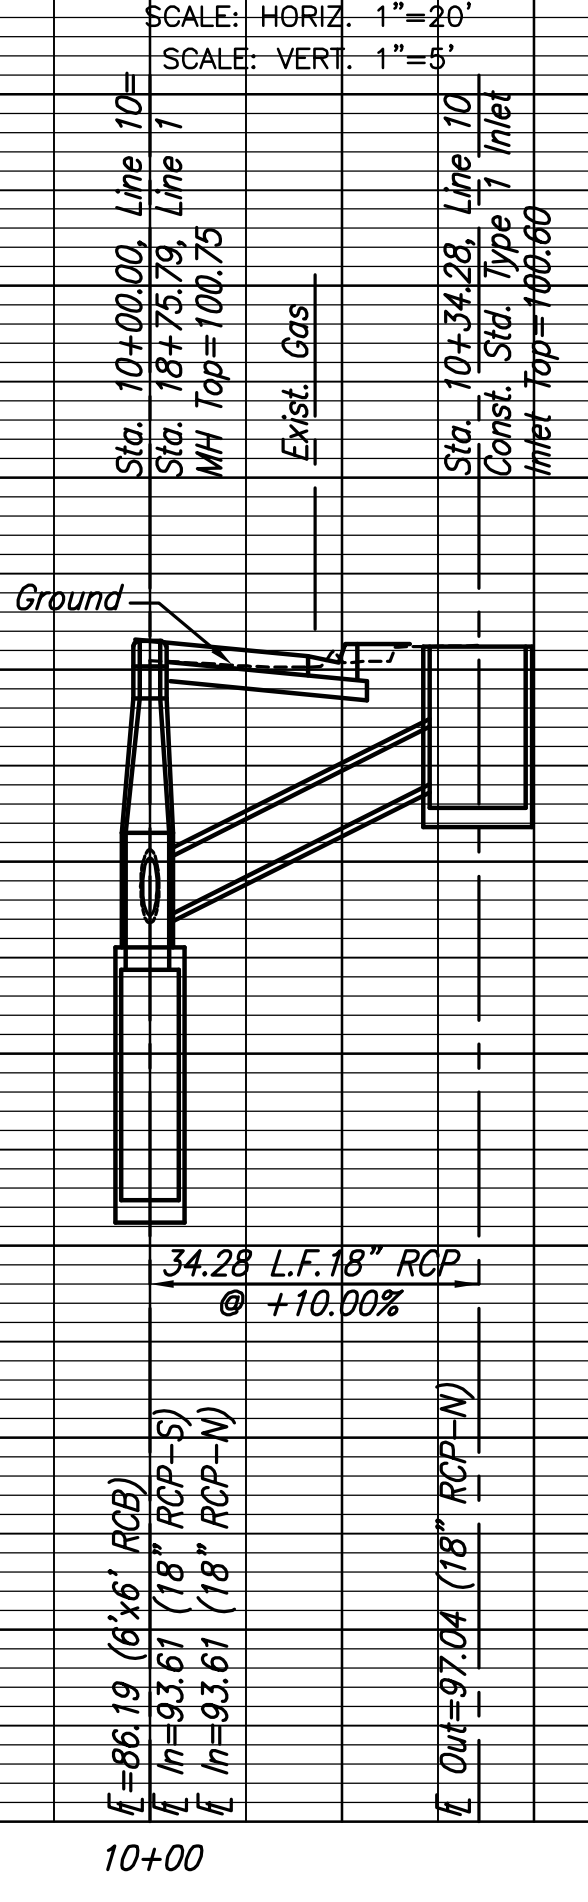

**PROFILE-LINE 11**  
SCALE: HORIZ. 1"=20'  
SCALE: VERT. 1"=5'

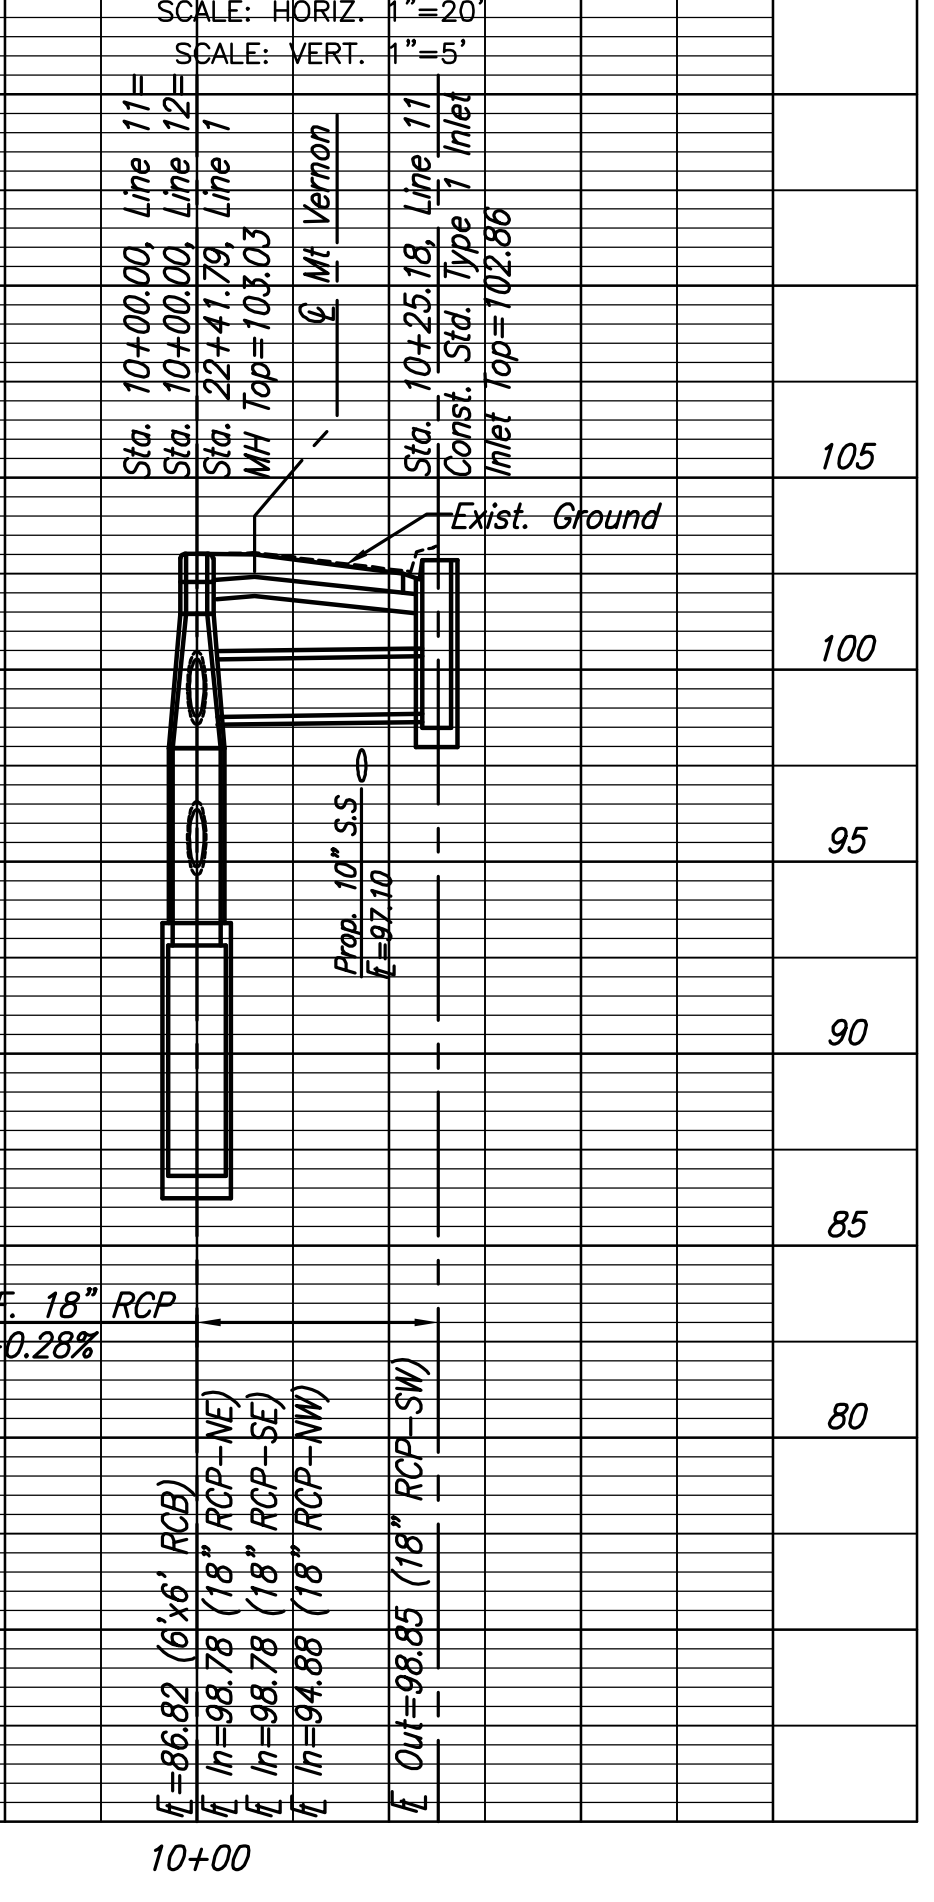

PLOTTED: Thursday, May 27, 2008 @ 04:32PM

J:\CIVIL\05620\DWG\SW\05620-D10.DWG