


**MT VERNON STREET AND
DRAINAGE IMPROVEMENTS
FROM GREENWAY TO BROADWAY**

**Storm Sewer
Lines 12, 13,
14, 15, & 16**
SHEET TITLE 472-84289
448-90385
468-84514
PROJECT NUMBER


JRA
DESIGN BY
JSB
DRAWN BY
JRA
CHECKED BY

ISSUED
May 27, 2008
REVISED


SHEET NO.
36 of 120

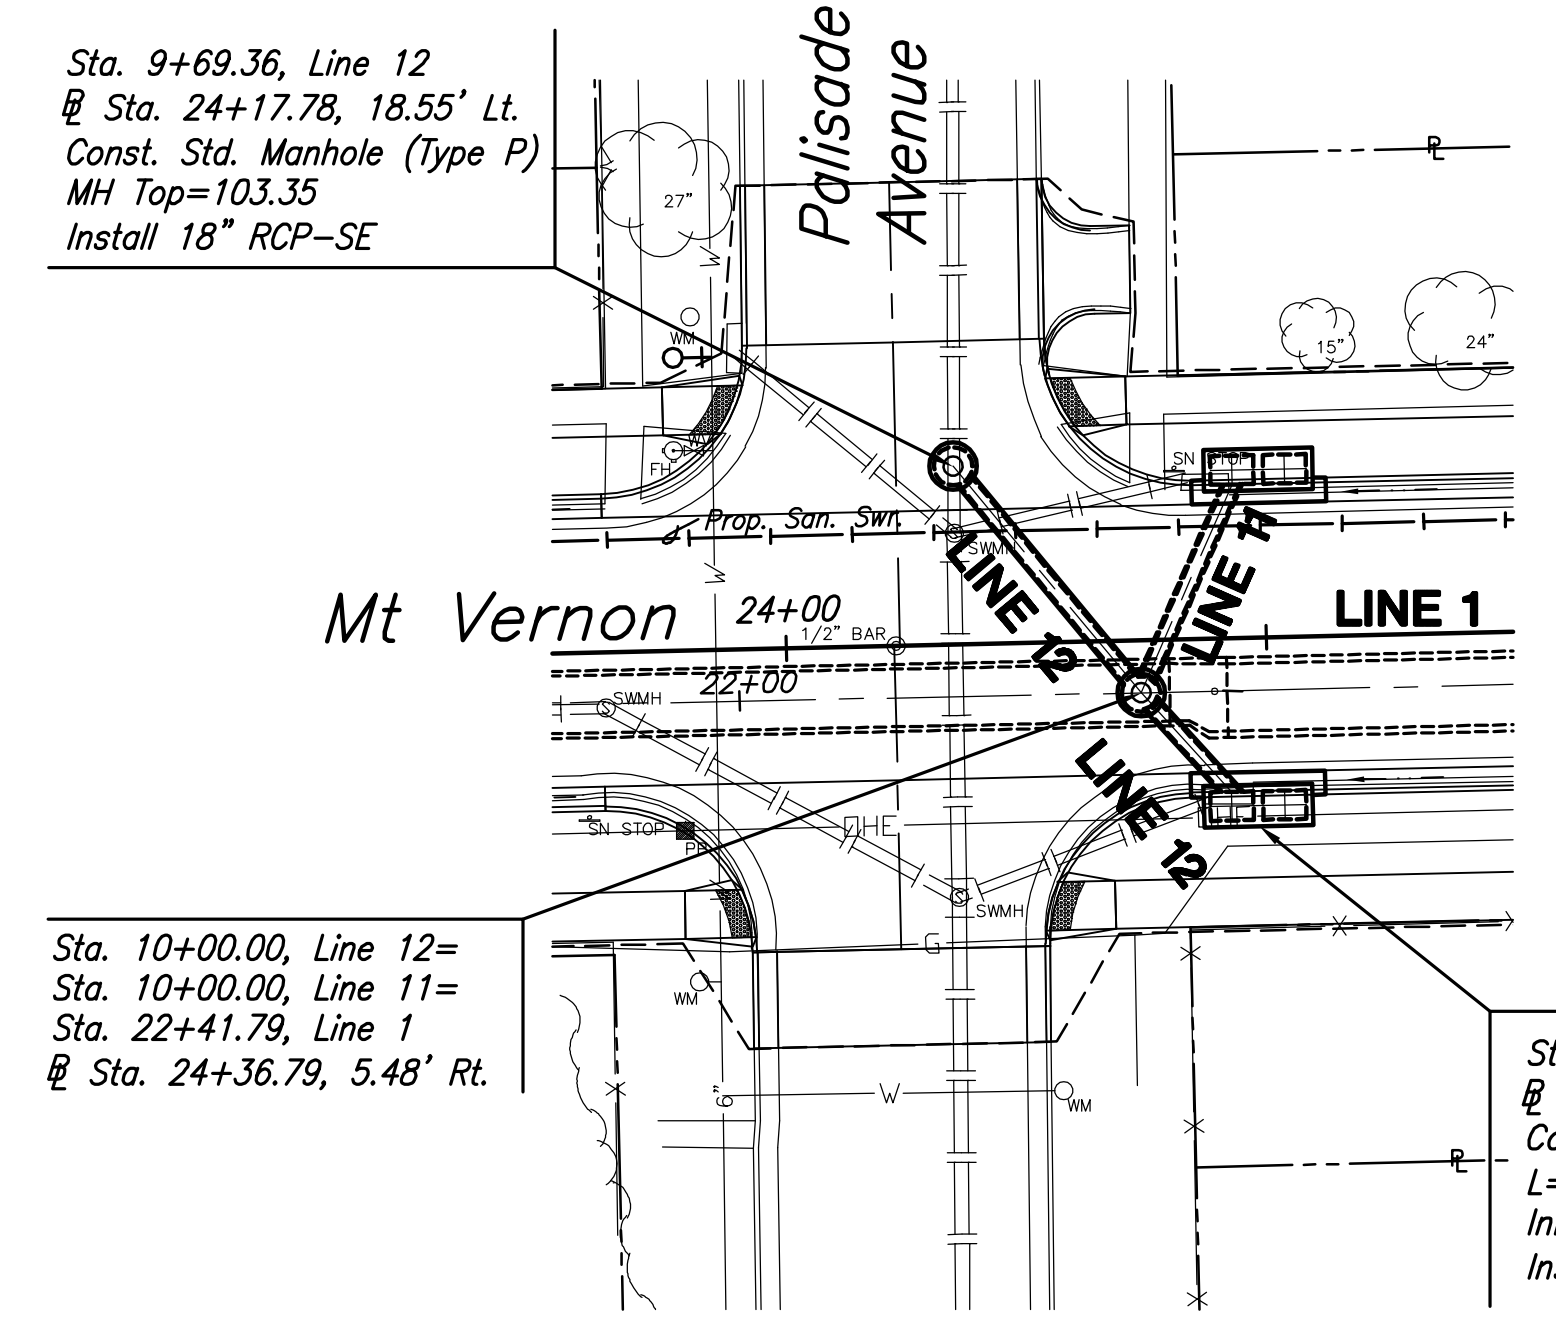


PLAN-LINE 12
SCALE: 1"=20'

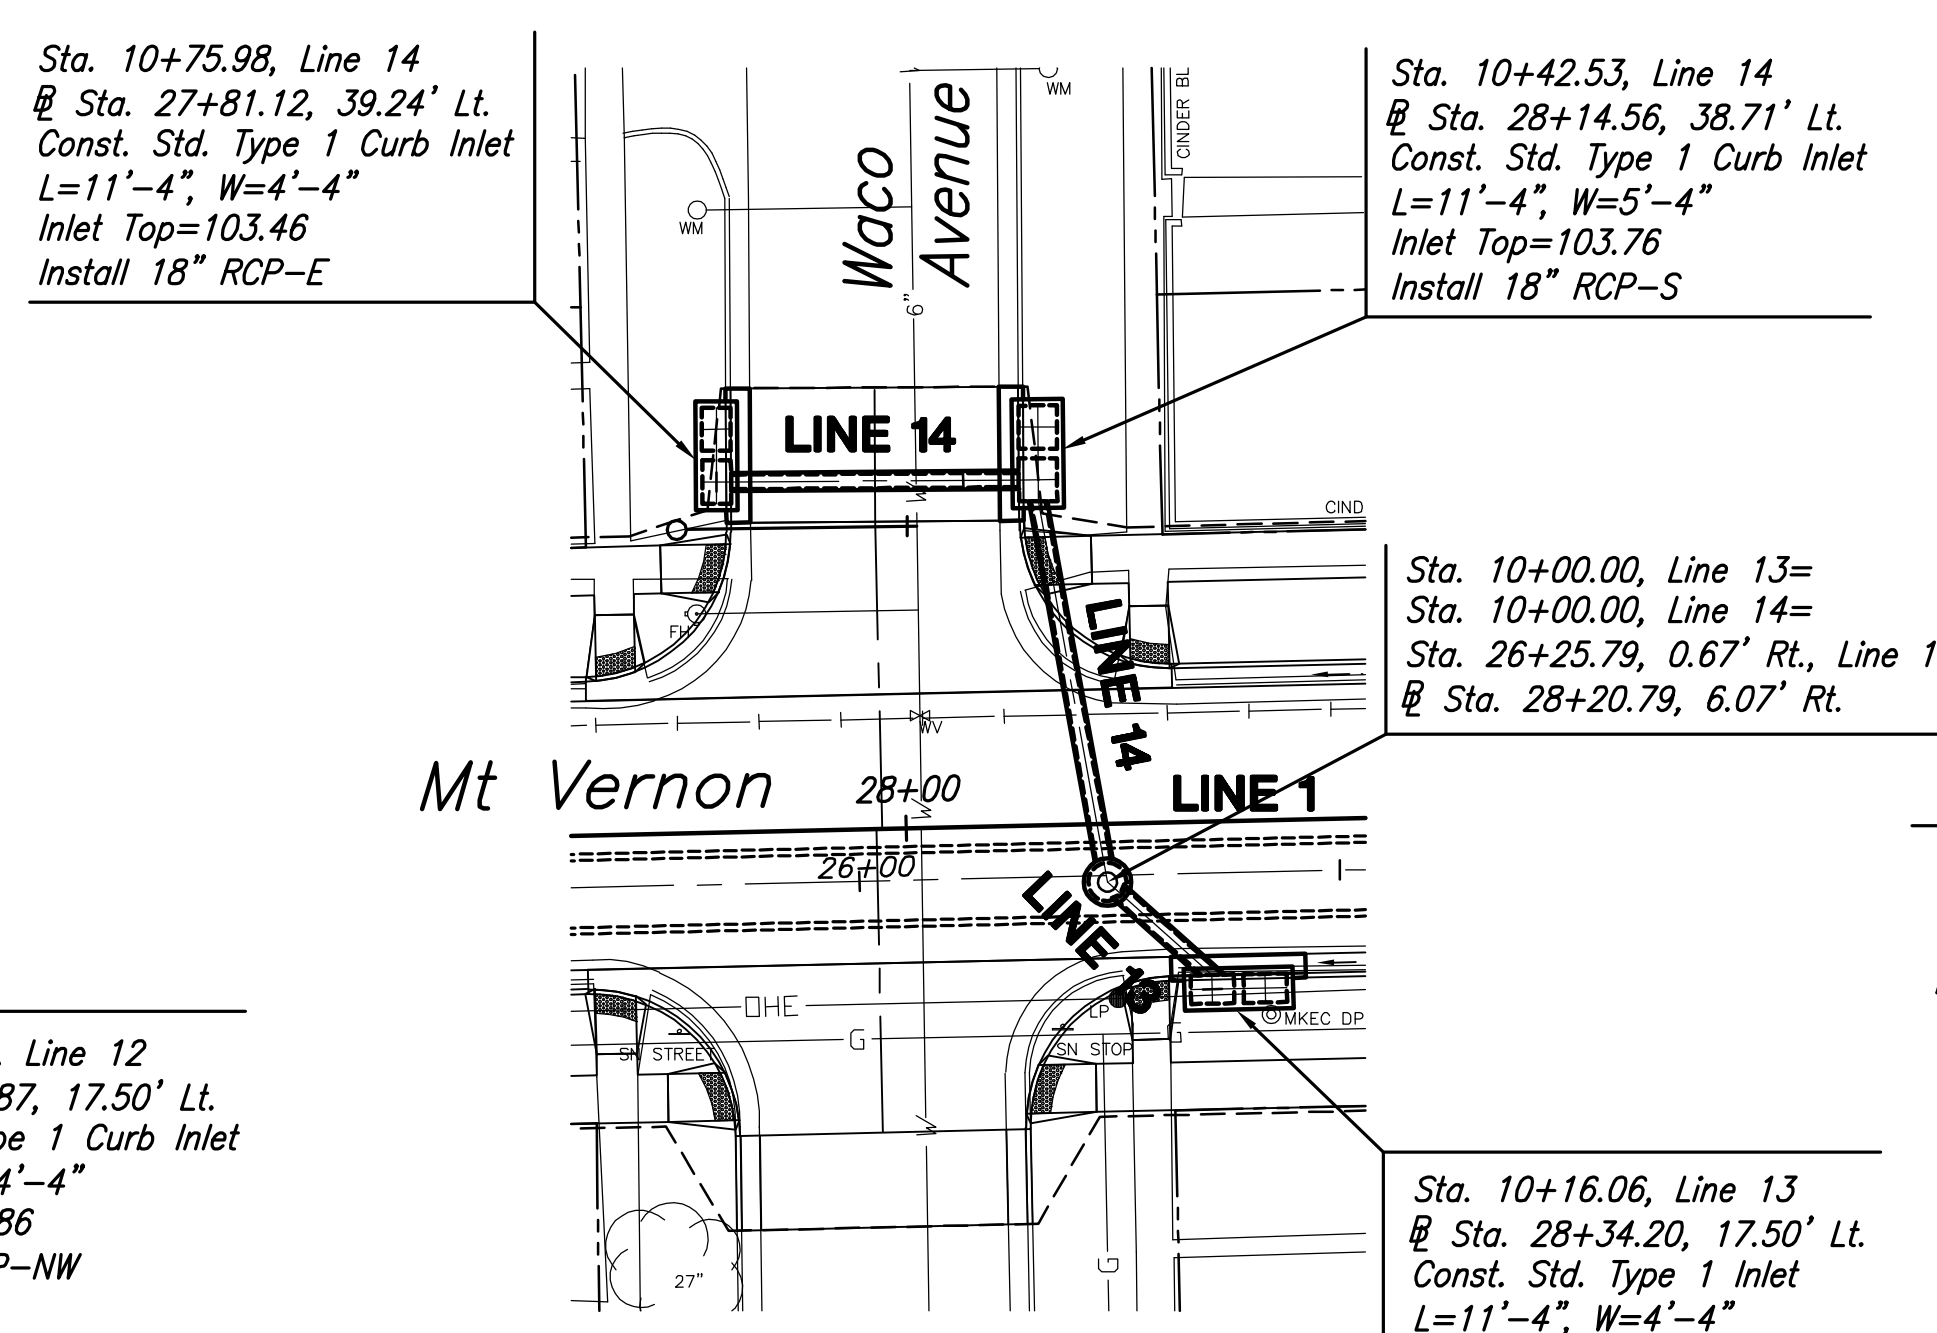


PLAN-LINE 13 & 14
SCALE: 1"=20'

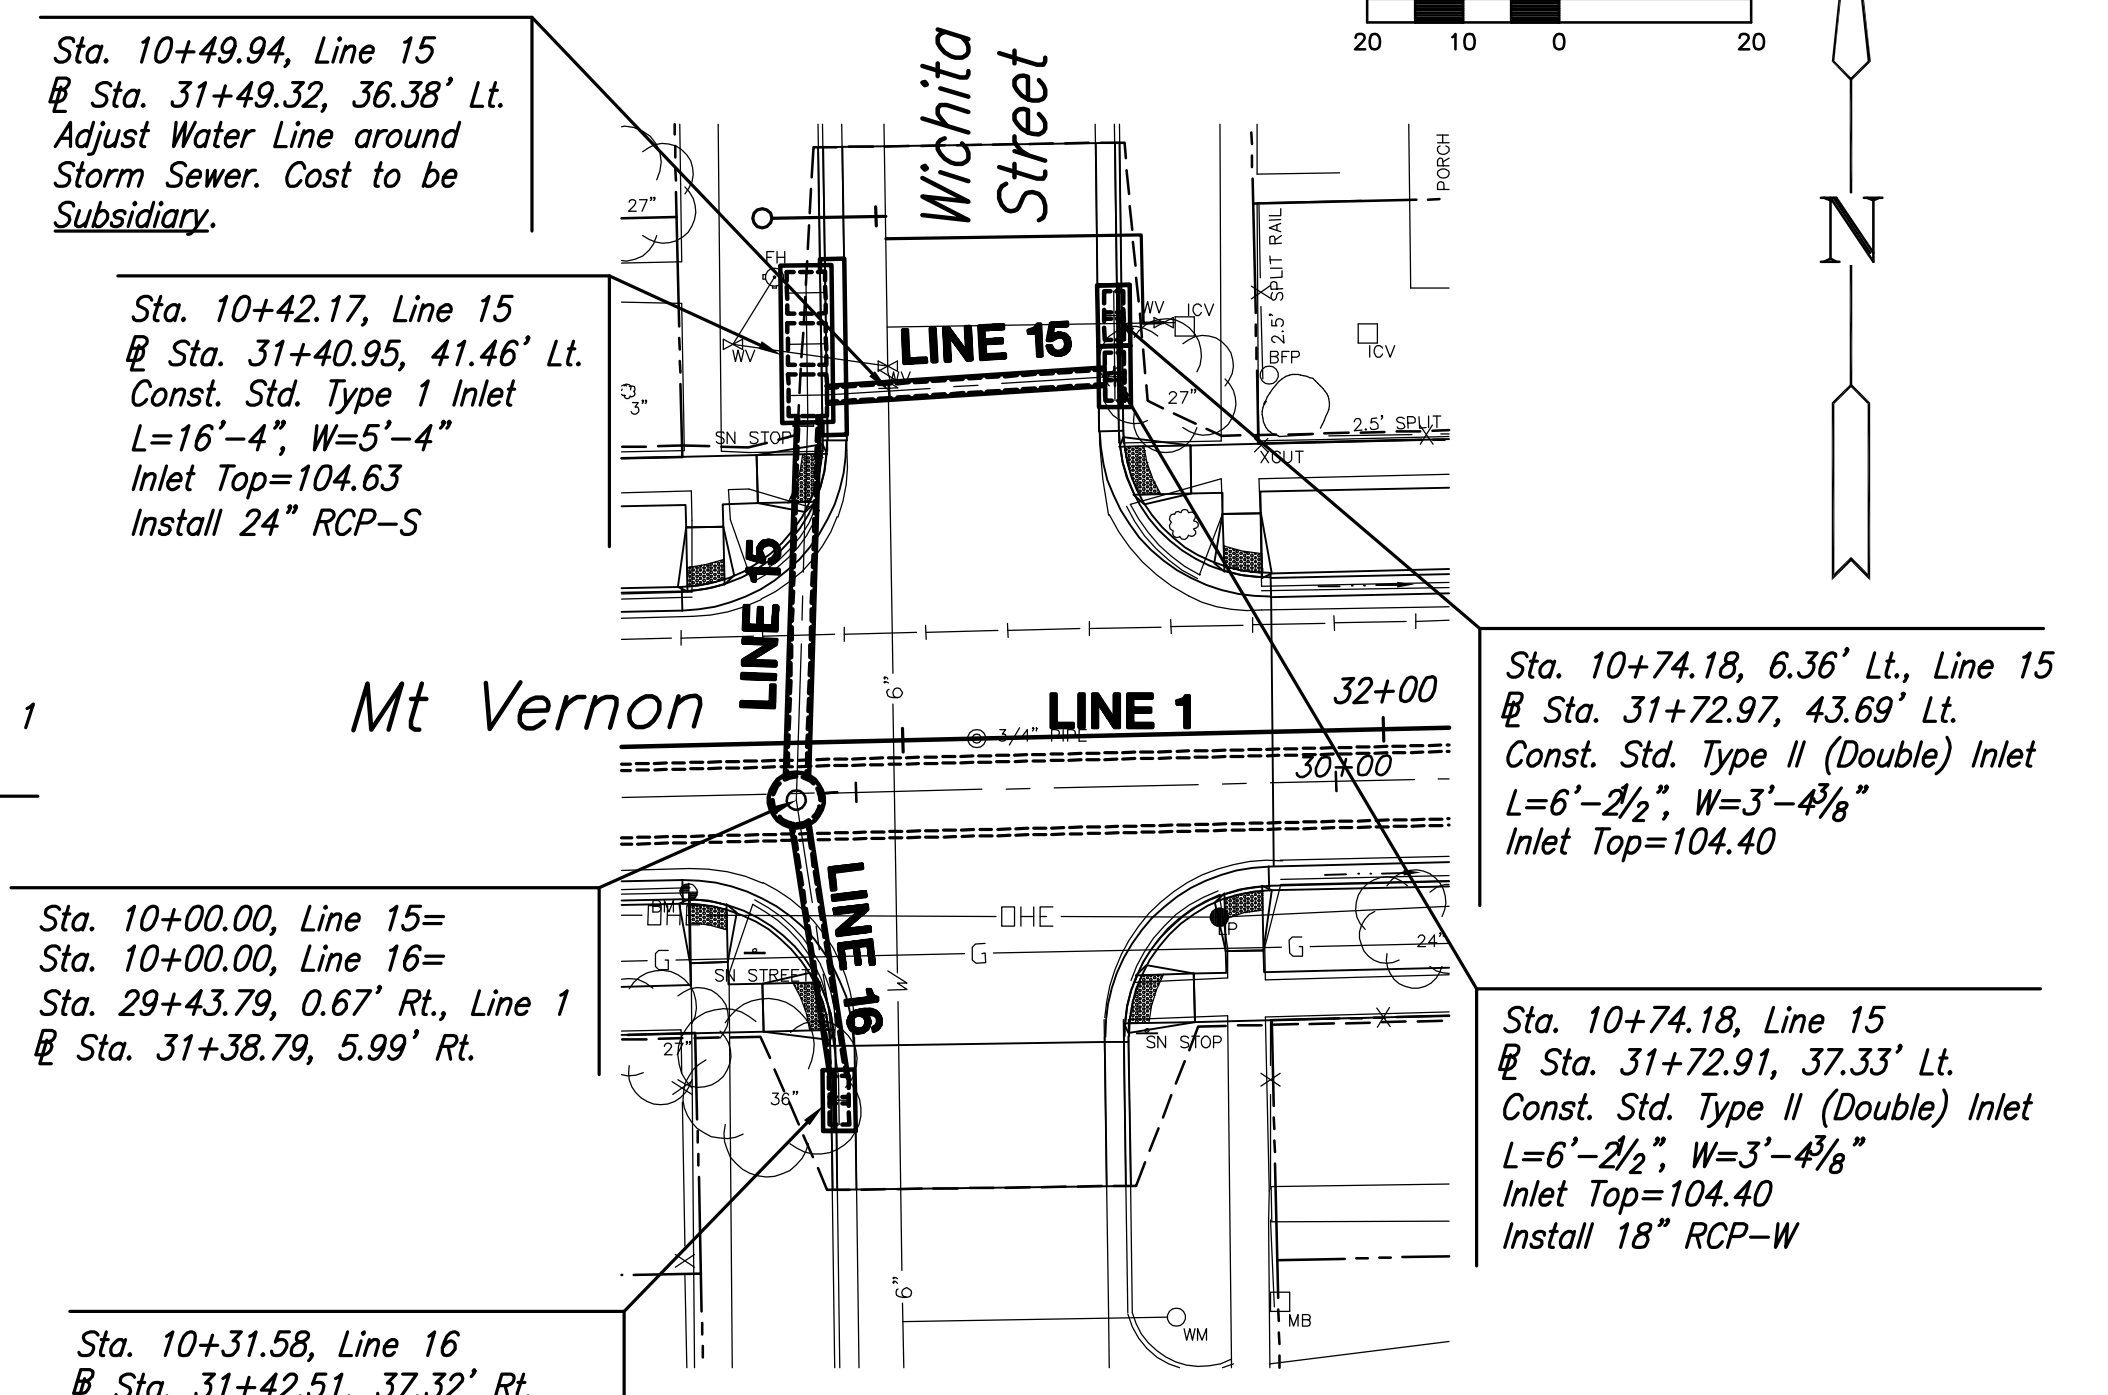

PLAN-LINE 15 & 16
SCALE: 1"=20'

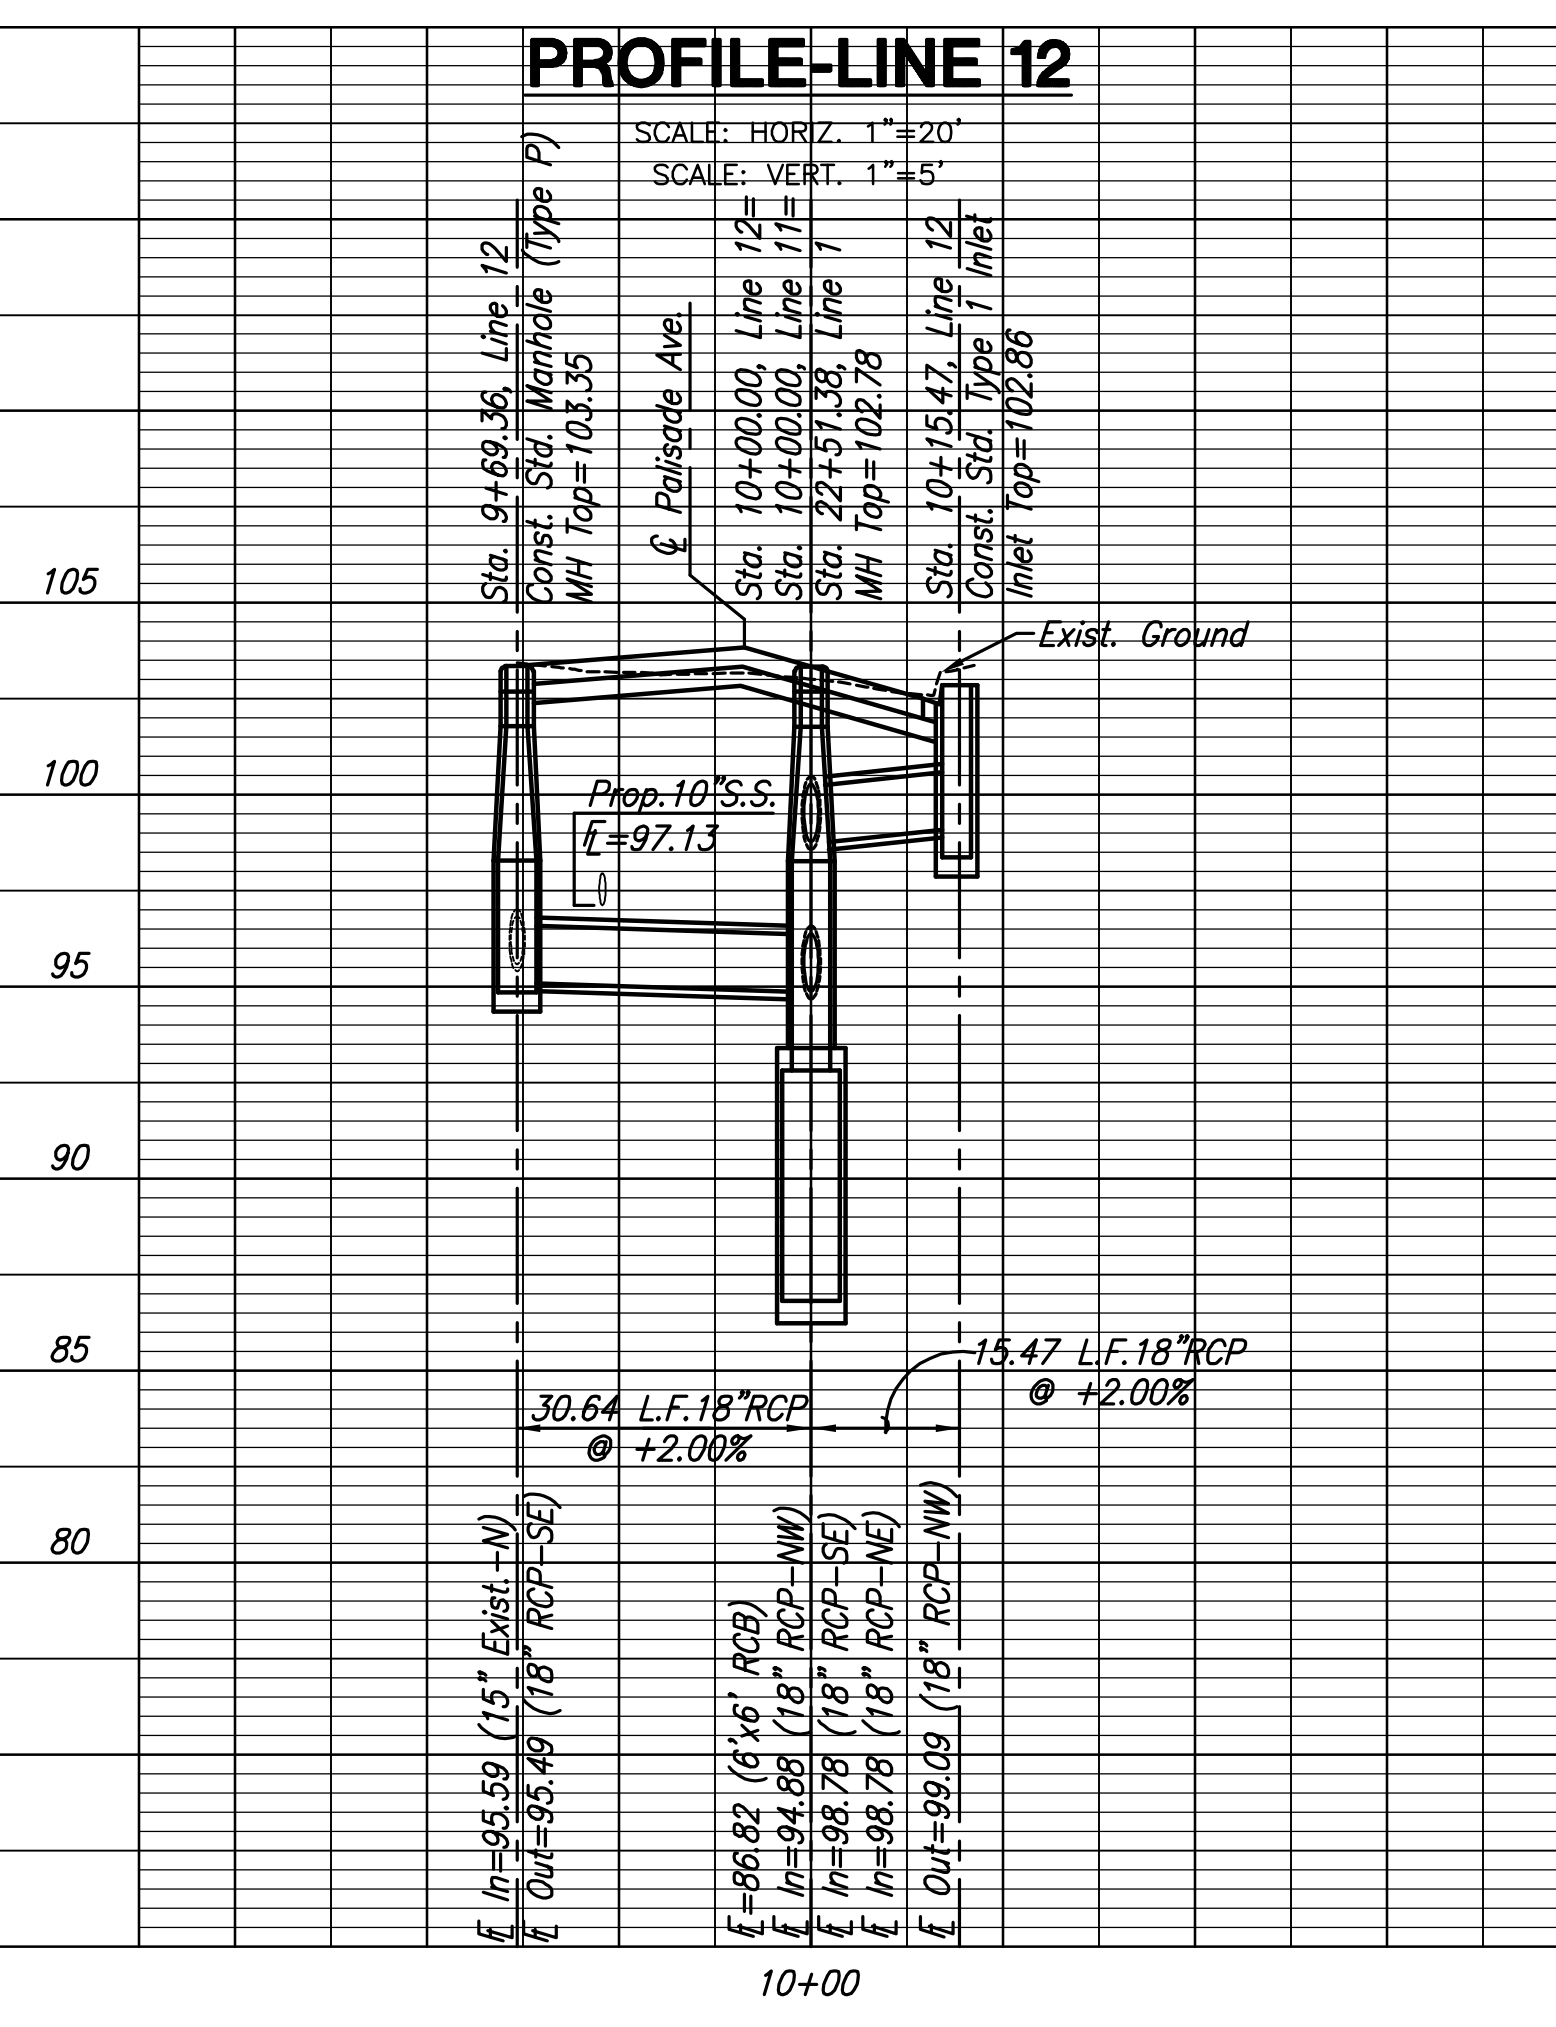


PROFILE-LINE 12
SCALE: HORIZ. 1"=20'
SCALE: VERT. 1"=5'

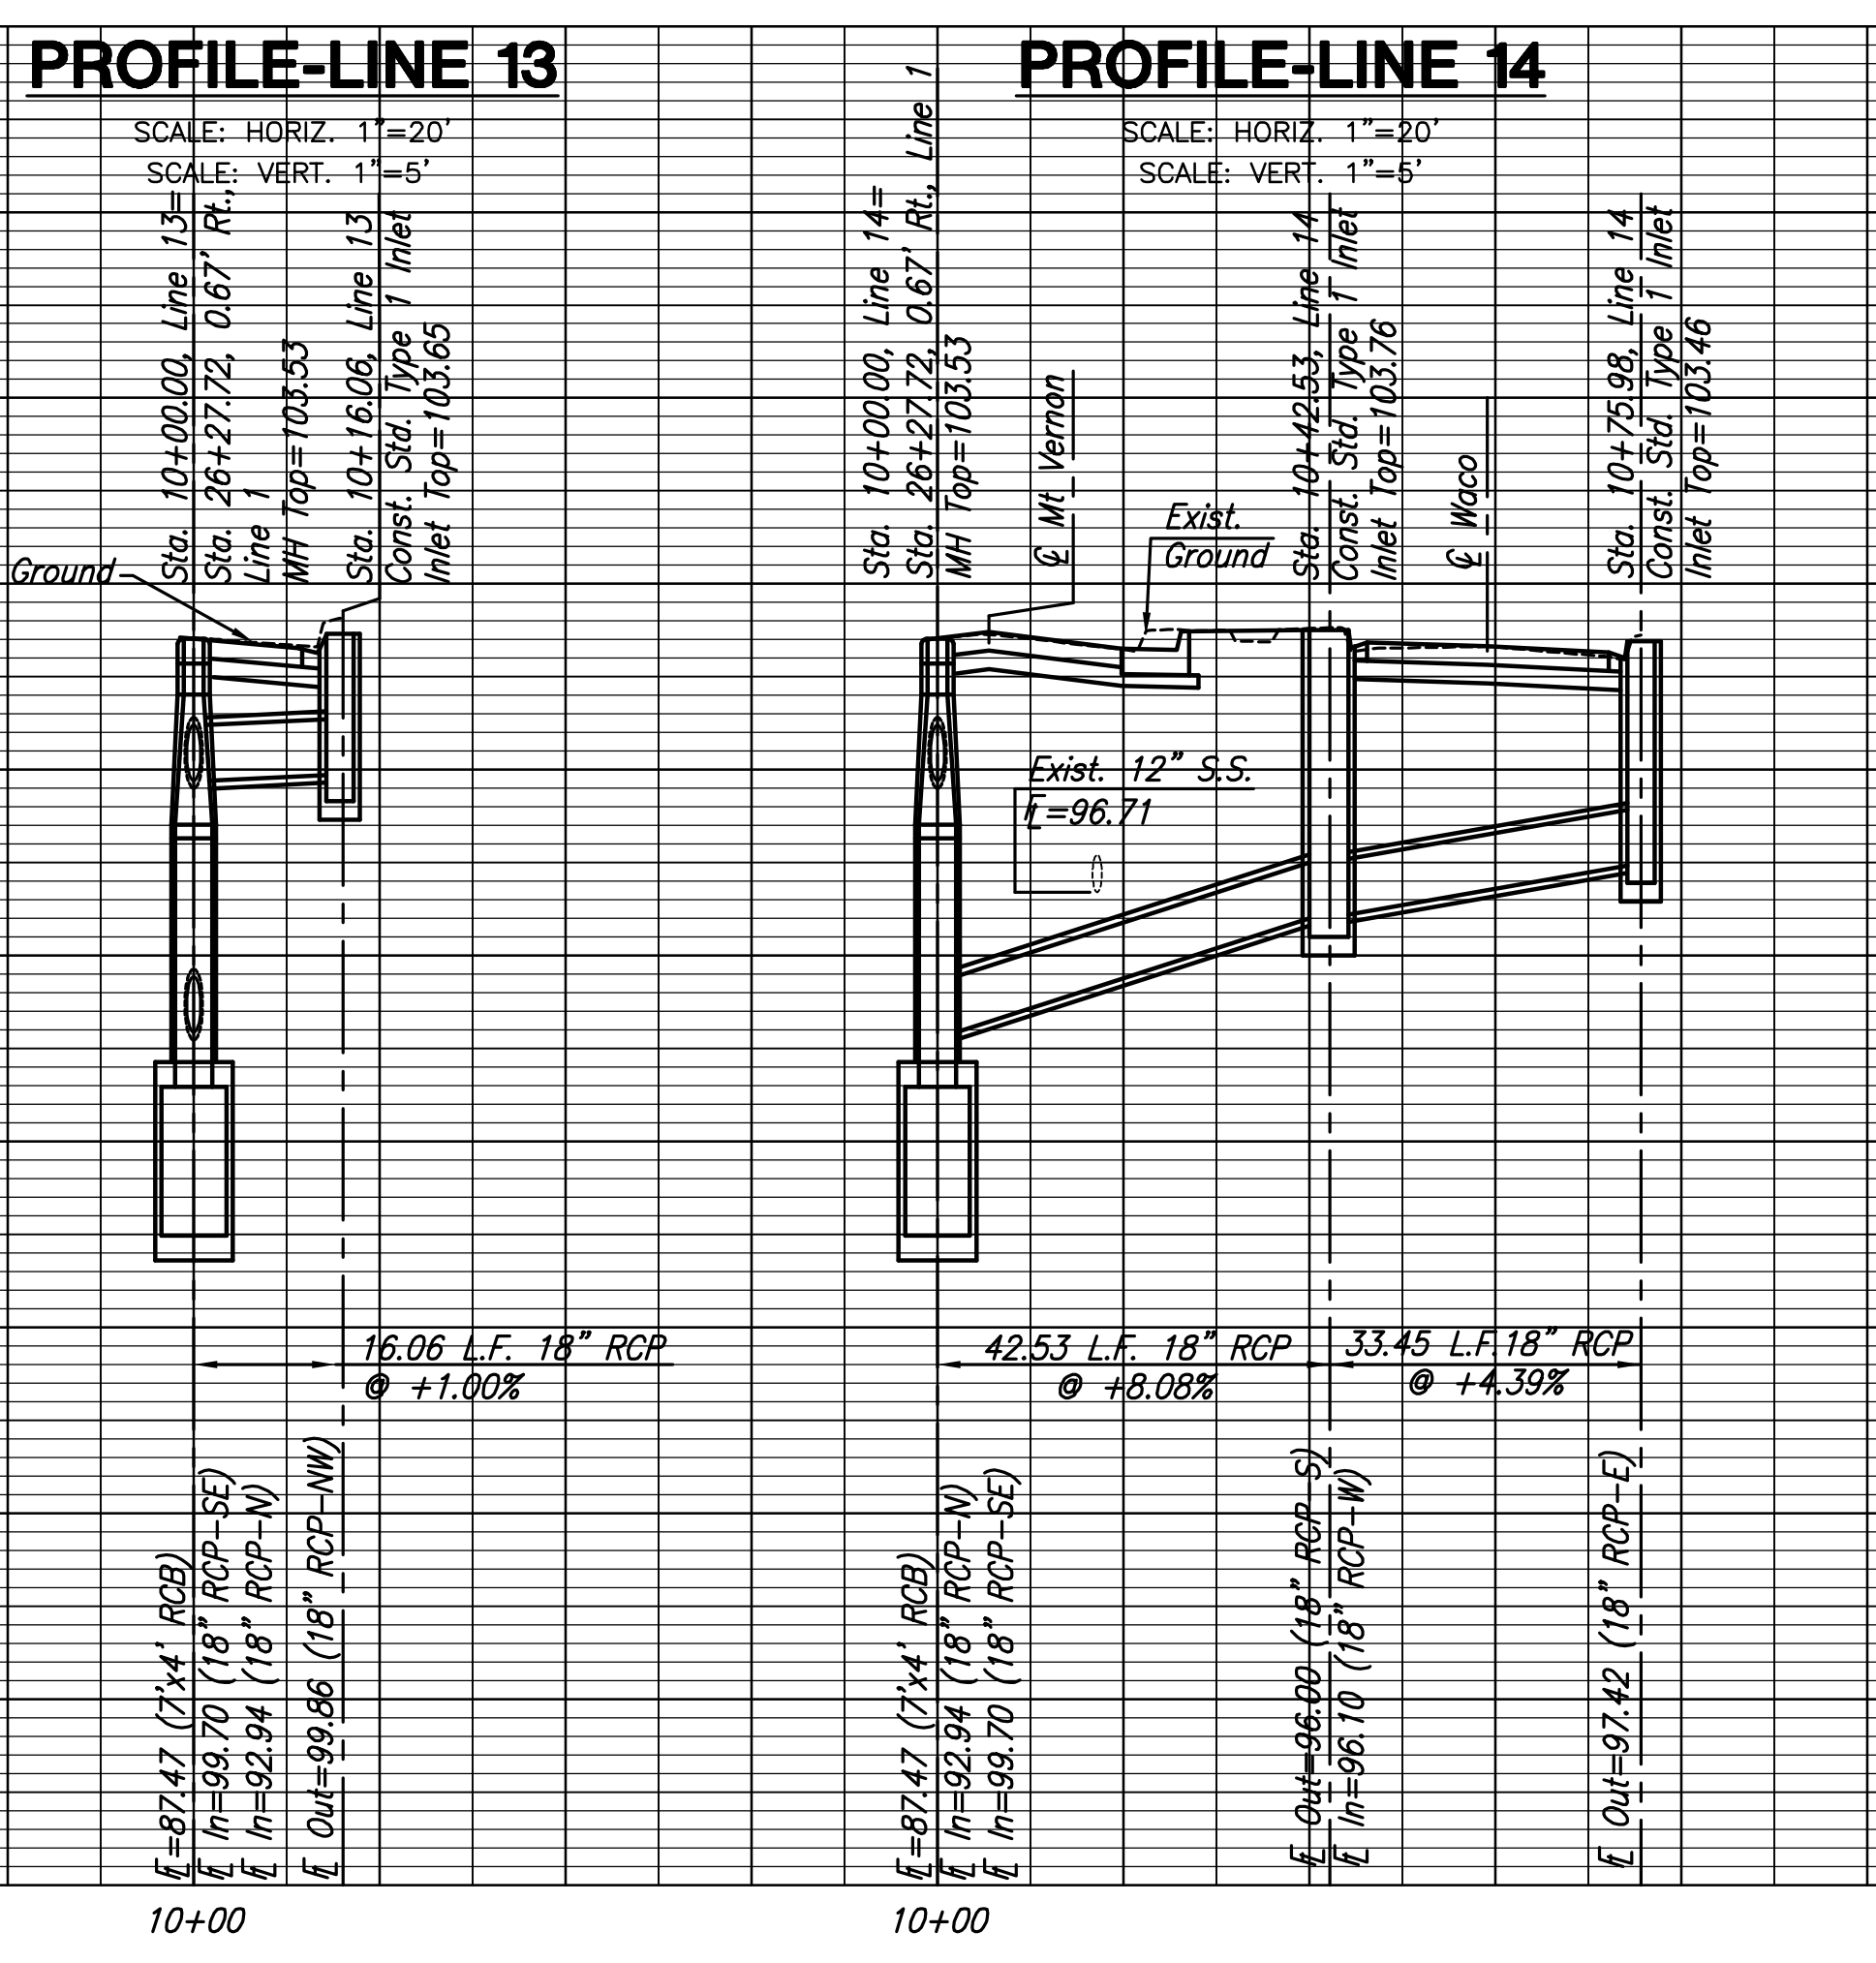

PROFILE-LINE 13
SCALE: HORIZ. 1"=20'
SCALE: VERT. 1"=5'

PROFILE-LINE 14
SCALE: HORIZ. 1"=20'
SCALE: VERT. 1"=5'

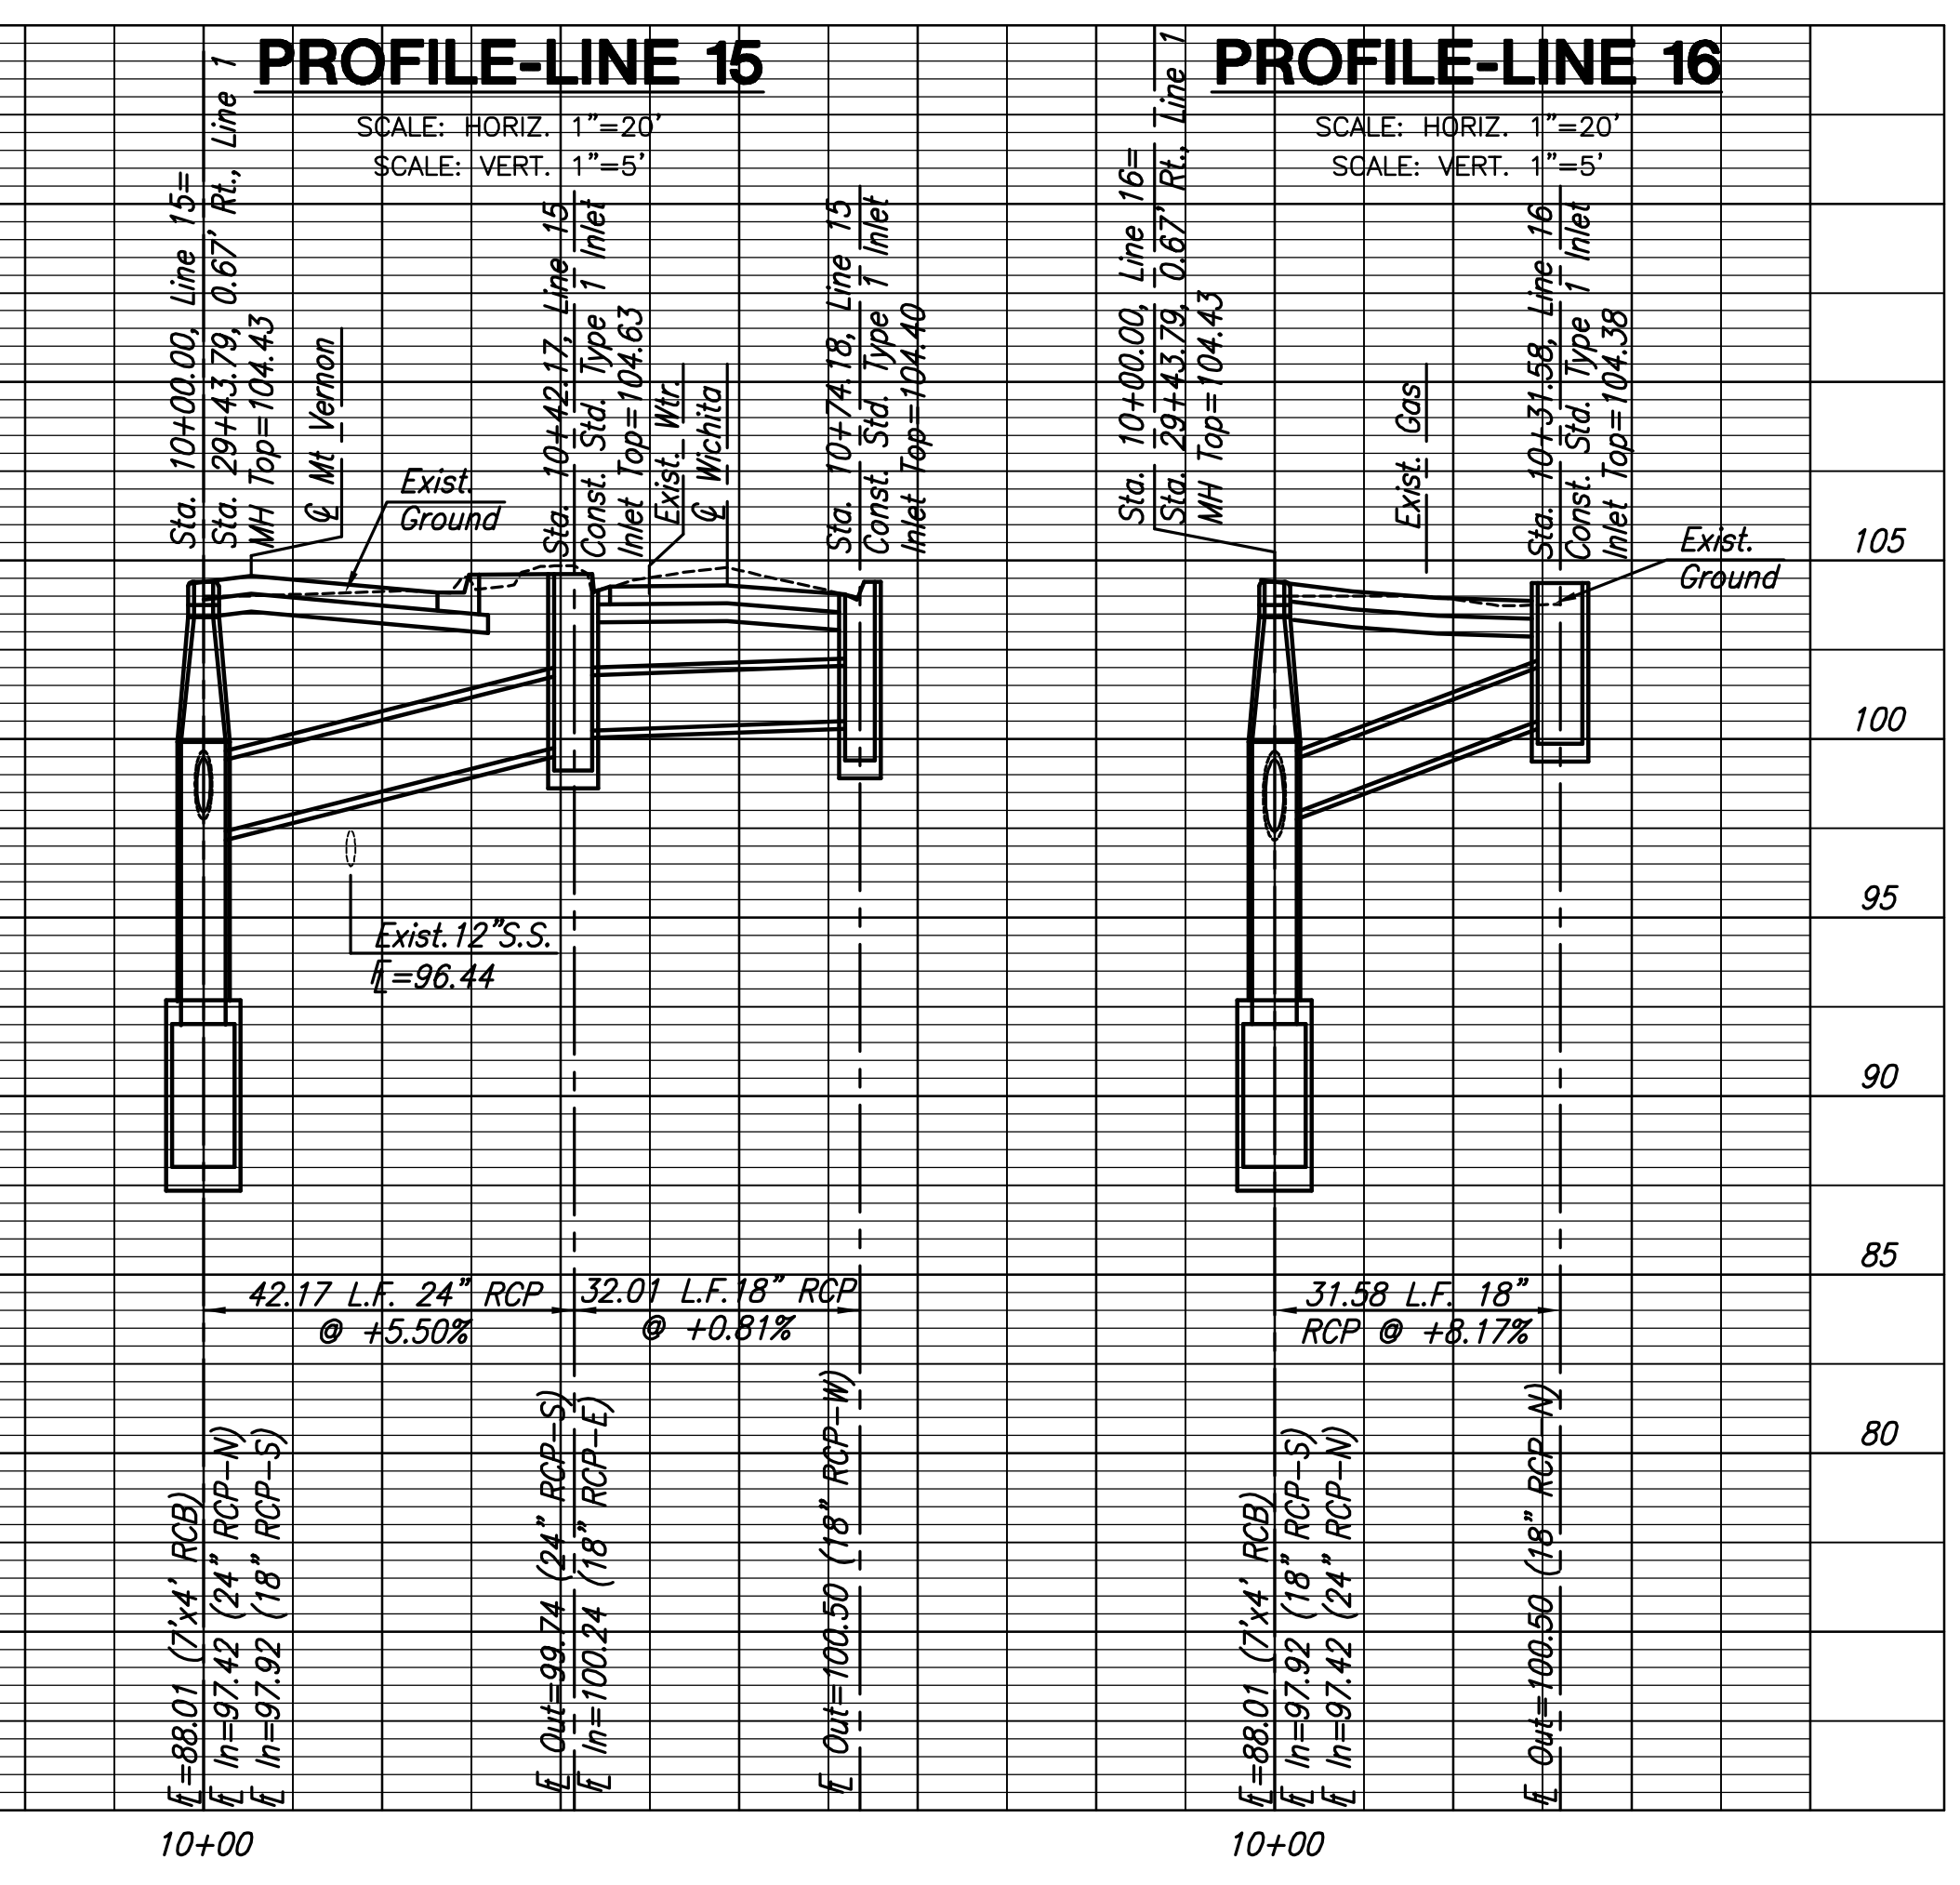

PROFILE-LINE 15
SCALE: HORIZ. 1"=20'
SCALE: VERT. 1"=5'

PROFILE-LINE 16
SCALE: HORIZ. 1"=20'
SCALE: VERT. 1"=5'

PLOTTED: Thursday, May 27, 2008 @ 04:33PM

J:\CIVIL\05620\DWG\SWS\05620-D11.DWG