

**MT VERNON STREET AND
DRAINAGE IMPROVEMENTS
FROM GREENWAY TO BROADWAY**



**MISCELLANEOUS
DETAILS**

SHEET TITLE 472-84289
448-90385
468-84514
PROJECT NUMBER








JRA
DESIGN BY
JSB
DRAWN BY
JRA
CHECKED BY

ISSUED
May 27, 2008
REVISED

SHEET NO.
61 of 120

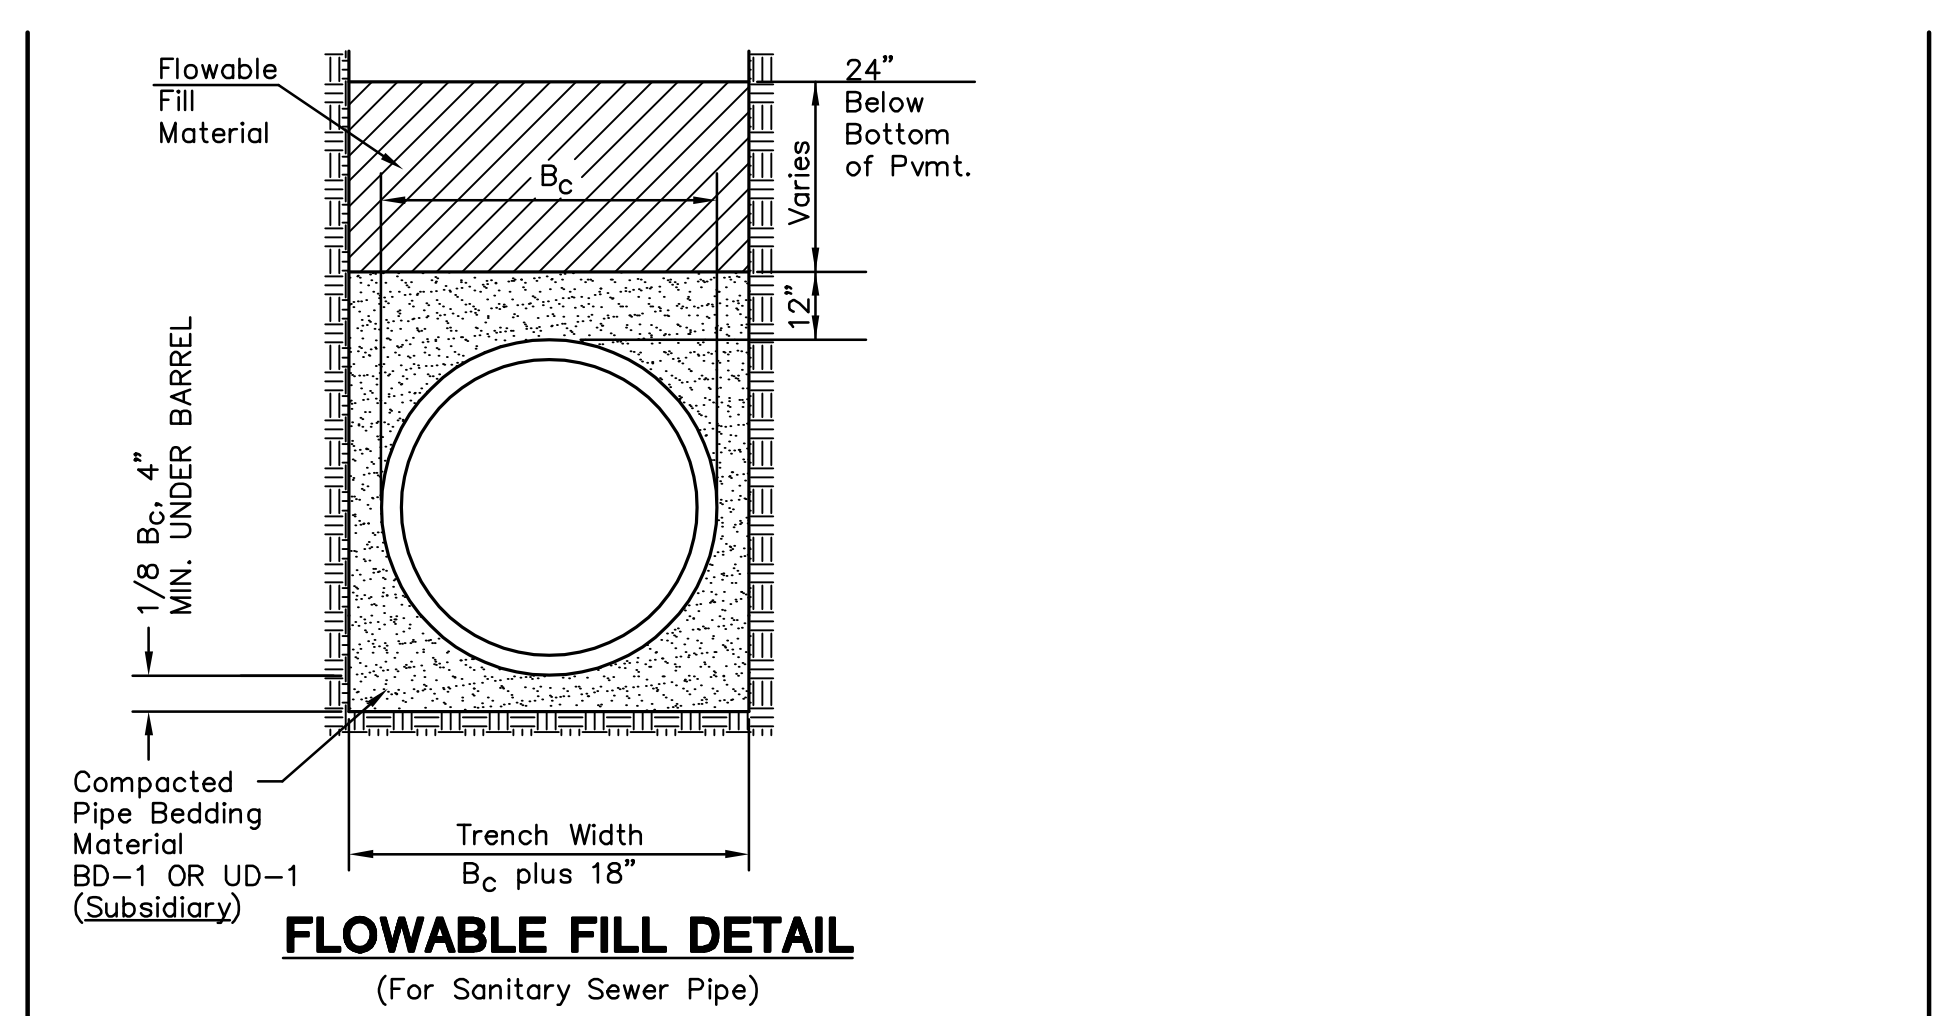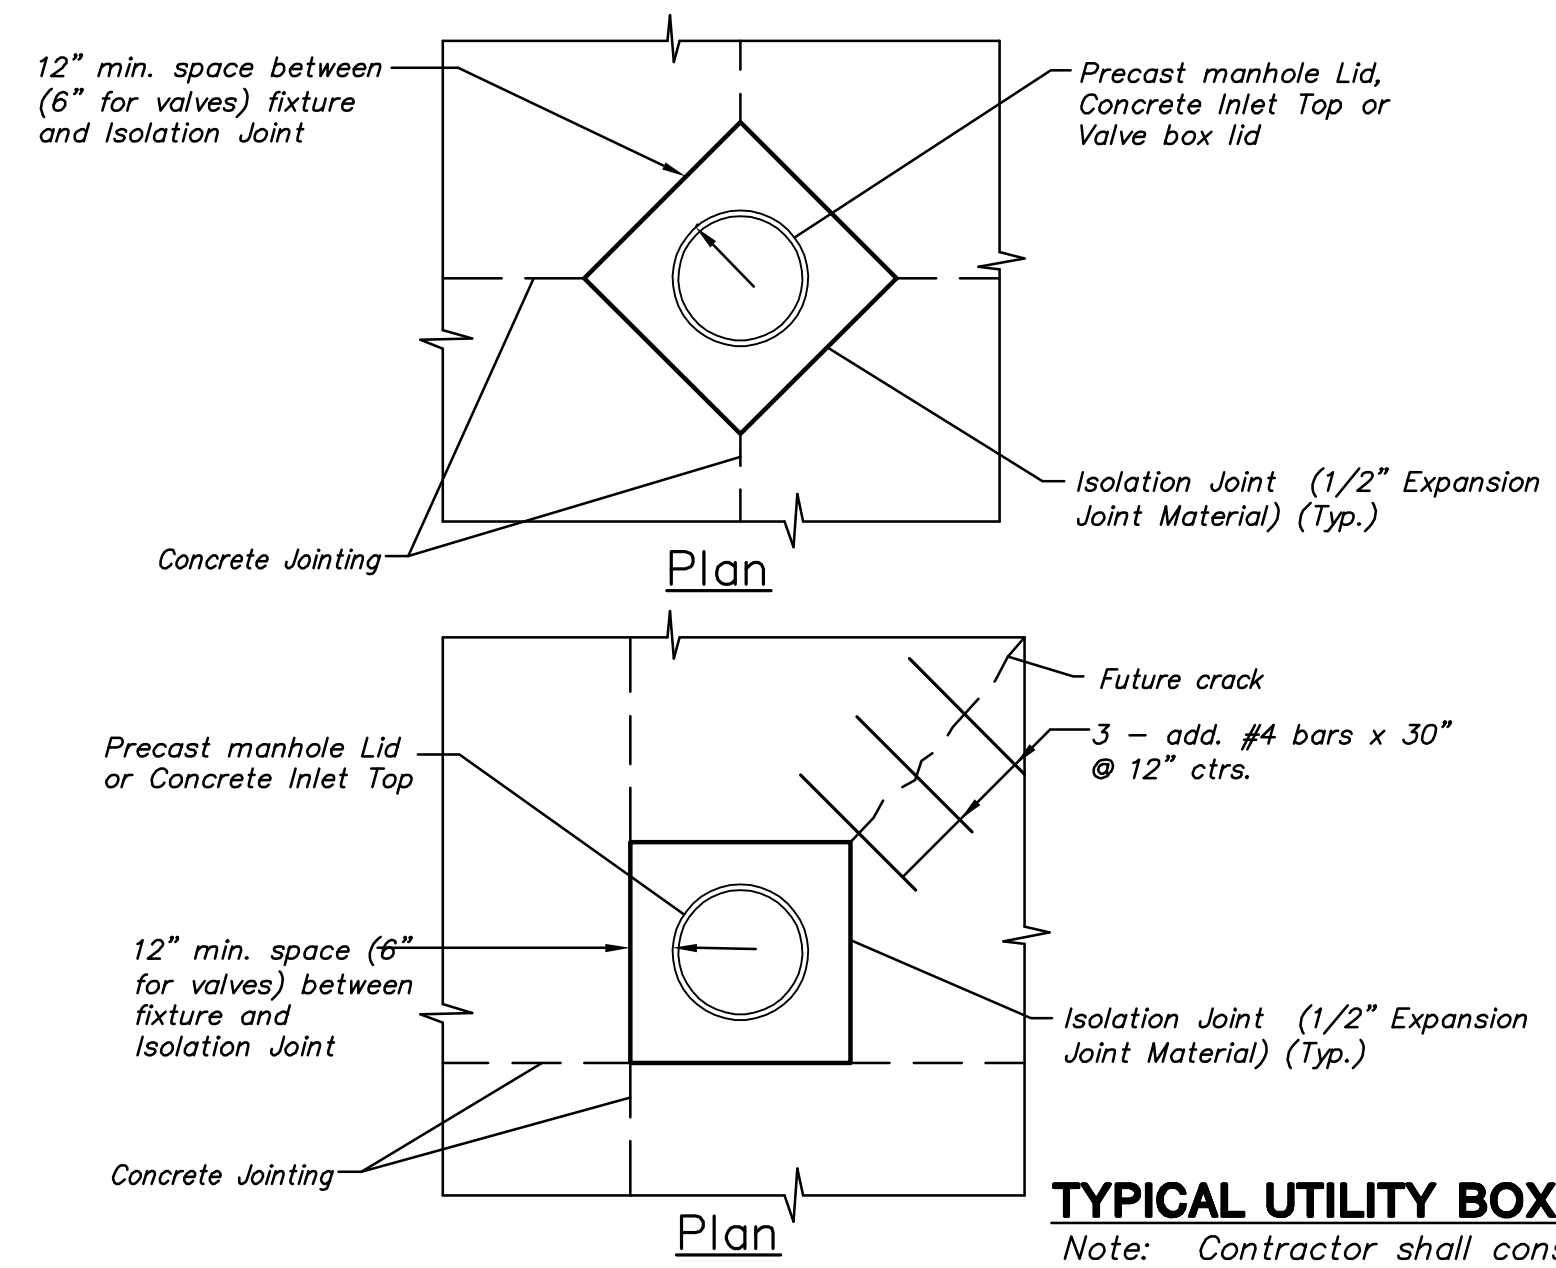

NOTES:
1. Adjustments Less Than 12" Shall Be Achieved By Adding Or Removing The Required Thicknesses Of Brick And/or Grout Rings.
2. Brick Masonry Stacks May Be Substituted With Pre-Cast Barrel Sections and Concentric Cones Conforming to the Requirements of Pre-Cast Manholes.

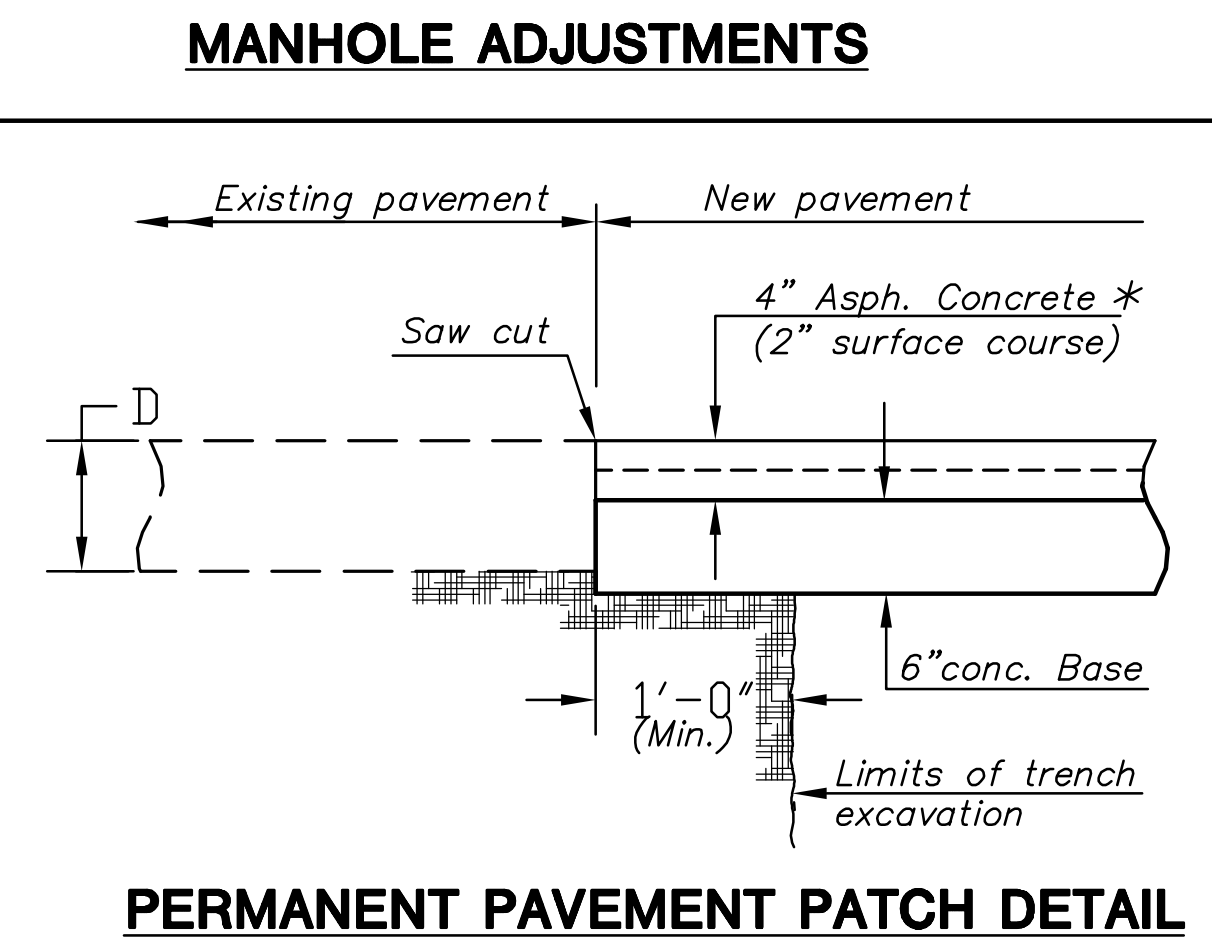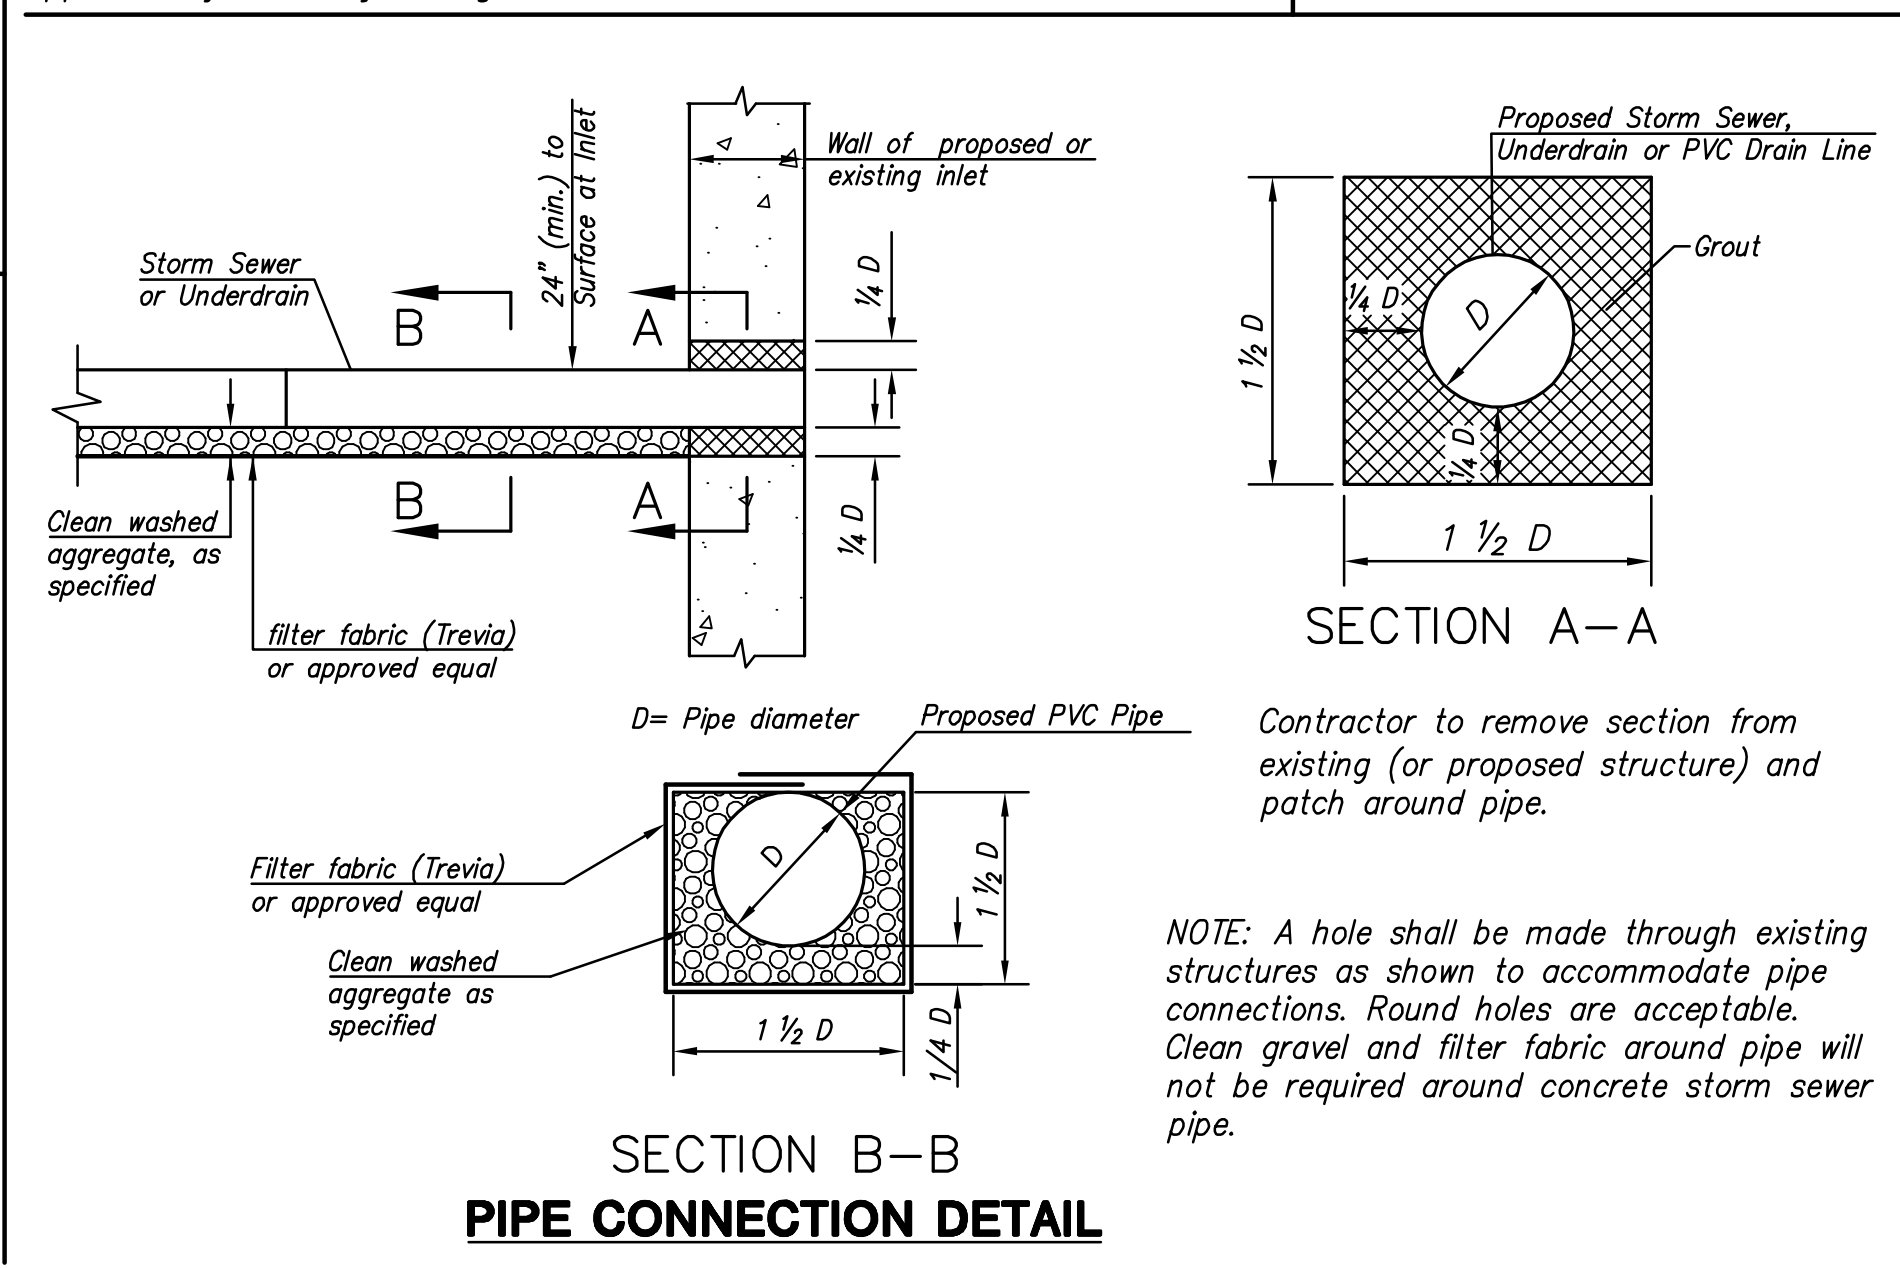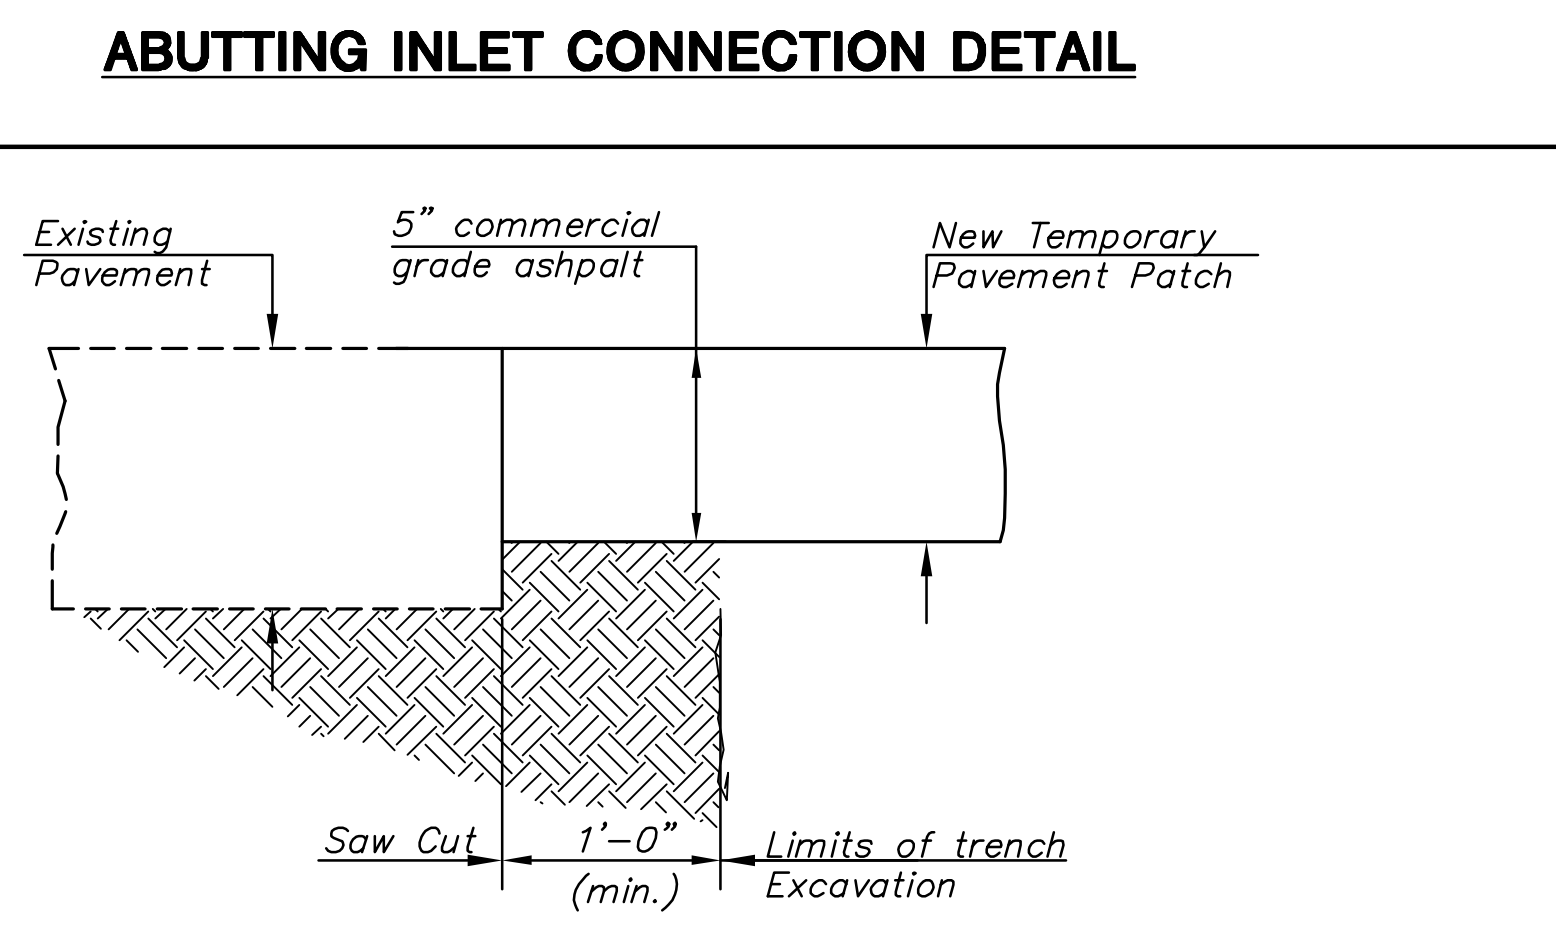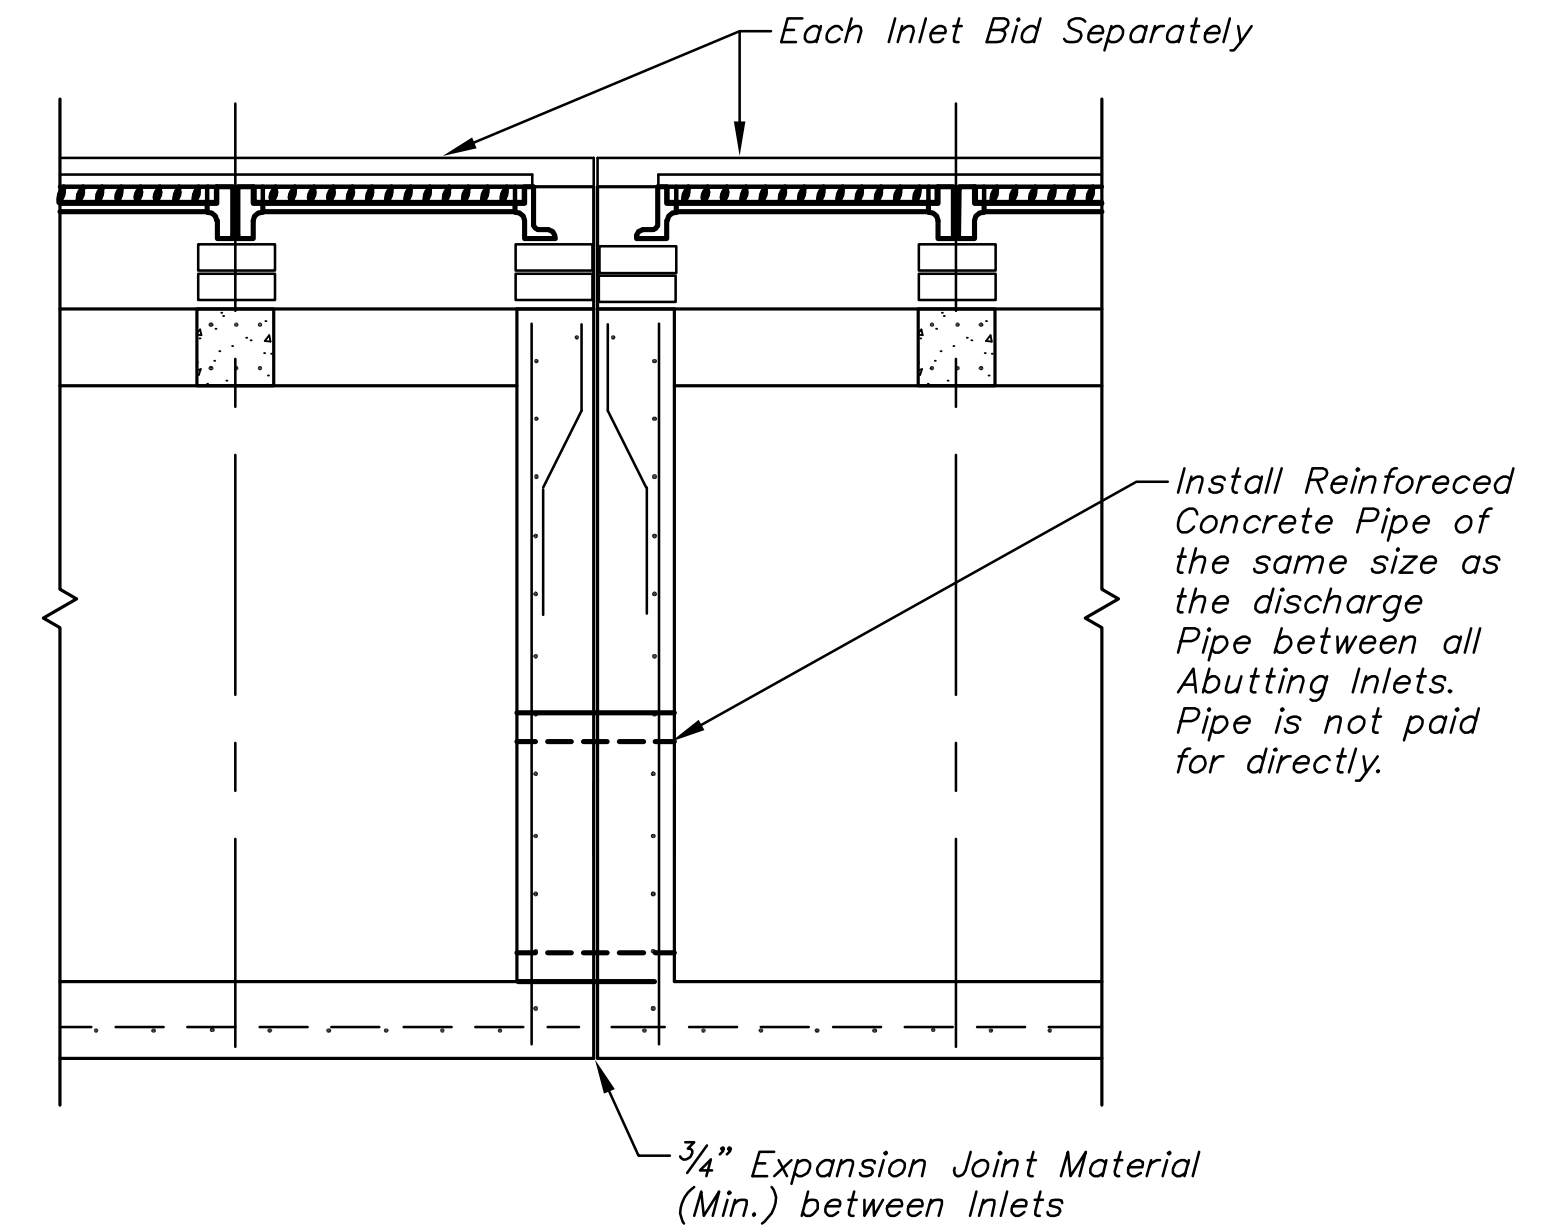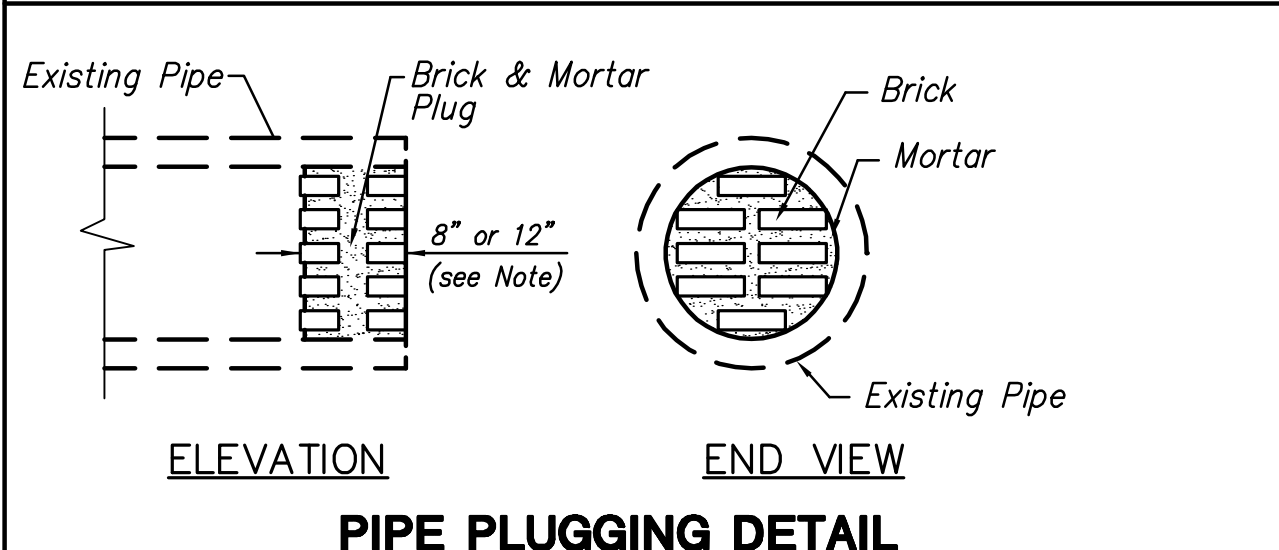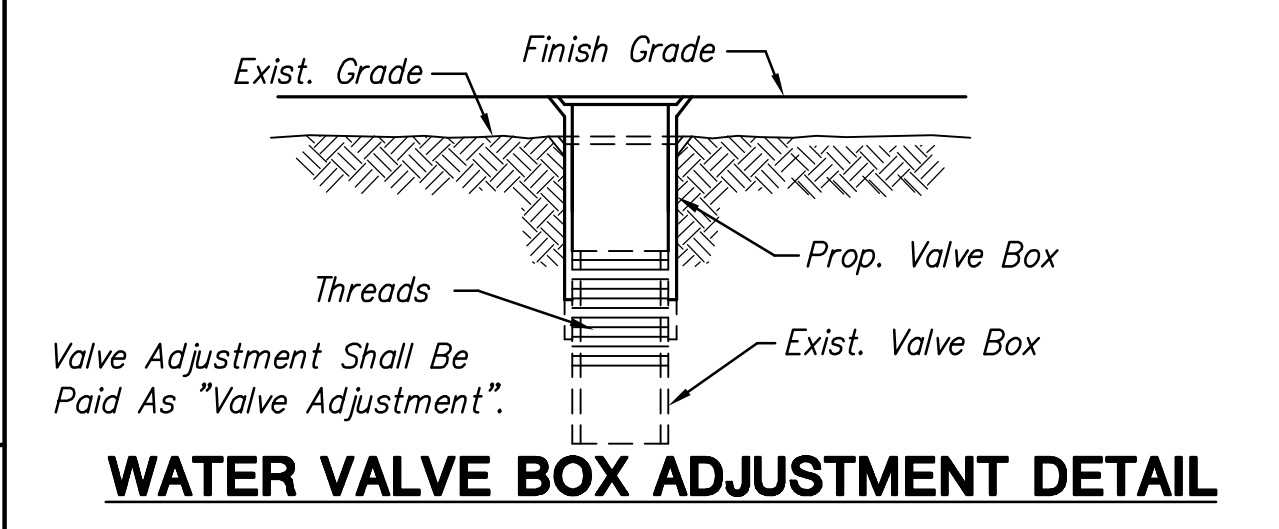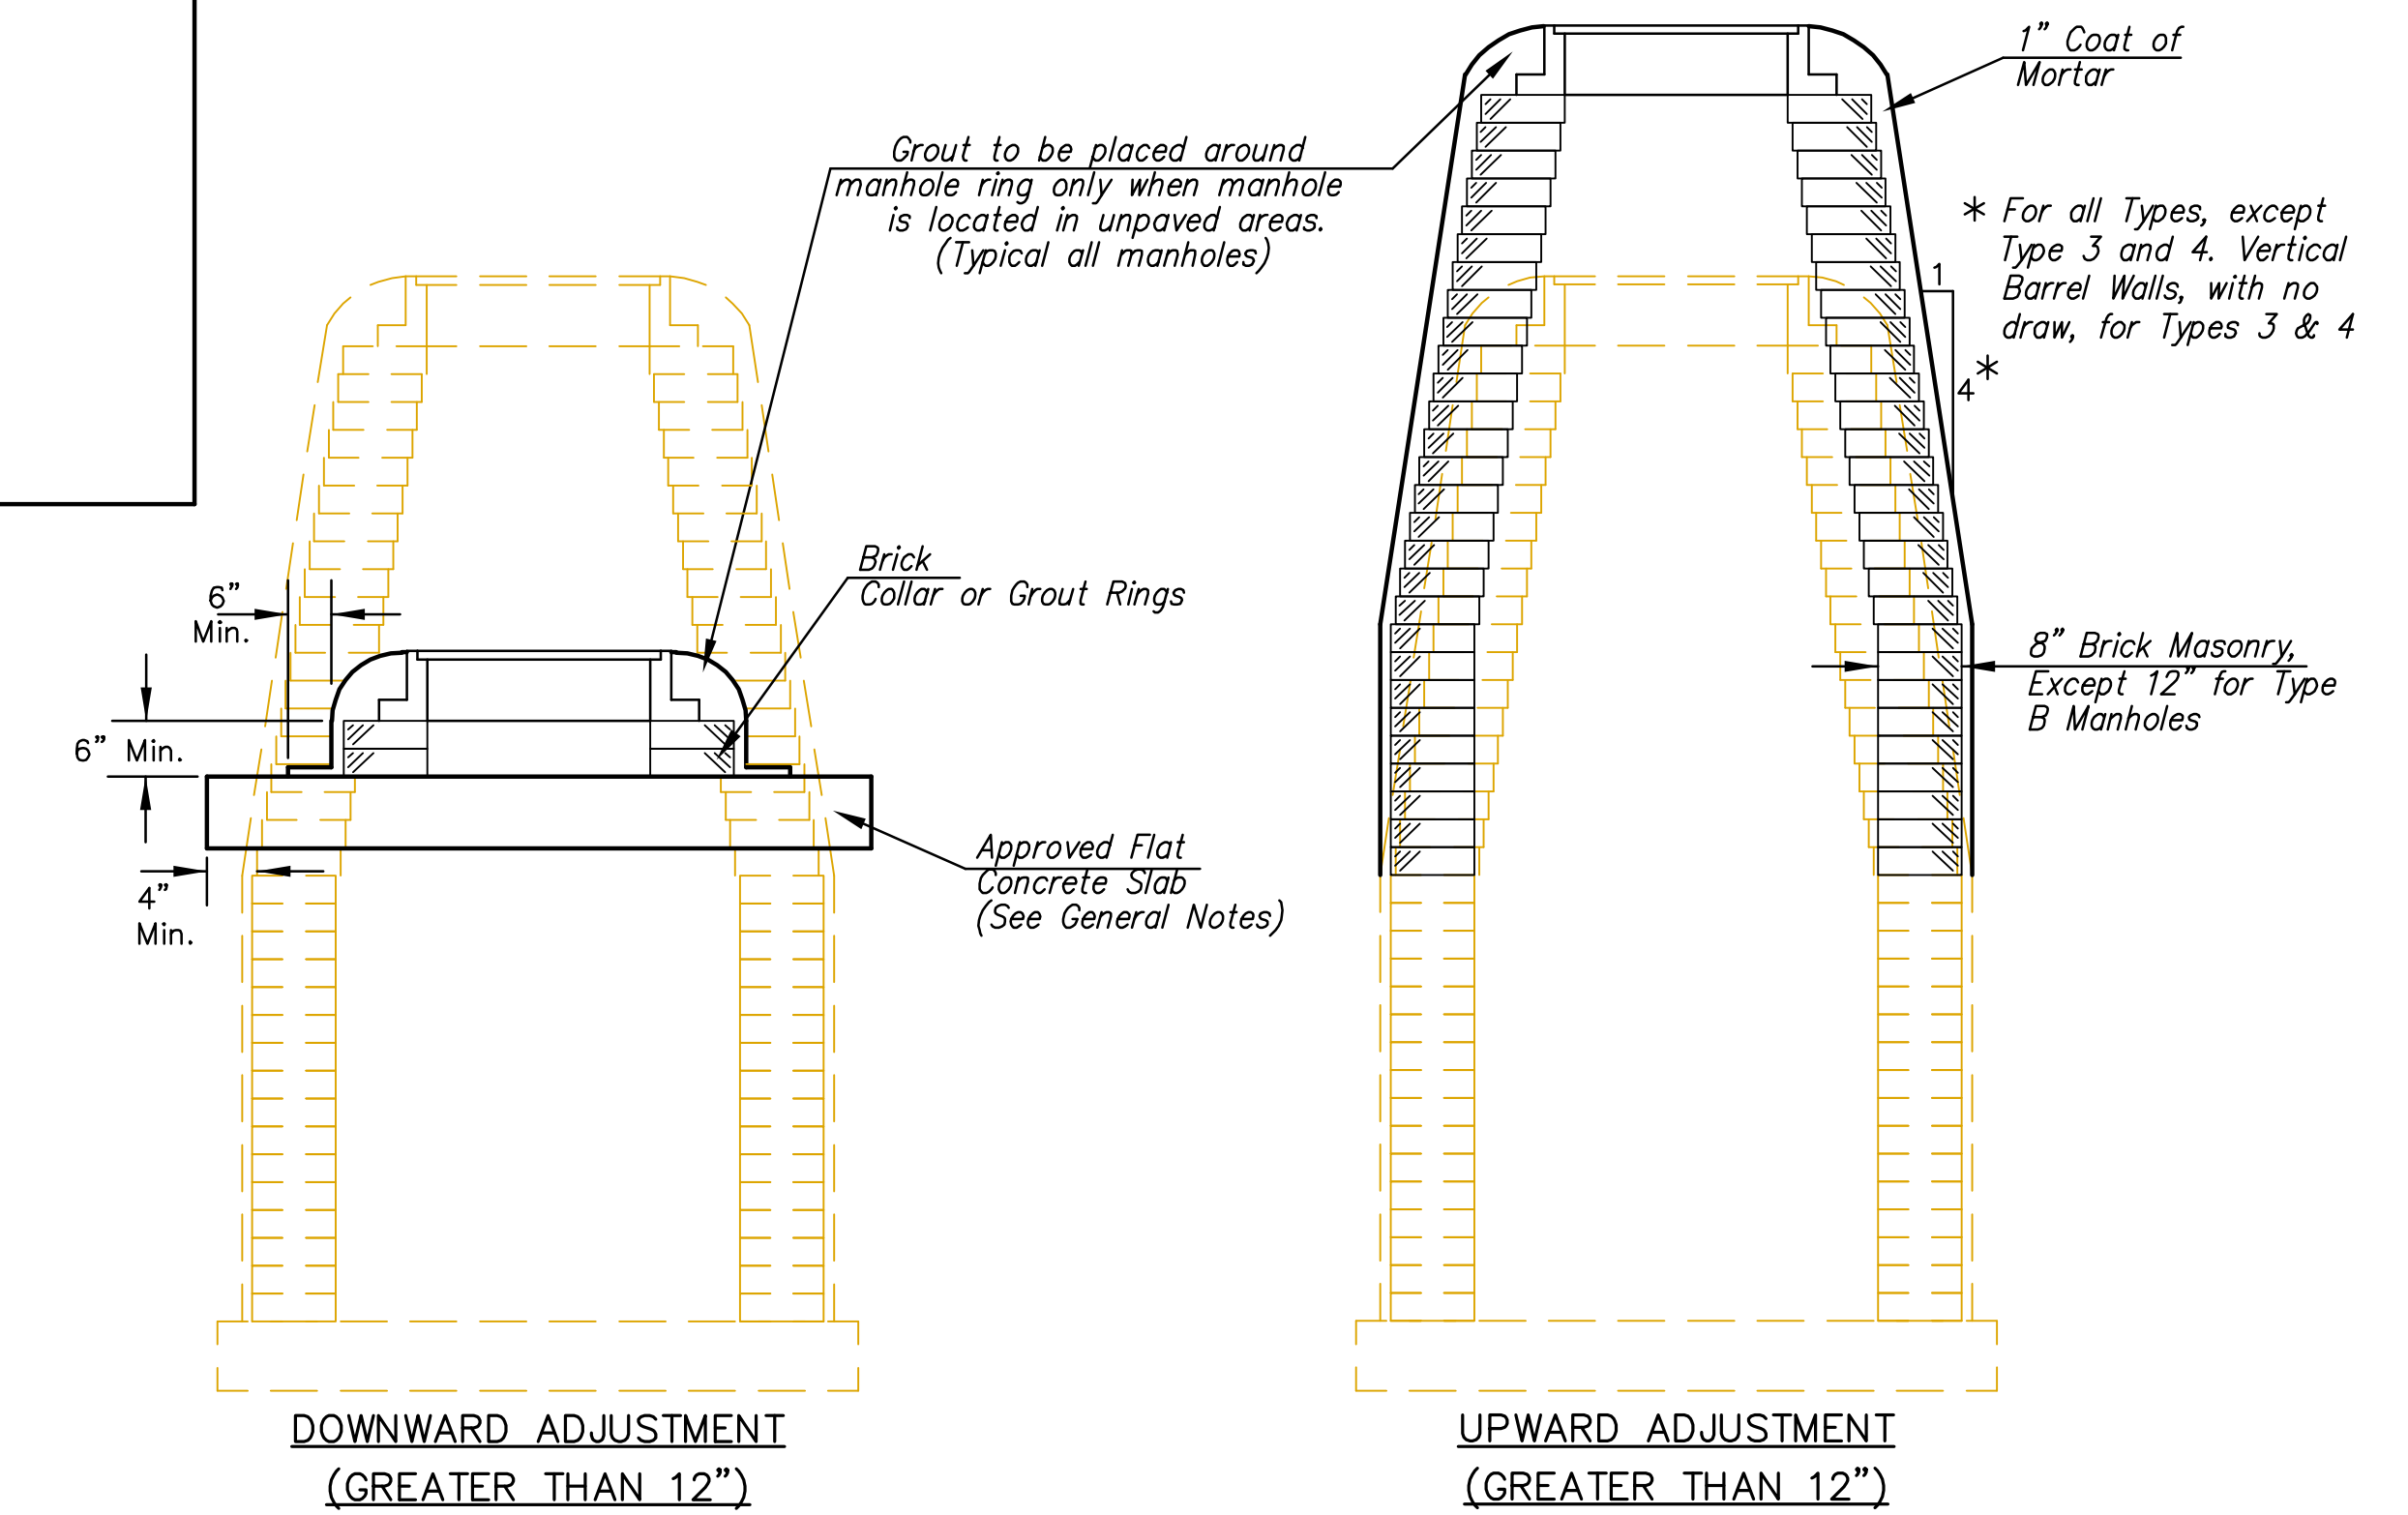

PLOTTED: Tuesday, May 27, 2008 @ 04:35PM

J:\CIVIL\06620\DWG\DETAILS\06620MISC.DWG