




**MT VERNON STREET AND  
DRAINAGE IMPROVEMENTS  
FROM GREENWAY TO BROADWAY**

**WATER  
BUBBLE MAP**  
SHEET TITLE 472-84289  
448-90385  
468-84514  
PROJECT NUMBER

DESIGN BY JRA  
DRAWN BY JSB  
CHECKED BY JRA

ISSUED  
May 27, 2008  
REVISED

SHEET NO.  
70 of 120

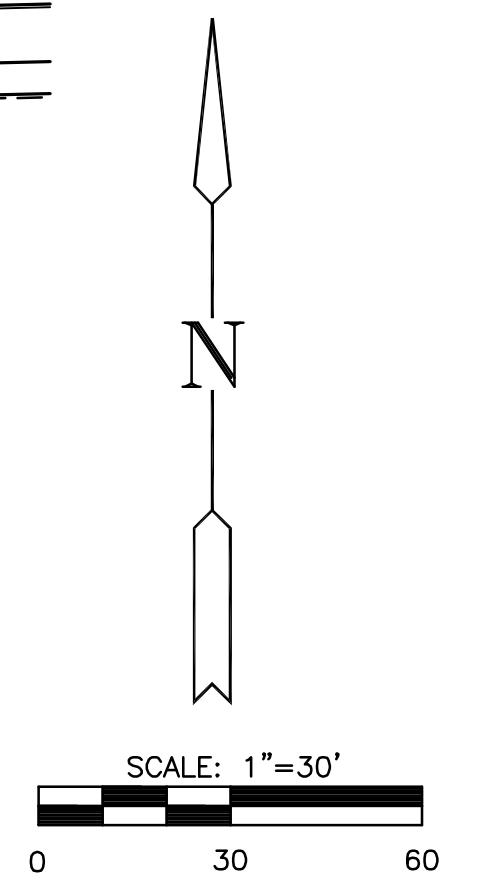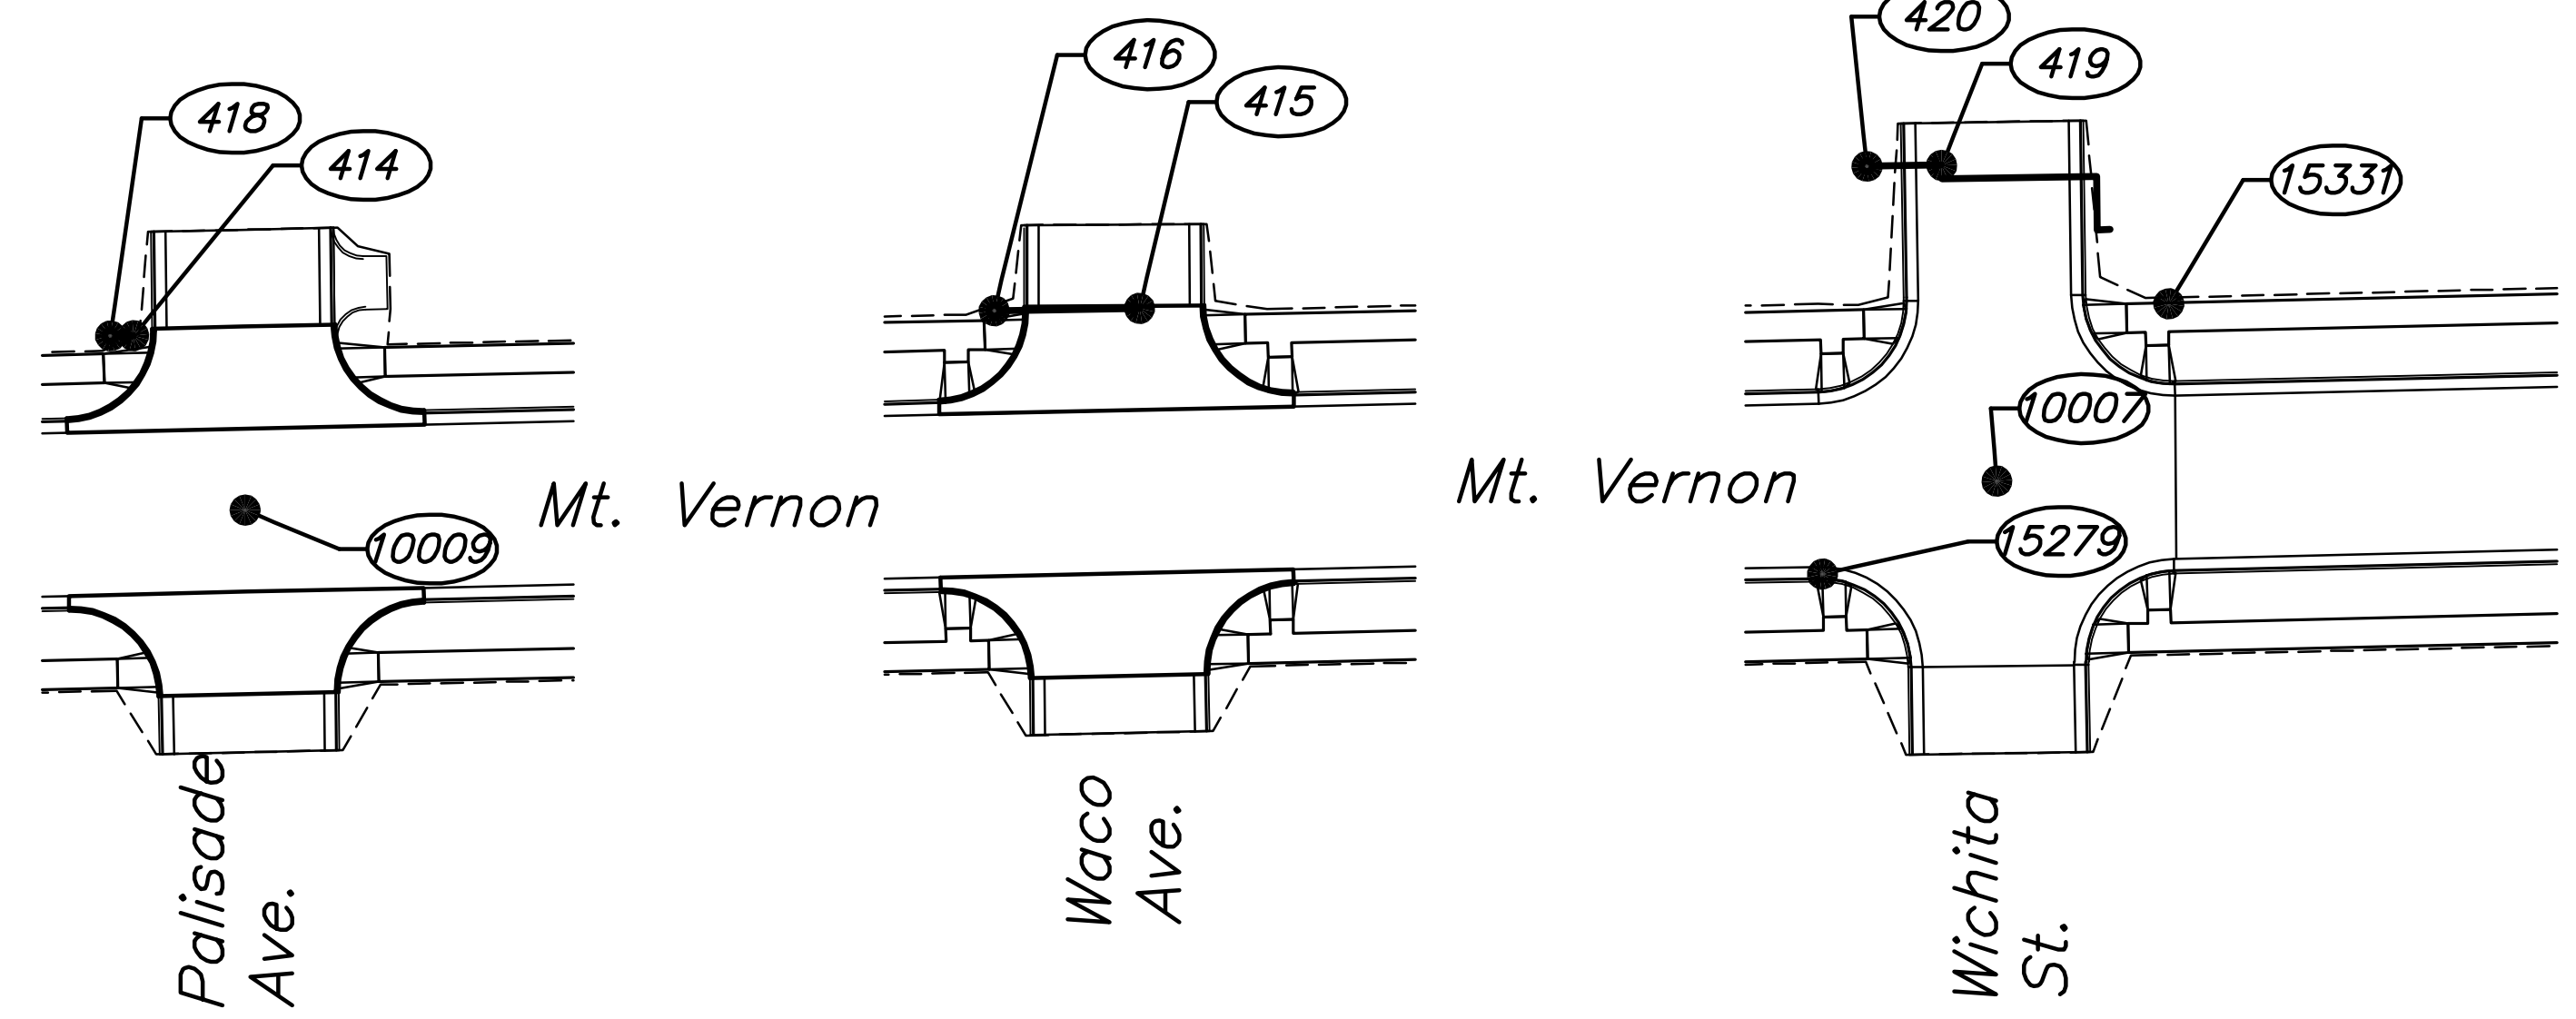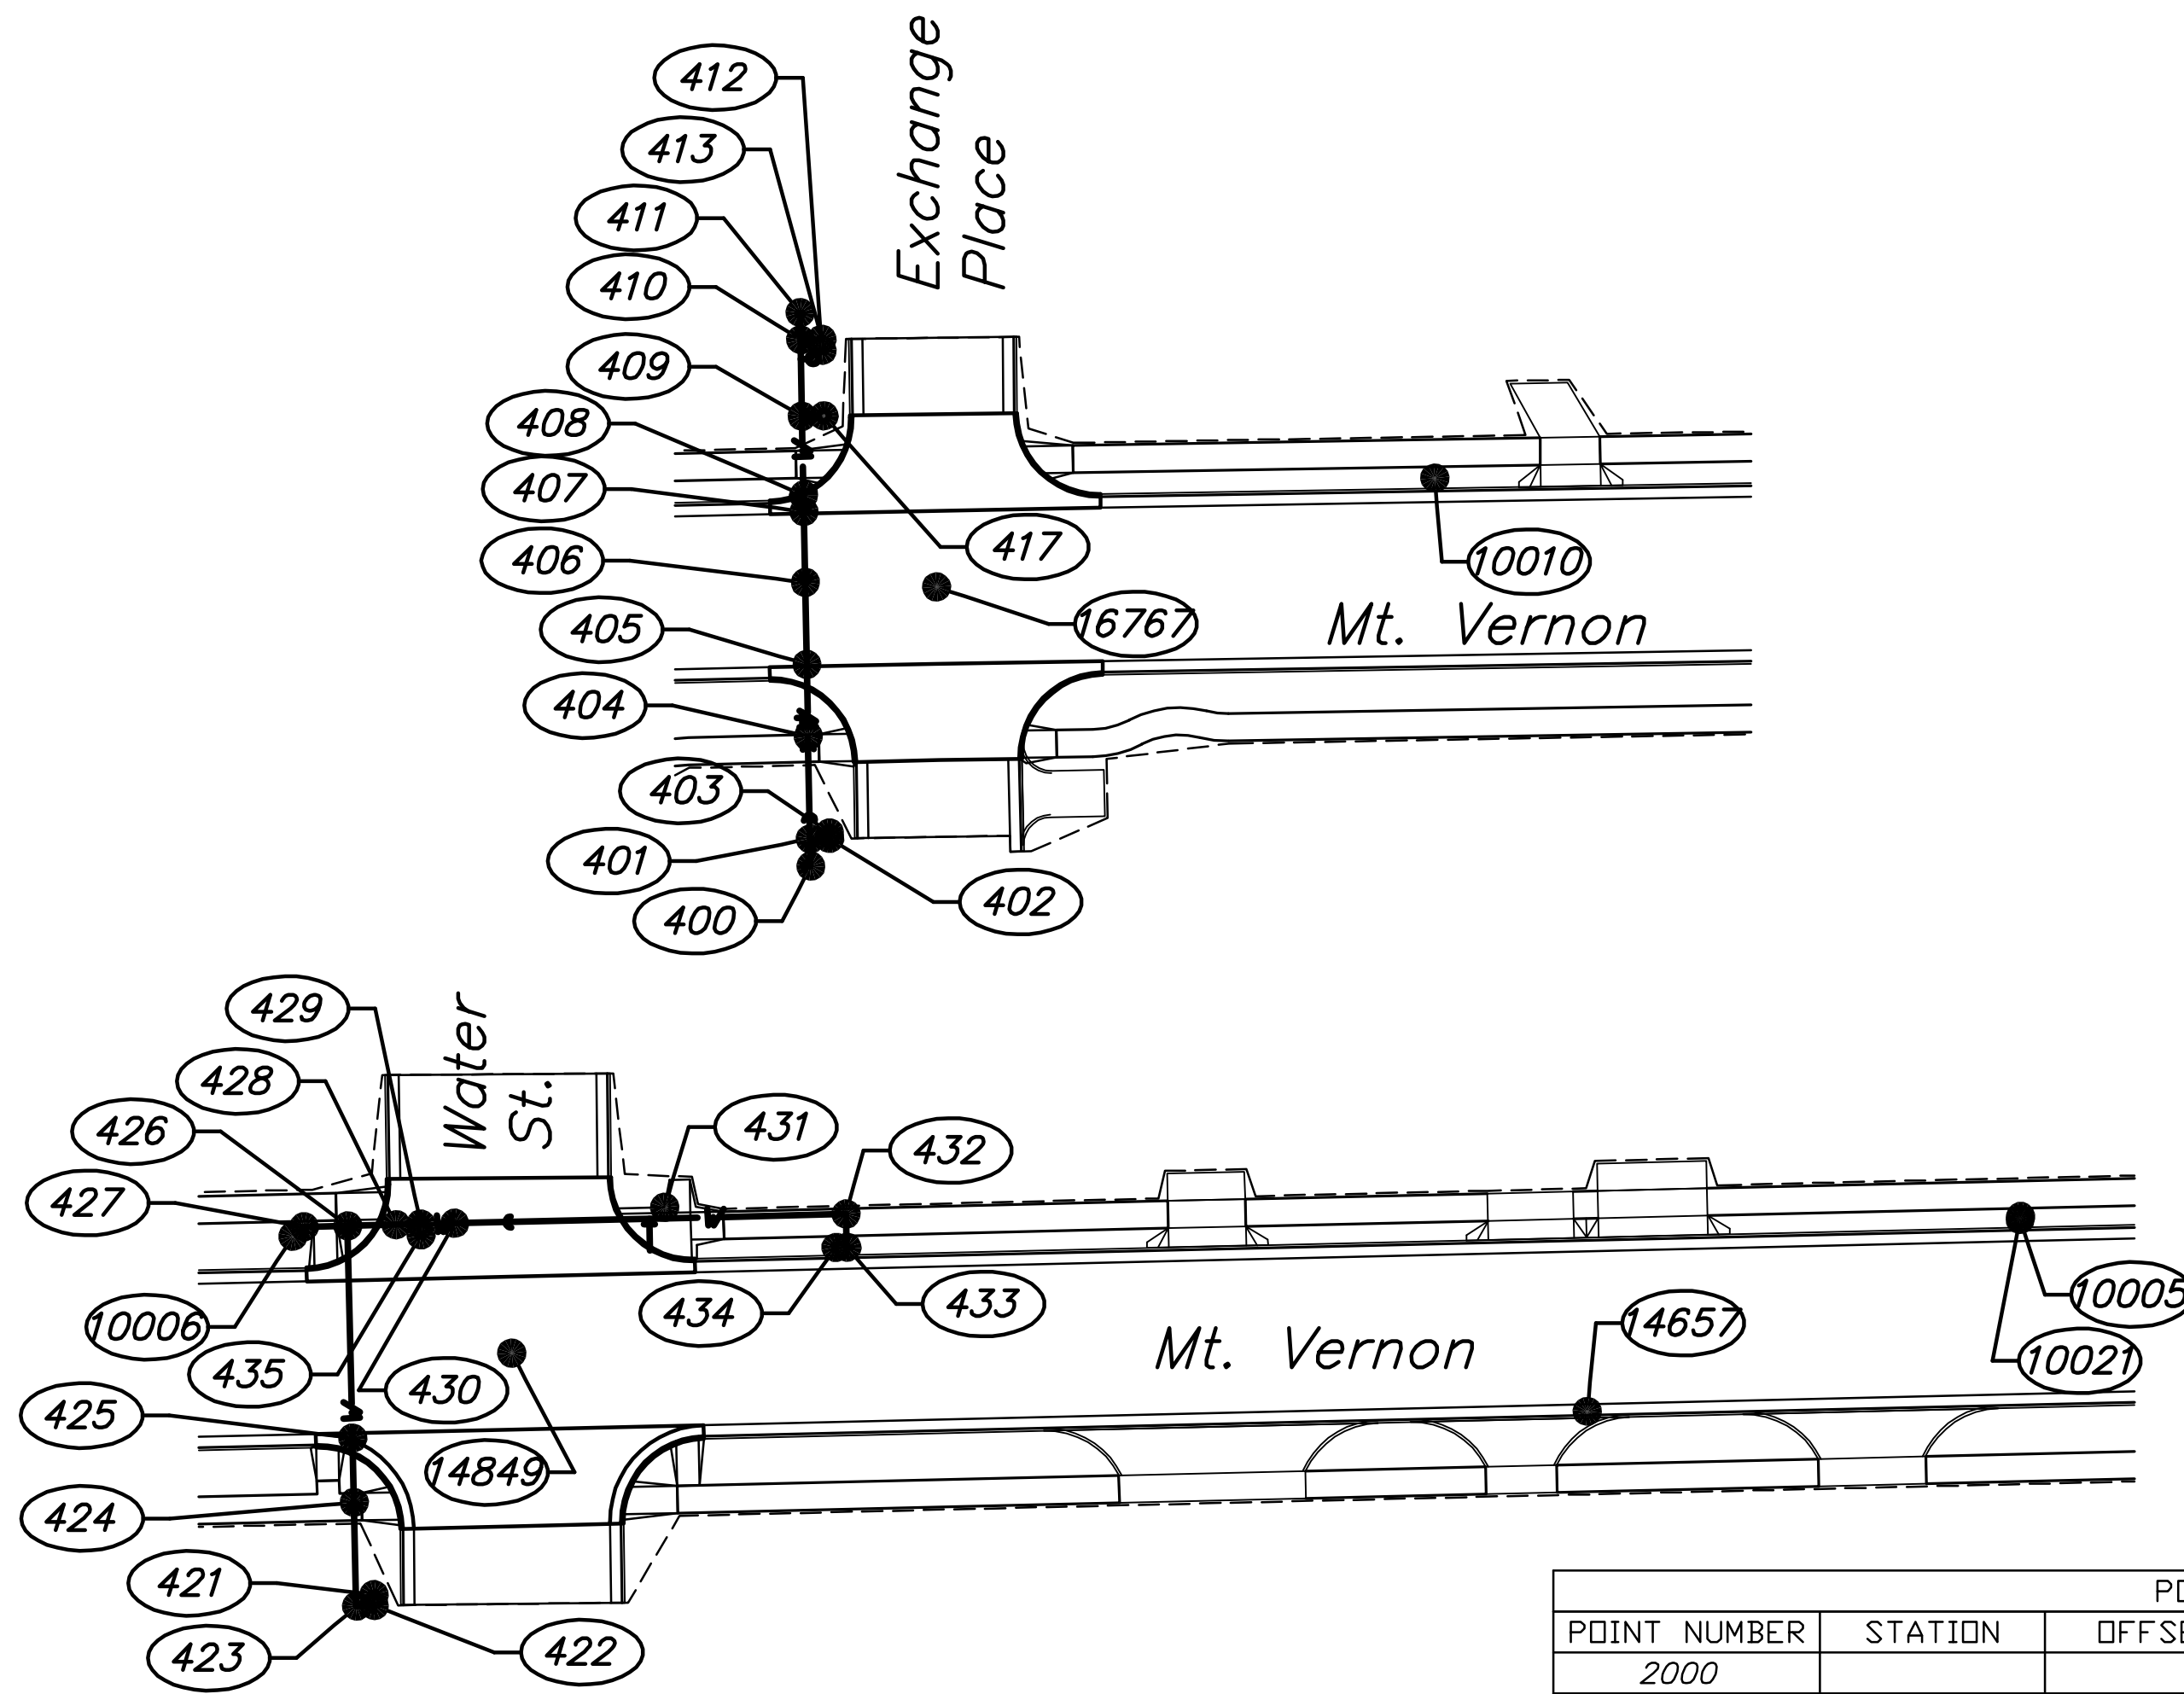

POINT TABLE					
POINT NUMBER	STATION	OFFSET	NORTHING	EASTING	DESC
2000			1674561.8411	1649665.5065	SD
2001			1674611.9171	1649664.6144	SD
2002			1675221.6323	1649656.9505	SD
2004			1675918.7969	1649648.9996	SD
3004			1675295.7597	1650385.2486	SD
10001			1675239.4100	1649967.1500	SDMD
10002			1675272.6400	1649754.3800	SDMD
10003			1675226.9200	1649453.8000	SDMD
10004			1675243.8000	1649173.3300	+CUT
10005			1675246.7600	1648772.5600	SDMD
10006			1675243.6700	1648456.3500	SDMD
10007			1675213.8900	1648131.3300	SD 3/4"PIPE
10008			1675186.3200	1647811.7000	SDMD
10009			1675196.9000	1647385.2200	SD 1/2"BAR
10010			1675202.5100	1646756.8200	SDMD
10011			1675196.8600	1646364.7500	SDMD
10012			1675106.9500	1646084.1000	SDMD
10021			1675247.1090	1648772.6290	SDMD
11000			1675192.7800	1646425.8490	BM 2
13001			1675273.0940	1649770.0810	BM 11
13077			1675229.4540	1650004.6210	THIMBLE 3/4"PIPE
13505			1675278.9990	1649657.6180	SD 1"PIPE
13579			1675273.0830	1649770.1340	BM 11
13717			1675271.0640	1649590.1160	+CUT
13805			1675232.6910	1649587.2410	BM 10
14037			1675185.0100	1649271.8990	BM 9
14153			1675240.0920	1649255.8160	THIMBLE 1"PIPE
14515			1675231.2720	1648876.0180	THIMBLE 1"PIPE
14657			1675211.6230	1648693.3180	BM 8
14849			1675222.2990	1648496.3970	THIMBLE 1/2"PIPE
14850			1675132.7490	1648517.6190	BM 7
15279			1675197.8980	1648101.3140	BM 6
15331			1675244.4130	1648160.9040	+CUT
15658			1675353.4360	1647784.5960	BM 5
15805			1675185.6070	1647561.6010	BM 4
16206			1675171.9960	1647066.0120	BM 3
16358			1675188.5980	1647025.4880	SD 3/4"PIPE
16767			1675182.5530	1646665.5810	SPIKE
16921			1675193.0110	1646425.7320	BM 2
17229			1675320.5930	1646103.4710	BM 1

POINT TABLE					
POINT NUMBER	STATION	OFFSET	NORTHING	EASTING	DESC
400			1675131.4327	1646642.5617	Blowoff
401			1675136.4318	1646642.4654	Tee
402			1675136.5003	1646646.0188	90Bend
403			1675137.5002	1646646.0033	Cap
404			1675155.1943	1646642.1039	45Bend
405			1675168.3718	1646641.8500	45Bend
406			1675183.3691	1646641.5611	45Bend
407			1675196.3267	1646641.3114	45Bend
408			1675199.3533	1646641.2531	Tee
409			1675213.8127	1646640.9746	FH Assy.
410			1675227.8101	1646640.7049	Tee
411			1675232.8092	1646640.6086	Cap
412			1675227.8853	1646644.6069	90Bend
413			1675225.8855	1646644.6378	Cap
414			1675226.9495	1647366.0206	FH Assy.
415			1675237.2192	1647774.7962	FH Assy.
416			1675236.8330	1647749.7992	FH
417			1675213.8898	1646644.9738	FH
418			1675226.8877	1647362.0211	FH
419			1675268.2498	1648121.8300	FH Assy.
420			1675268.0510	1648108.9626	FH
421			1675178.0456	1648471.1890	Cap
422			1675176.0458	1648471.2199	90Bend
423			1675175.9713	1648467.9859	90Bend
424			1675194.9279	1648467.5493	45
425			1675206.7281	1648467.2775	45Bend
426			1675245.5962	1648466.3822	Tee
427			1675245.4072	1648458.3844	Blowoff
428			1675245.8037	1648475.1616	45Bend
429			1675245.9118	1648479.7352	Tee
430			1675246.0580	1648485.9185	45Bend
431			1675246.9029	1648521.6670	Tee
432			1675247.7524	1648557.6059	90Bend
433			1675241.6664	1648557.7498	90Bend
434			1675241.6355	1648555.7500	Cap
435			1675243.9275	1648479.7661	Cap

PLOT DATE: Tuesday, May 27, 2008 @ 04:38PM

J:\CIVIL\05620\DWG\WTR\05620-WTR\BUBBLEWTR2.DWG