



**MT VERNON STREET AND  
DRAINAGE IMPROVEMENTS  
FROM GREENWAY TO BROADWAY**

**TRAFFIC CONTROL DETAILS**  
SHEET TITLE 472-84289  
448-90385  
468-84514  
PROJECT NUMBER


DESIGN BY JRA  
DRAWN BY WNU  
CHECKED BY JRA

ISSUED May 27, 2008  
REVISED


SHEET NO.  
**96 of 120**

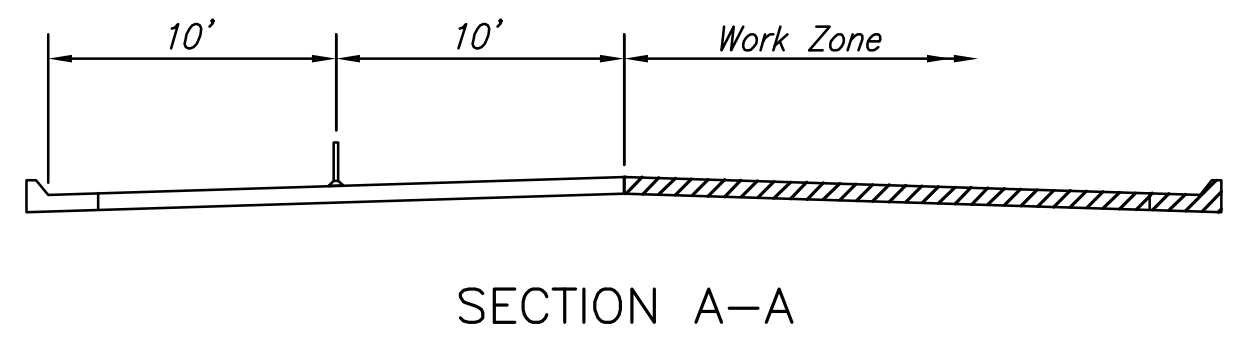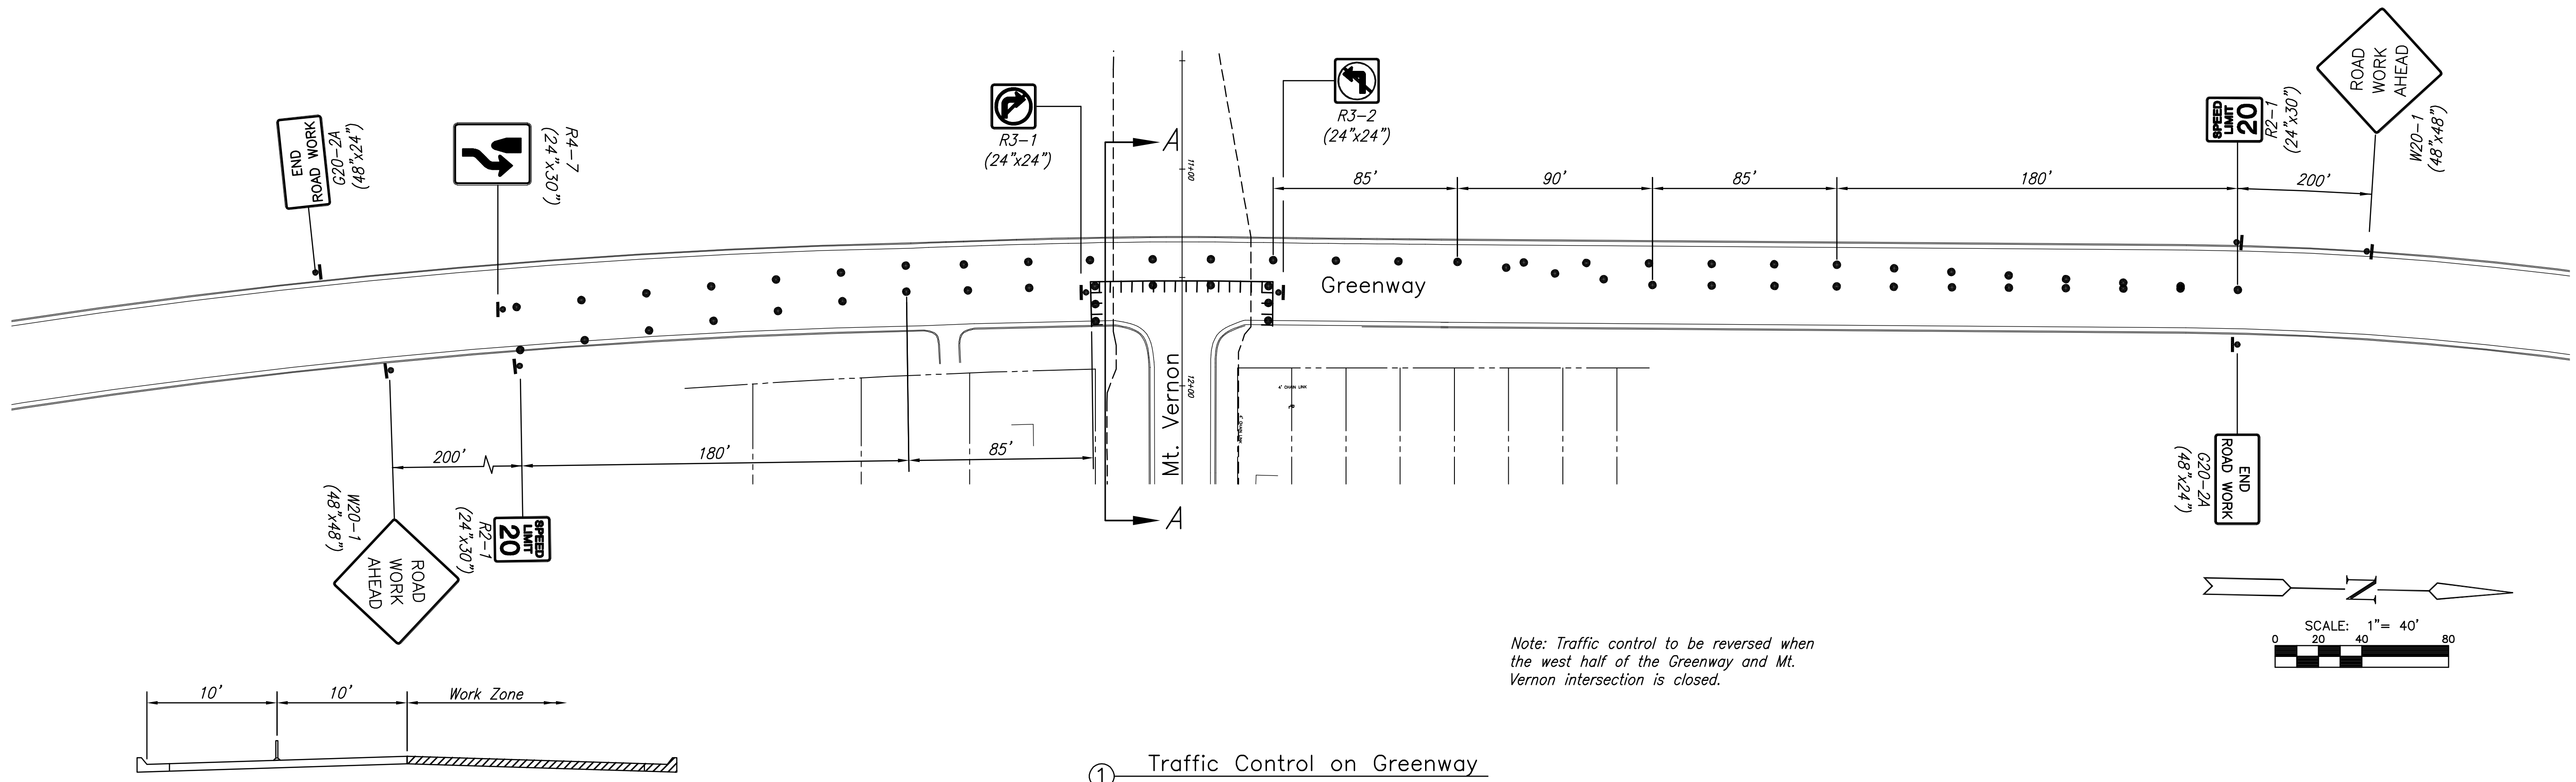

① Traffic Control on Greenway

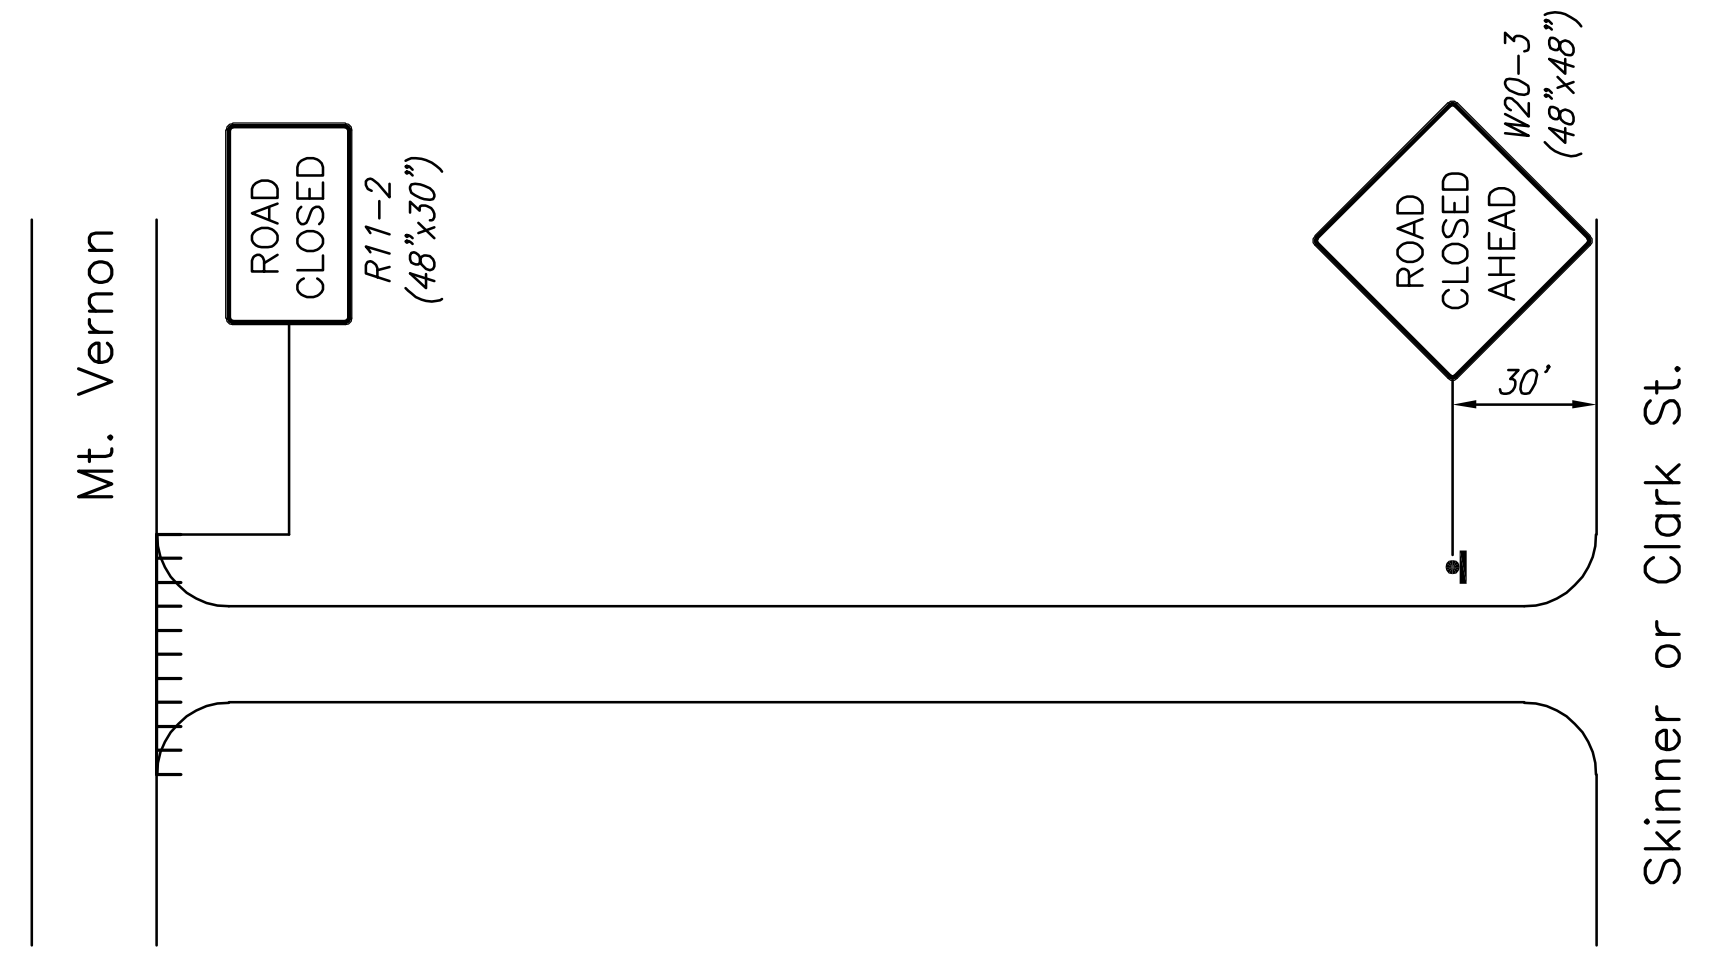

② Typical Traffic Control - Side Street Closure

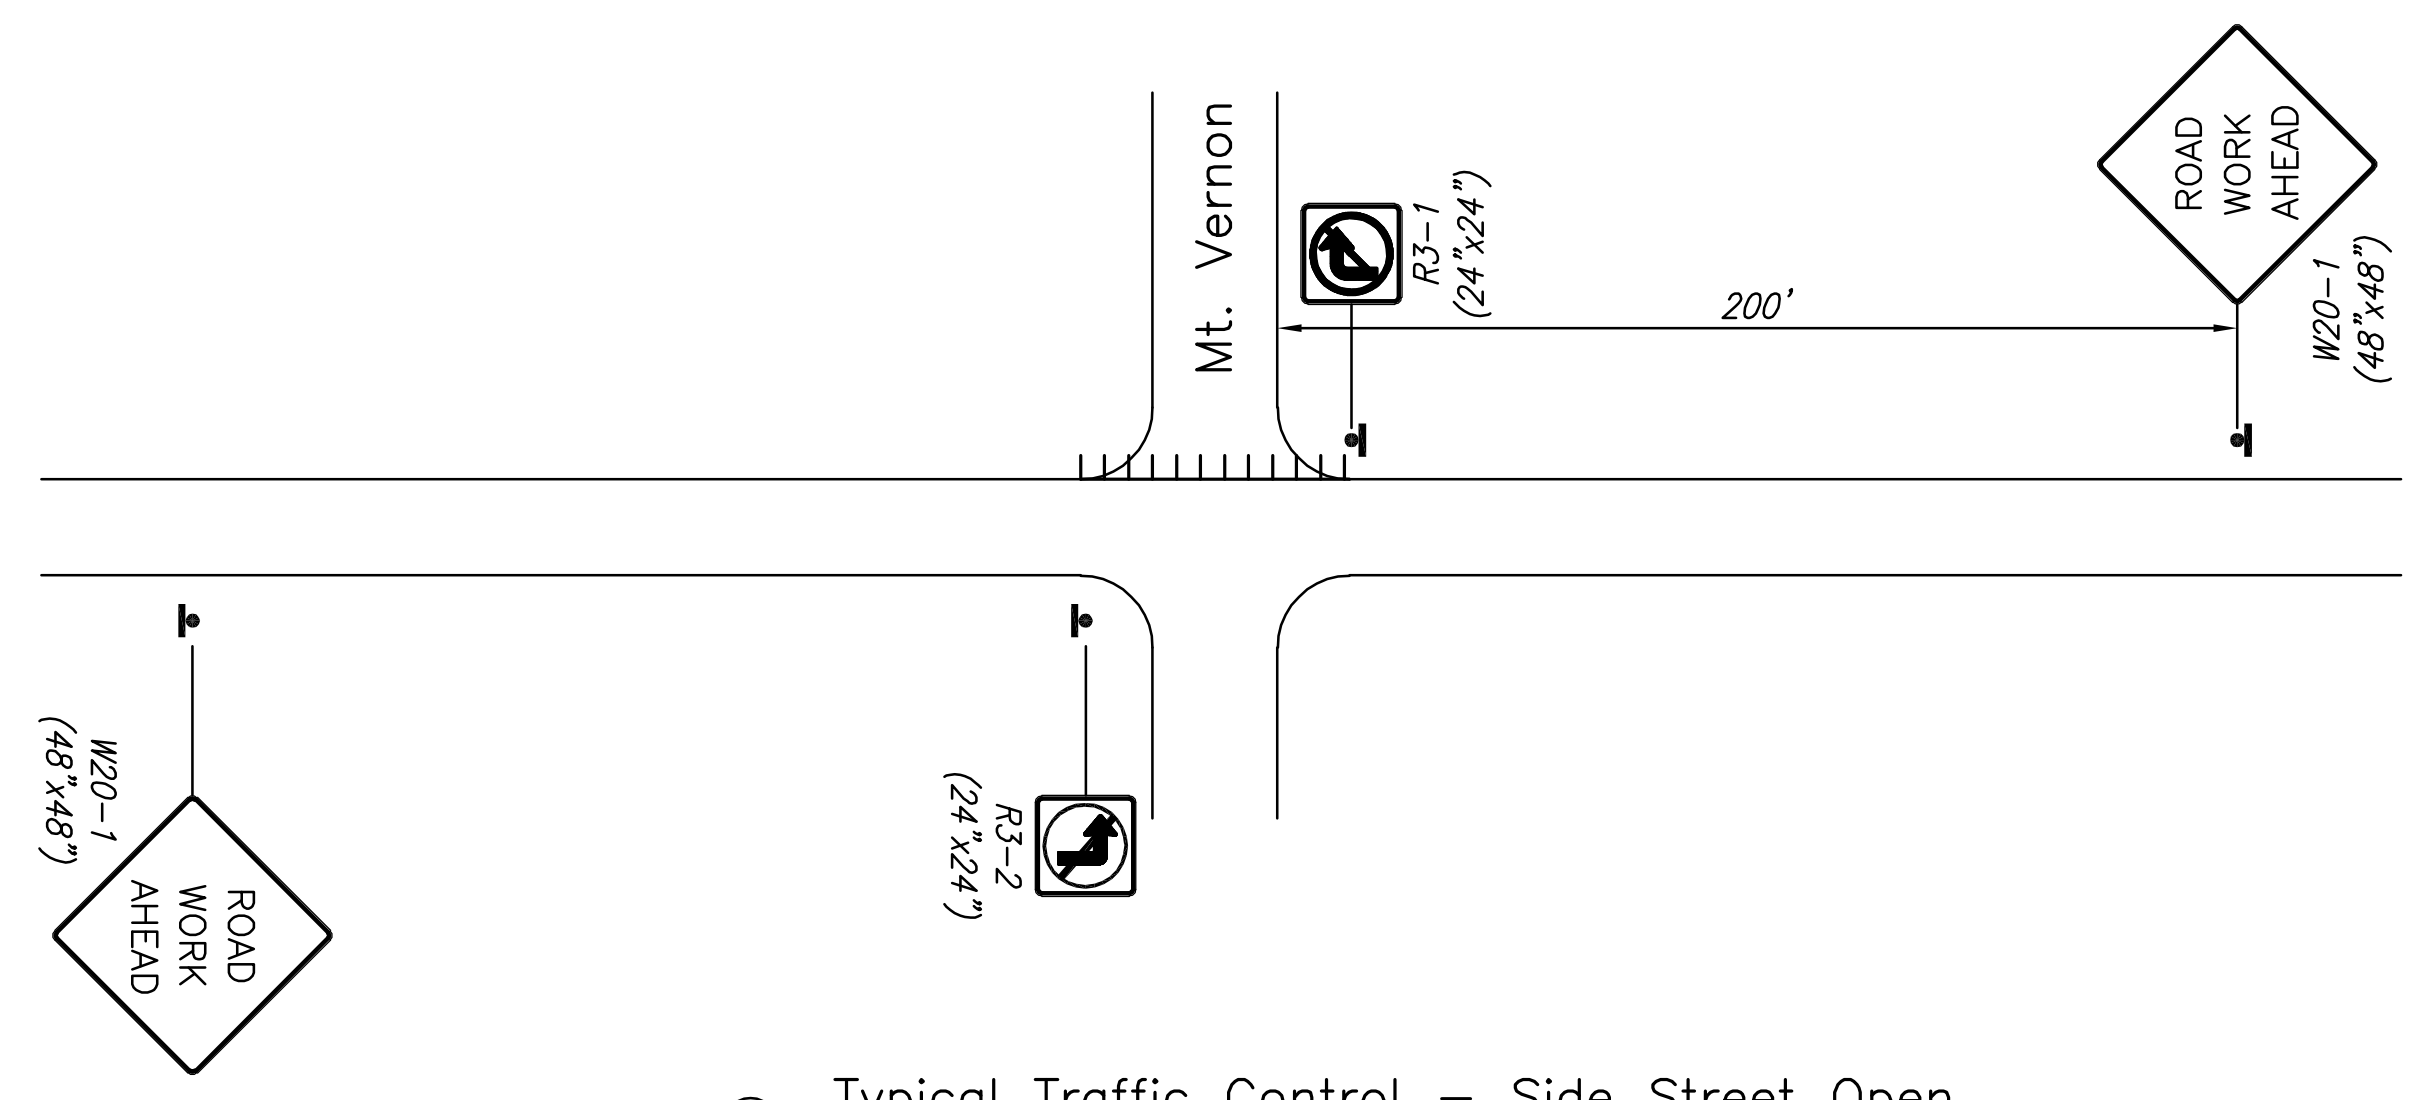

③ Typical Traffic Control - Side Street Open