


**MT VERNON STREET AND
DRAINAGE IMPROVEMENTS
FROM GREENWAY TO BROADWAY**

TRAFFIC CONTROL DETAILS
SHEET TITLE 472-84289
448-90385
468-84514
PROJECT NUMBER


JRA
DESIGN BY
WNJ
DRAWN BY
JRA
CHECKED BY

ISSUED
May 27, 2008
REVISED

SHEET NO.
97 of 120

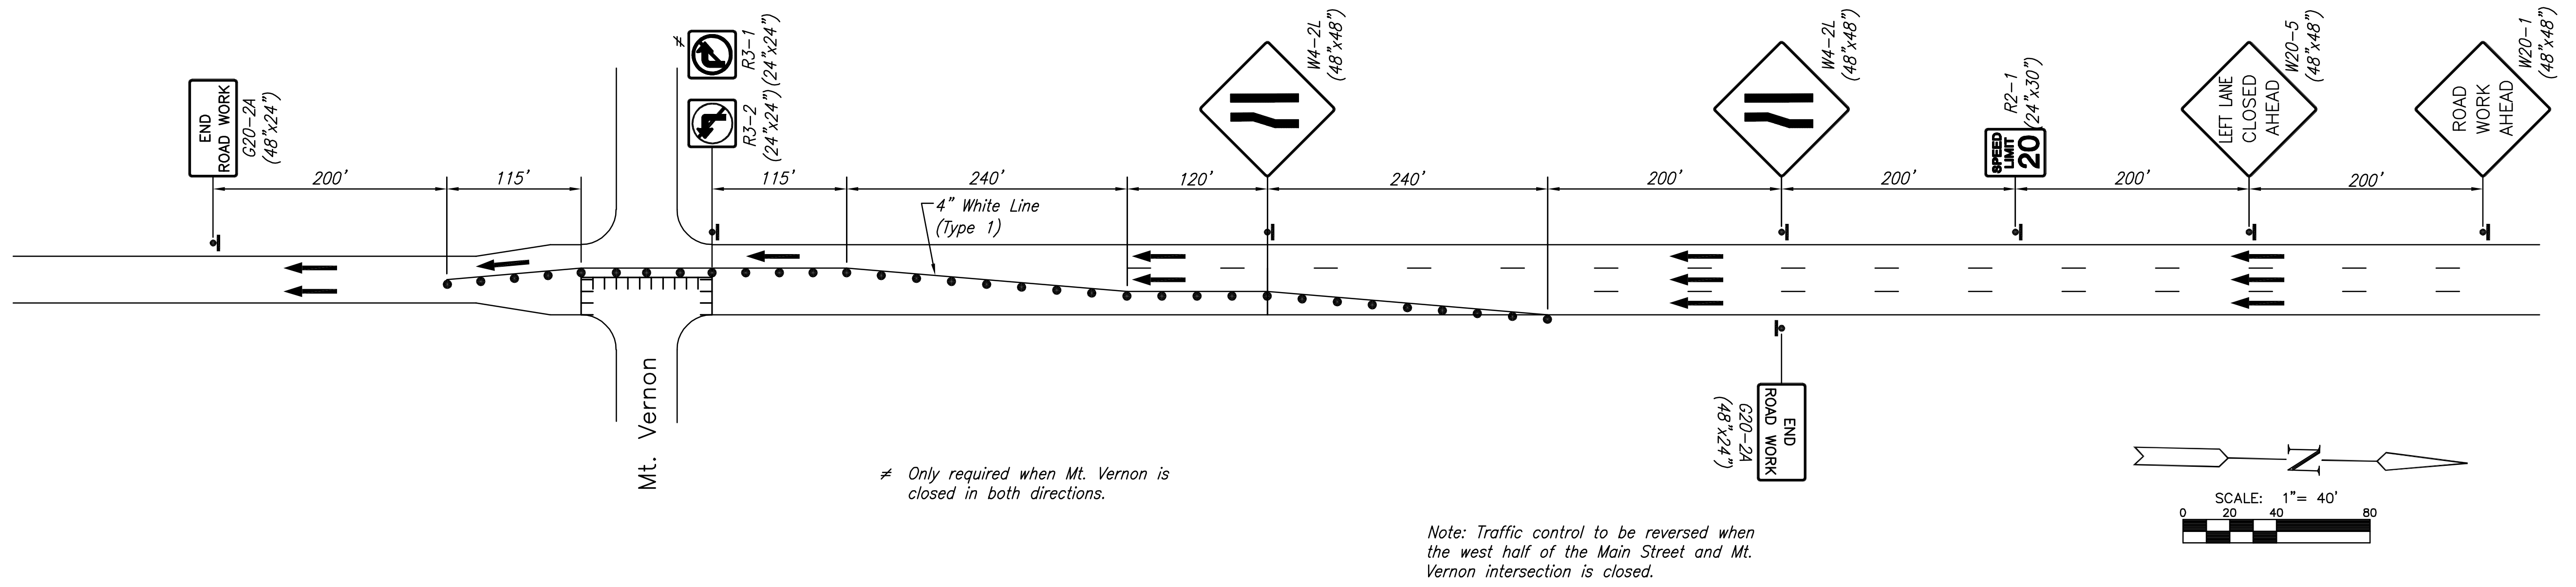



④ Traffic Control on Main Street

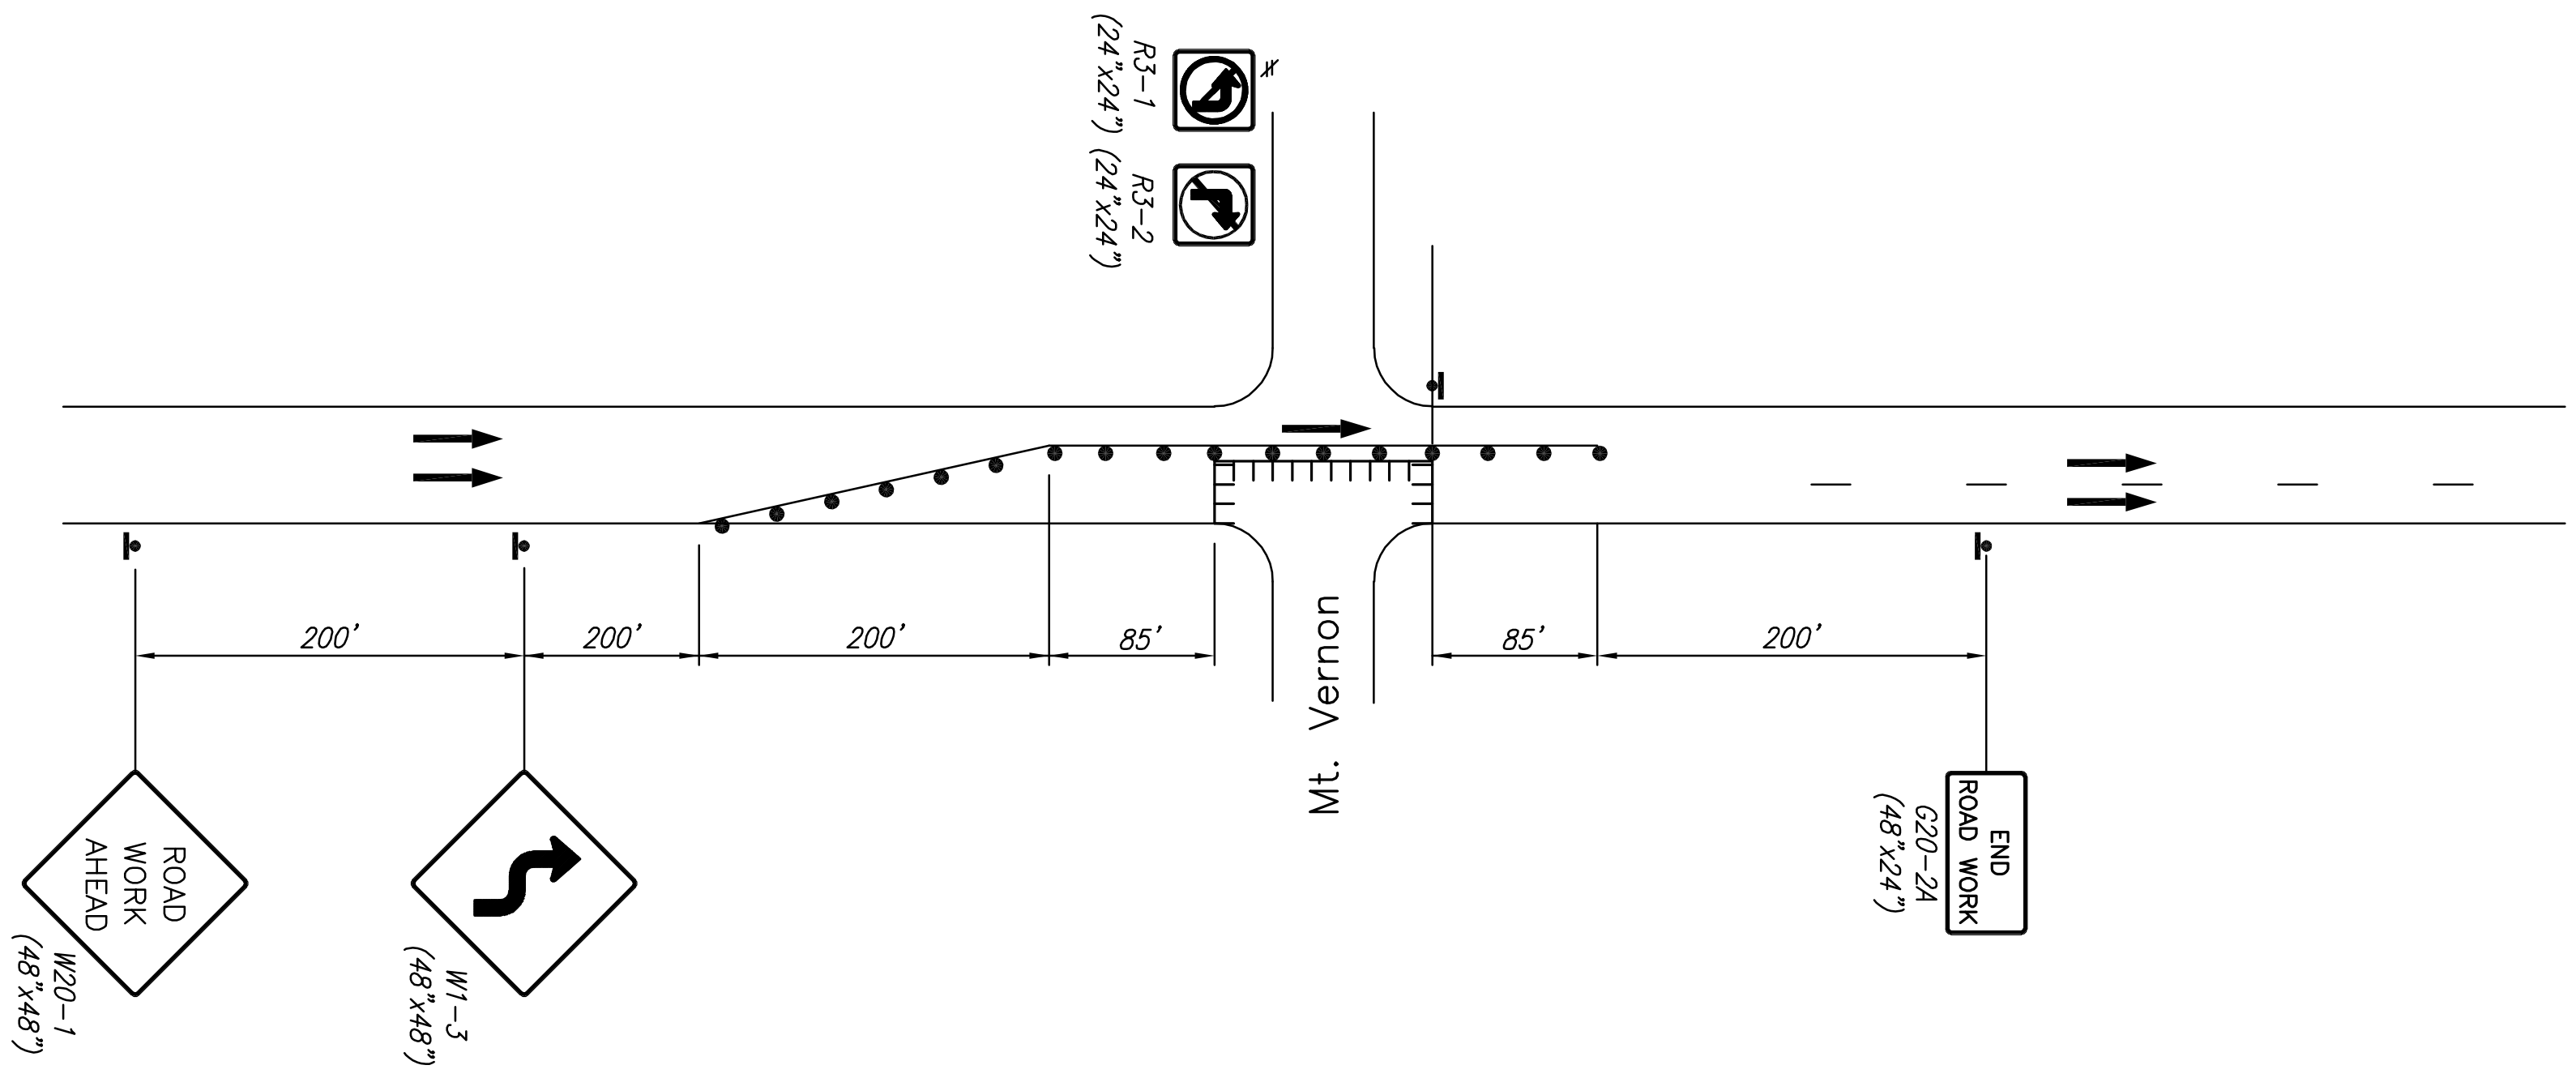

⑤ Traffic Control on Market Street

≠ Only required when Mt. Vernon is closed in both directions.

Note: Traffic control to be reversed when the west half of the Main Street and Mt. Vernon intersection is closed.

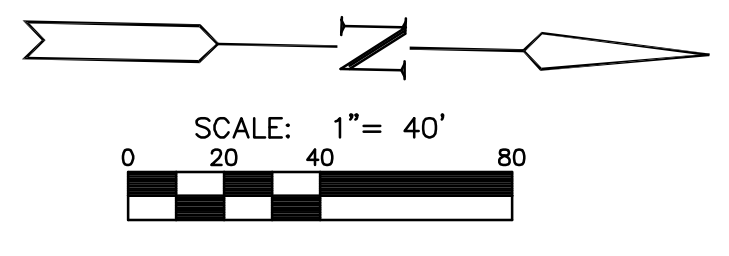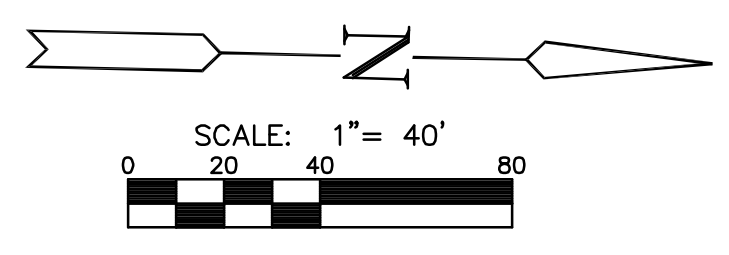

LEGEND

- ▬▬▬▬ Type III Barricade (Tight Road Closure)
- Mount on Type III Barricade
- Direction of Traffic
- Channelizing Device
- ↑ One Post Sign