




B.M. 101.52 NE COR 182 CONC. STEP NO. 321 W. 27TH ST. 50. PLAN SCALE 1"=40' PROFILE SCALE 1"=40' HOR, 1"=4' VERT.

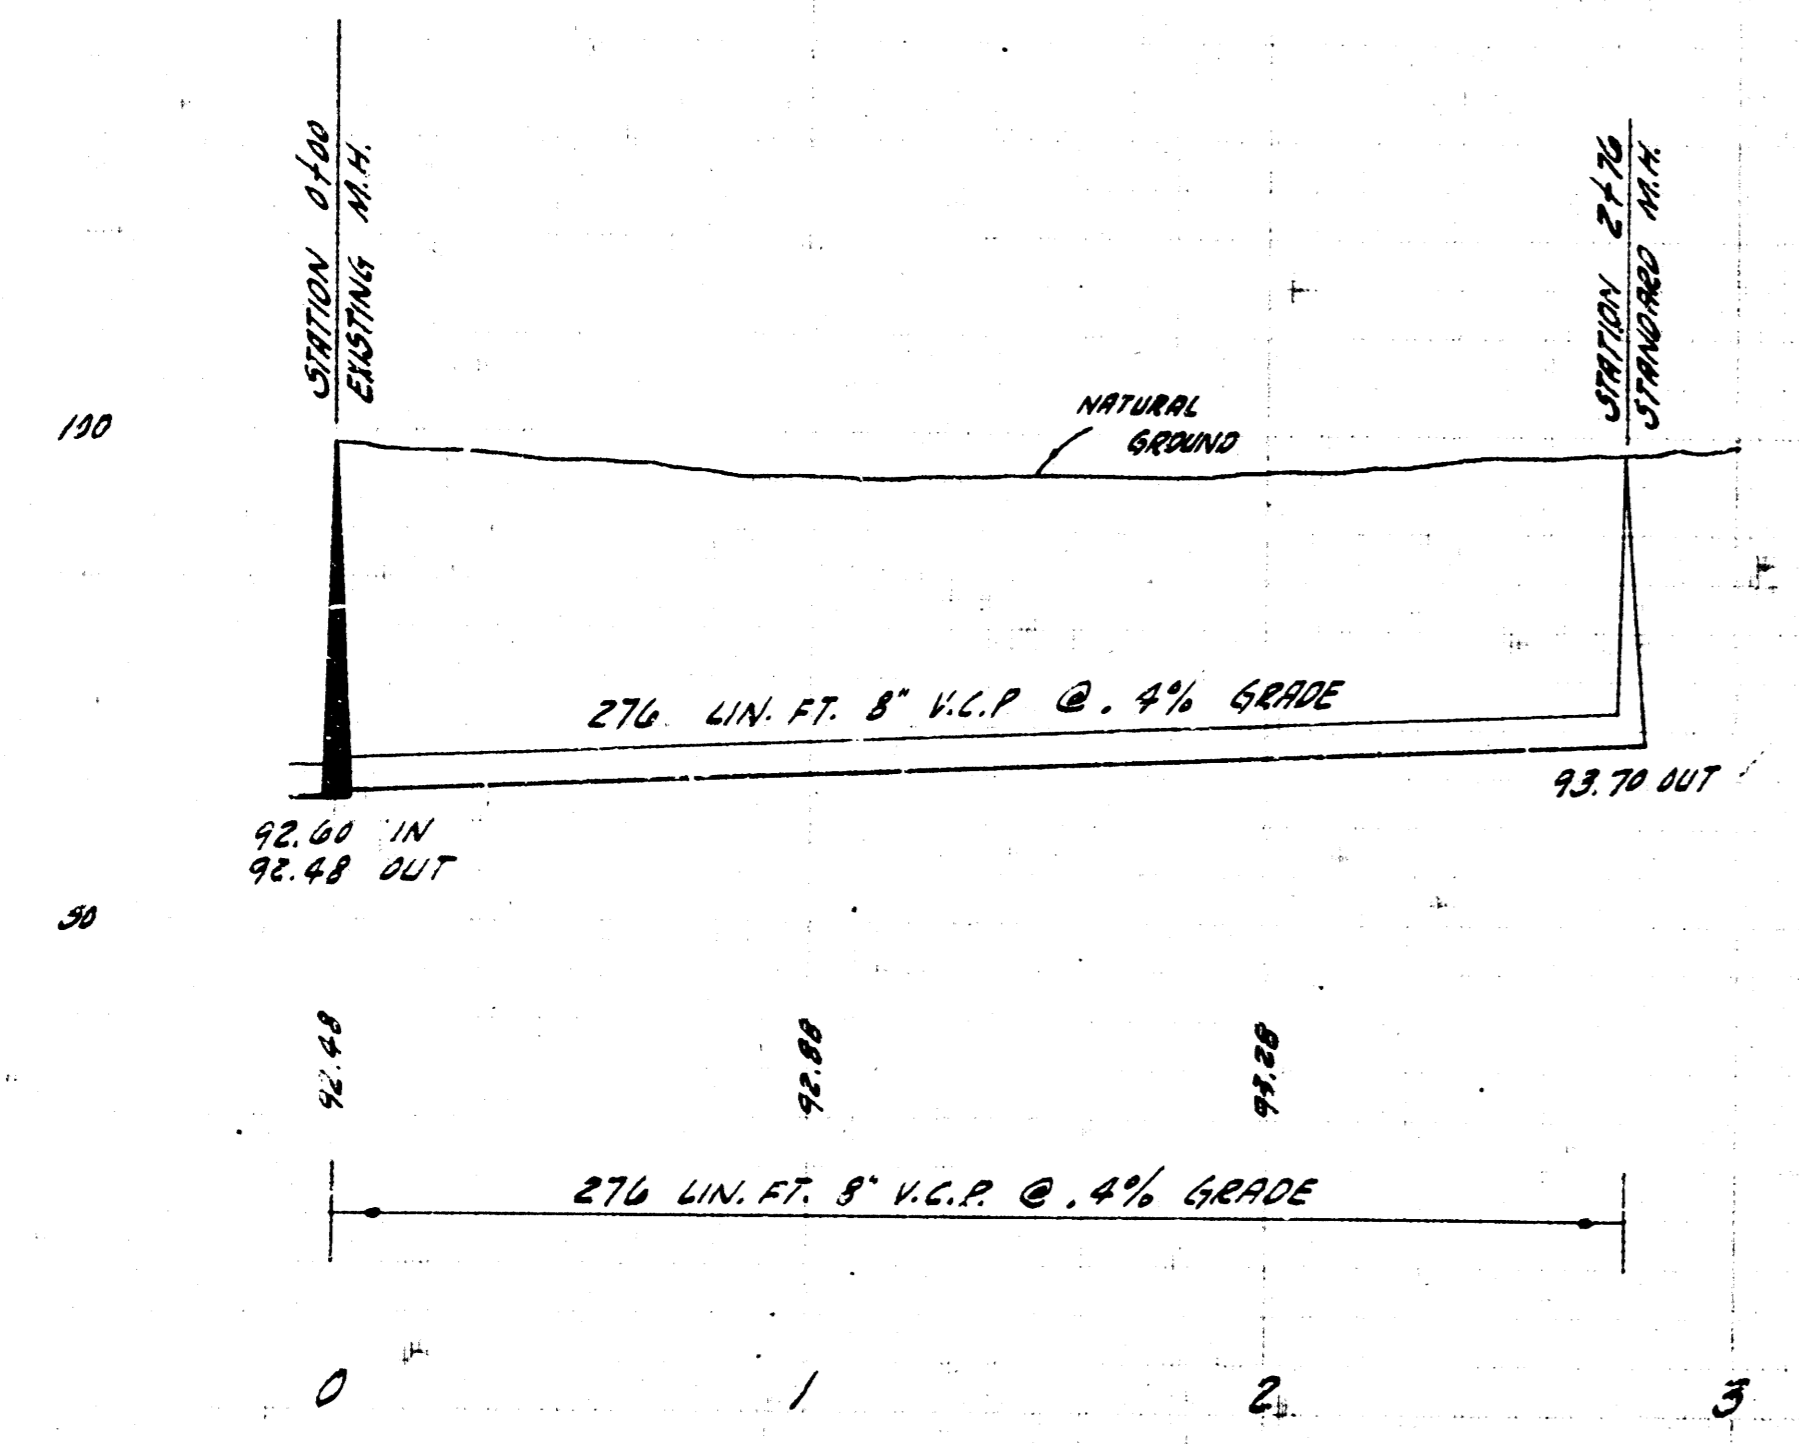

LATERAL 11 SUBMAIN 4 SAN SEWER 22
CITY OF WICHITA, KANSAS
B.E. SMITH CITY ENGINEER
PROJECT NO. C28-68 DATE FEB. 1959

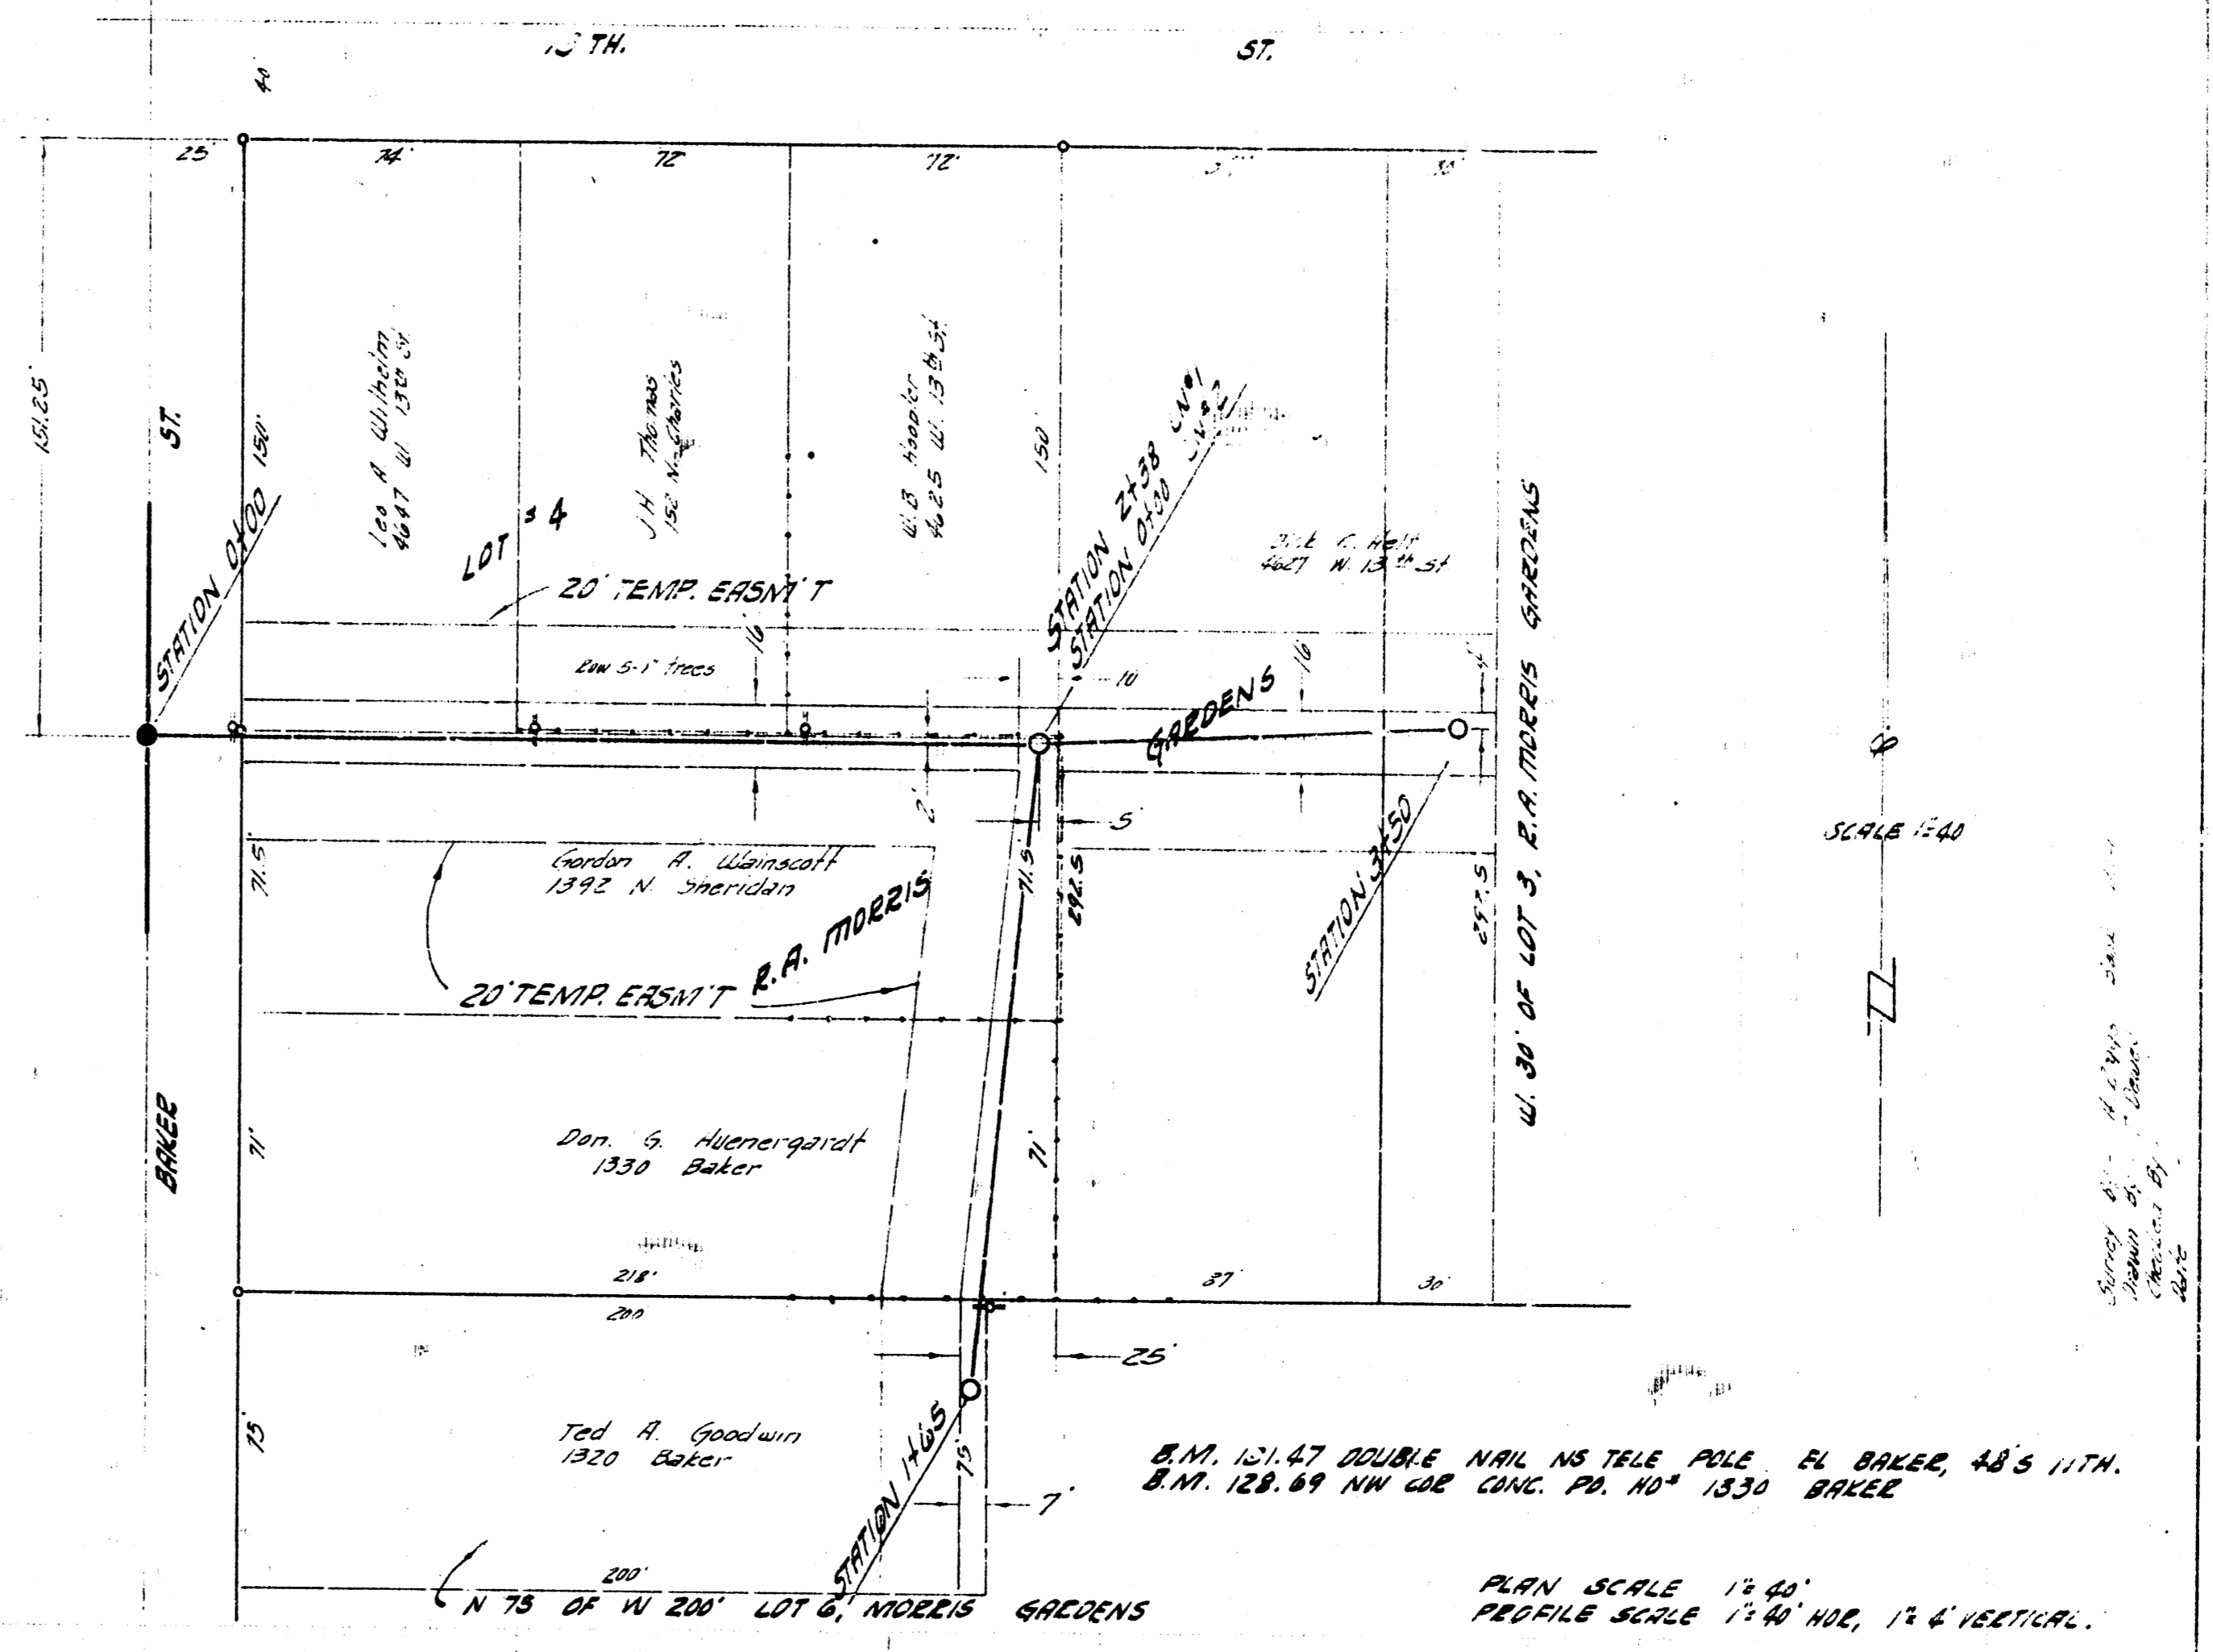

PLAN SCALE 1"=40' PROFILE SCALE 1"=40' HOR, 1"=4' VERT.

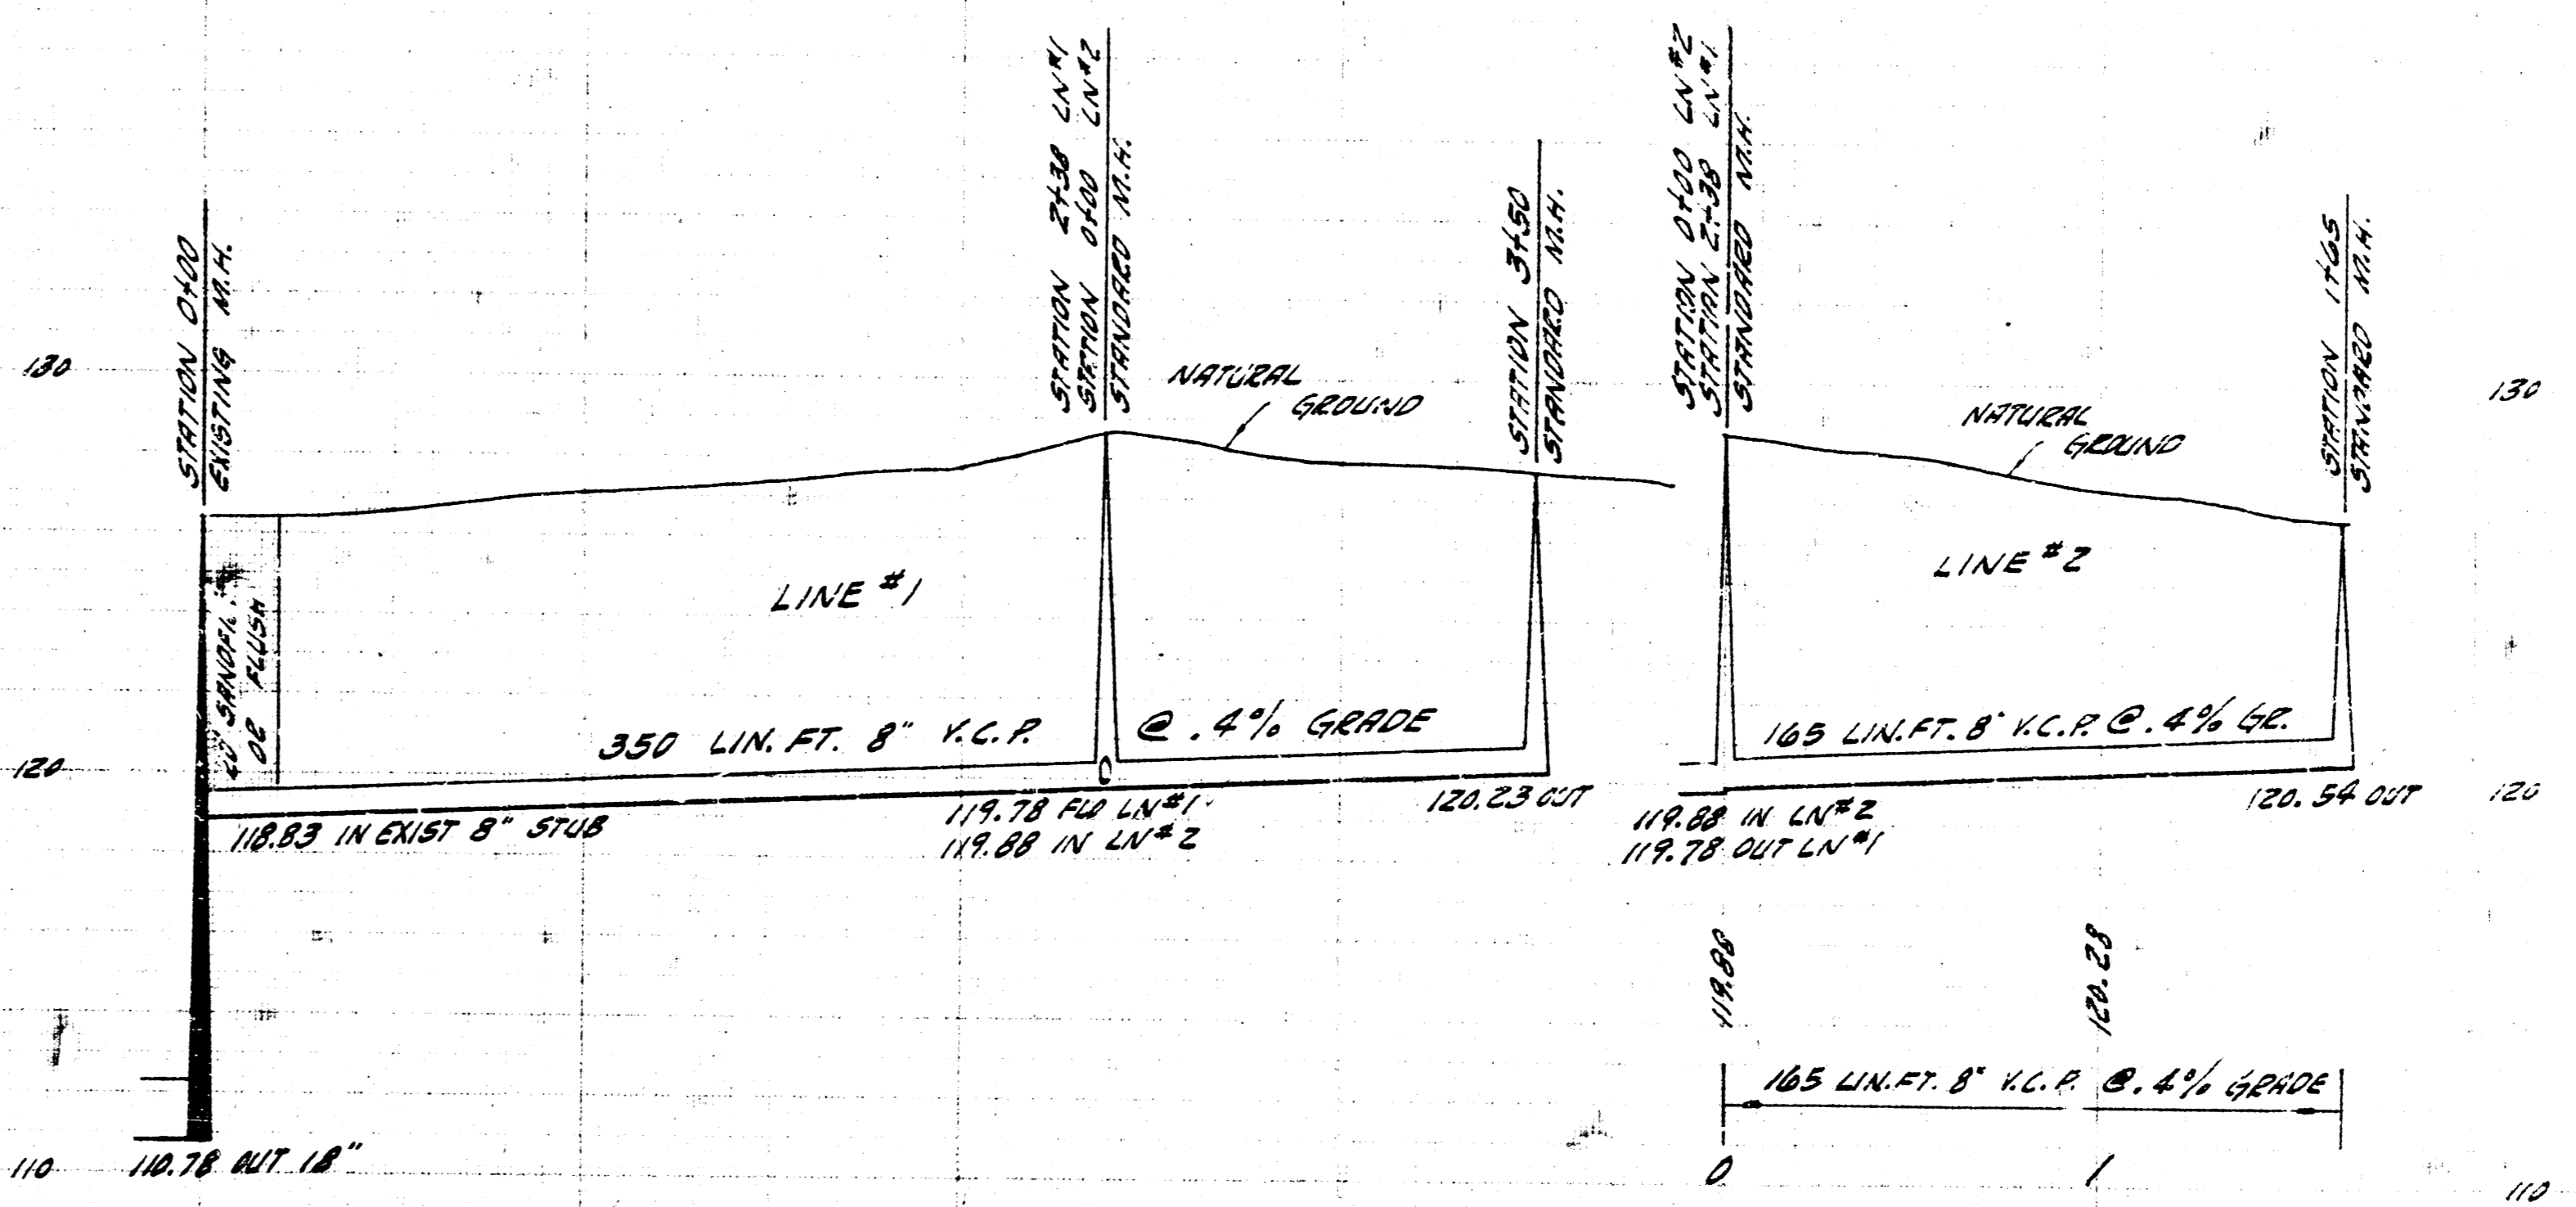

LATERAL 85 SUBMAIN 5 SAN-SEWER 22
CITY OF WICHITA, KANSAS
B.E. SMITH CITY ENGINEER
PROJ. NO. C28-103 DATE APRIL 1959