
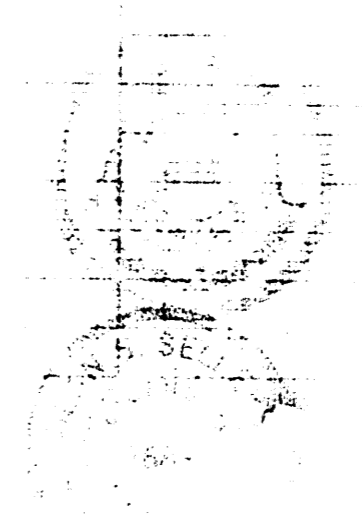


B.M. 104.90 STANDARD S.E. MAY & MERIDIAN.

PLAN SCALE 1:40  
PROFILE SCALE 1" = 40' HORIZ. 1" = 4' VERTICAL.

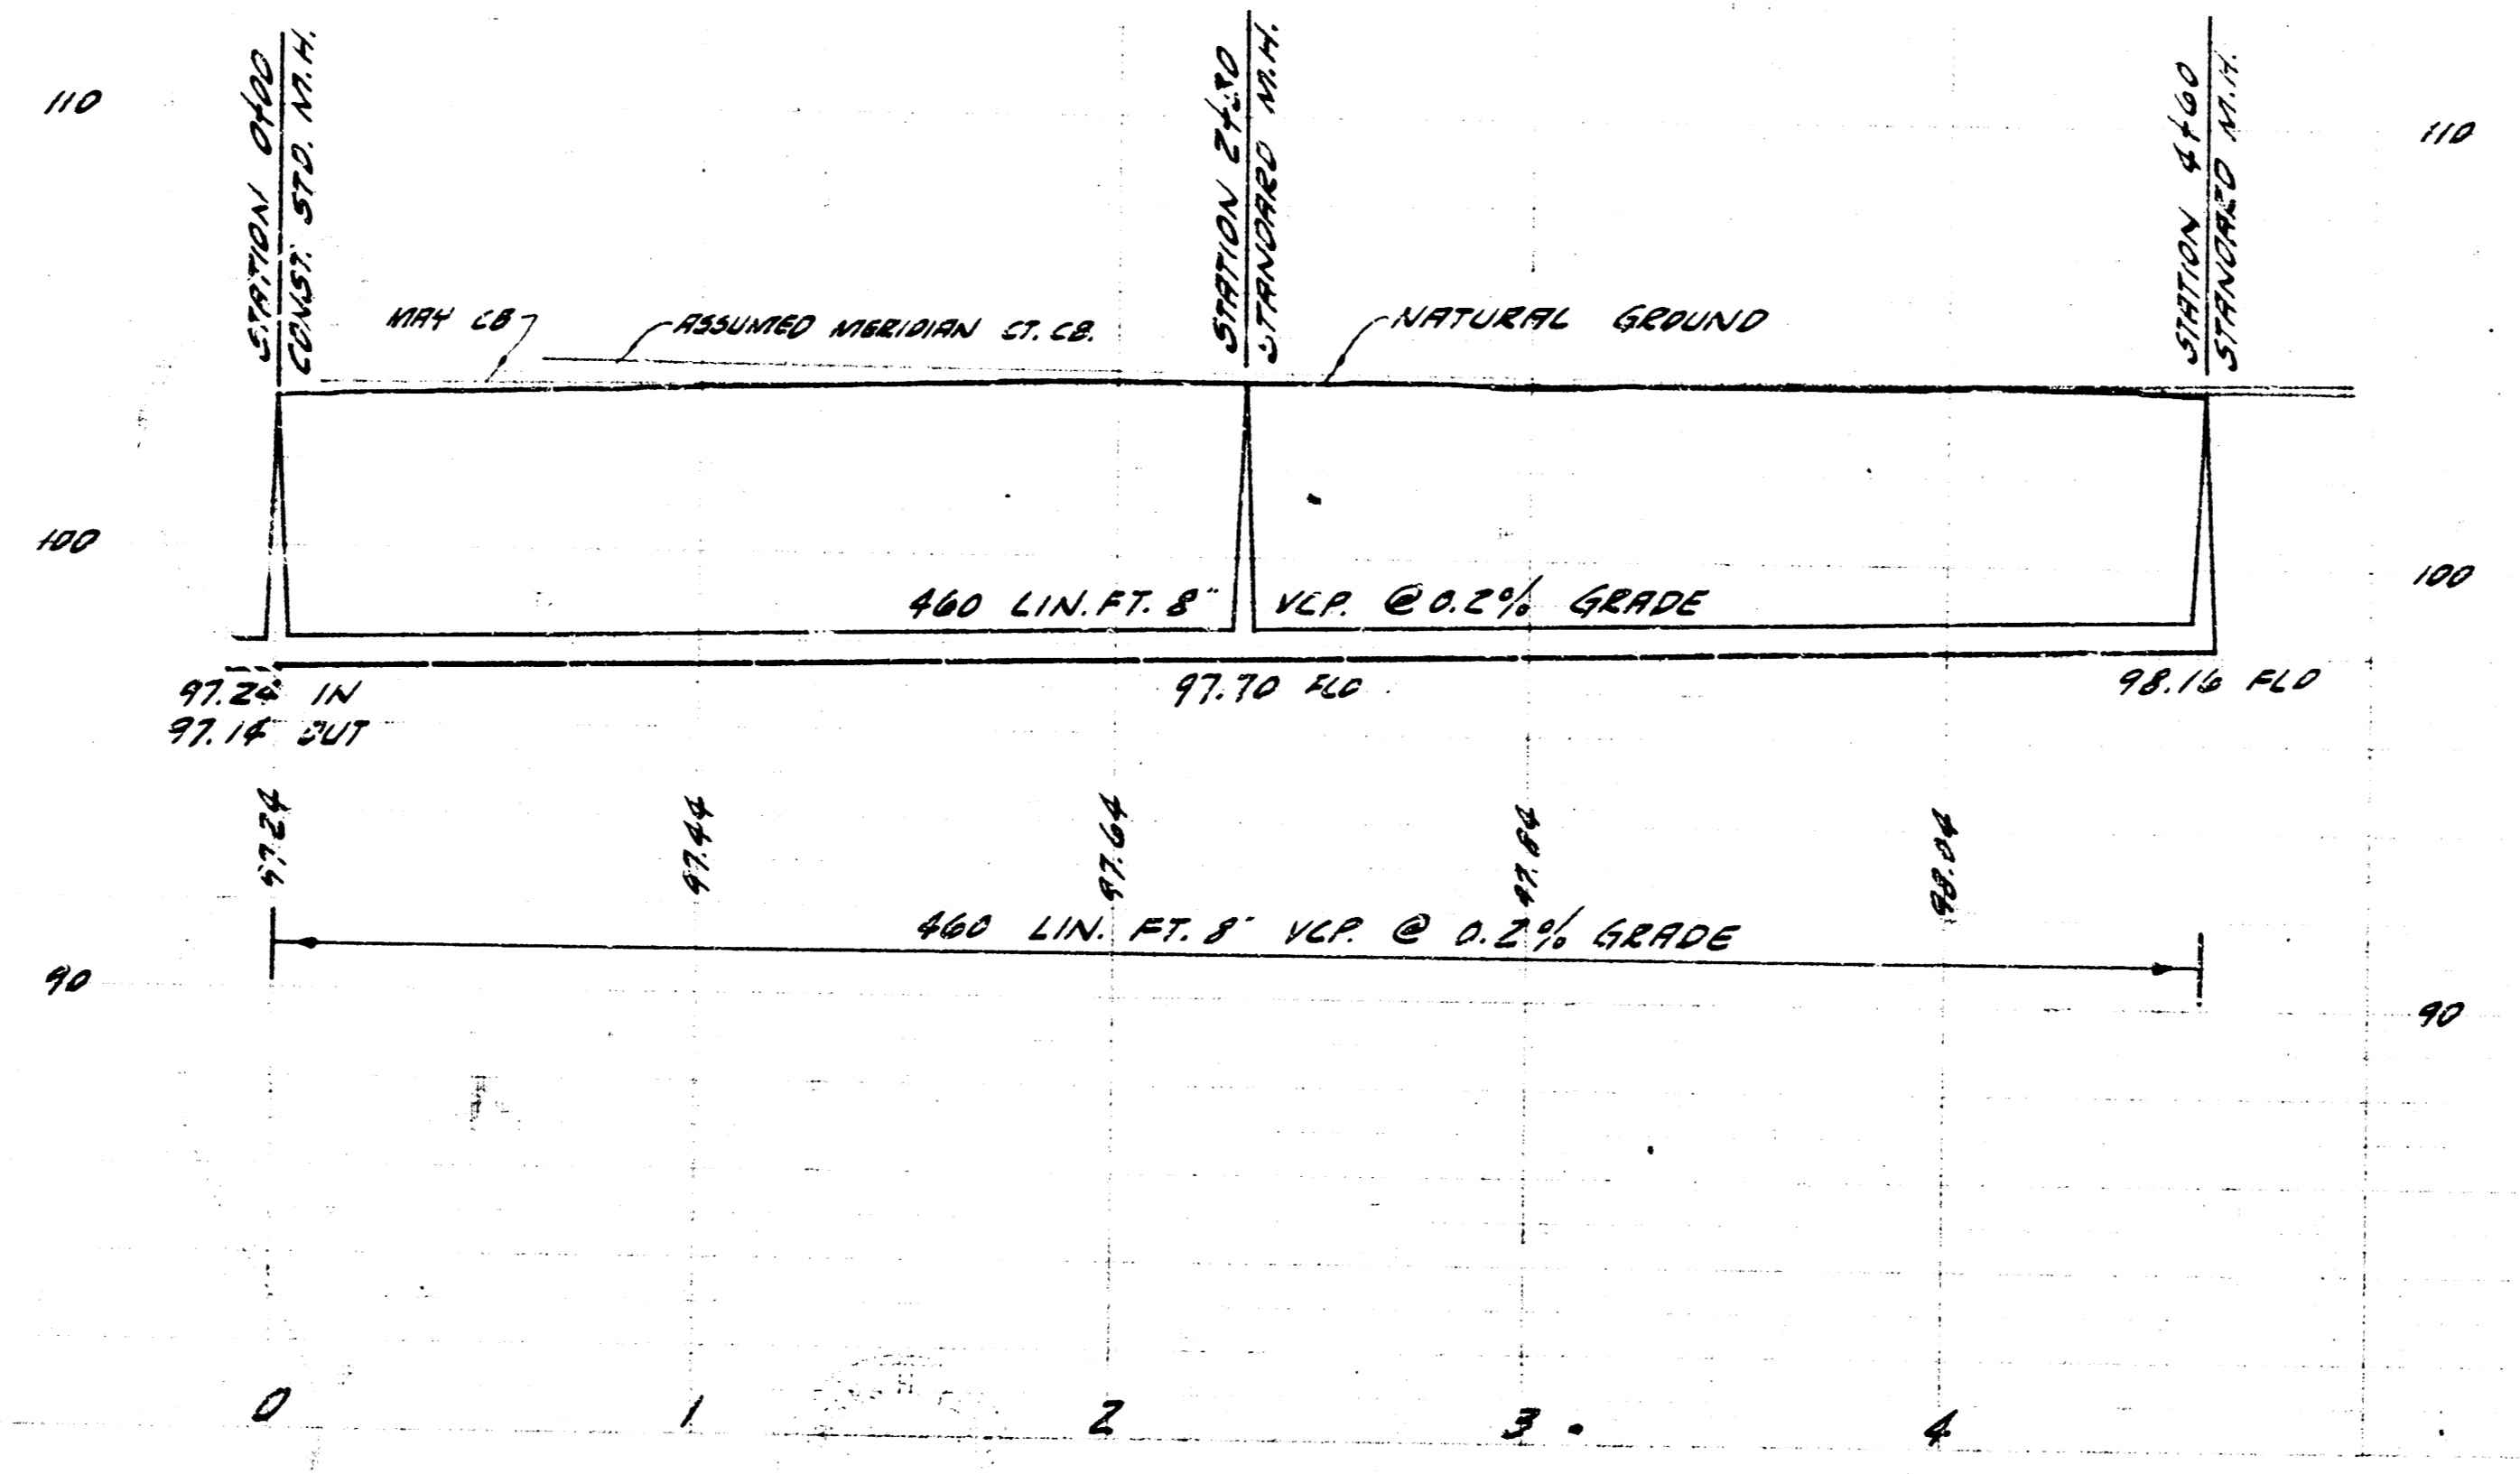

SUB. LOTS 1, 2, 3, 4, 5, 6, 7, 8, 9, 10, 11, 12, 13, 14, 15  
CITY OF WICHITA, KANSAS  
B.E. SMITH CITY ENGINEER  
PROJ. NO. 029-92 DATE - JULY 1959