
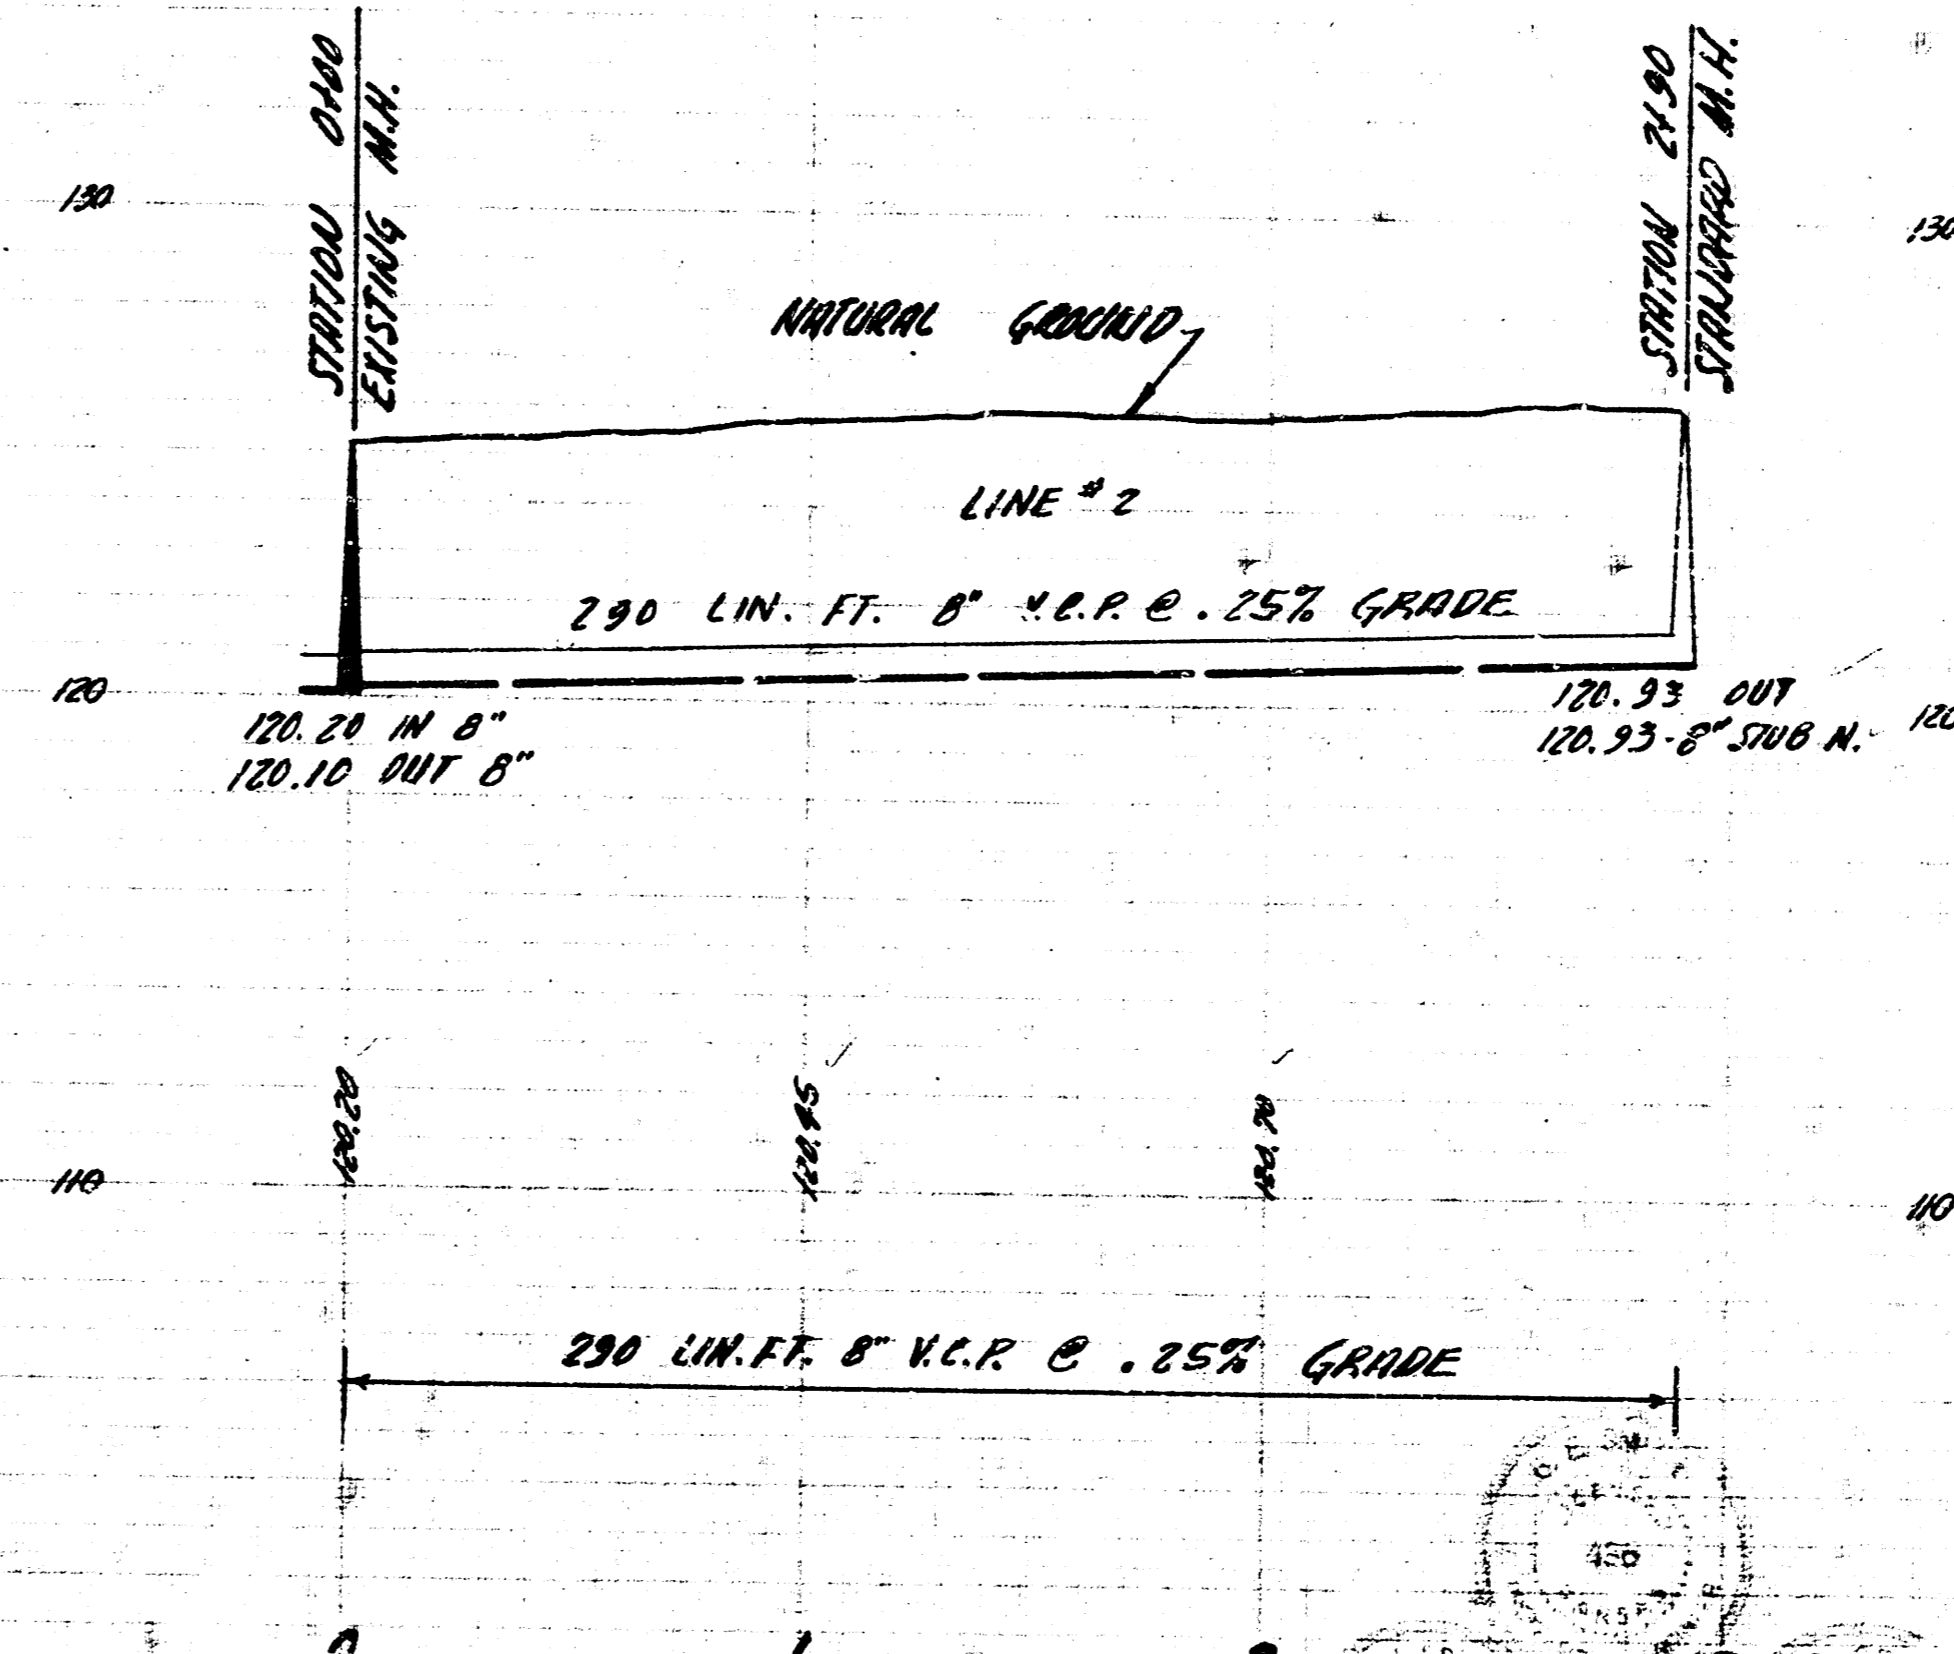


B.M. 127.13 N.W. COR. CONC. STEP W. SIDE HO. N.W. COR. WESTRIDGE & 15th.
 B.M. 128.94.5 R.R. SPIKE E.S. 90° C.W. TREE W. SIDE WEST ST. 50' N. OF AL 15th E.
 B.M. 127.18 N.W. COR. PORCH W.S. HO. N.W. COR. 15th & KESSLER.

PLAN SCALE 1" = 40'
 PROFILE SCALE 1" = 40' HOR, 1" = 4' VERTICAL

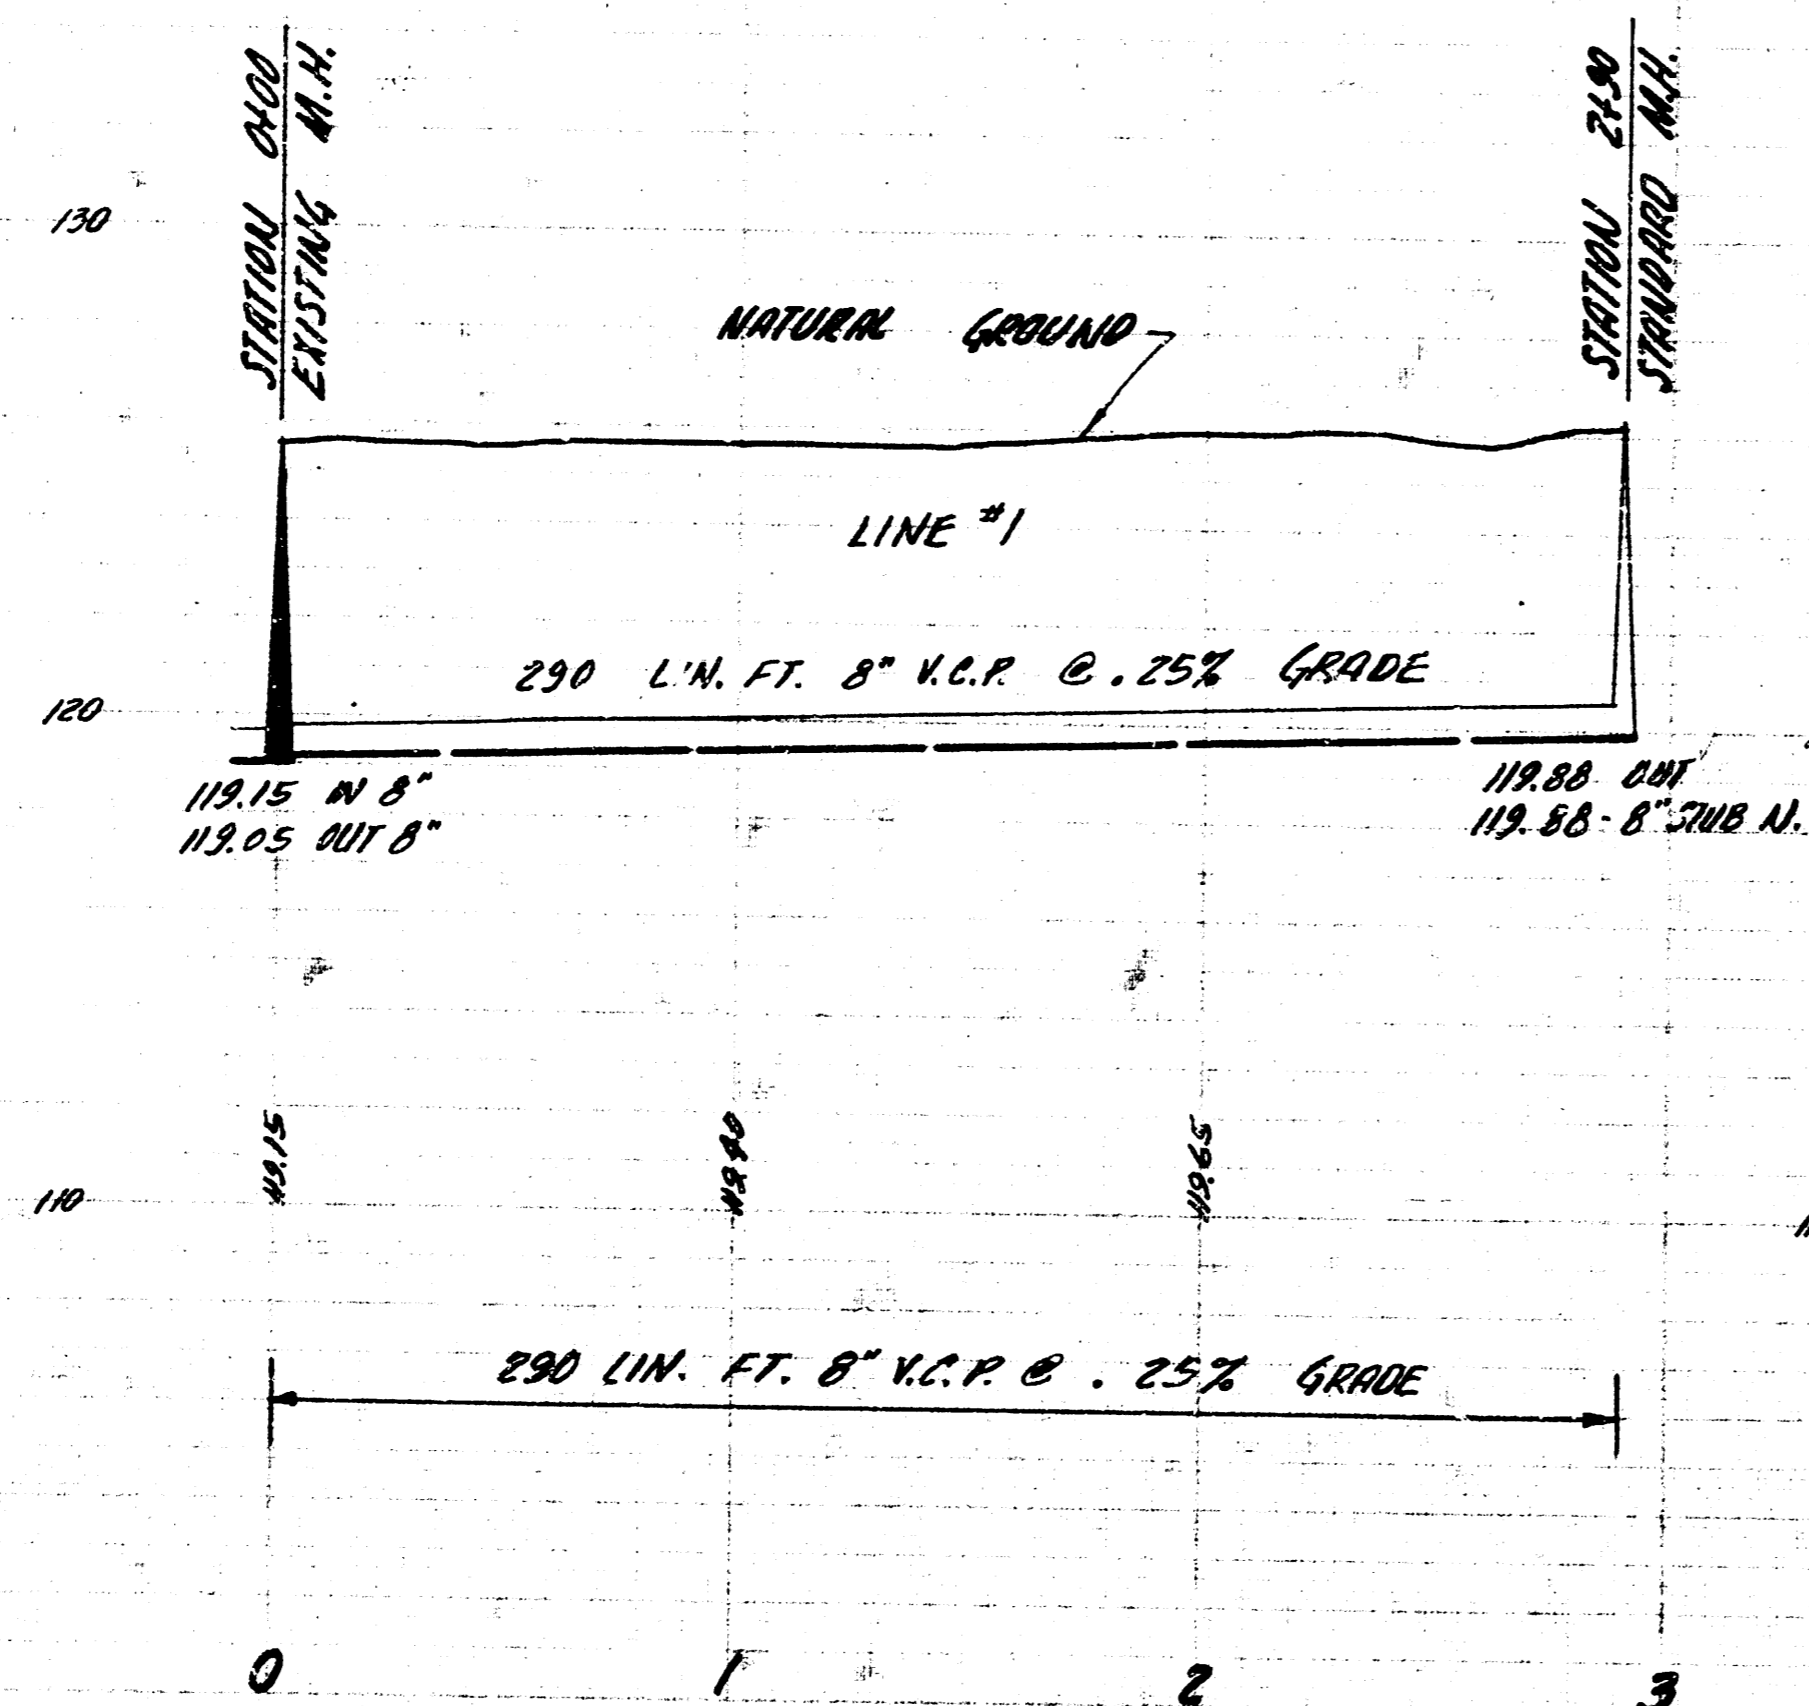

LAT. 12 SUB. 5 SAN. SEWER 22
 CITY OF WICHITA, KANSAS
 B.E. SMITH CITY ENGINEER
 PROJ. NO. C27-4 DATE - JULY 1958