


NOTE:
DO NOT REPLACE FENCES,
CLOTHES LINE POLES, RETAINING
WALLS, OR WALKS.

PLAN SCALE 1"=40'
PROFILE SCALE 1"=40' HOR. 1"=4' VERT.

B.M. 128.84 1/2" DIA SPIKE N. FACE P. POLE N.W. CORNER HIGH & 13TH ST.
B.M. 125.45 STD. N.W. COR. SHERIDAN & 13TH ST.

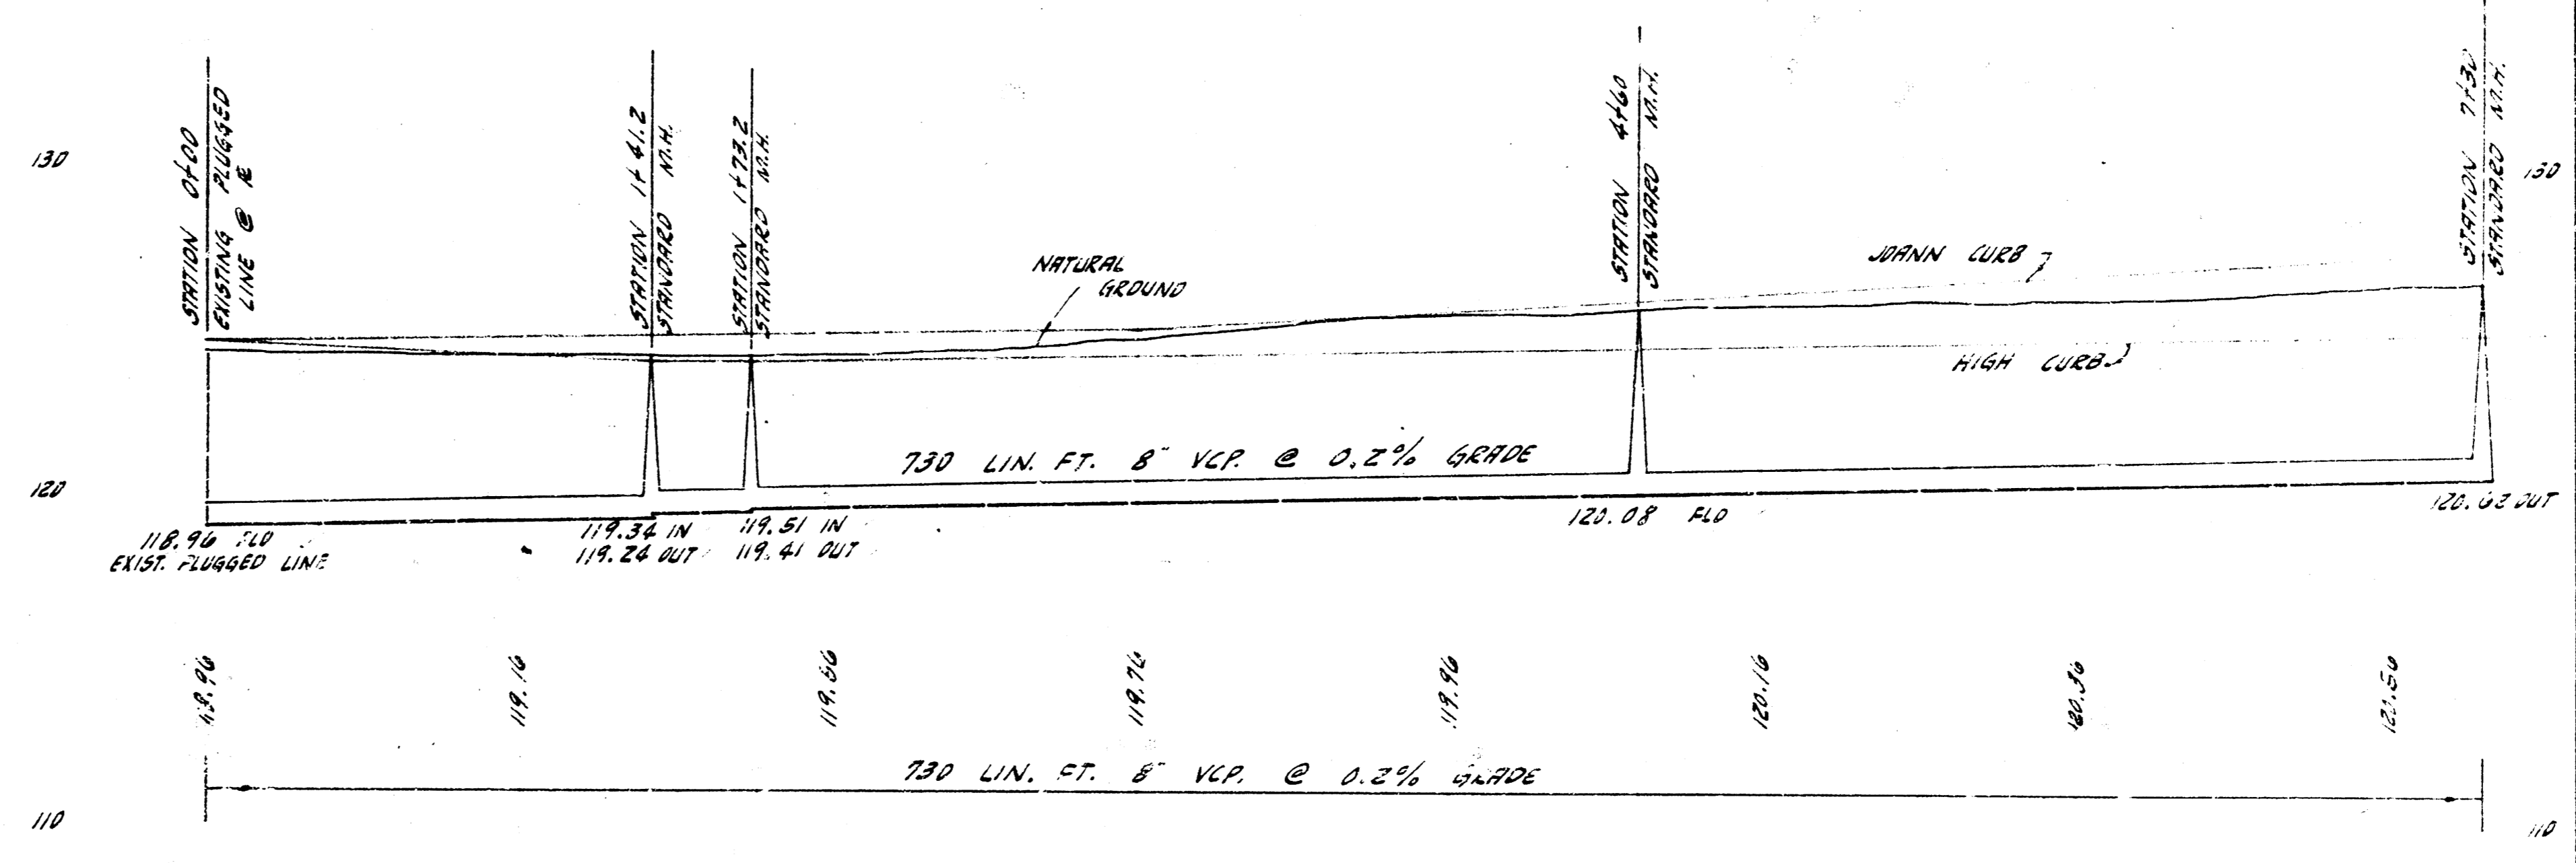

LATERAL 21 SUB. 5 S.S. 22
CITY OF WICHITA, KANSAS
B. E. SMITH, CITY ENGINEER
PROJ. NO. C27-51, DATE SEPT. 1943