



SURVEY
 BY CHAS. B. 126 1-1-1913
 CANCELLED BY
 NOTE

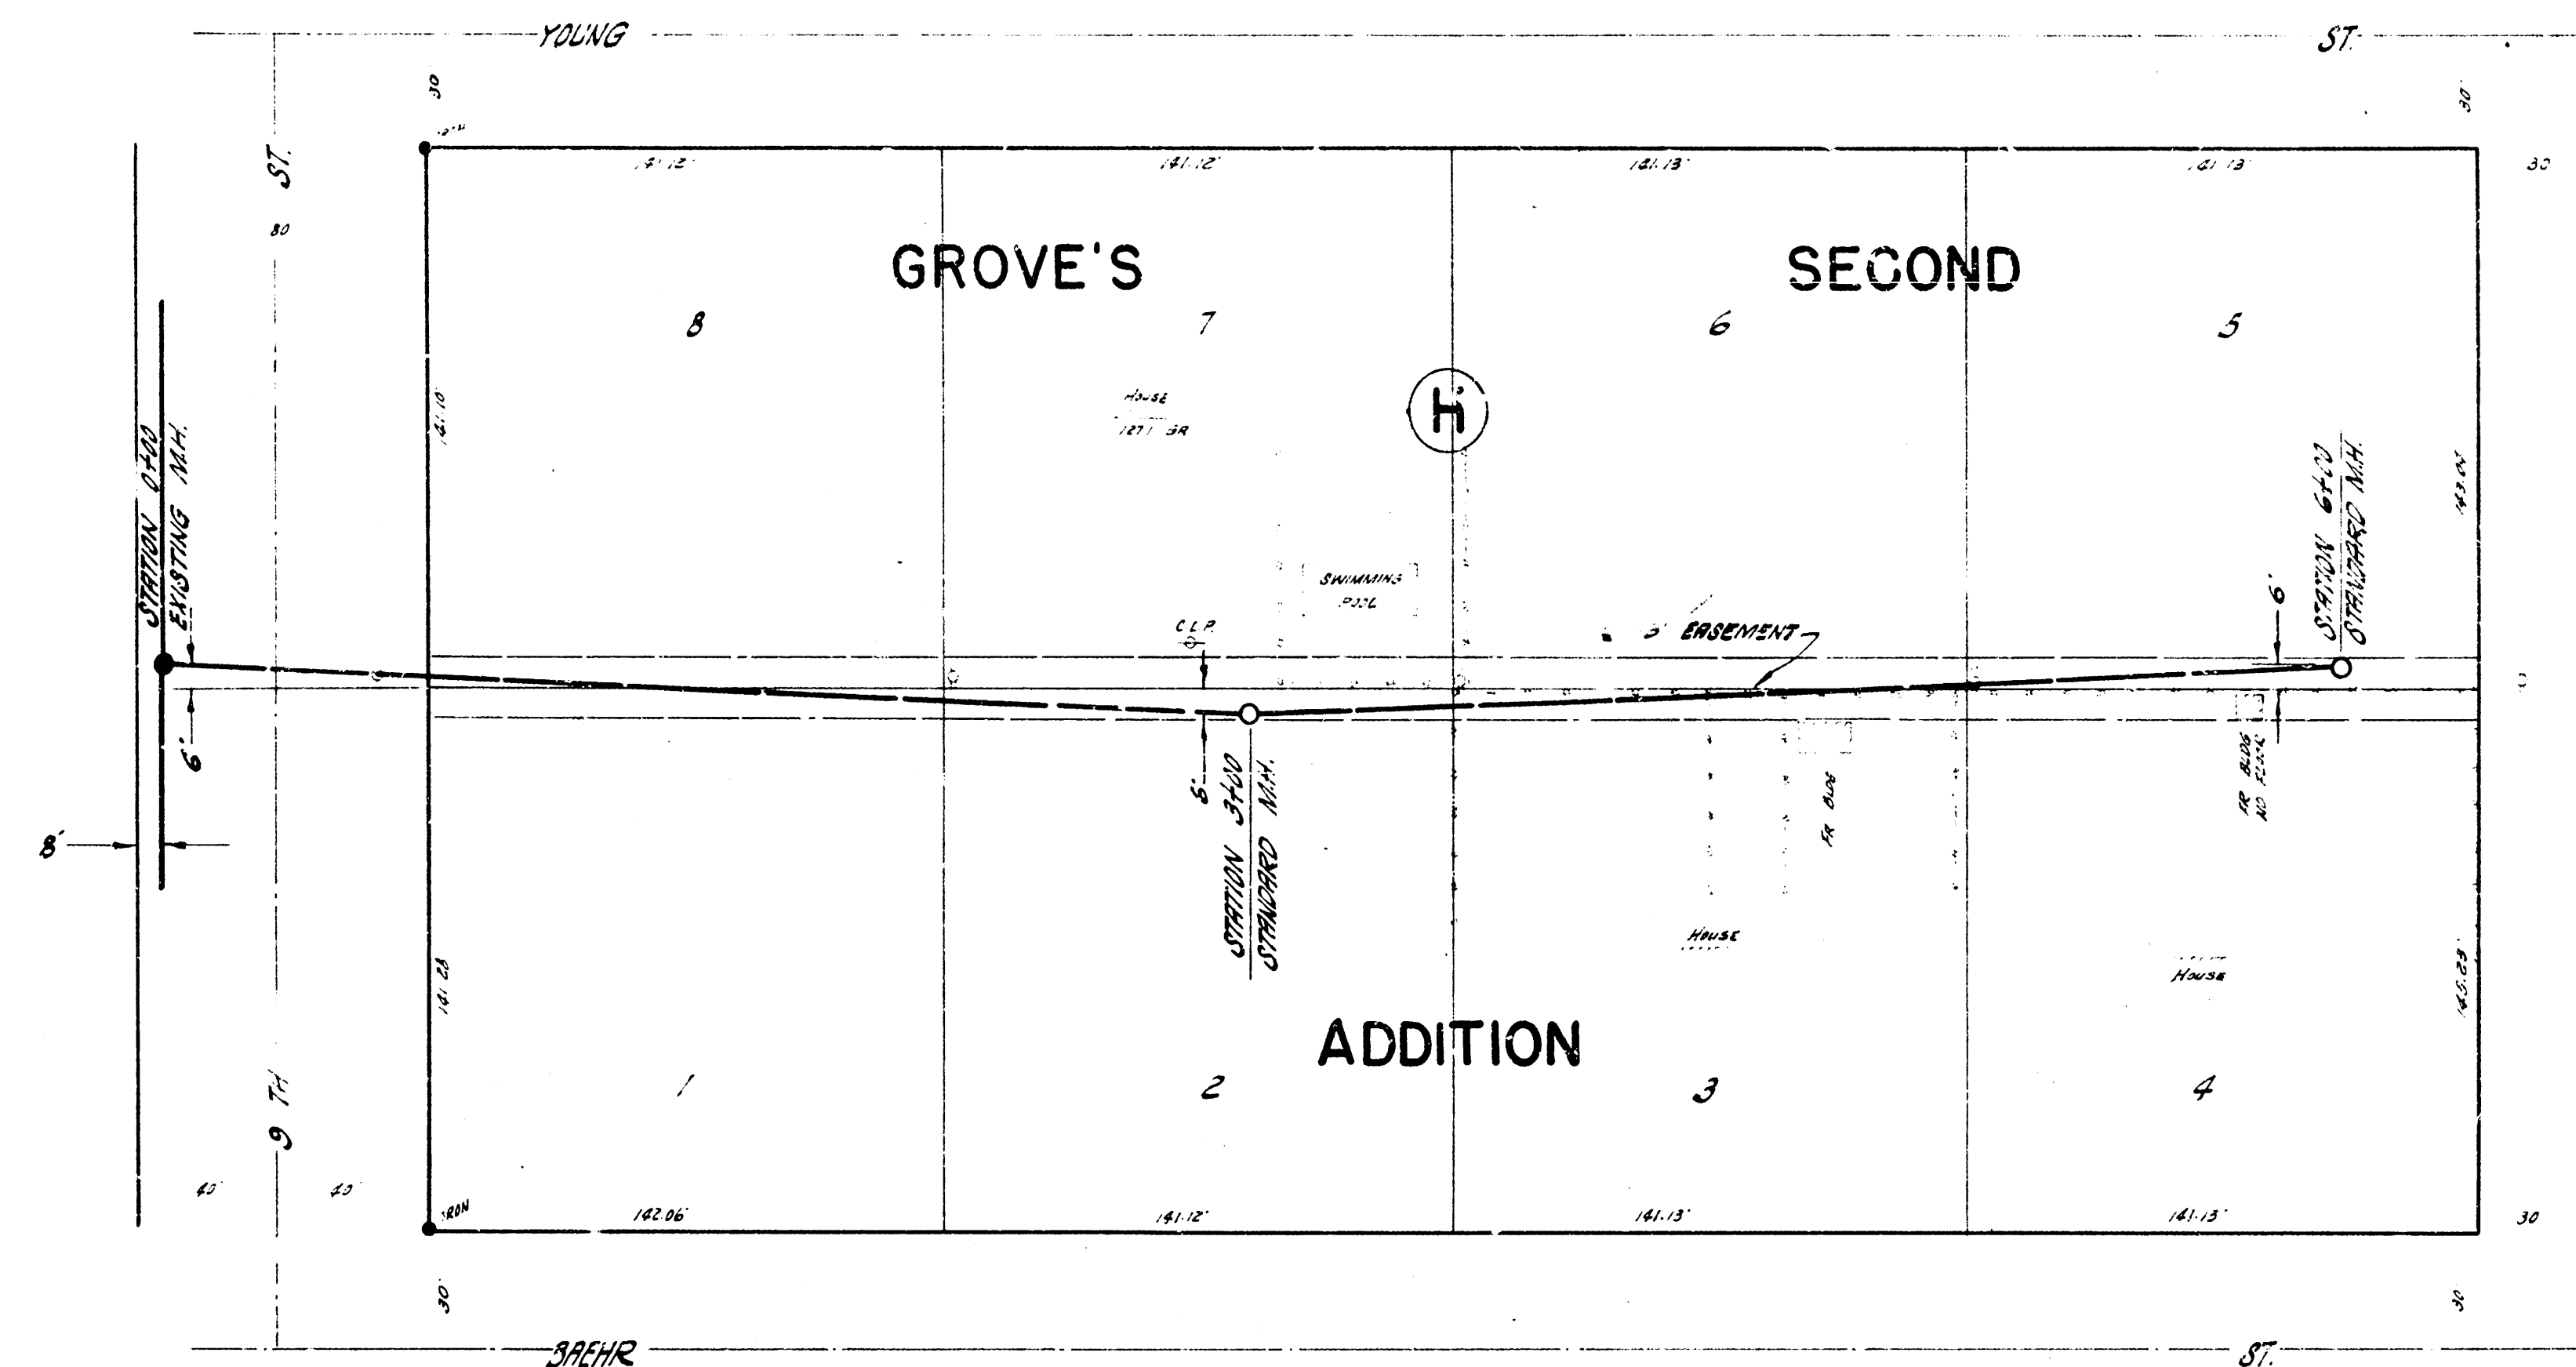

PLAN SCALE 1" = 40'
 PROFILE SCALE 1" = 4' VERT.

B.M. 126.66 N.E. COR. CONC. PORCH NO. 3 N. COR. BATH & 3RD
 B.M. 123.86 NW. IN TOP OF 4" x 4" POST N.E. 8TH ST. 30' W. OF 5TH ST. 4

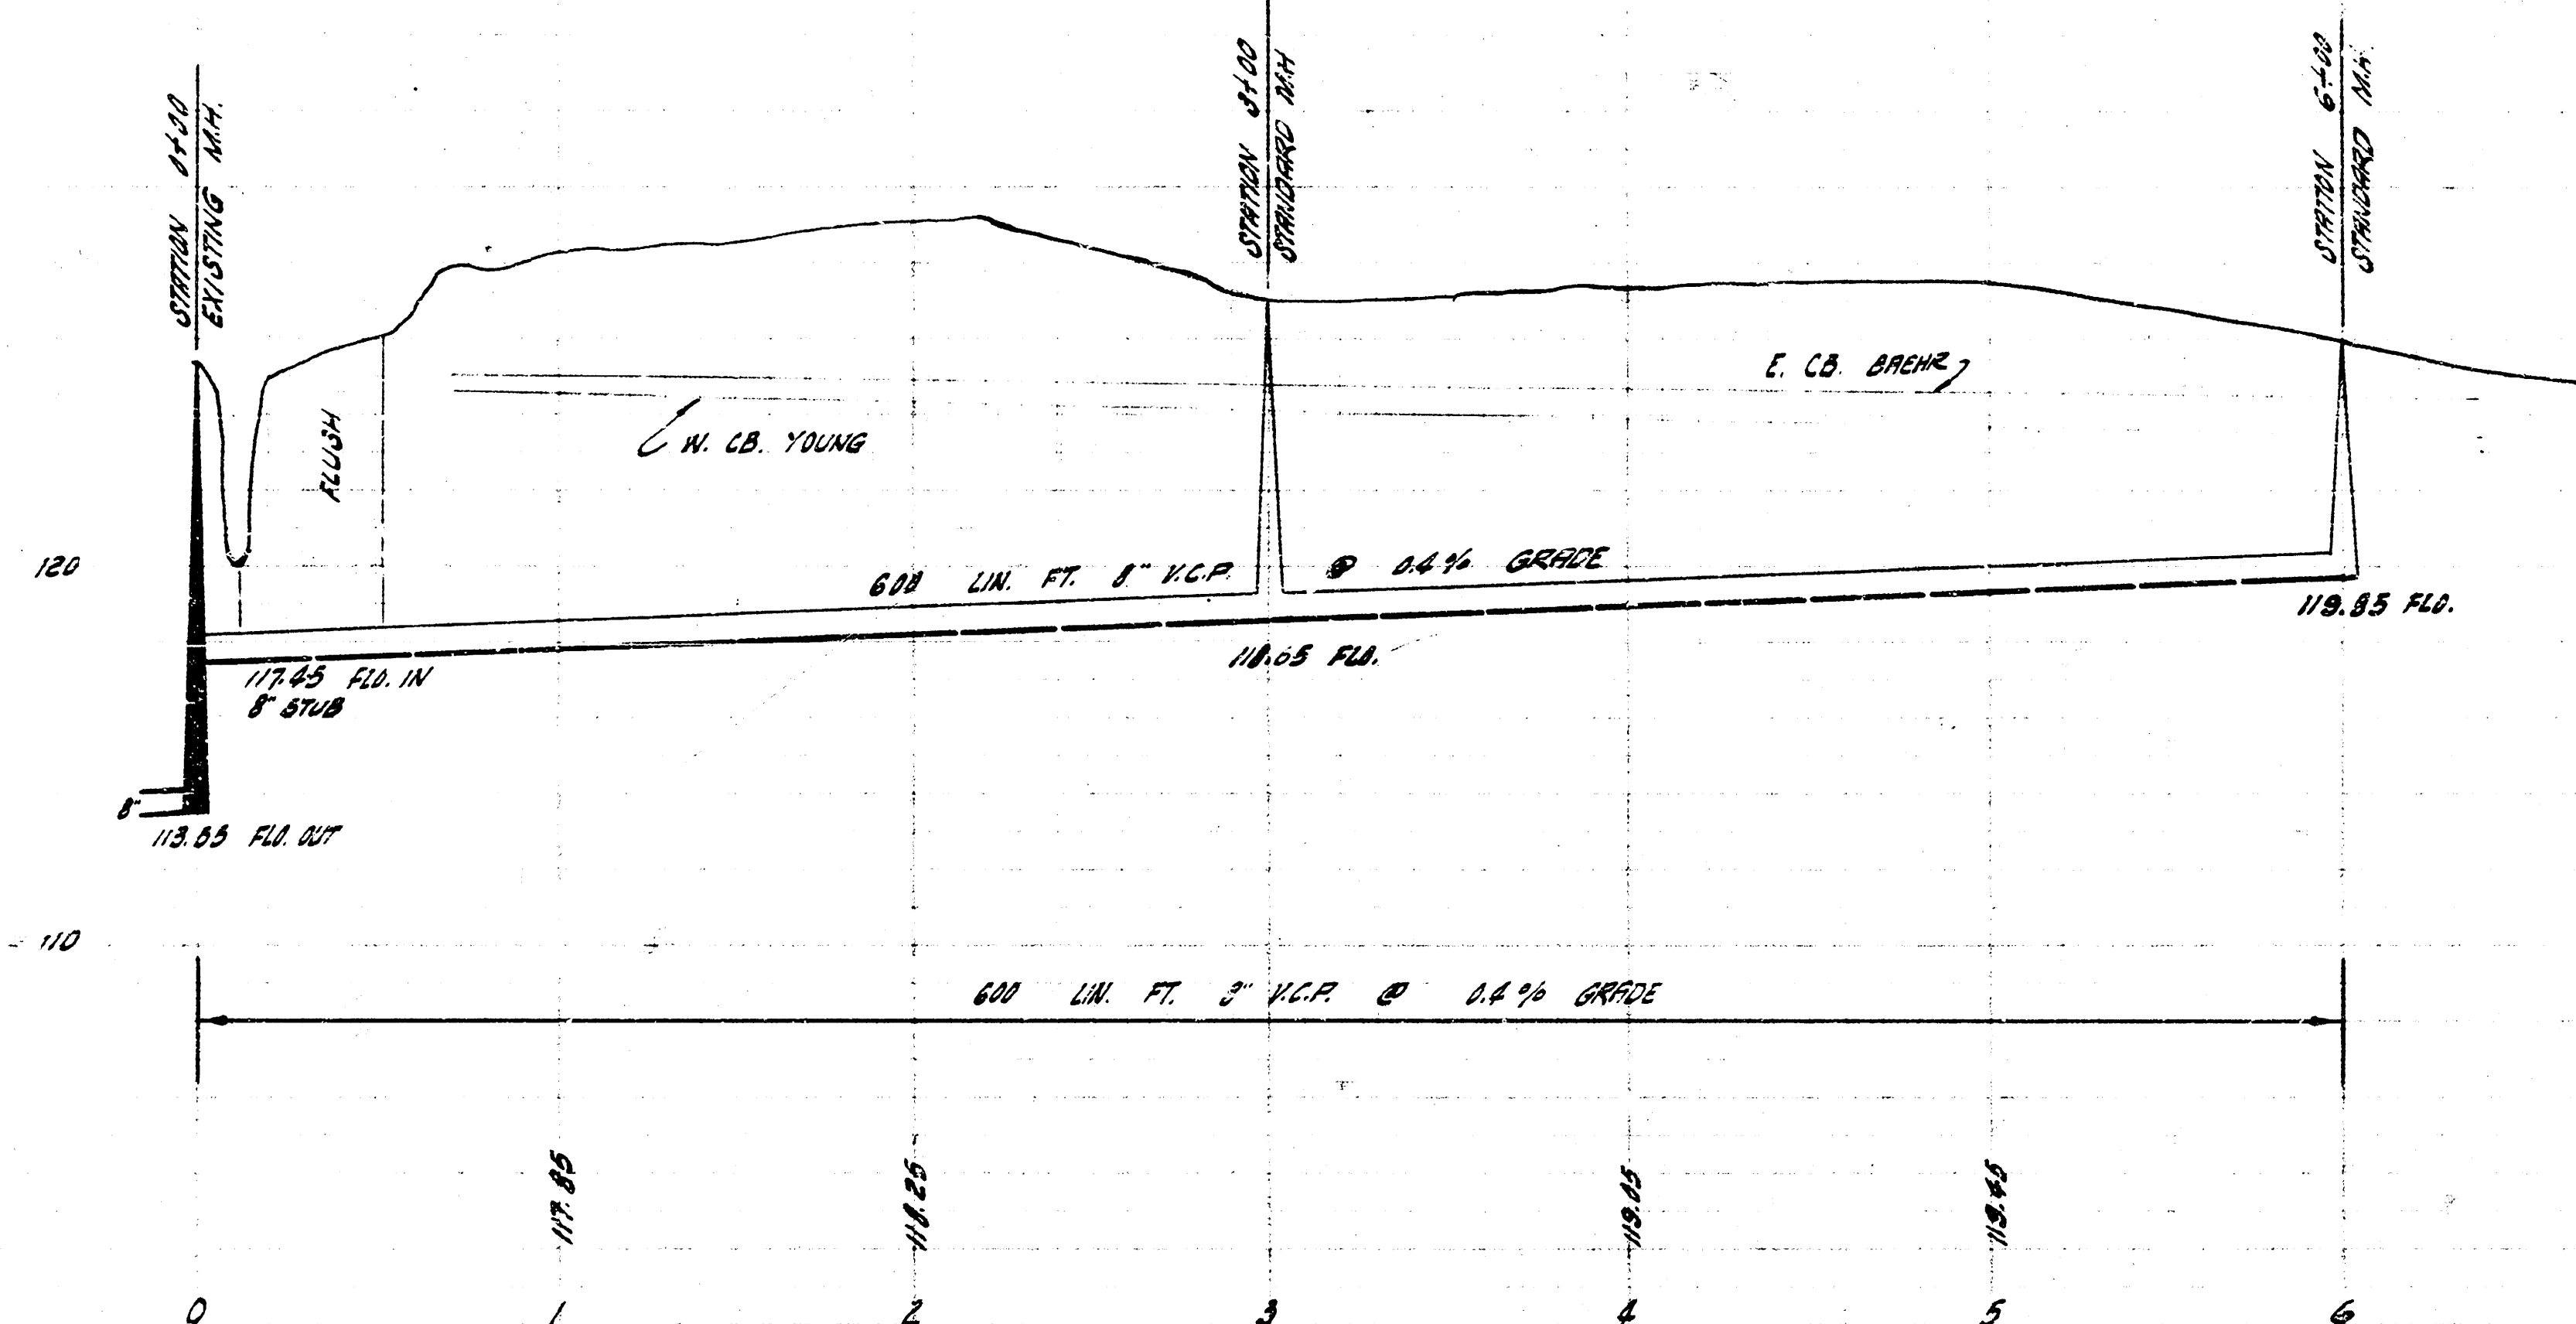

LAT. 35 SUB. 5 S.S. 22
 CITY OF WICHITA, KANSAS
 B. E. SMITH, CITY ENGINEER
 PROJ. NO. C27-112 DATE JULY 1913