

10 TH. ST.

DOUGHERTY

STATION 0+00

STATION 1+00

STATION 2+00

NOTE: BEG. PERM. STA. OF 44.

1 2 3 4 5 6 7 8

16 15 14 13 12 11 ACRES 10 9

MEMORY

4 4

12 11


ACRES 10

9

10 TH. ST.

B.M. 125.24 C.R. SPIKE WS HLP. N POLE OF H. FRAME TRANS POLES
130' N OF 10TH & 30' E OF DOUGHERTY

PLAN SCALE 1" = 40'
PROFILE SCALE 1" = 40' HOR, 1" = 4' VERT.

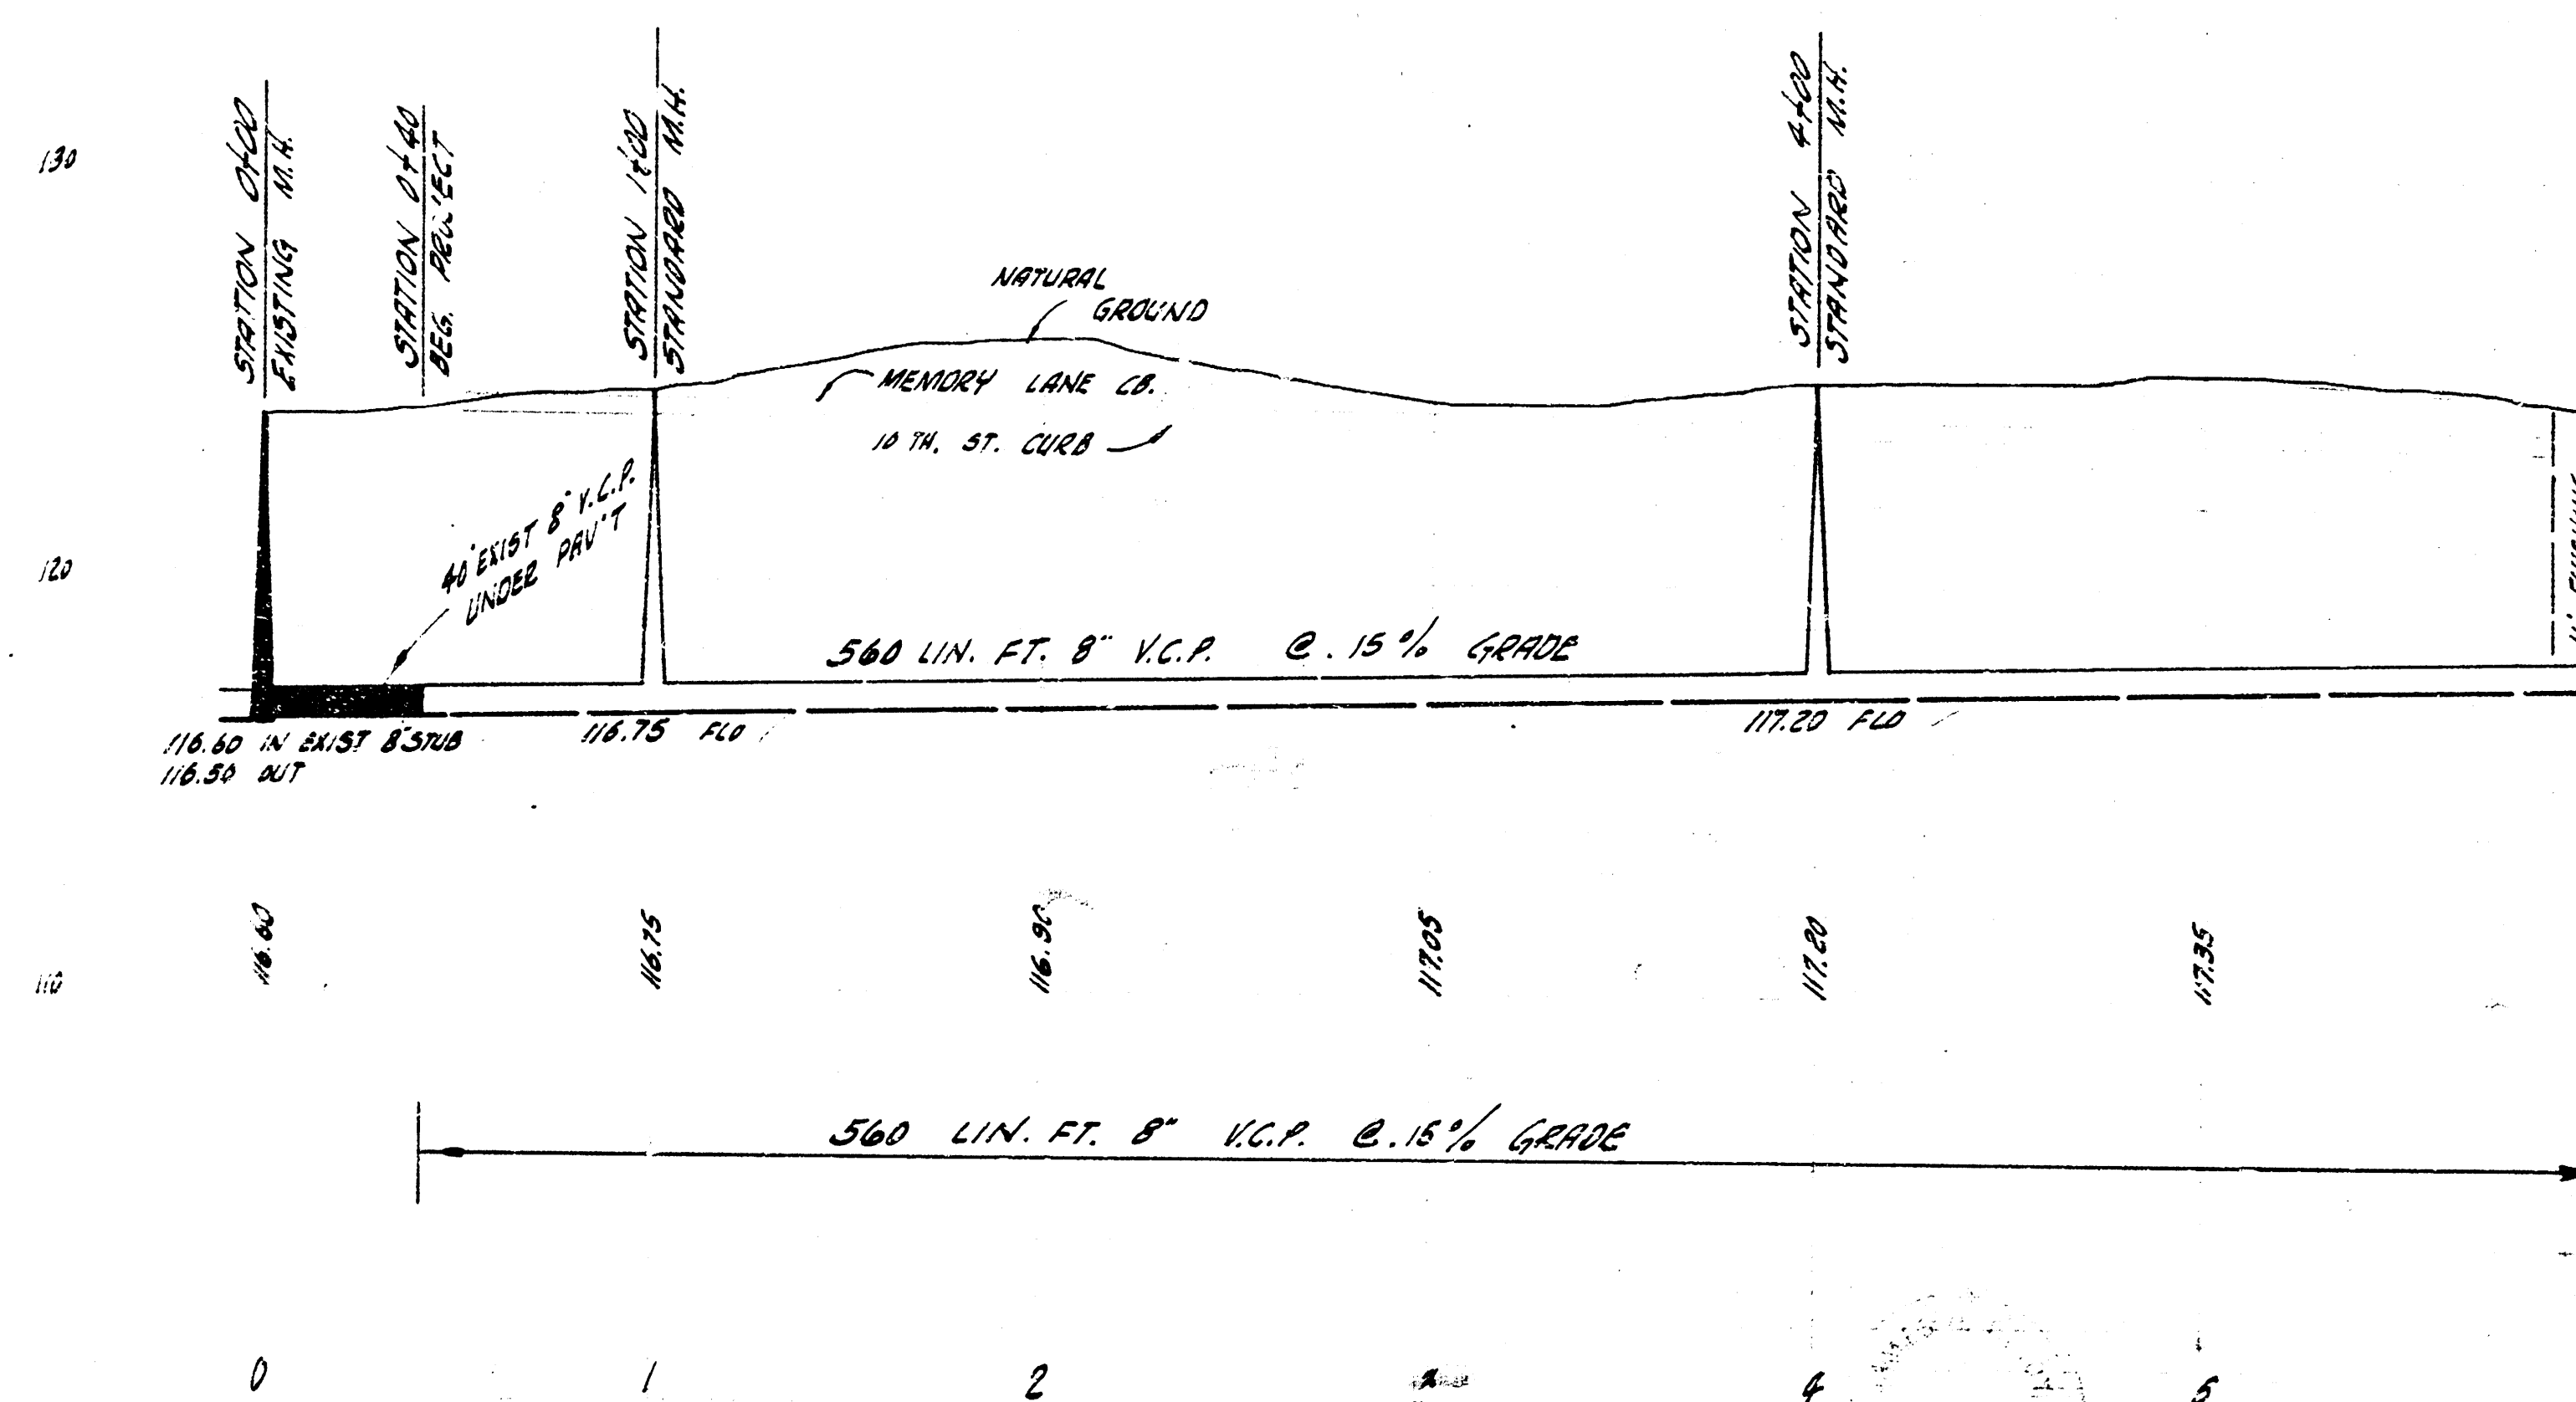

LATERAL 38 SUB. 5 SAN. SEWER 22
CITY OF WICHITA, KANSAS
B.E. SMITH CITY ENGINEER
ADD. NO. C28-16 DATE FEB. 1959

