

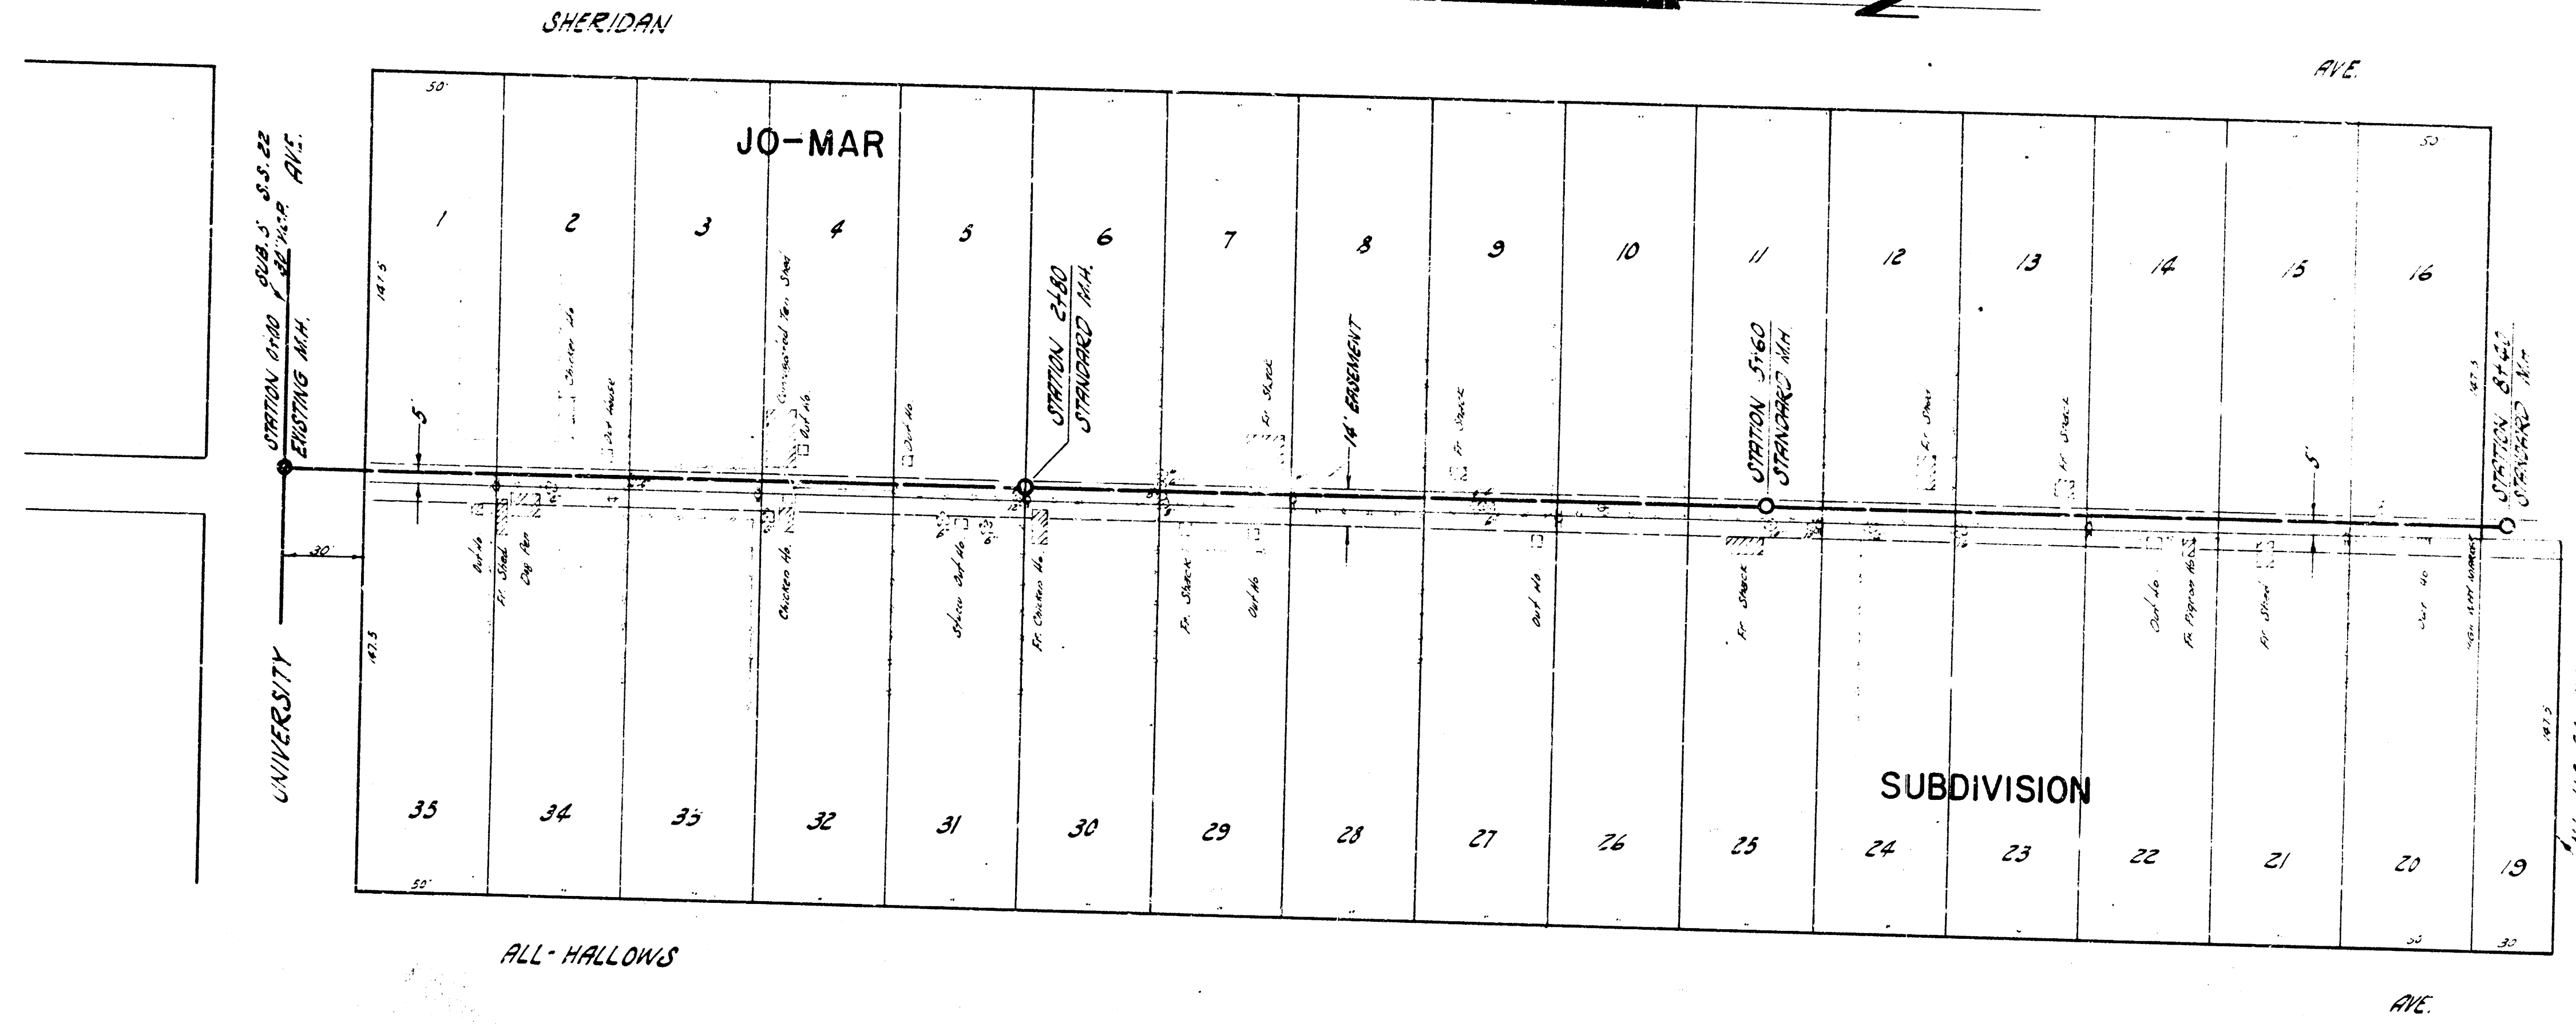


CHECK BY: [blank]
 CHECKED BY: [blank]
 DATE: [blank]

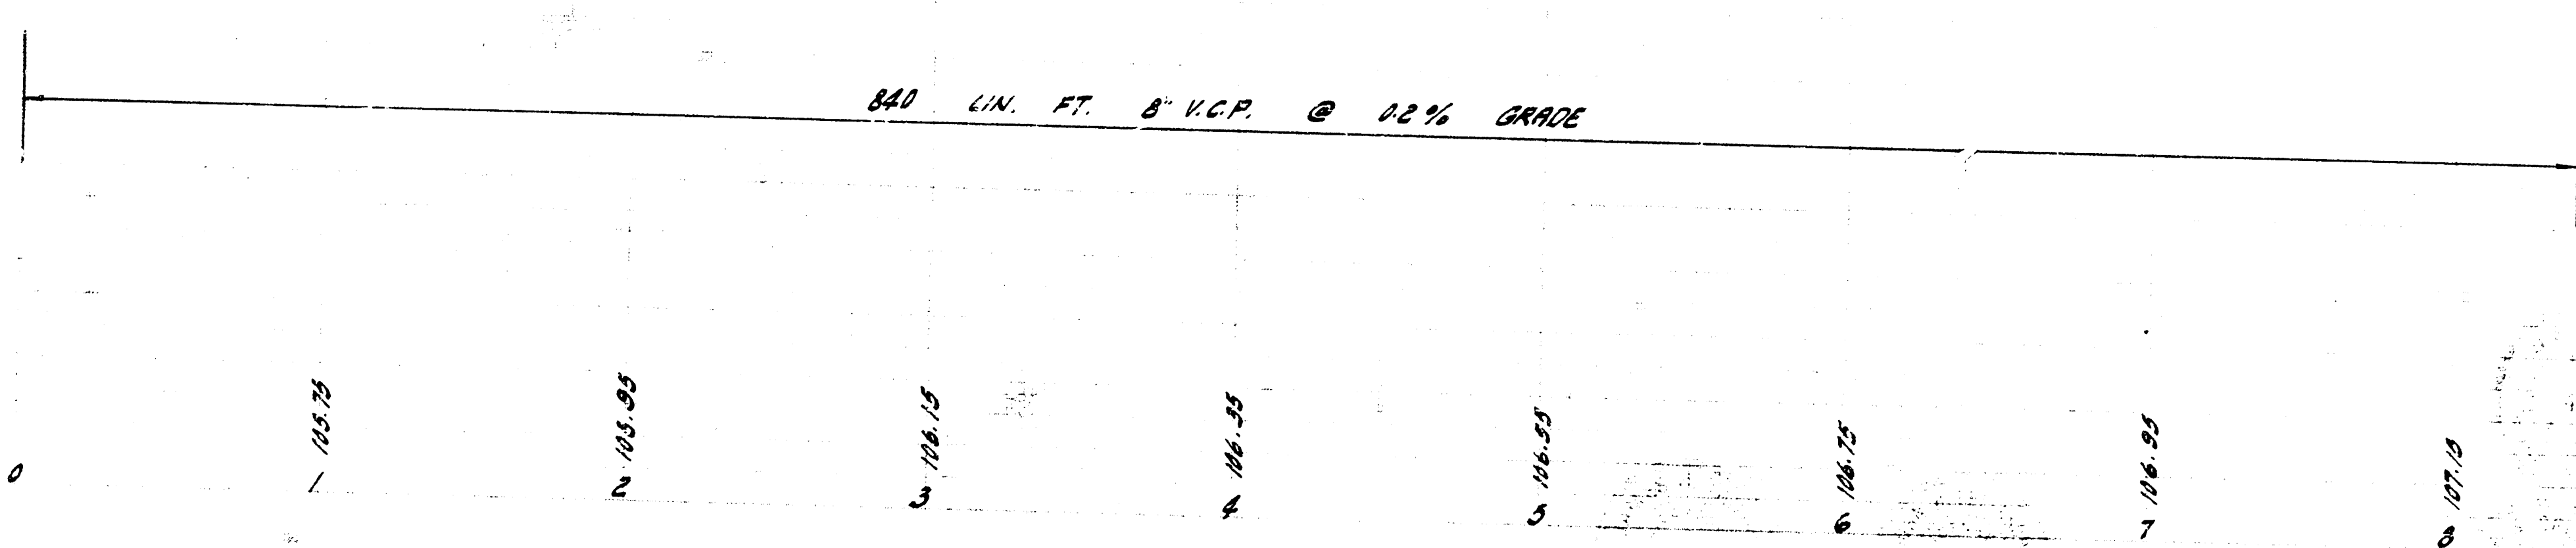

PLAN SCALE 1" = 20'
 PROFILE SCALE 1" = 2'

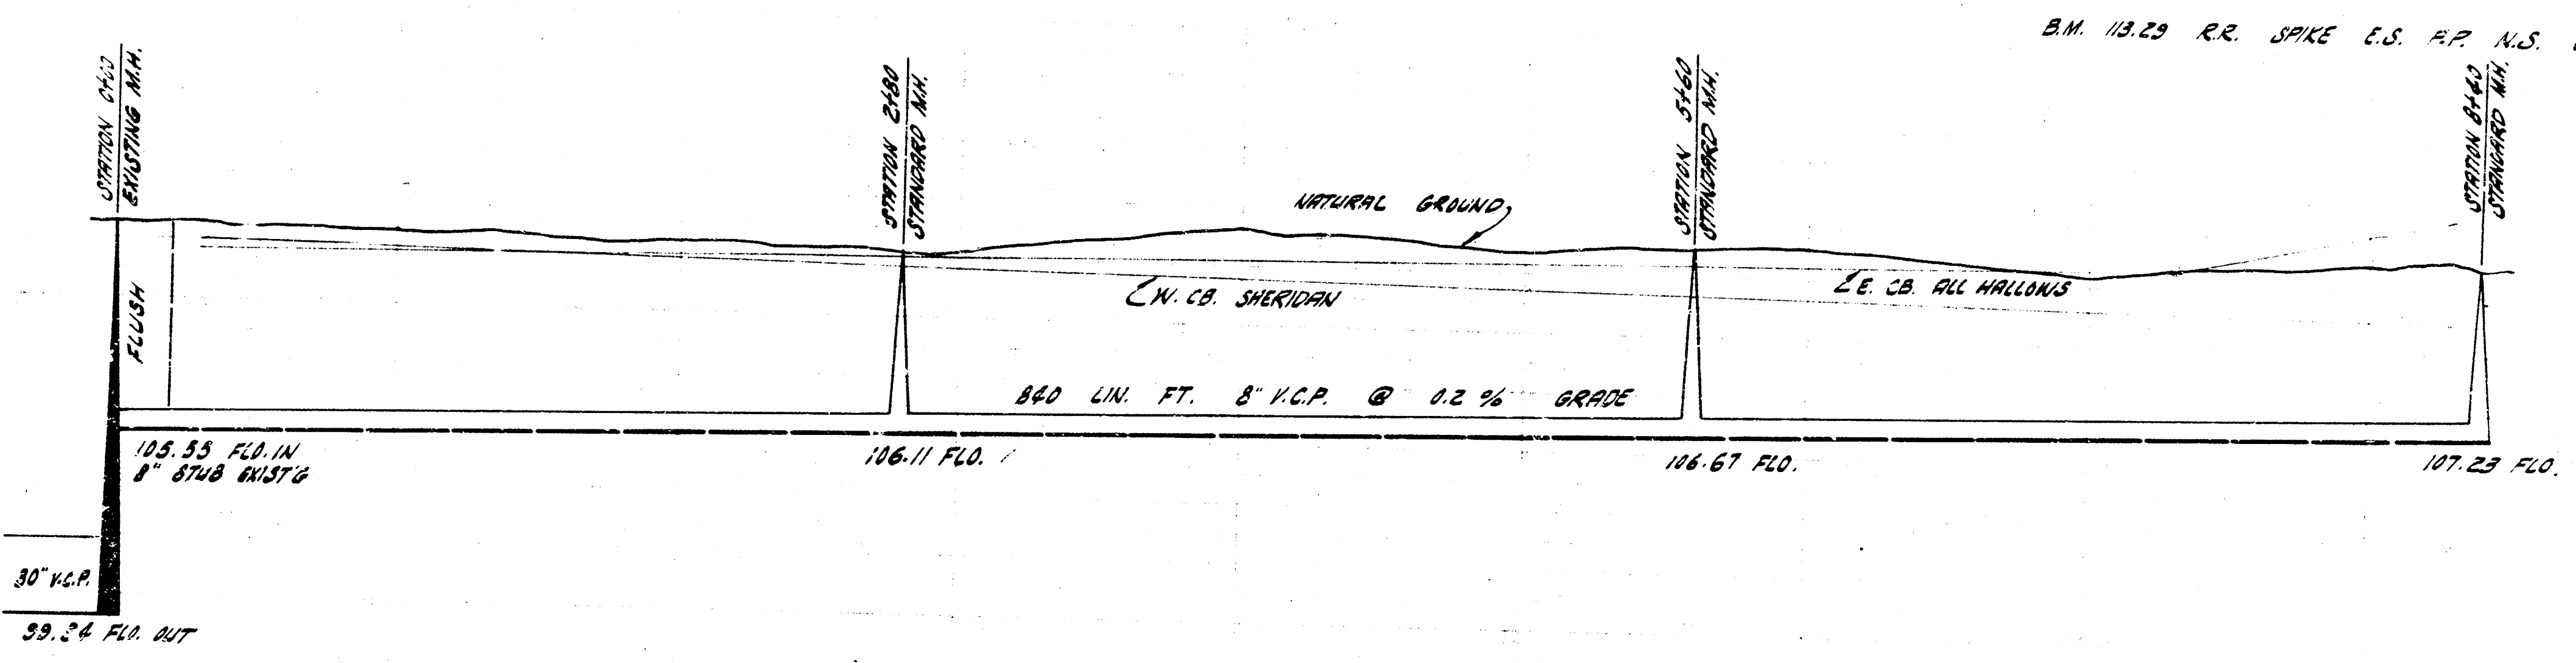

LATERAL 41 SUB. 5 S.S. 22
 CITY OF WICHITA, KANSAS
 B. E. SMITH, CITY ENGINEER
 PROJ. NO. C28-25 DATE MAY 1958