



DESIGNED BY
CHECKED BY
DATE

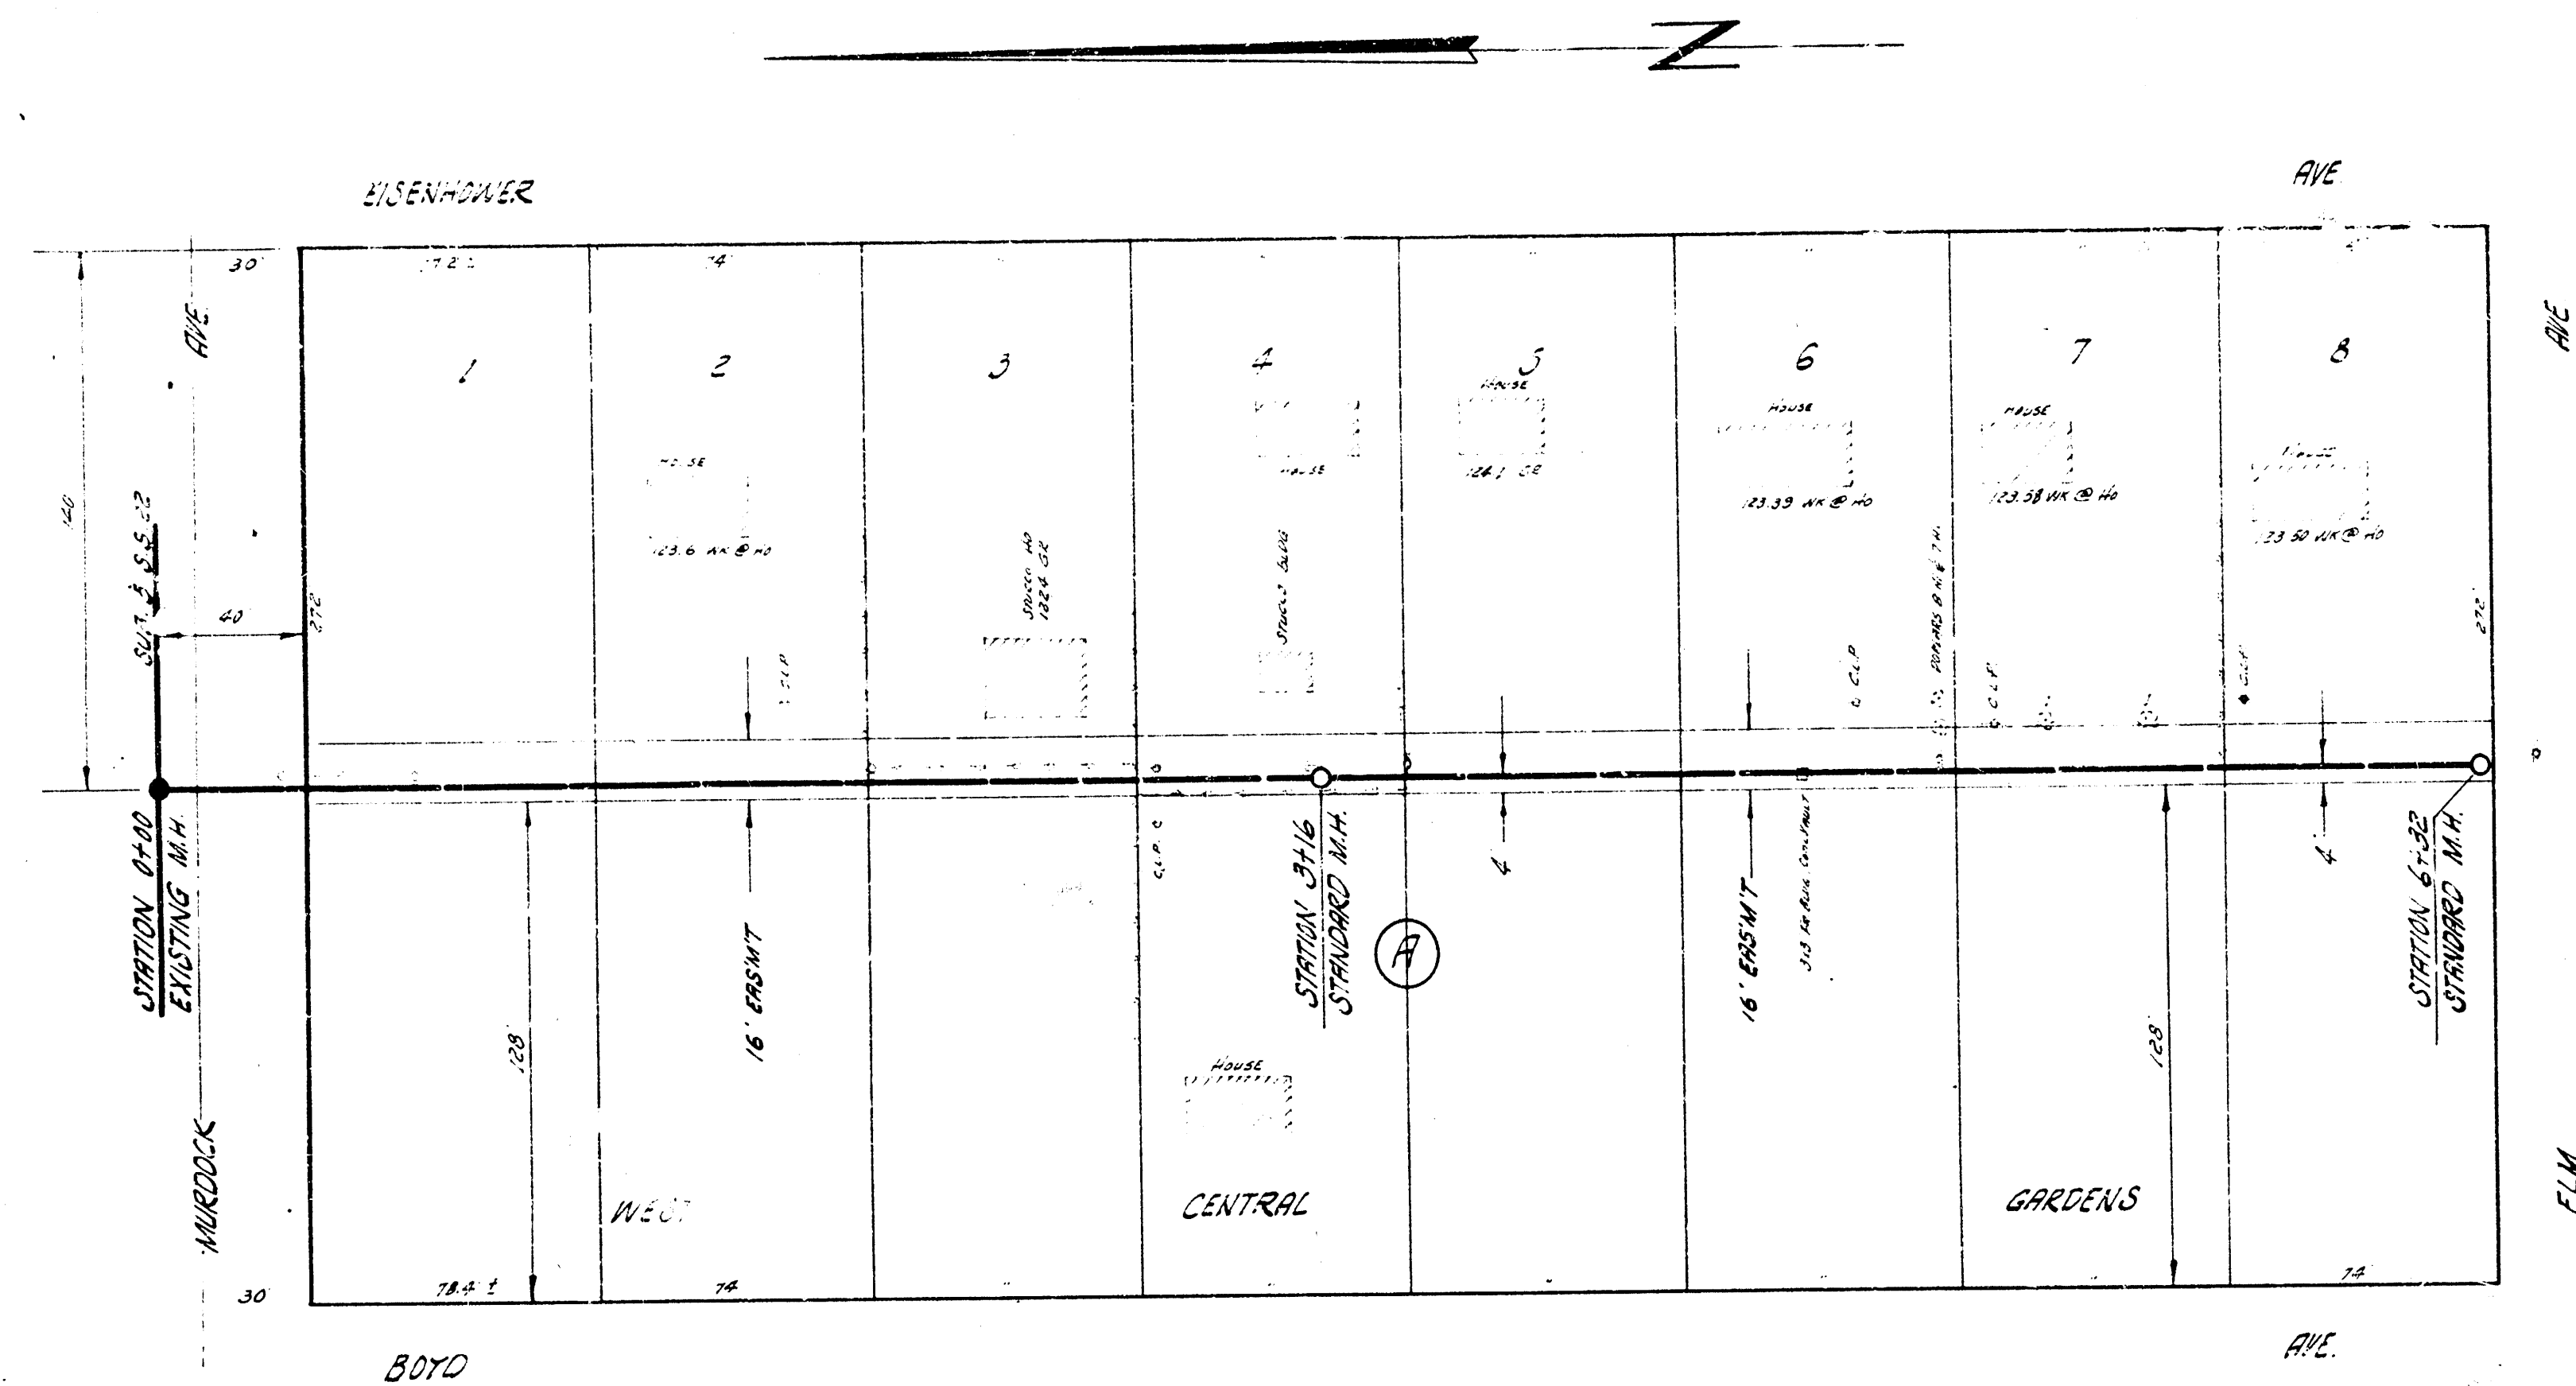

PLAN SCALE 1" = 40'
PROFILE SCALE 1" = 4' OR 1" = 4' VERT

B.M. 123.83 N.W. COR. CONC. PARCELS NO. 748 EISENHOWER AVE
B.M. 124.05 N.W. COR. CONC. PARCELS NO. 850 EISENHOWER AVE
B.M. 122.46 S.W. COR. S.S. TEL. POLE NE COR. EISENHOWER & CENTRAL

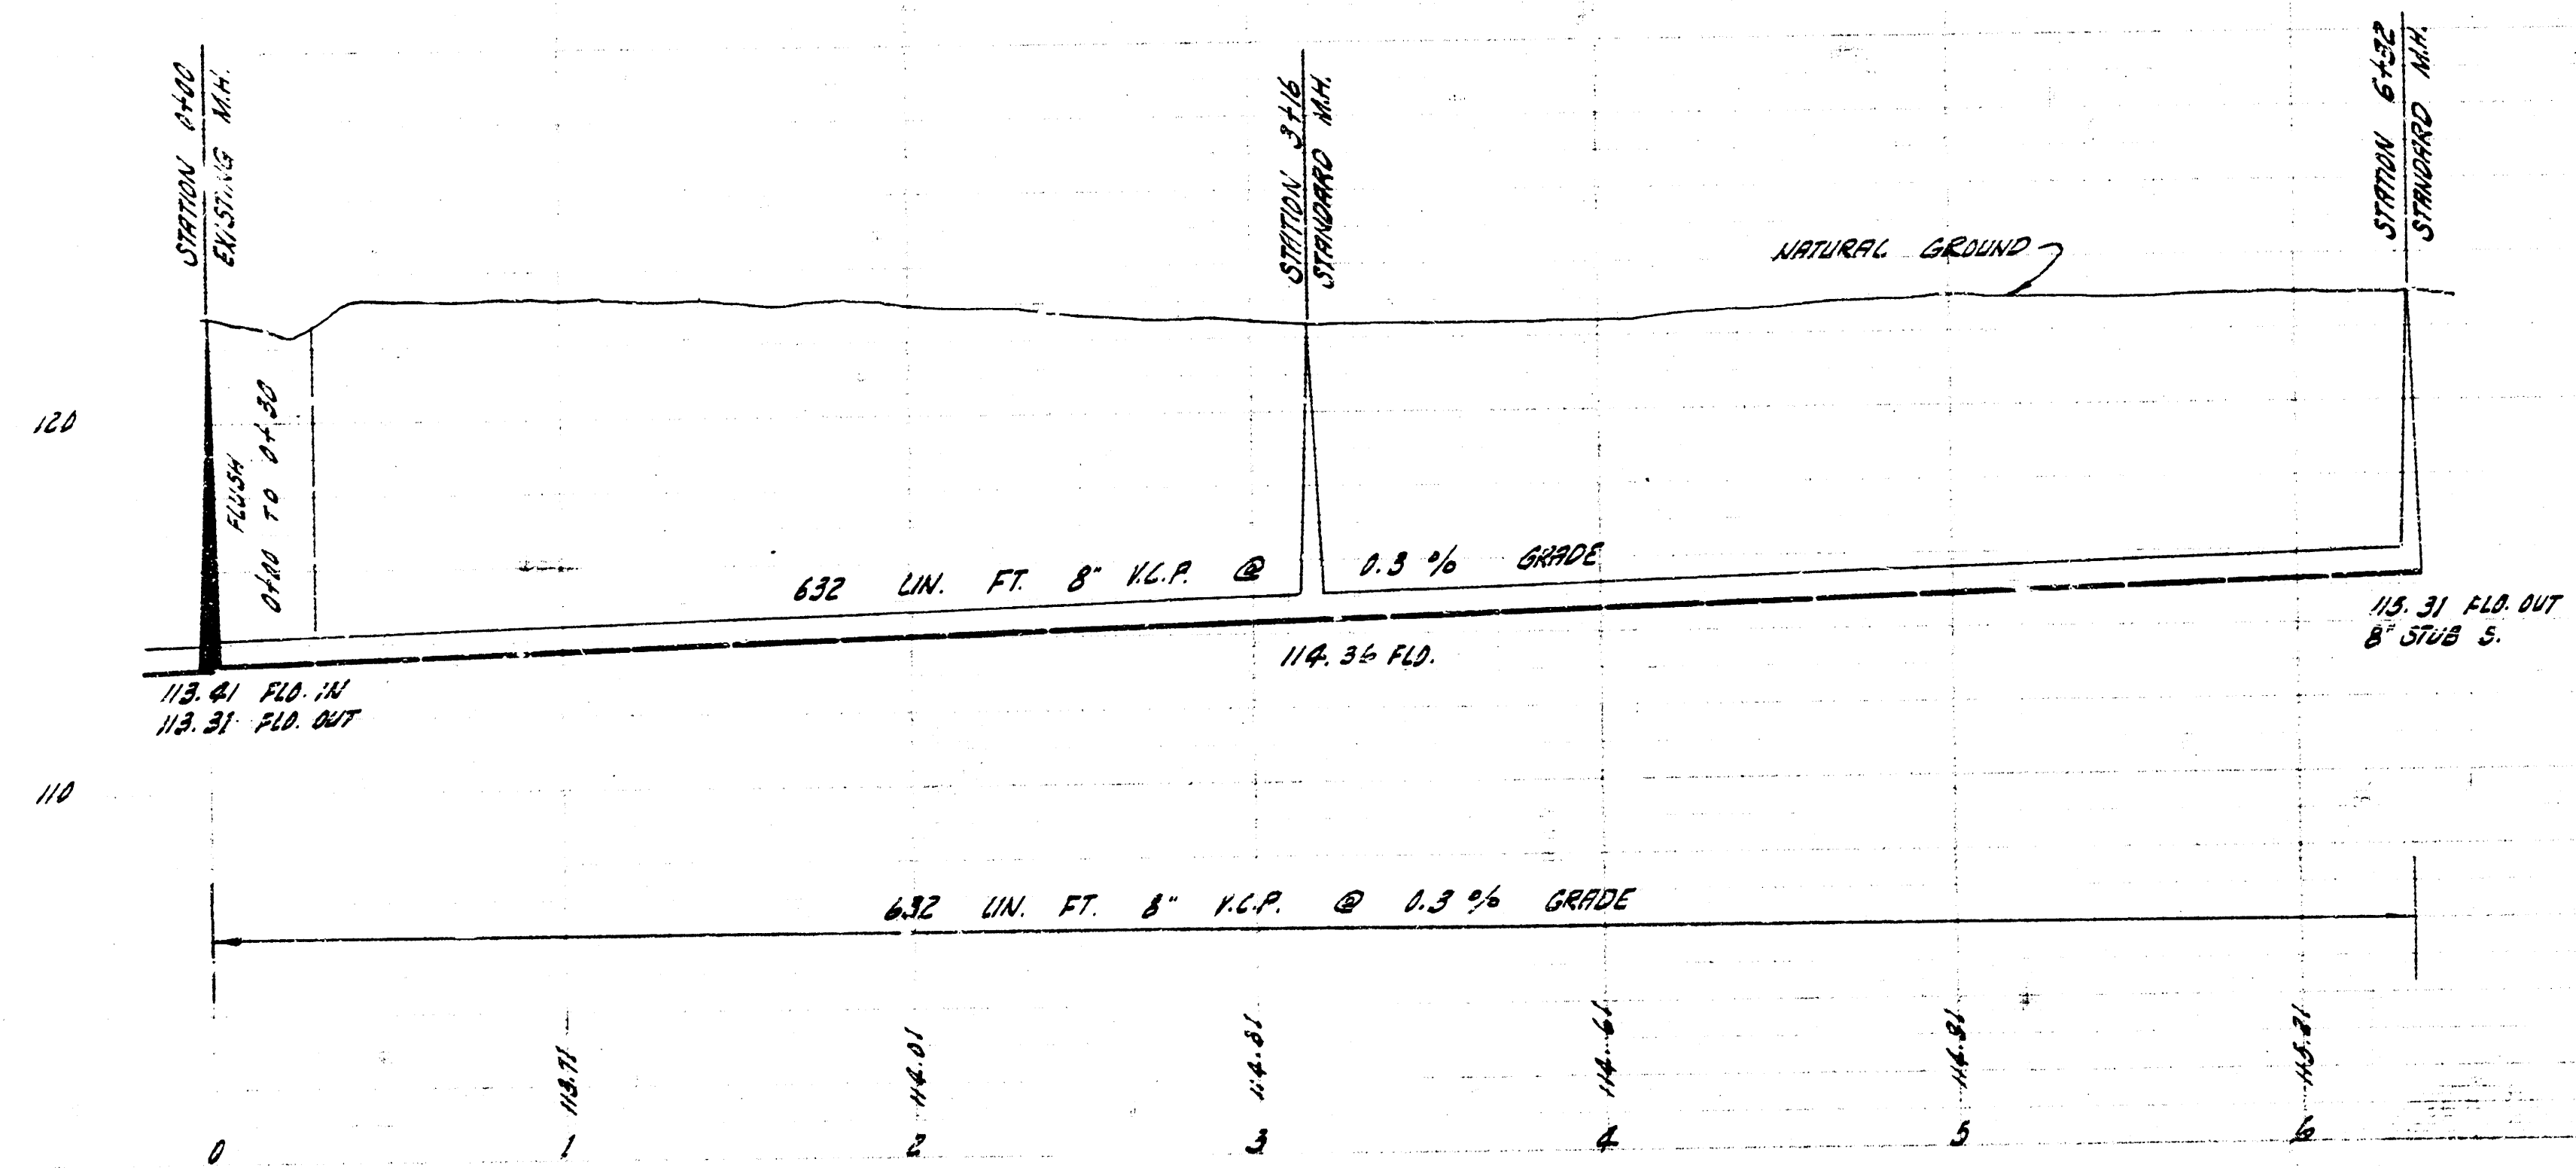

LATERAL 32 SUB 5 S. S. 22
CITY OF NICHITA, KANSAS
B. E. SMITH, CITY ENGINEER
PROJ. NO. C-28-47 DATE 4-14-1955