



B.M. 130.59 STANDARD SE COR WEST ST & 17TH.

PLAN SCALE 1"=40'
PROFILE SCALE 1"=40' HOR, 1"=4' VERT.

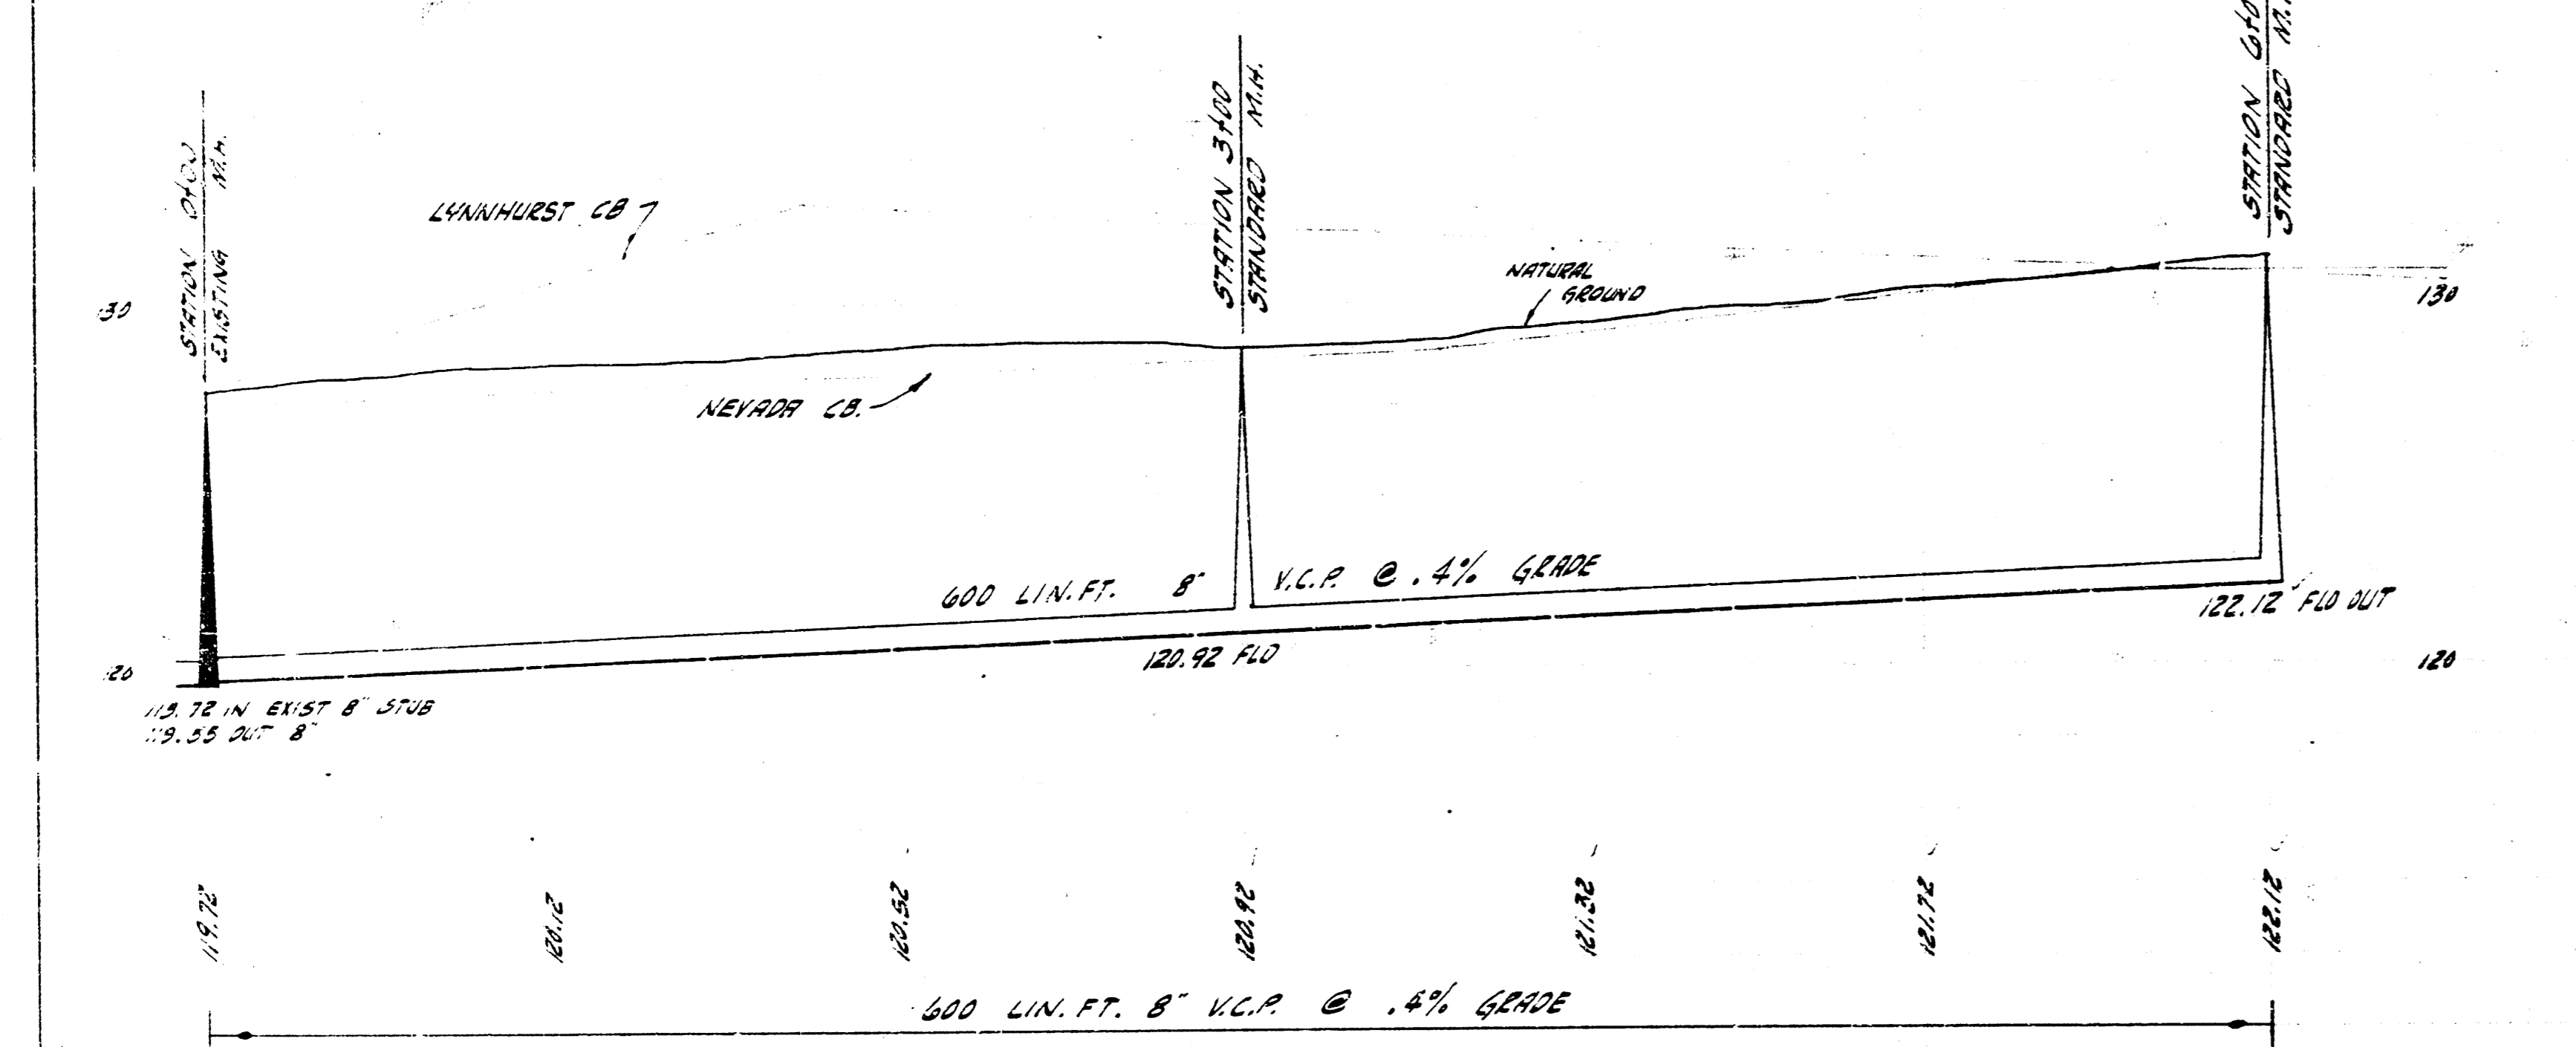


LATERAL 7A SUB. 5 SAN. SEWER 22
CITY OF WICHITA, KANSAS
B.E. SMITH, CITY ENGINEER
PROJ. NO. C28-87 DATE- APRIL 1959

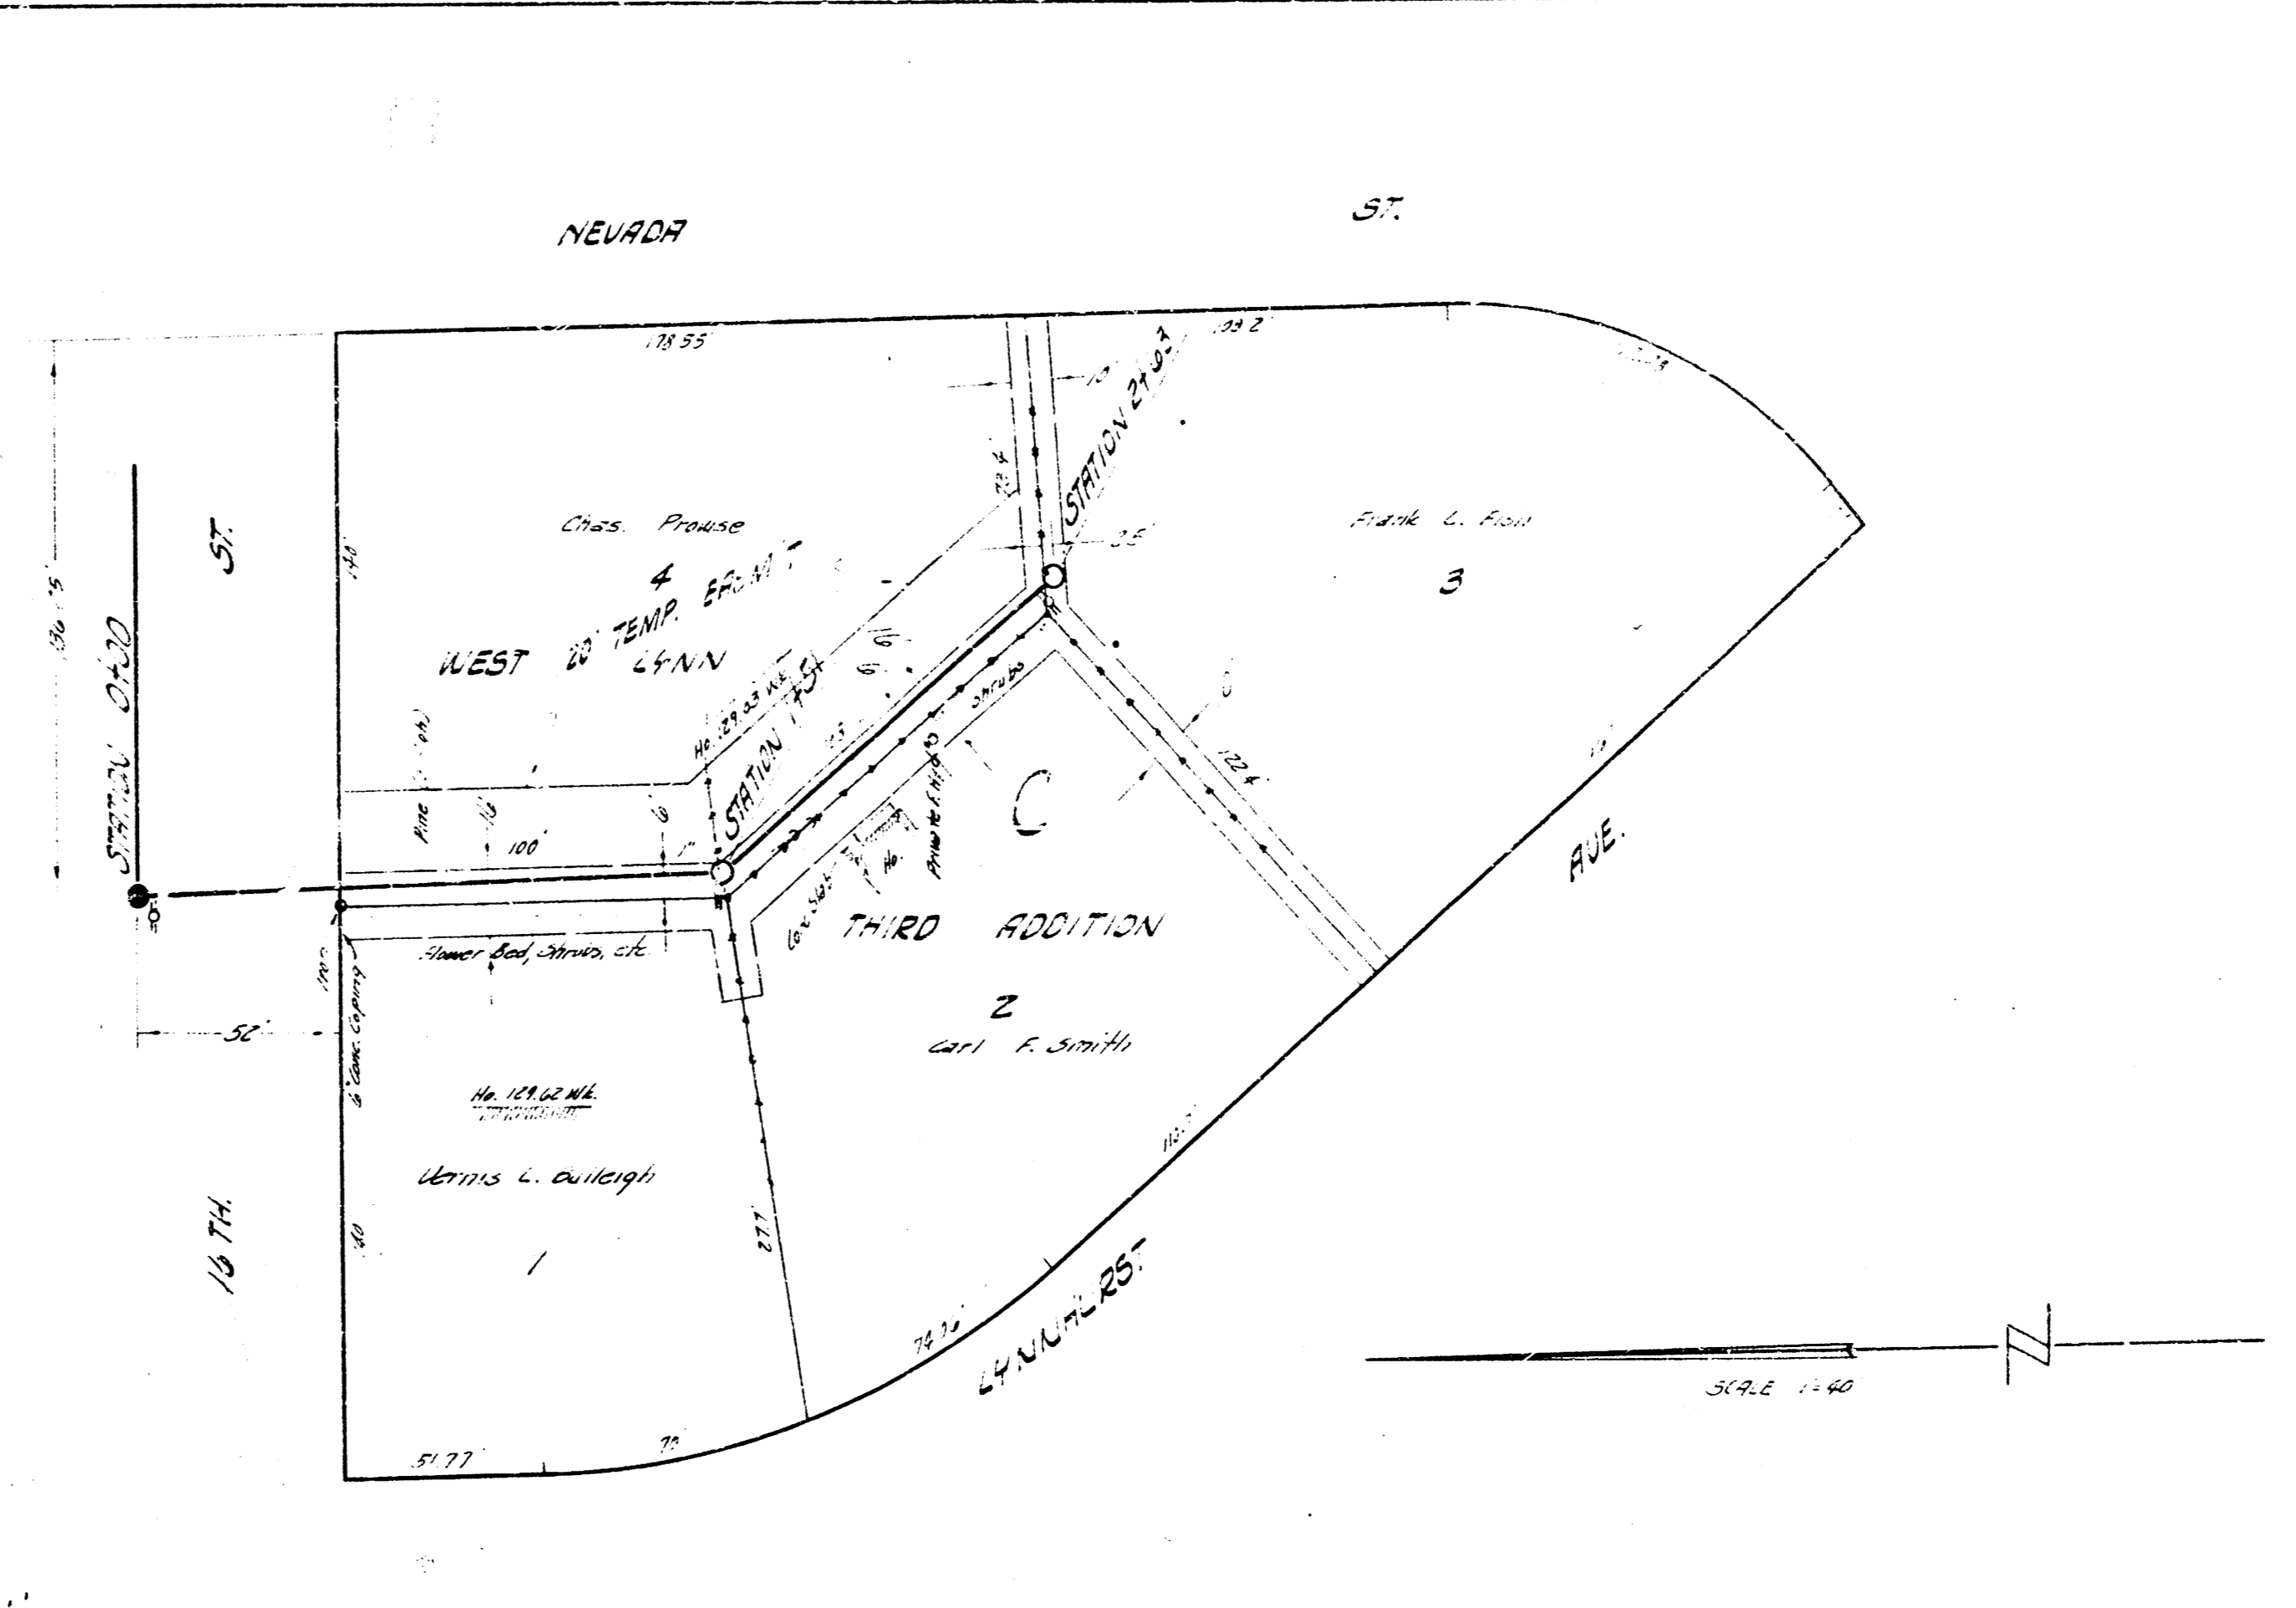

B.M. 127.72 6" IN GLOBE S. COR. 16TH, WL. LYNNHURST

PLAN SCALE 1"=40'
PROFILE SCALE 1"=40' HOR, 1"=4' VERT.

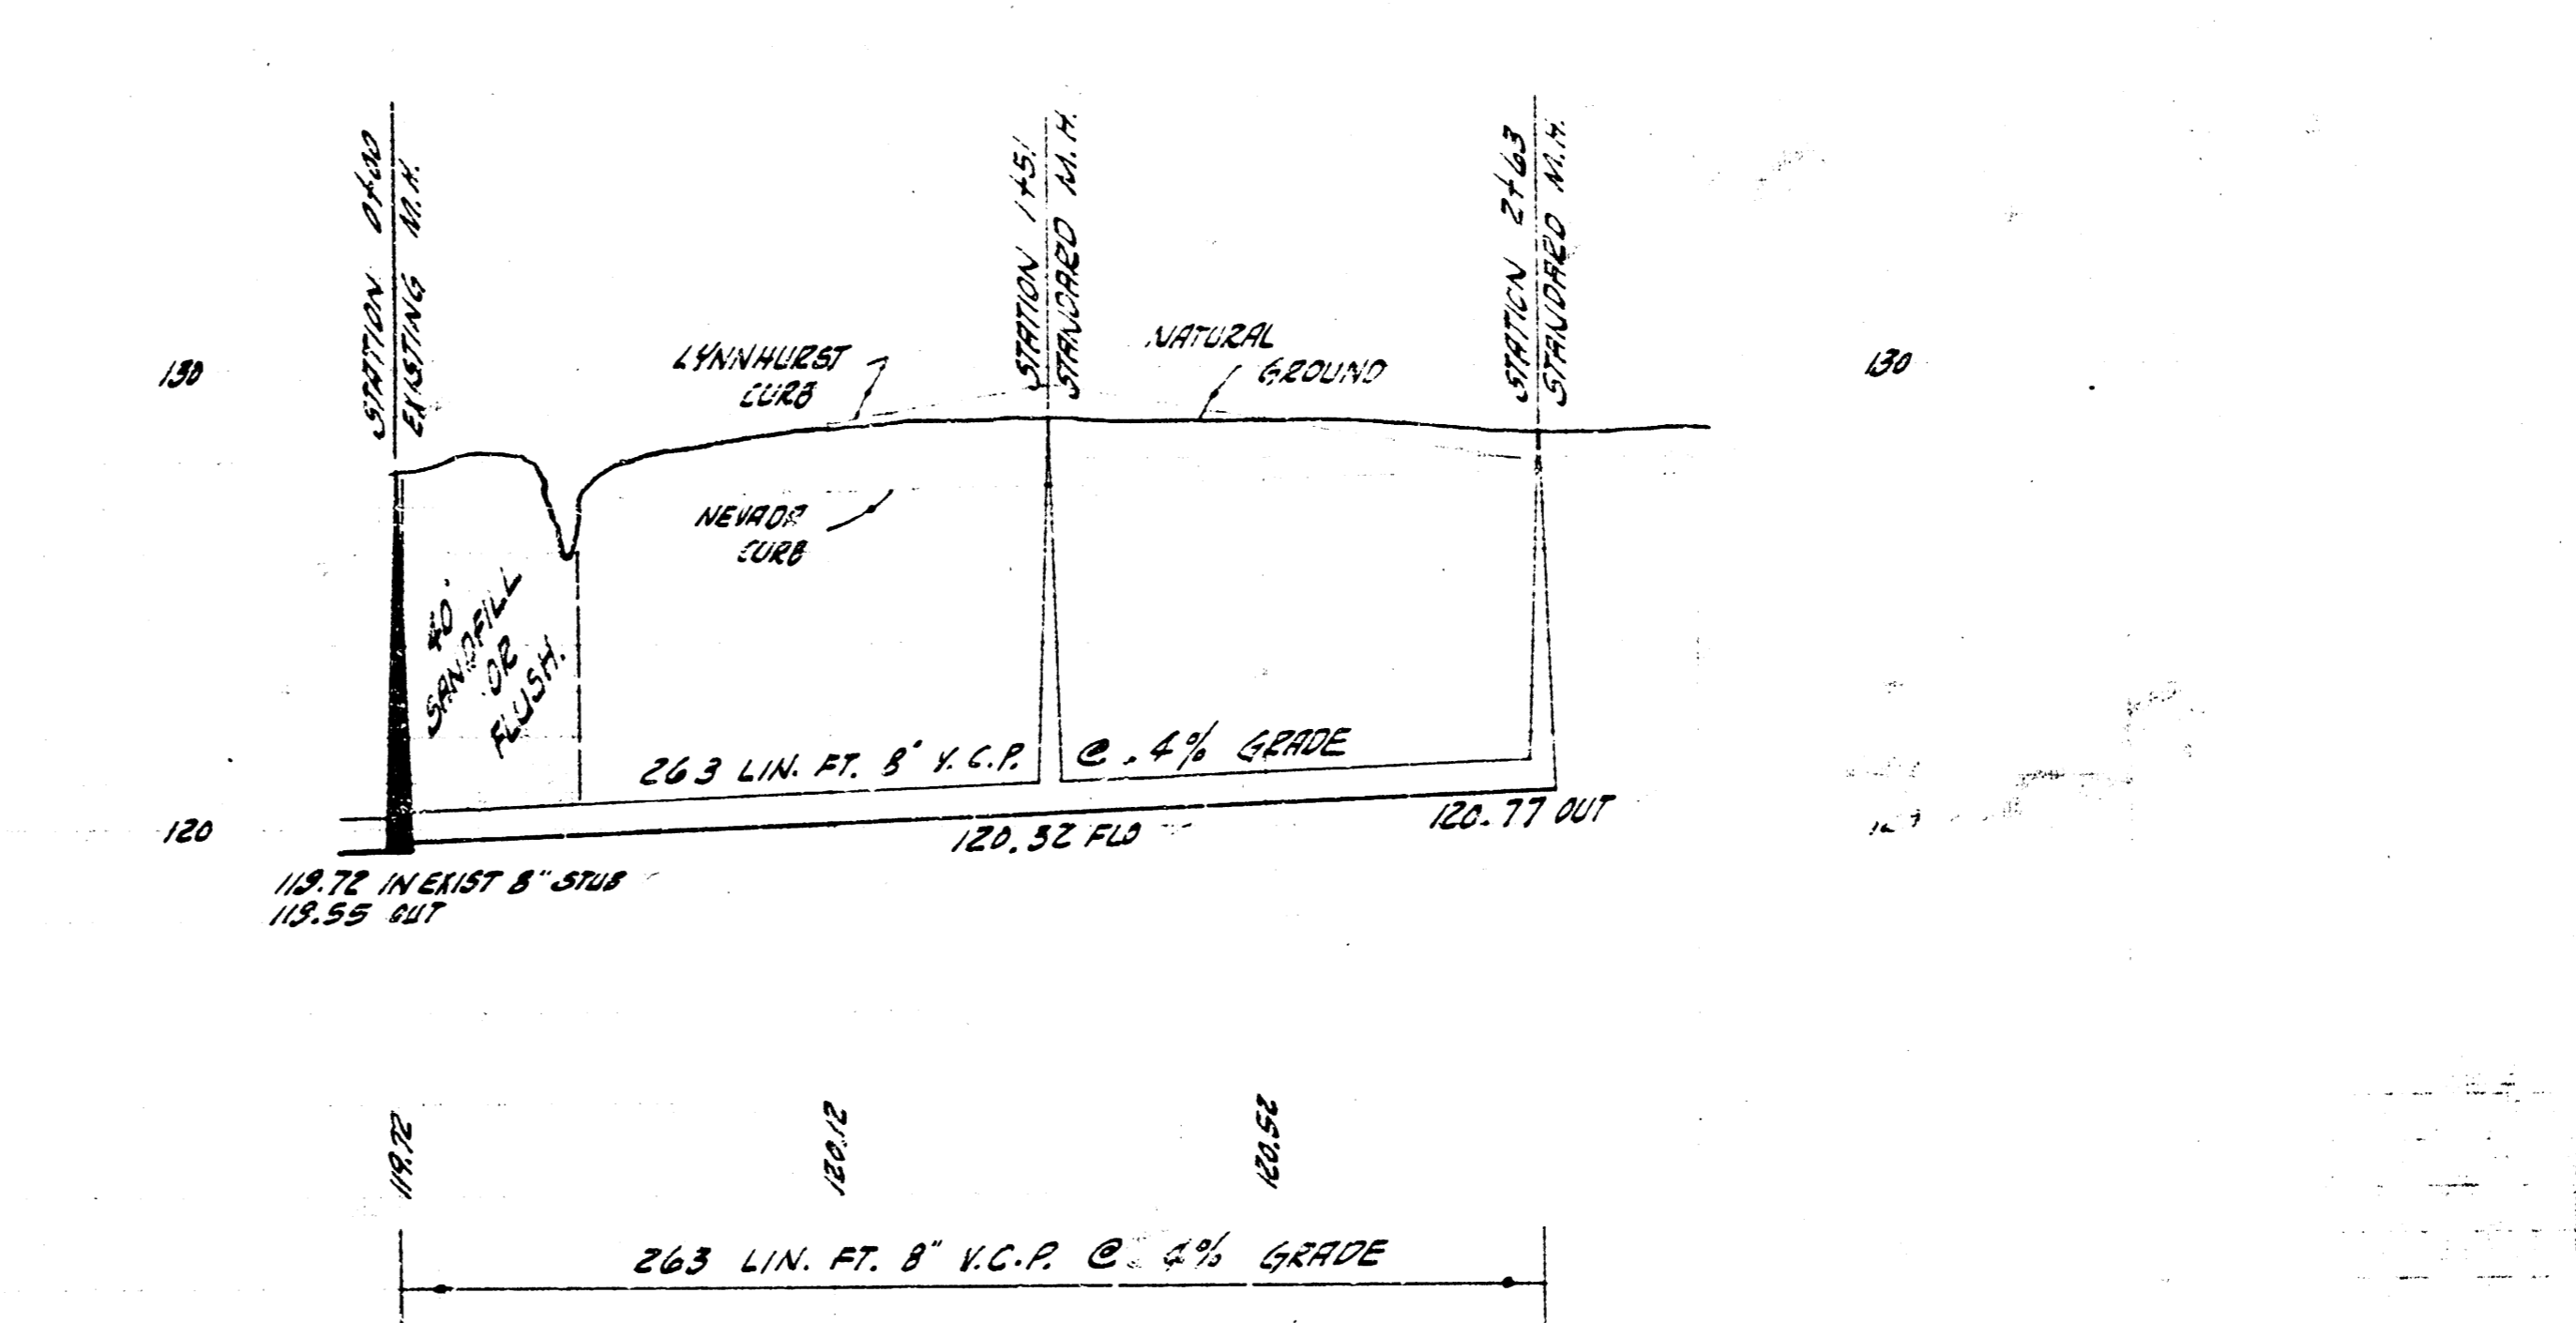

LATERAL 7D SUB. 5 SAN. SEWER 22
CITY OF WICHITA, KANSAS
B.E. SMITH, CITY ENGINEER
PROJ. NO. C28-77 DATE- MARCH, 1959