



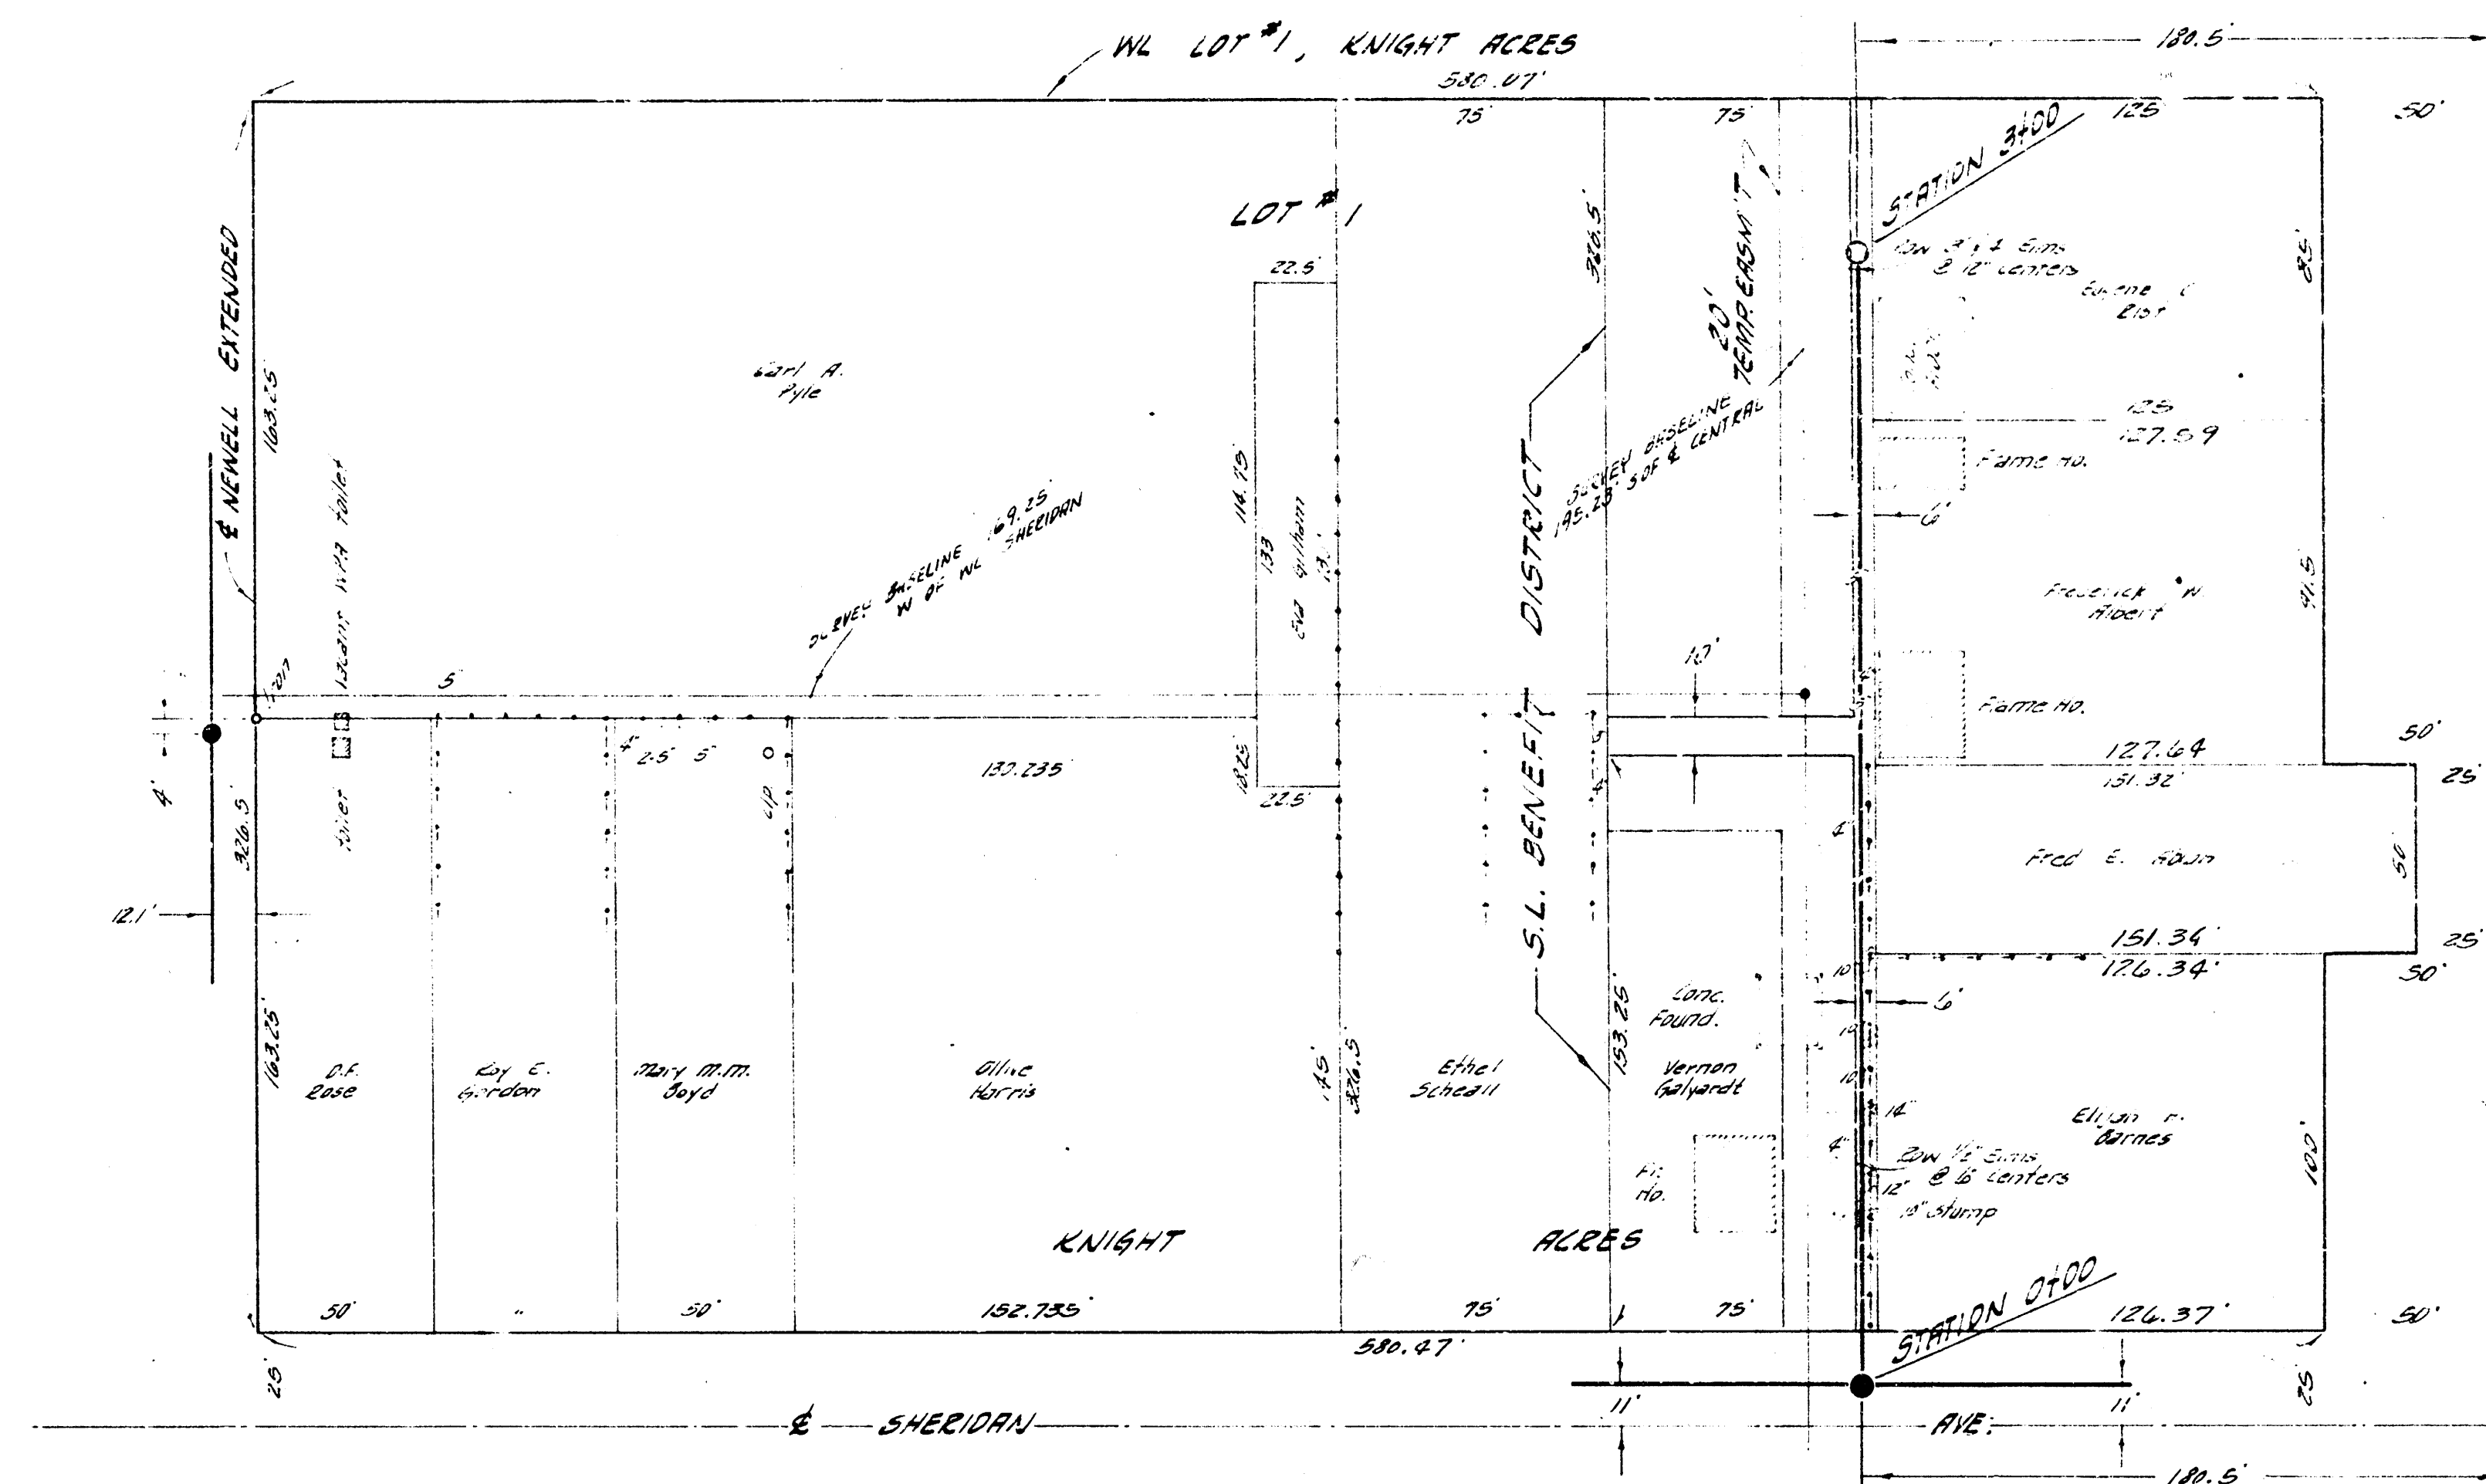

STATIONING & BASELINE AS INDICATED ON PLAN.
B.M. 121.96 STANDARD SE COR CENTER & SHERIDAN.

PLAN SCALE 1"=40'
PROFILE SCALE 1"=4' VERT. 1"=4' HORIZONTAL

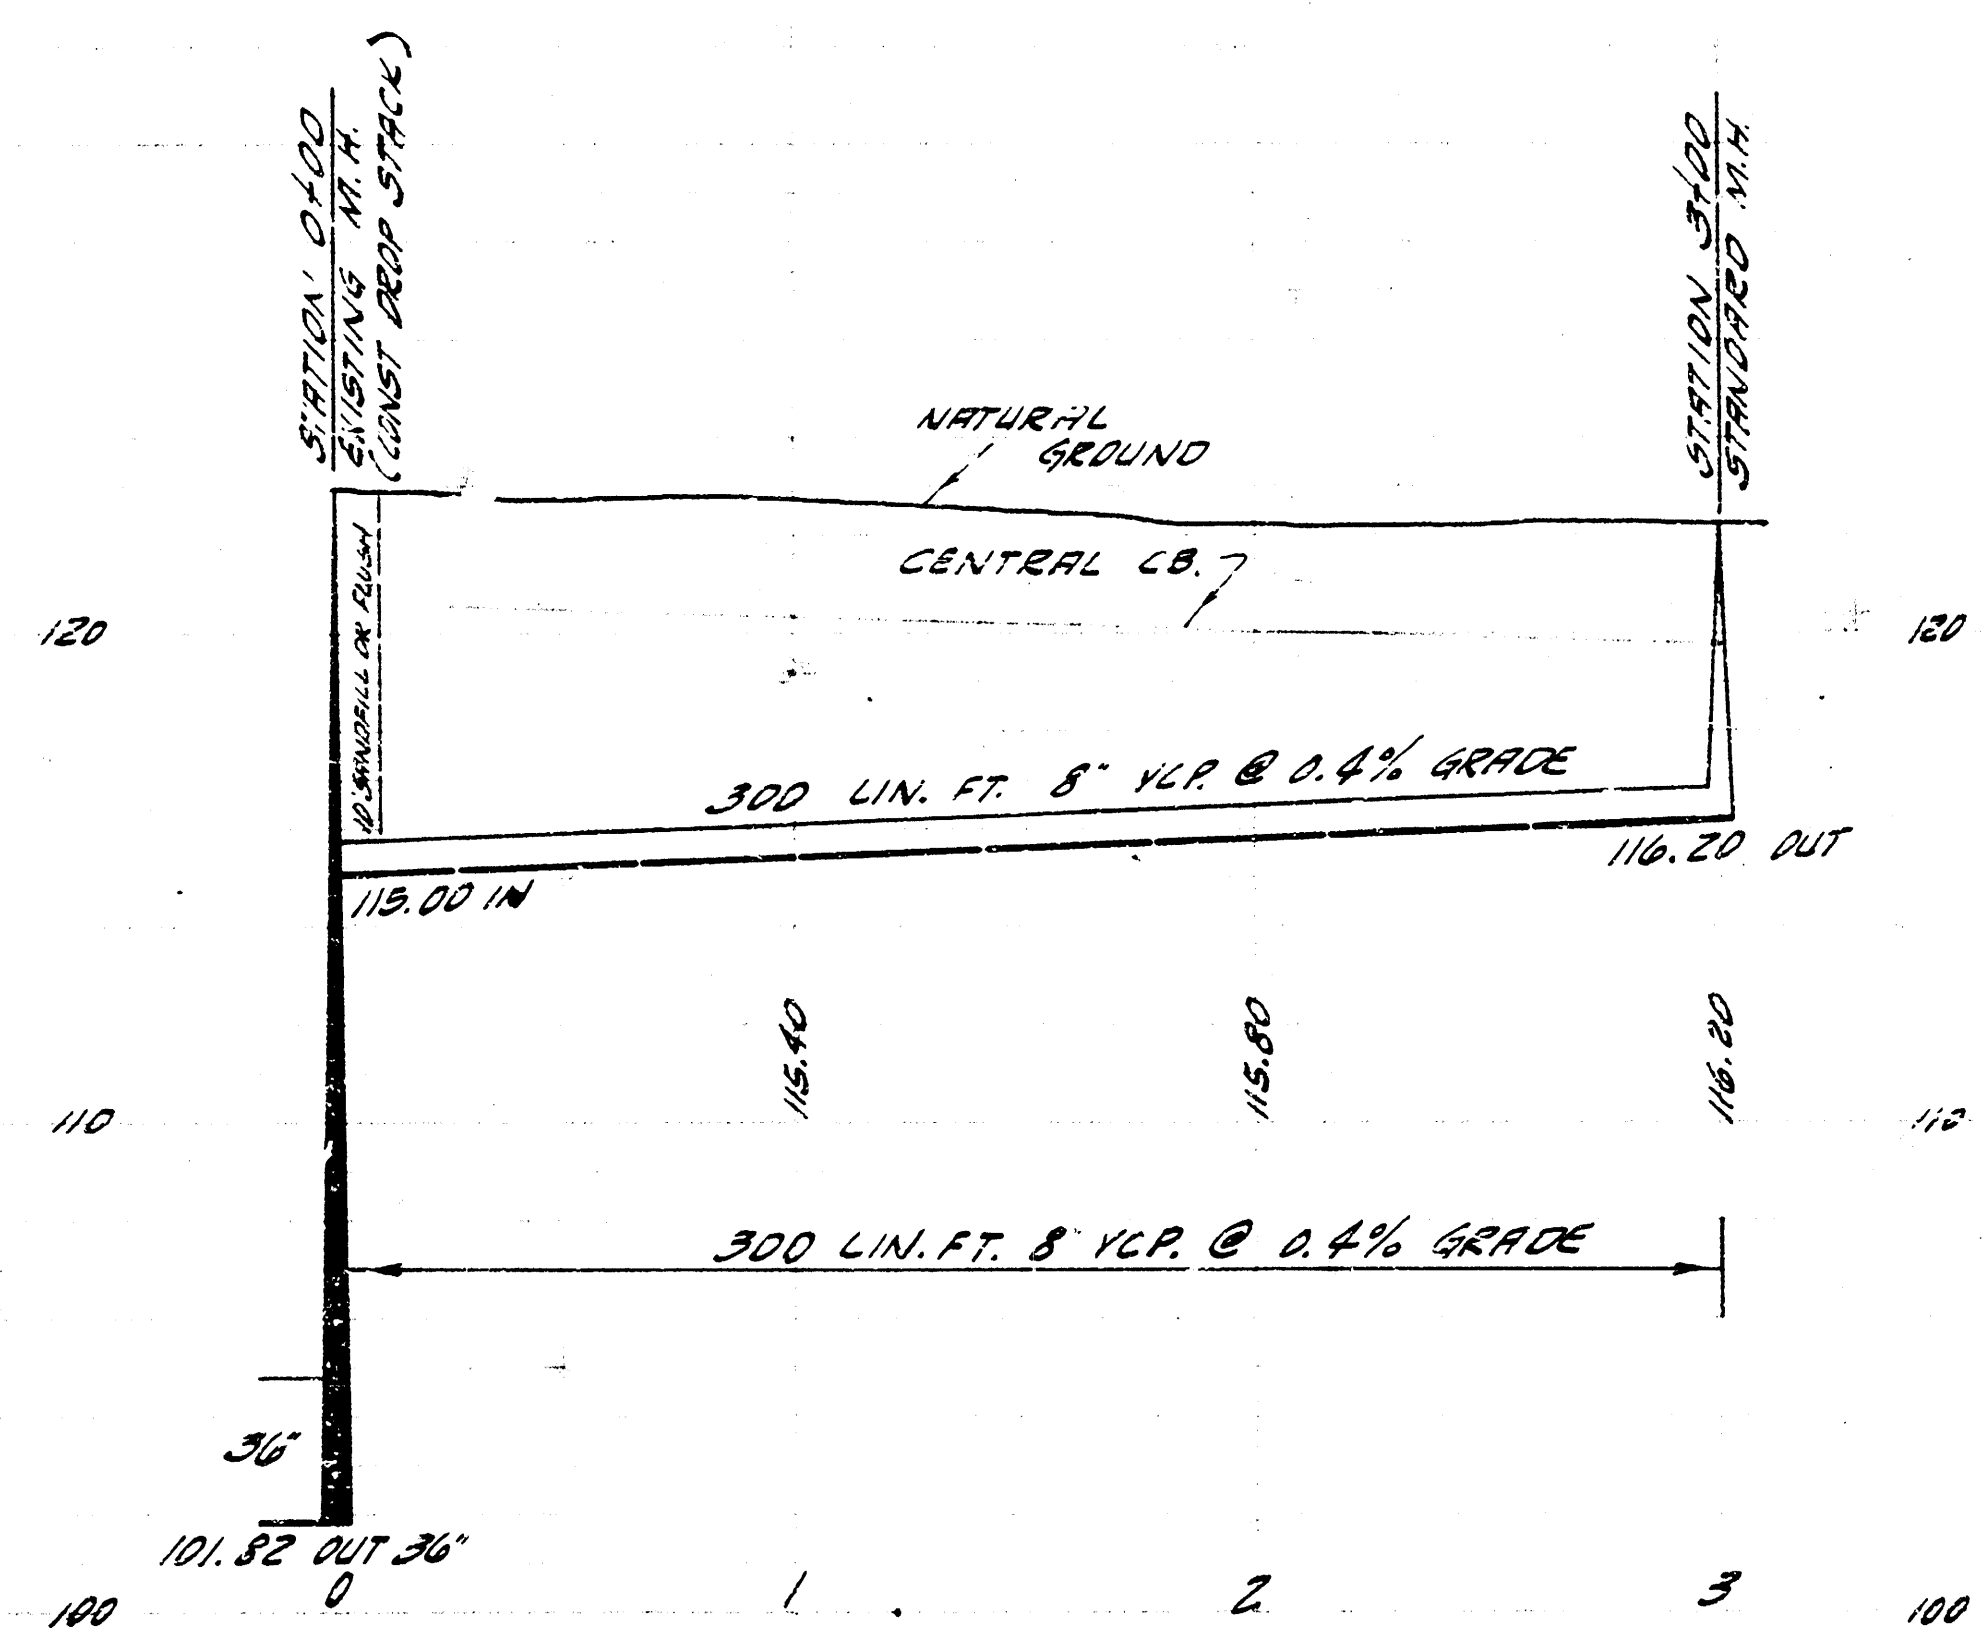

LATERAL 95 SUB. 5 SAN. SEWER 22
CITY OF WICHITA, KANSAS
B.E. SMITH CITY ENGINEER
PROJ. NO. 128-124 DATE - JAN. 25, 1960