


BASILINE STATIONING 193.3' E OF EL. FLOOR.
 B.M. 121.53 22 SPIKE ES NLP NW COR. INTERSECT 2ND.
 B.M. 121.14 35 CUR. CONC. PD. 40 NW 2ND. F. FLOOR

PLAN SCALE 1"=40'
 PROFILE SCALE 1"=40' HOR., 1"=4' VERT. (10')

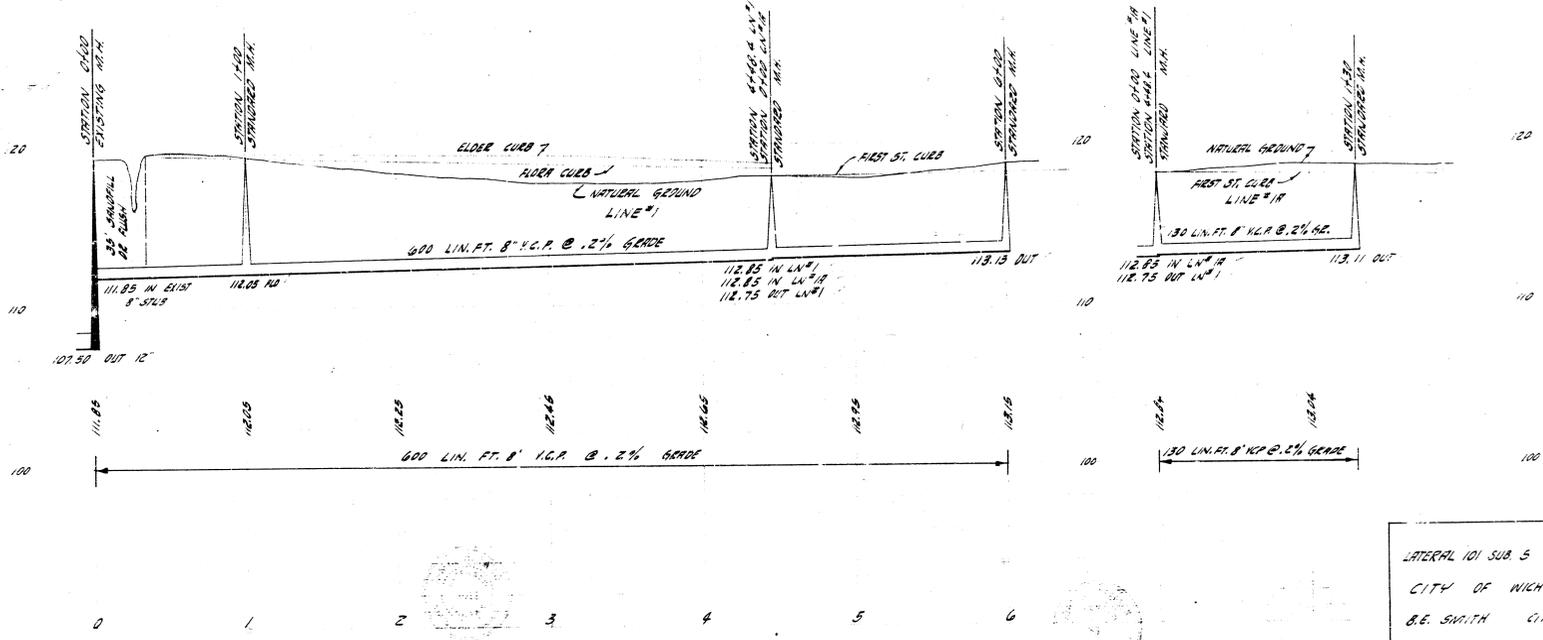

LATERAL 101 SUB. 5 SAN SEWER 22
 CITY OF WICHITA, KANSAS
 B.E. SMITH CITY ENGINEER
 PROJ. NO. 229-B - DATE APRIL 1959