



HORIZONTAL SCALE 1" = 40'
 PROFILE SCALE 1" = 20' HOR. 1" = 4' VERT

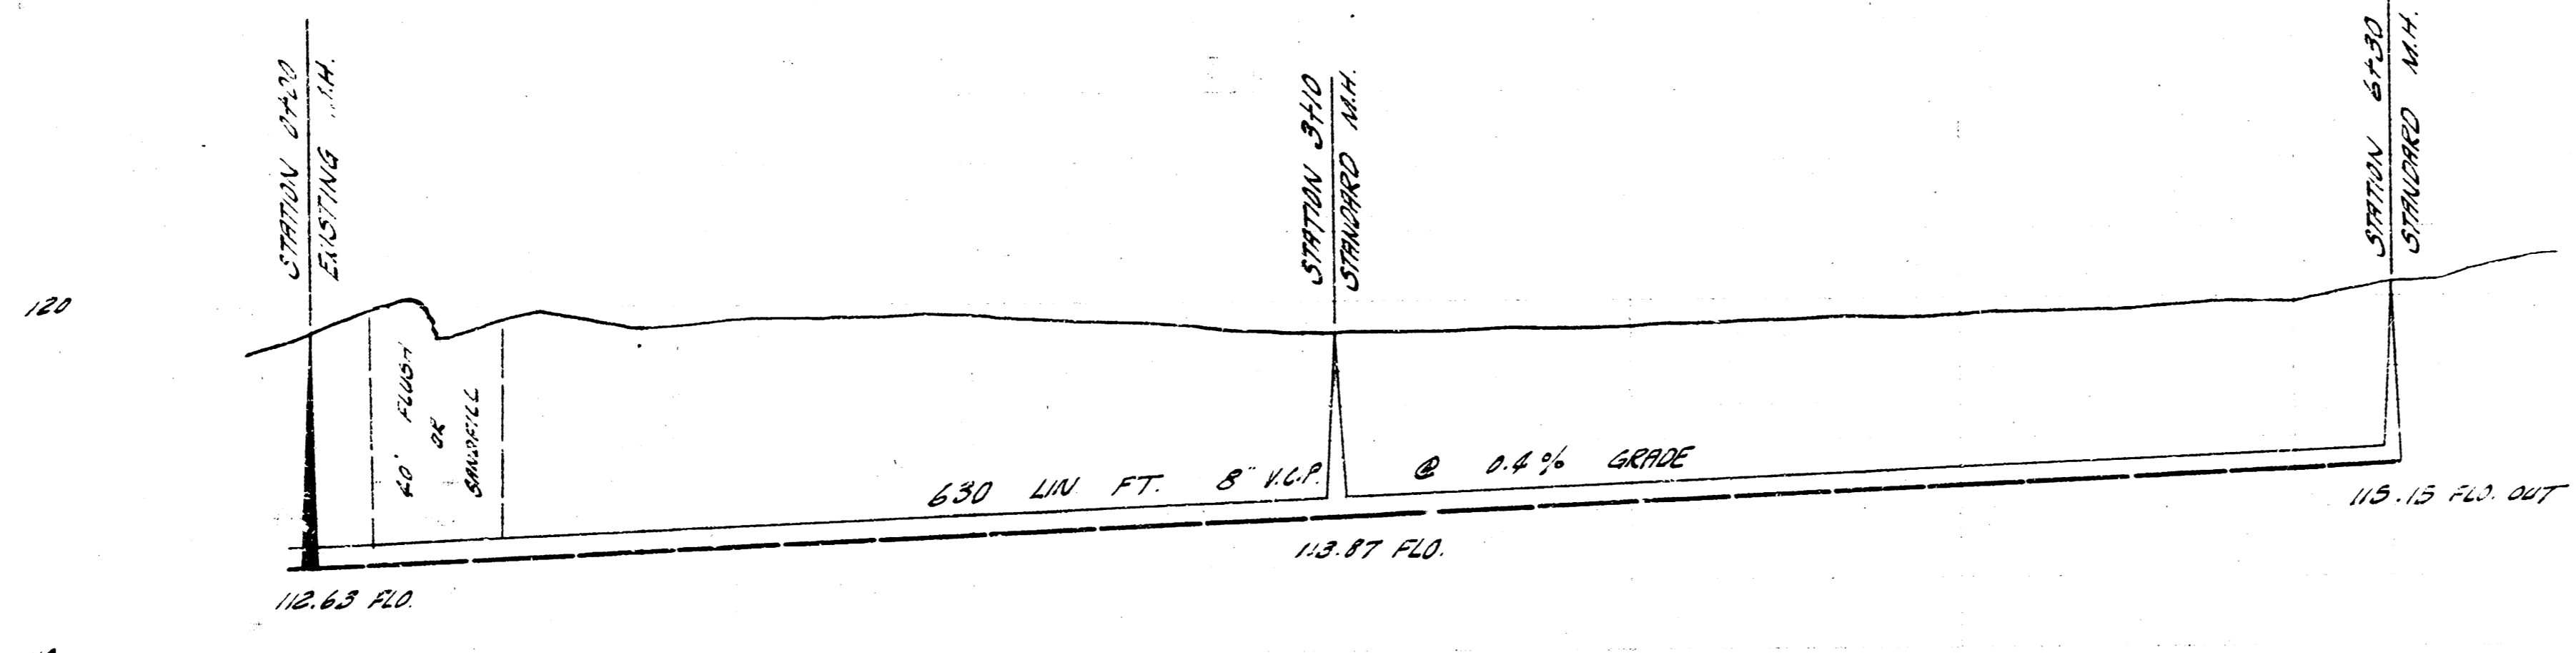

B.M. 118.630 STANDARD N.E. COR. WEST 1/2 SECOND
 B.M. 115.130 DOUBLE SPIKE S.E. COR. A POLE N.E. COR. SABIN & 1ST ST

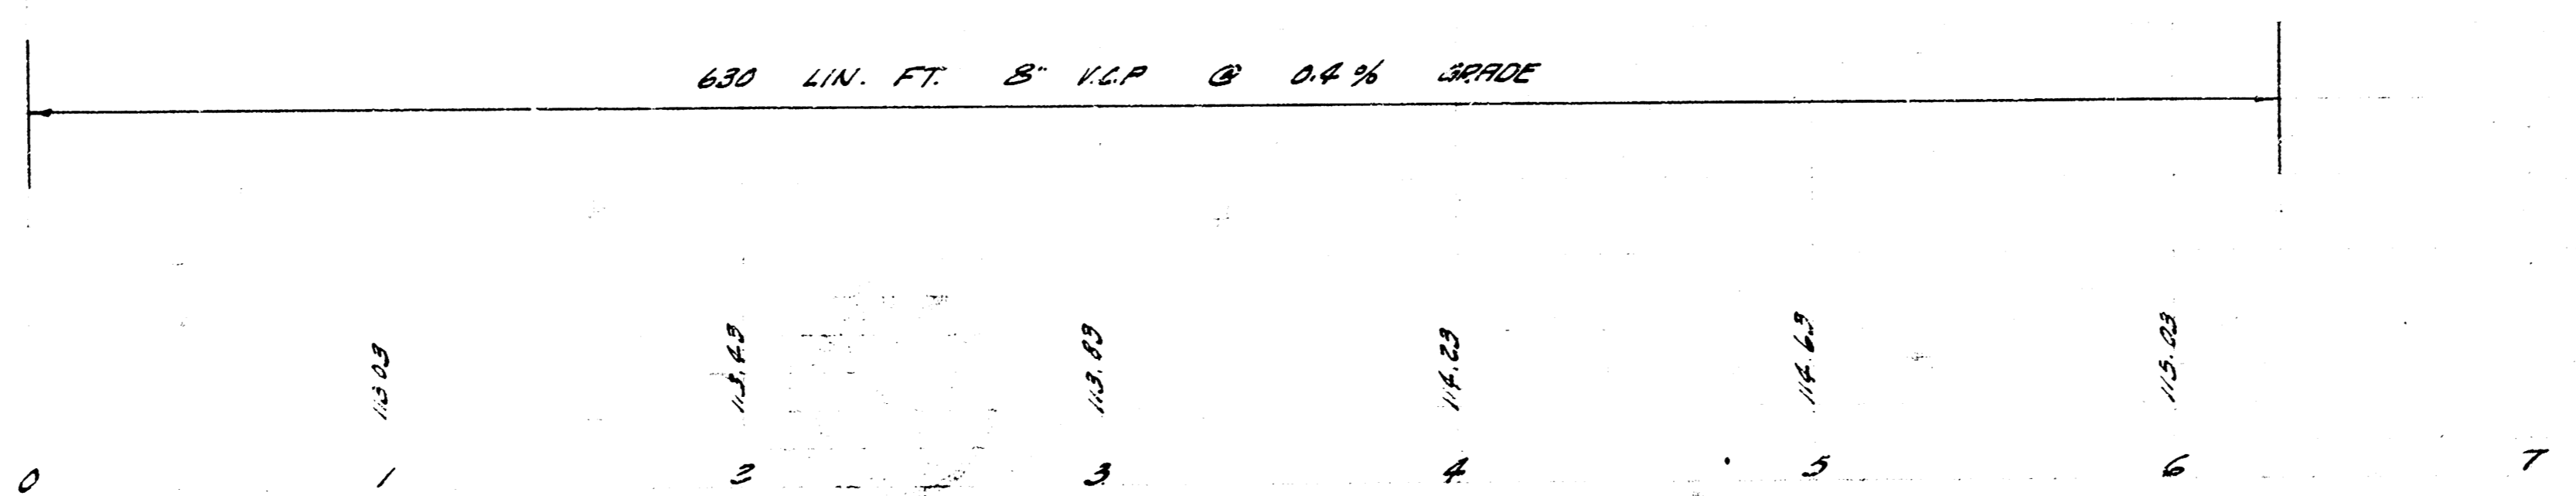

LATERAL 102 - SUB 5 SAN. SEWER 22
 CITY OF NICHITA, KANSAS
 B.E. SMITH CITY ENGINEER
 DRAWING NO. 22-9 DATE: MAY 1929