
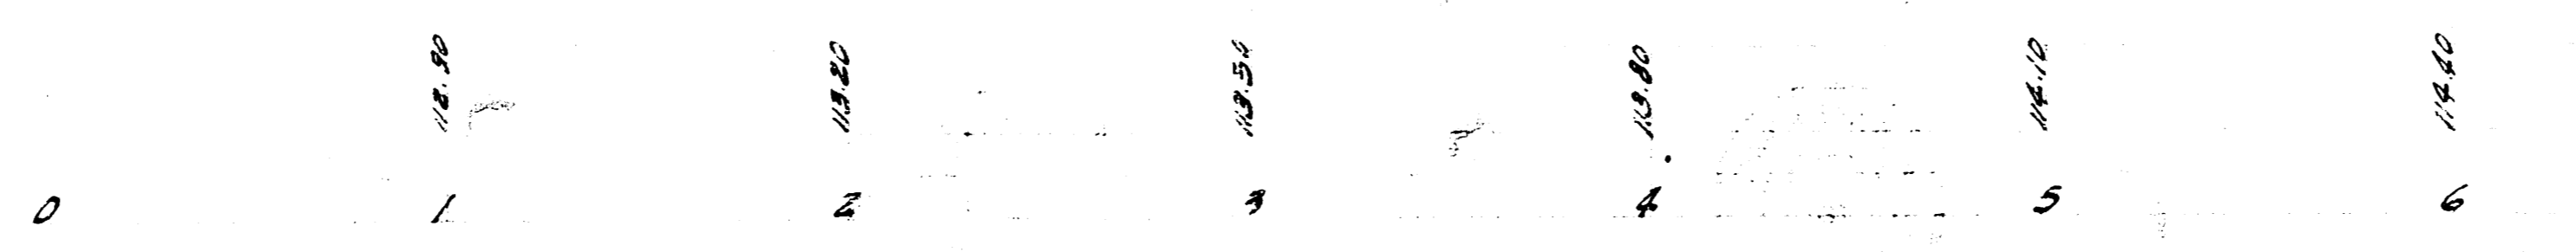


3.M. 112.60 STANDARD VE. COE. WEST 4 210  
 3.M. 120.43 DOUBLE WAKE E.S. PAULE N.S. END 150 E OF 10013

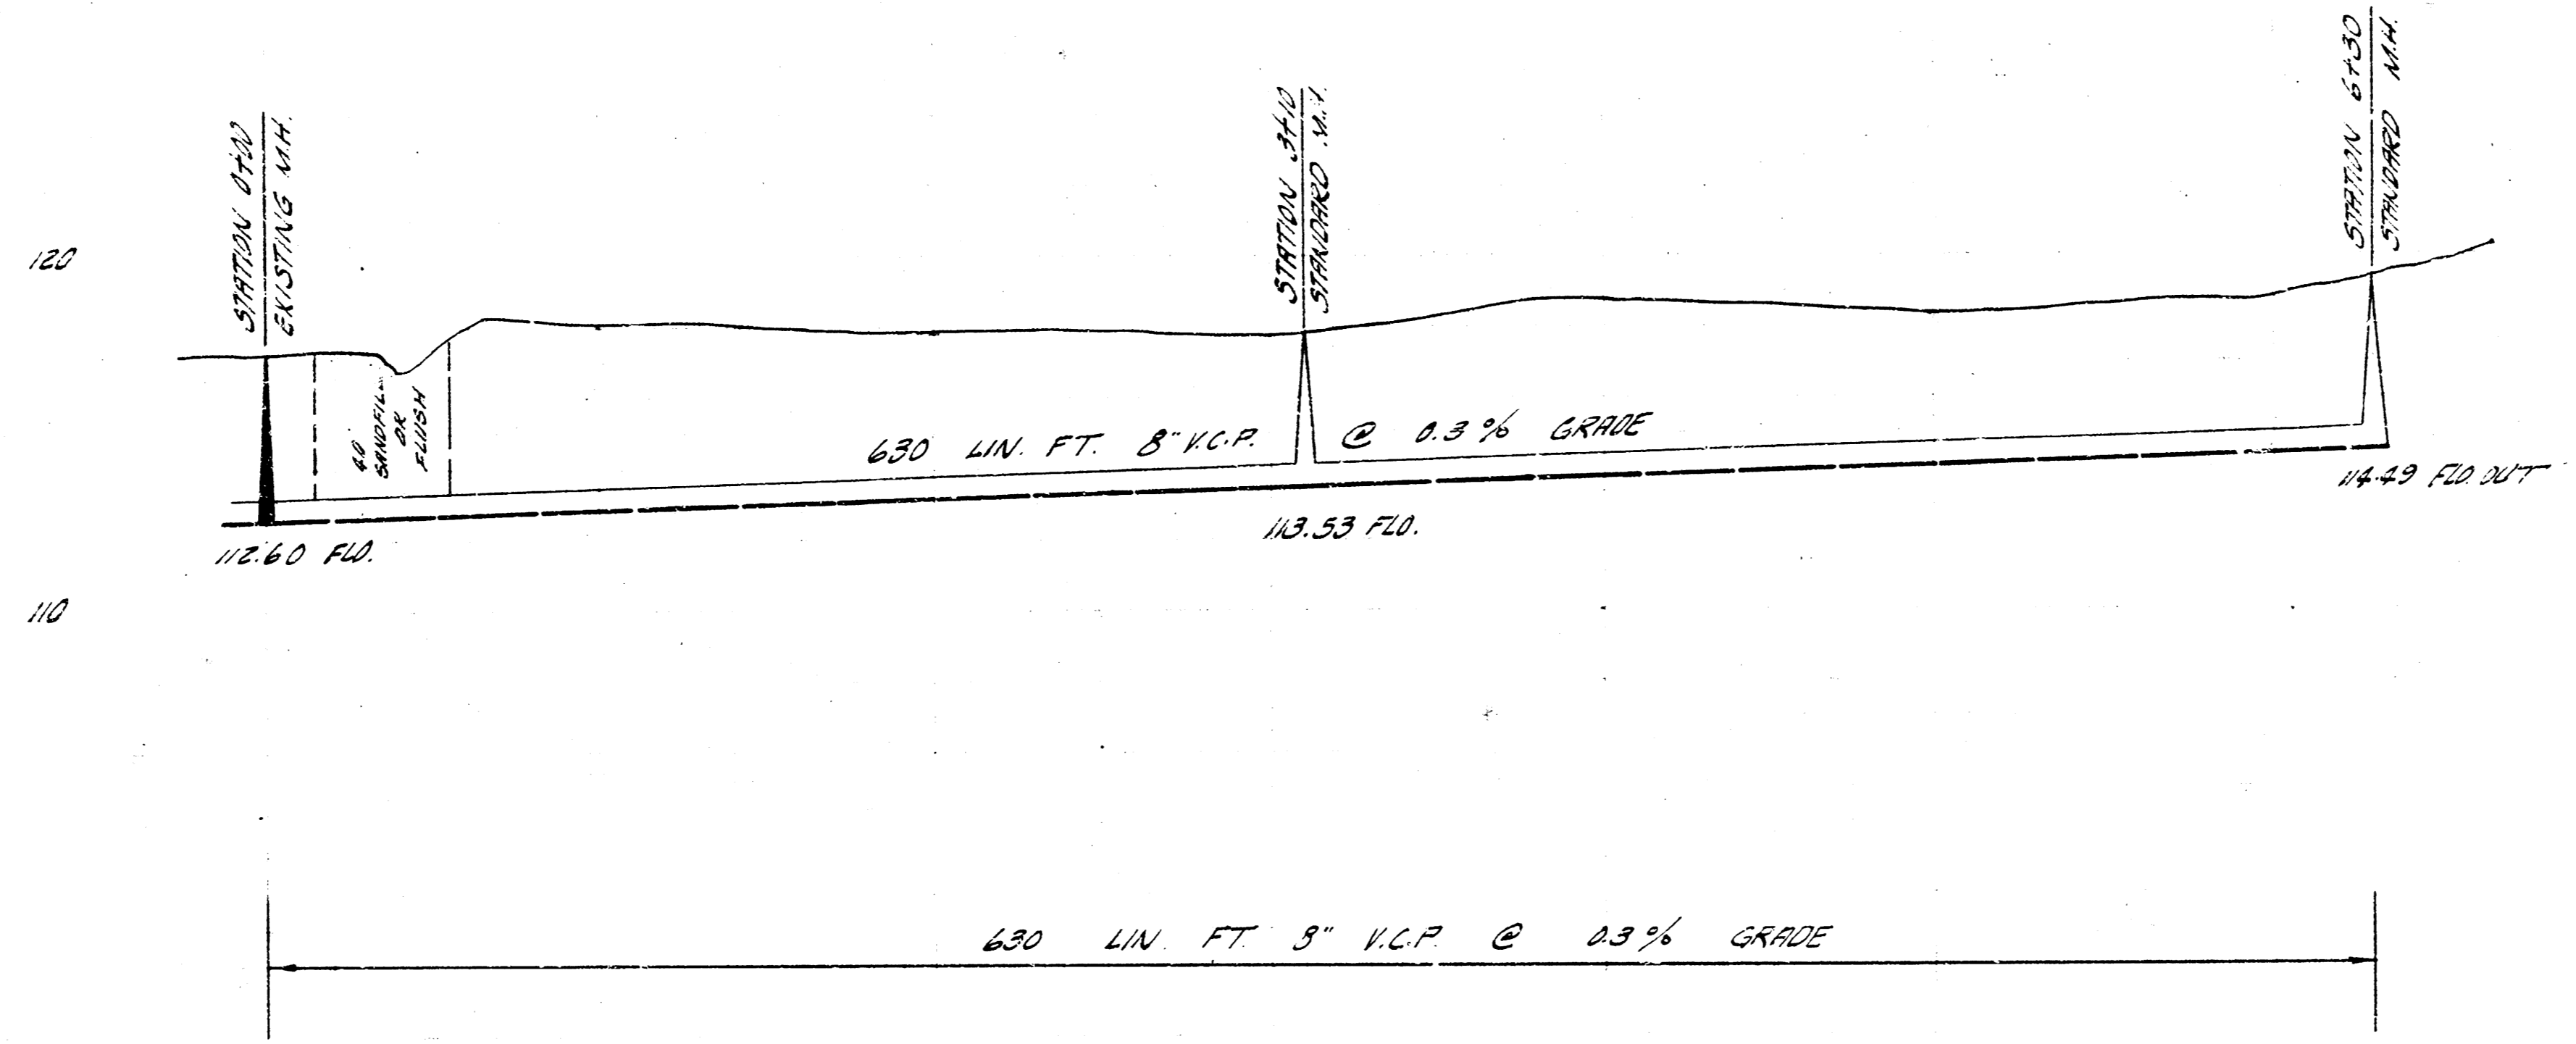

LATERAL 103 SUB 3 5 5 22  
 CITY OF WICHITA, KANSAS  
 B. E. SMITH, CITY ENGINEER  
 PROJ. NO. 629-D DATE APRIL 1959