

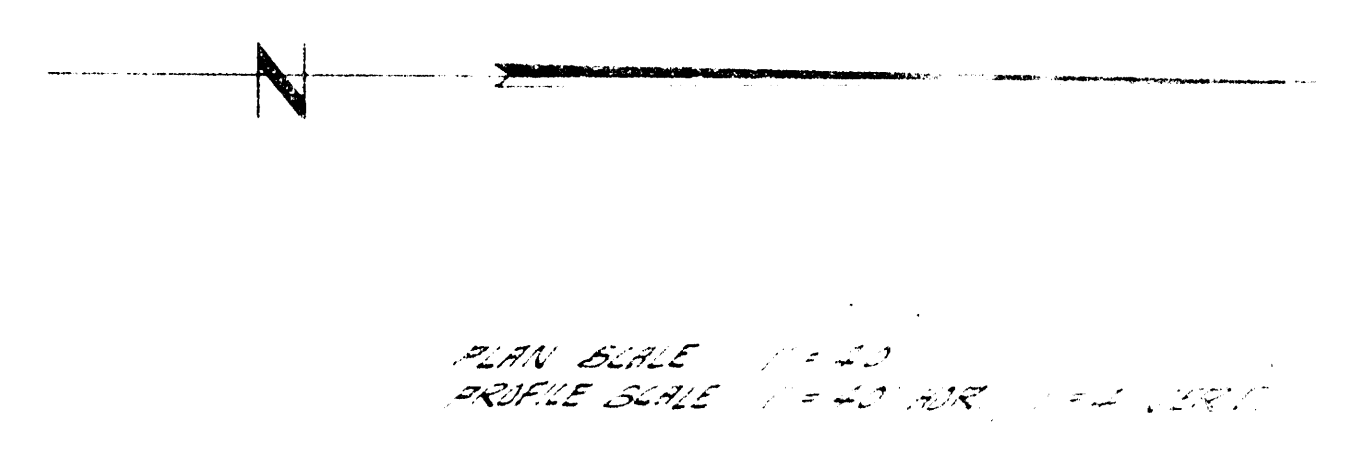
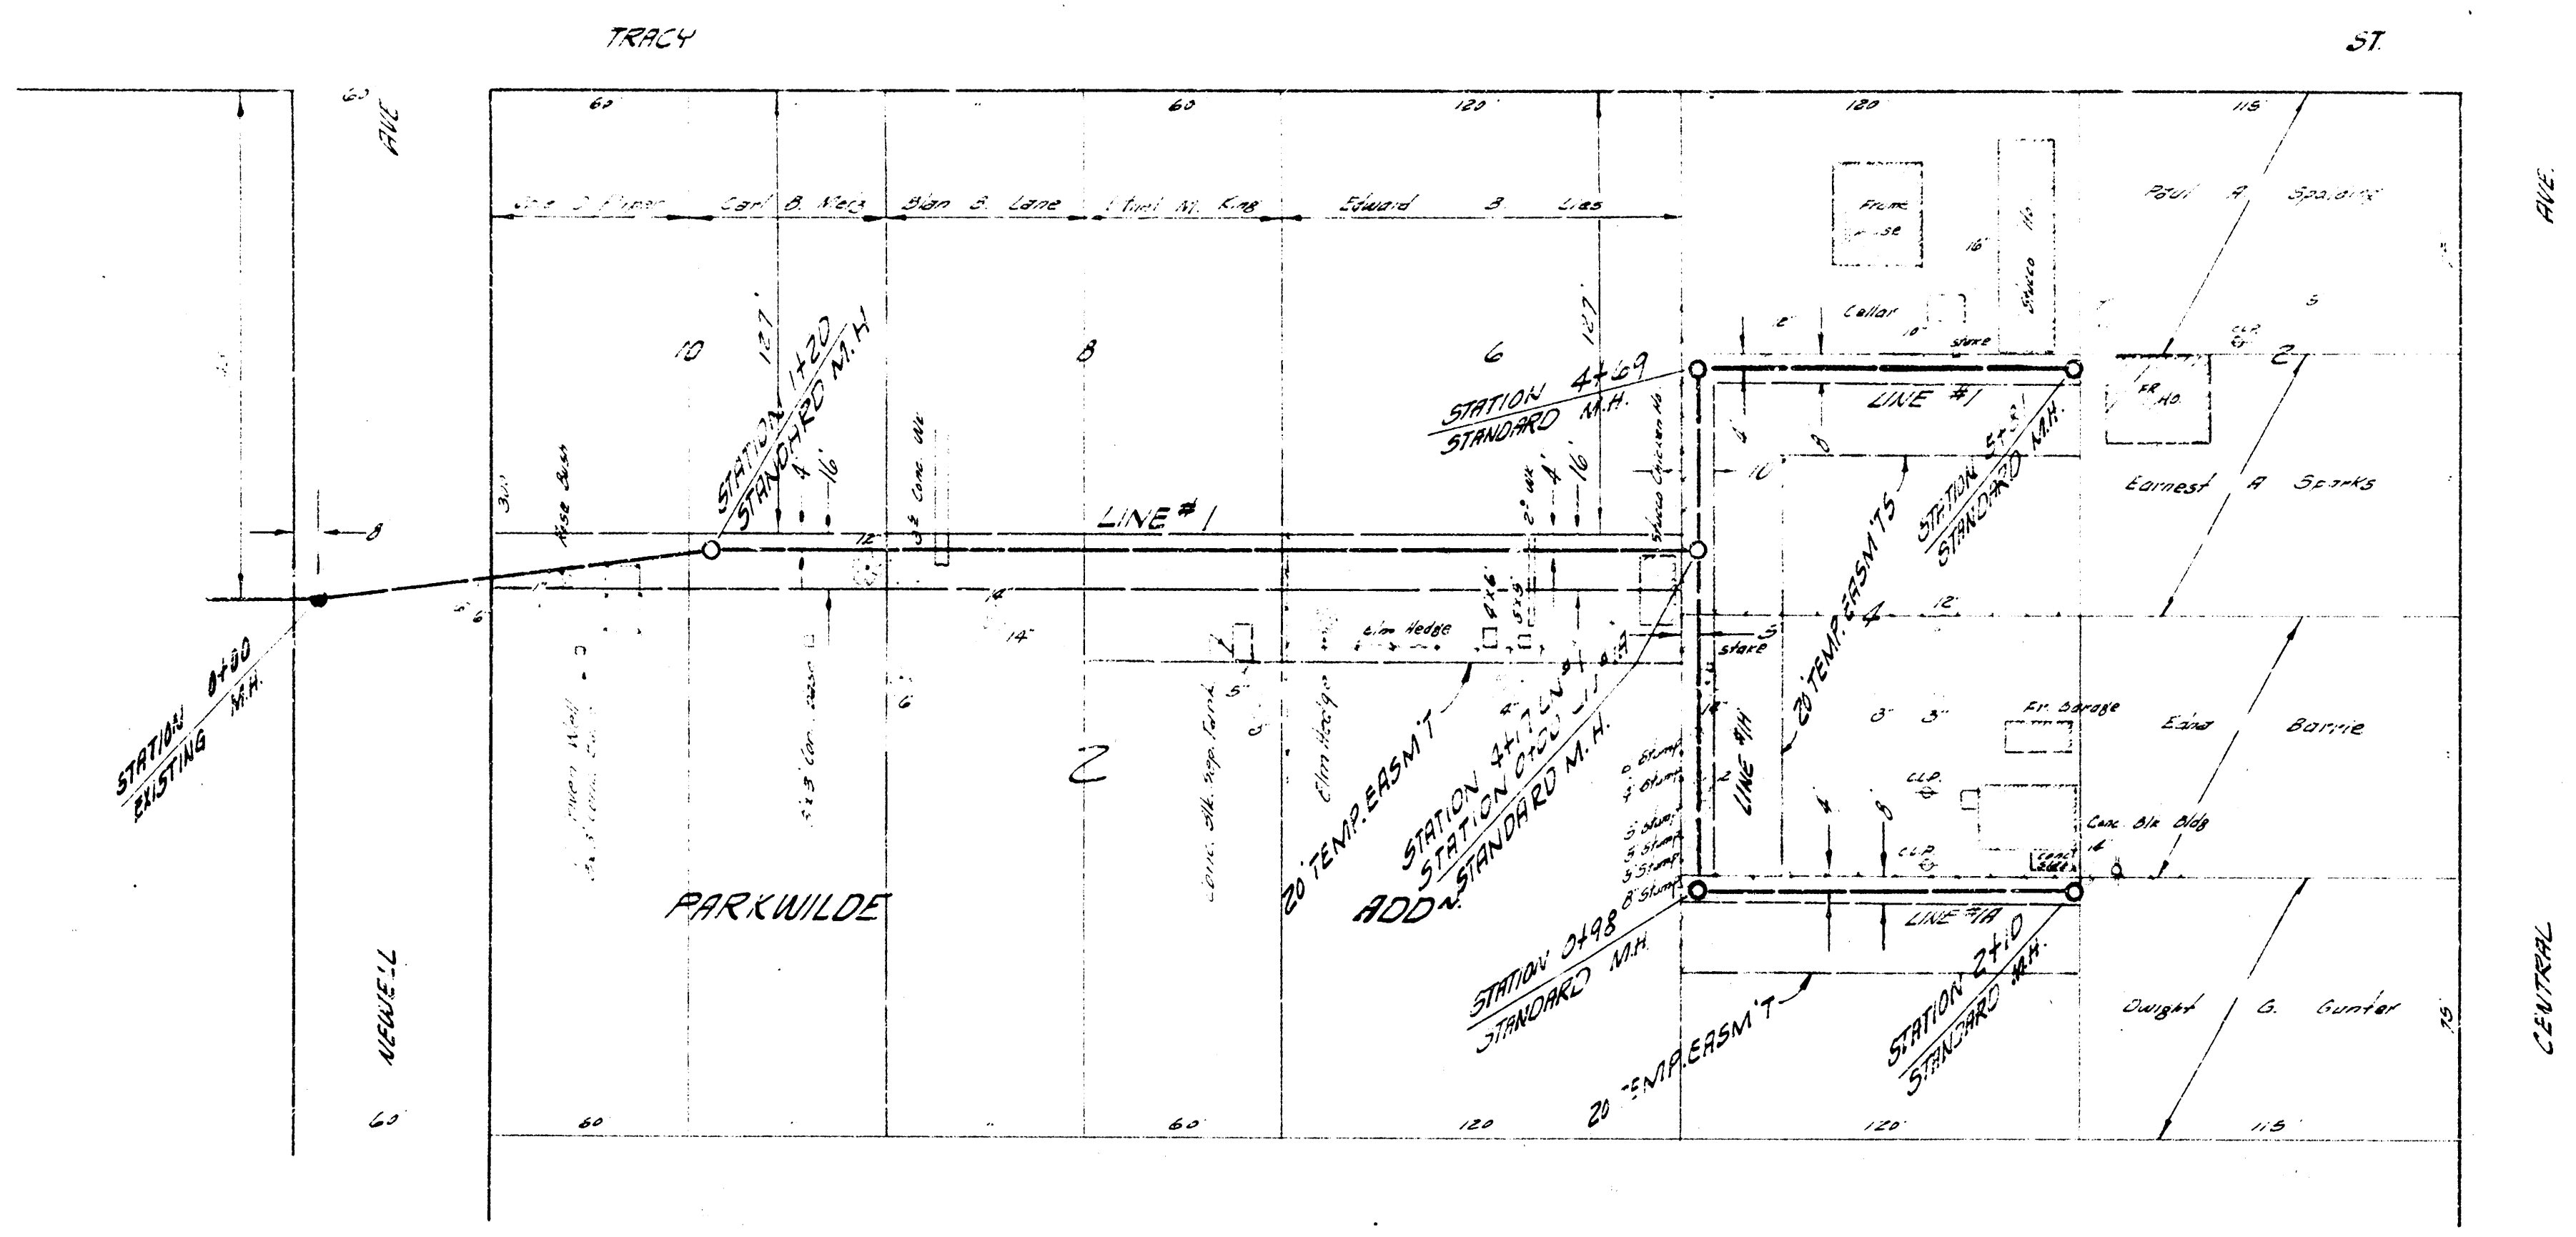


1. SEE PLAN FOR
 EXISTING GRADE
 2. SEE PLAN FOR
 EXISTING GRADE
 3. SEE PLAN FOR
 EXISTING GRADE

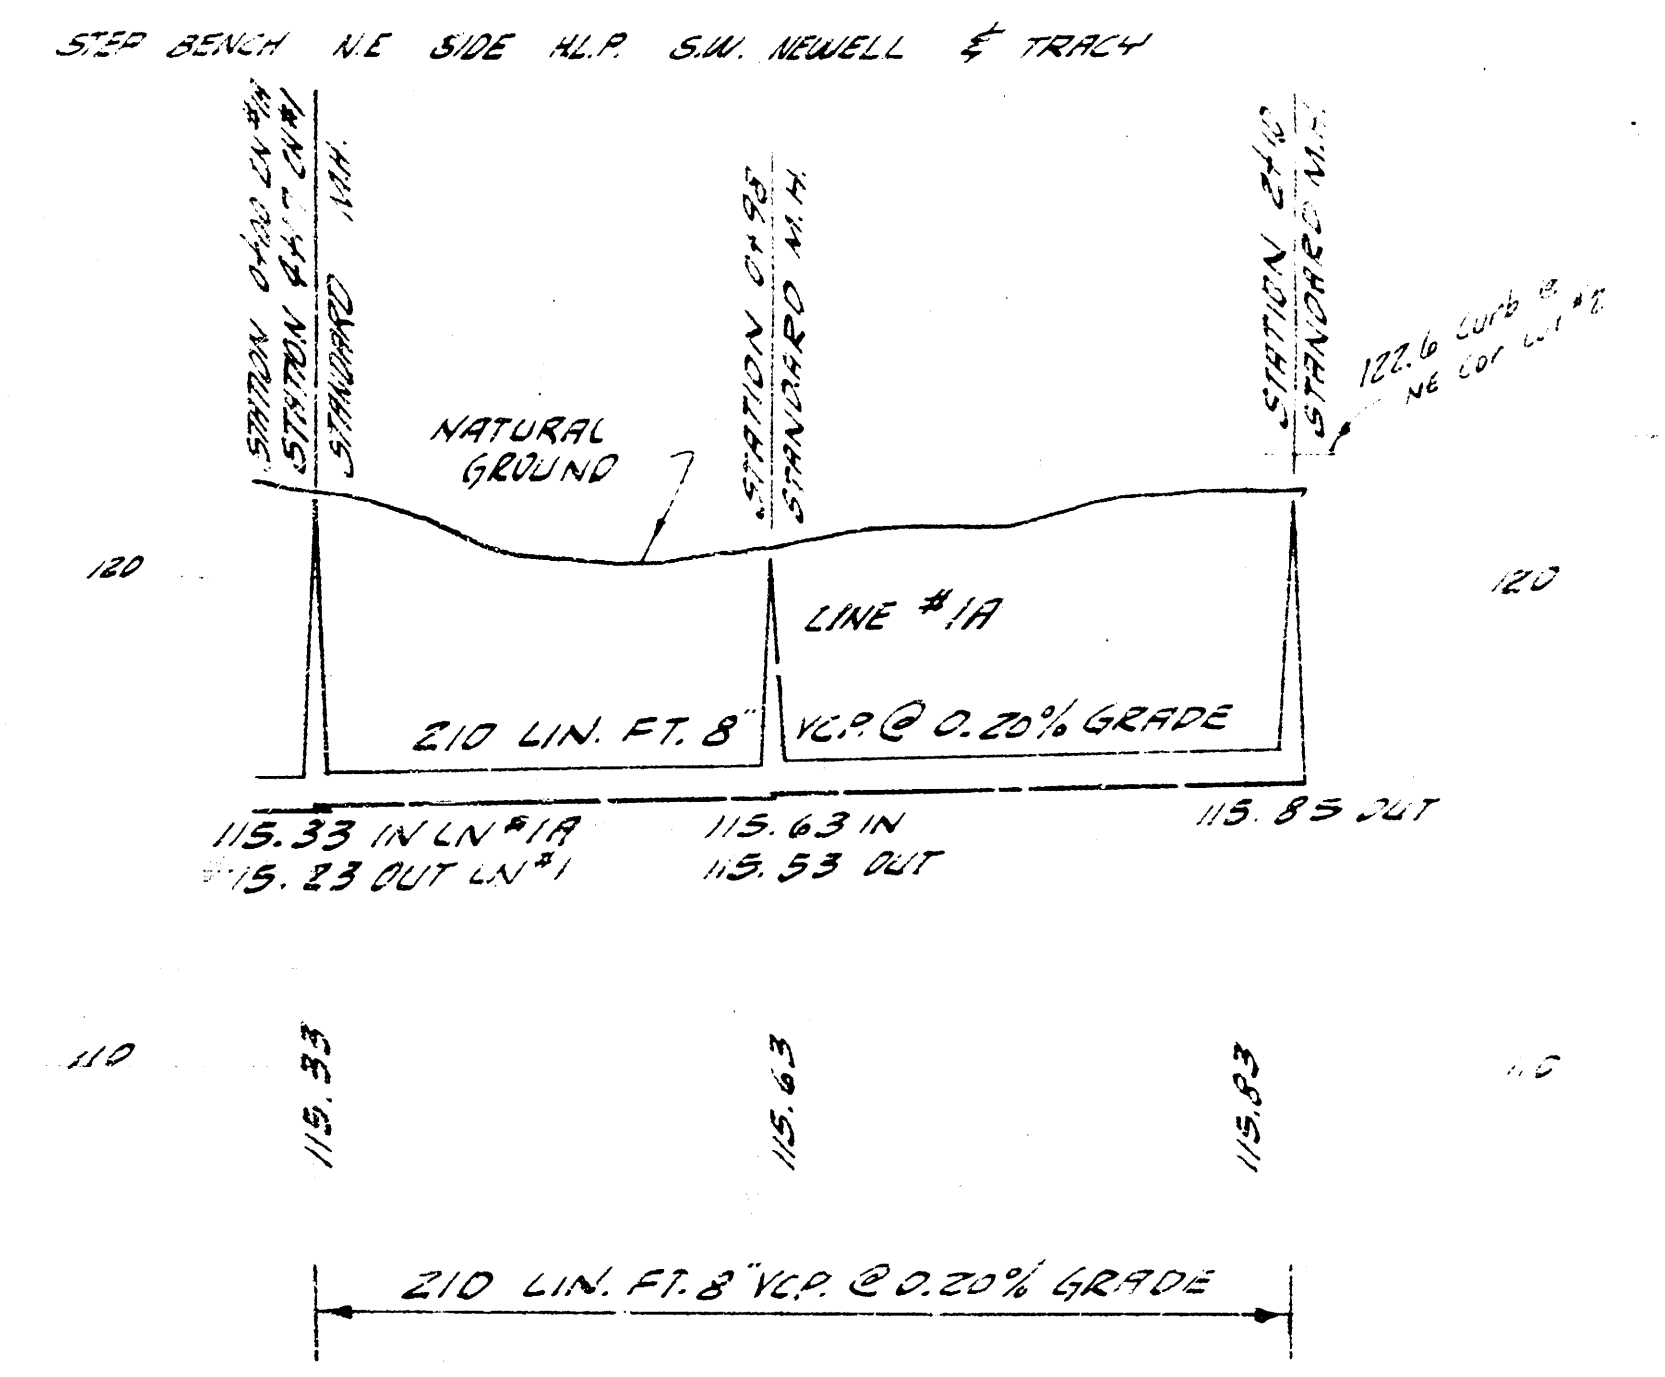

NOTE:
 DO NOT REPLACE
 FENCES OR WALKS.

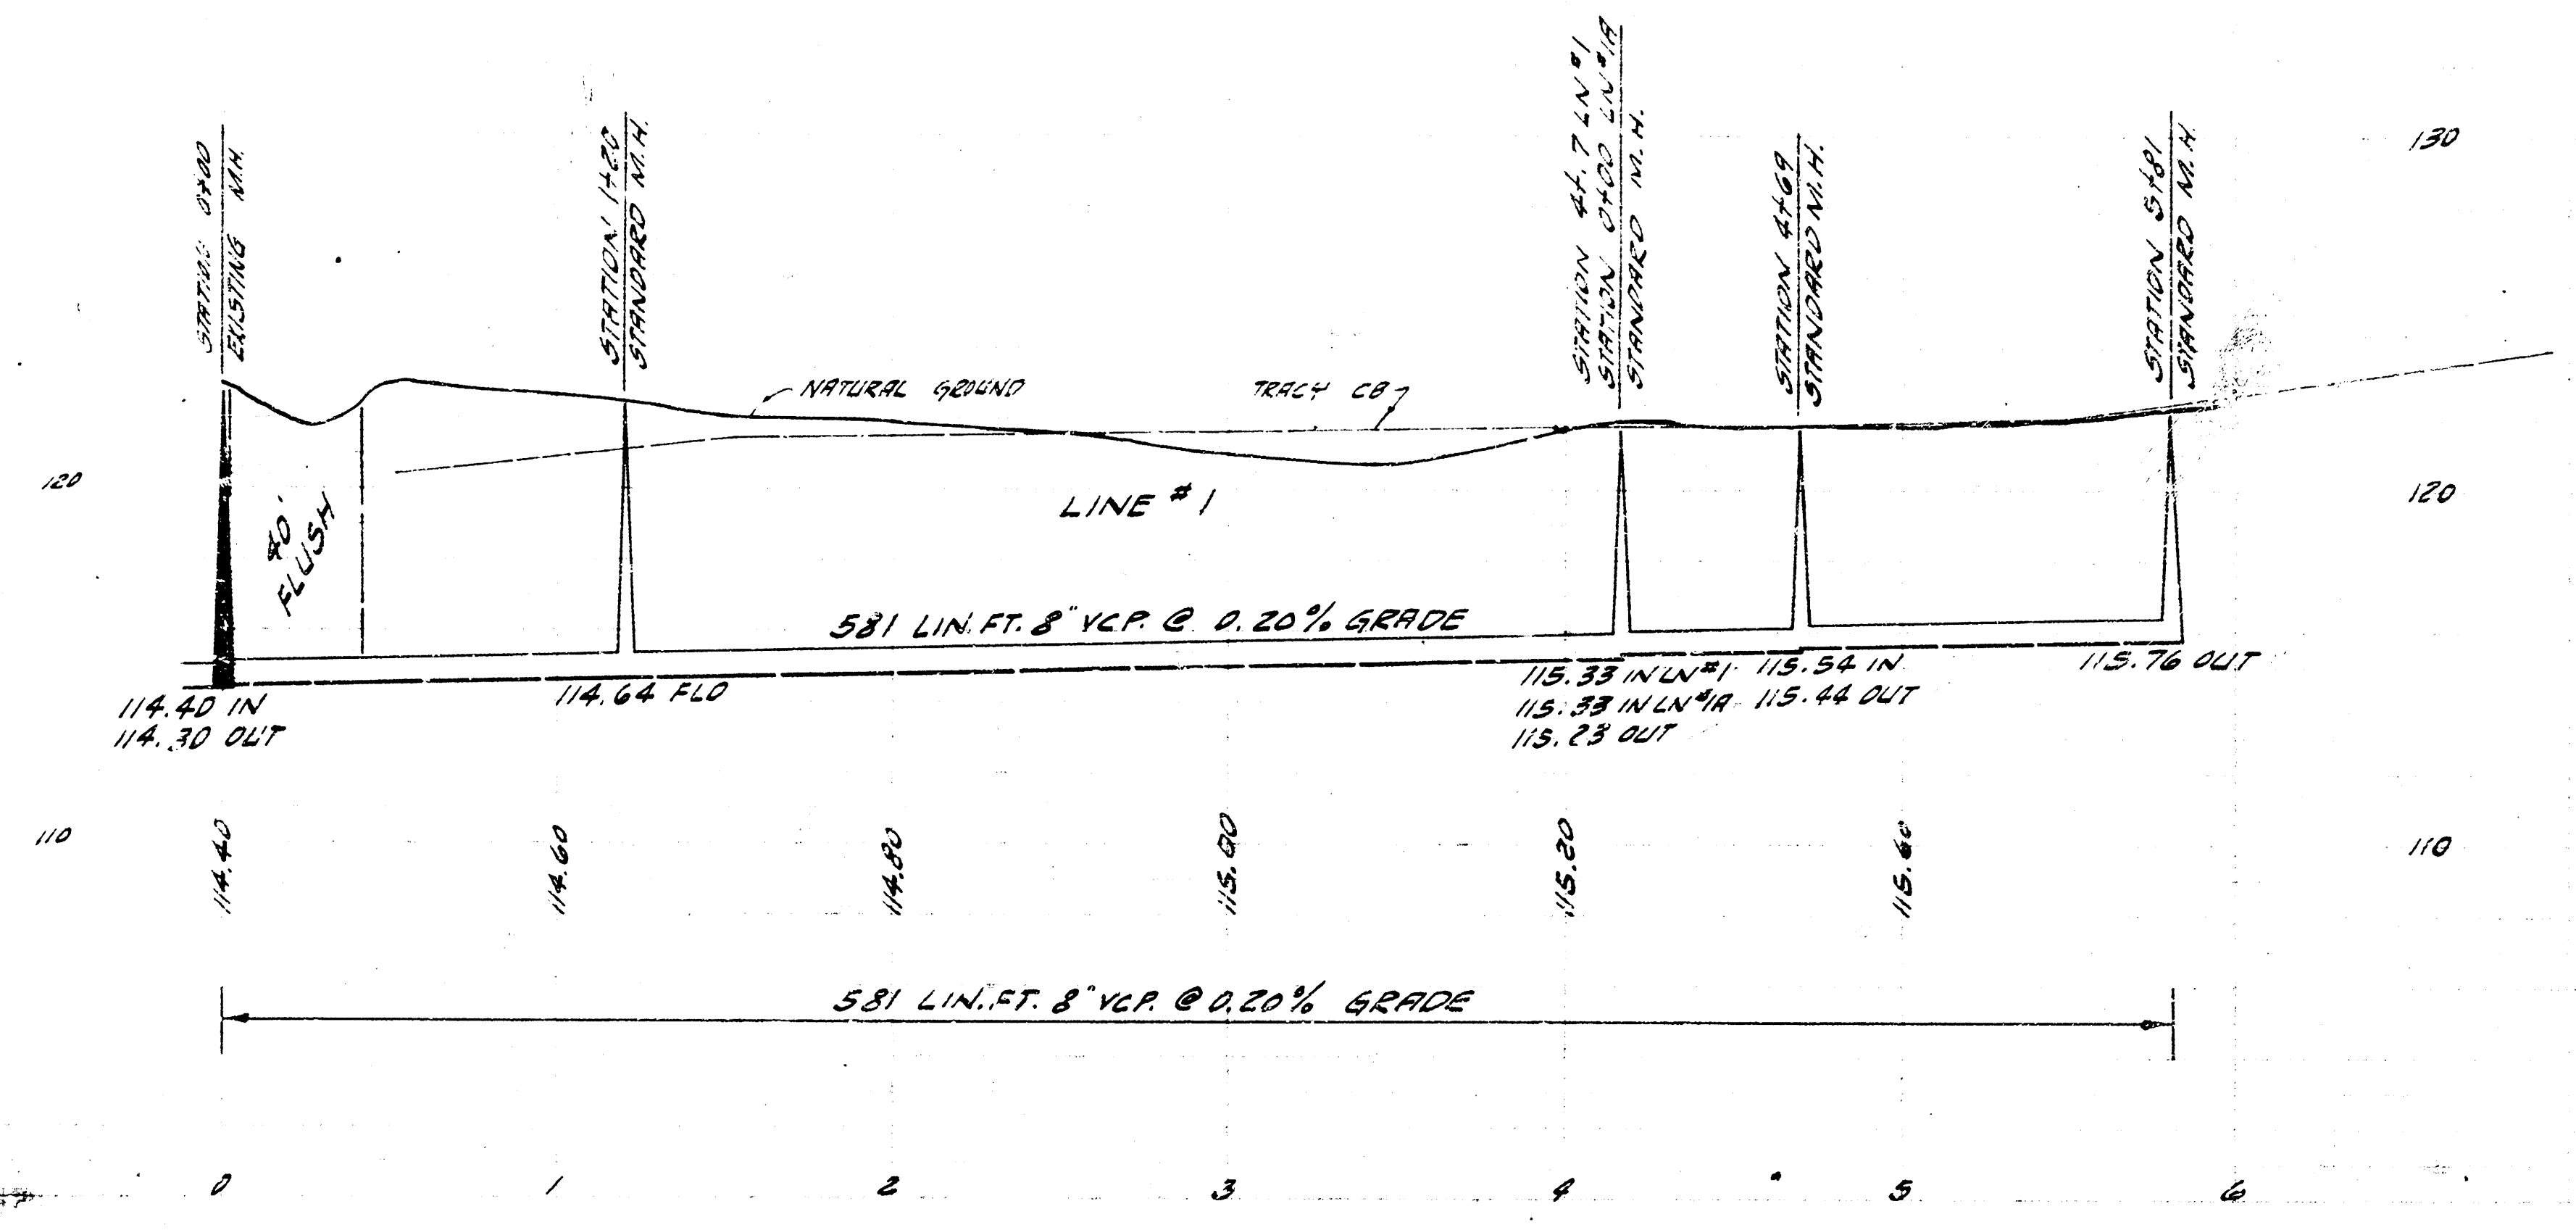

LATERAL 105 SUB. 3 S.S. 22
 CITY OF WICHITA, KANSAS
 B. E. SMITH, CITY ENGINEER
 PROJ. NO. C 2912 DATE 10-1-12